

CHANDIGARH HOUSING BOARD

Notes:-

- THIS DRAWING IS THE PROPERTY OF THE CHB, CHD. AND MUST NOT BE COPIED, ALTERED OR TRACED IN WHOLE OR IN PART WITHOUT THE PERMISSION OF THE BOARD IN WRITING.
- NO RAIN WATER PIPE, SOIL PIPE, VENTILATING PIPE OR ANY OTHER PLUMBING WORK SHALL BE EXPOSED TO VIEW ON ANY FACE OF THE BUILDING.
- NO APPLIED DECORATION OF ANY SORT LIKE THE CROSS, SWASTIKA ETC. SHALL BE PERMITTED ON THE EXTERNAL FACE OF THE BUILDING OR ON THE BOUNDARY WALL.
- THE COST OF COMMON WALLS SHALL BE SHARED PROPORTIONATELY BY THE RESPECTIVE ALLOTTEES.
- NO ADVERTISEMENT IN WHAT-SO-EVER FORM, KIND OR MANNER, WHETHER THE NAME OF THE PERSON OR A FIRM SHALL BE PERMITTED ON THE FACE OF THE BUILDING OR ON OR ALONG THE BOUNDARY WALL, EXCEPT THE NUMBER OF THE PREMESIS DISPLAYED IN PAINTED NUMERALS ON SPACE ASSIGNED FOR THE PURPOSES.
- FOR ANY OTHER DETAIL / NOTES REF. DRG. NO. 6, JOB NO. 24.
- ADDITIONAL CONSTRUCTION HAS BEEN SHOWN HAS HATCHED.

Joinery Detail For Future Construction:-

Type	Size	Cill
DG1	4'-9" X 6'-9"	
D/V	2'-3" X 9'-0"	
D1	3'-0" X 6'-9"	4'-6"
W	2'-0" X 2'-3"	
D2/V1	2'-9" X 9'-0"	
W1	2'-6" X 4'-0"	2'-9"

S.NO.	DESCRIPTION	SIGN.	DATE
-------	-------------	-------	------

REVISIONS

S.NO.	DESCRIPTION	SIGN.	DATE
-------	-------------	-------	------

ARCHITECT. ASST. ARCHITECT.

SCALE : 1/4" = 1'-0" DATE :- 16-05-2013







(R. Sambhi) DRAWN BY

CHECKED BY

24 JOB NO. 4 DRG. NO.

STANDARD DESIGN OF HOUSE AT DADUMAJRA, KARSN AND RAMDARBAR. (PLOT SIZE = 10'-9" X 37'-3")

PLAN, ELEVATION & SECTION

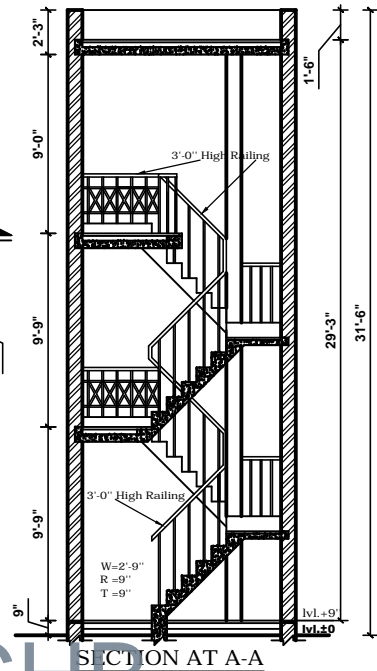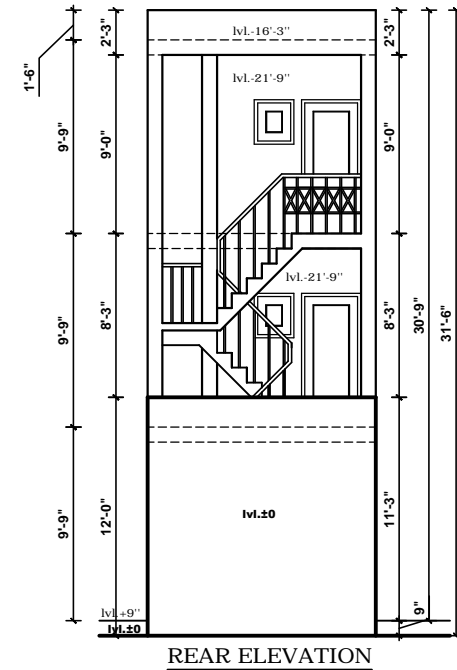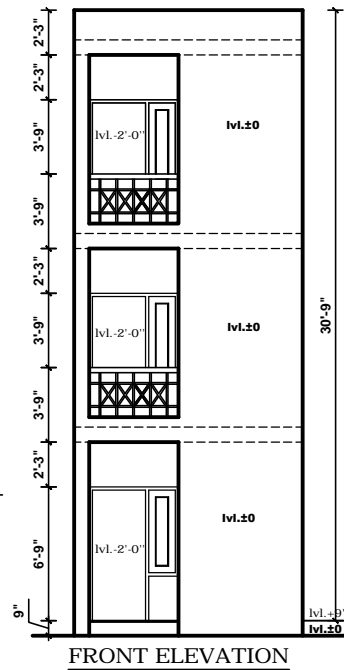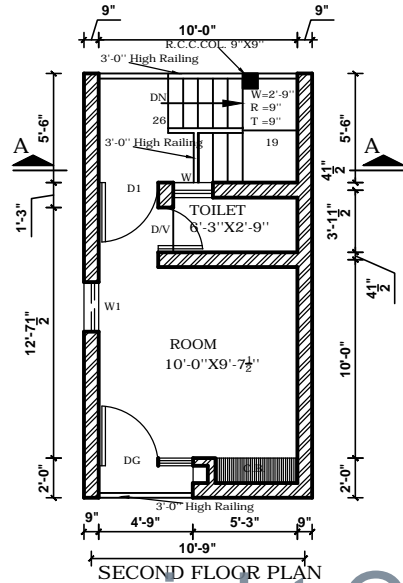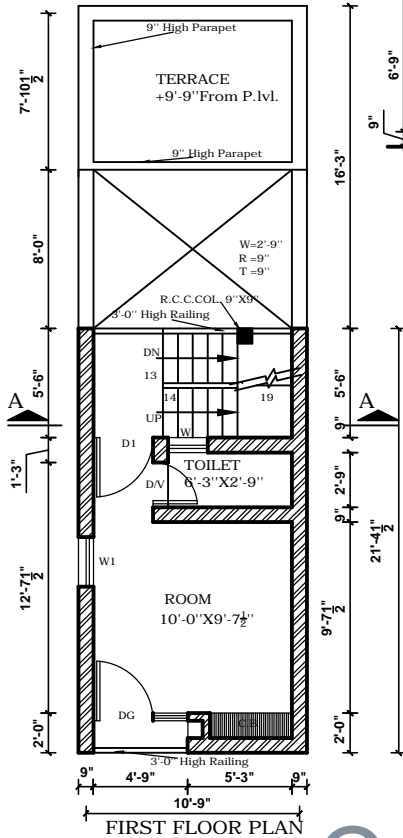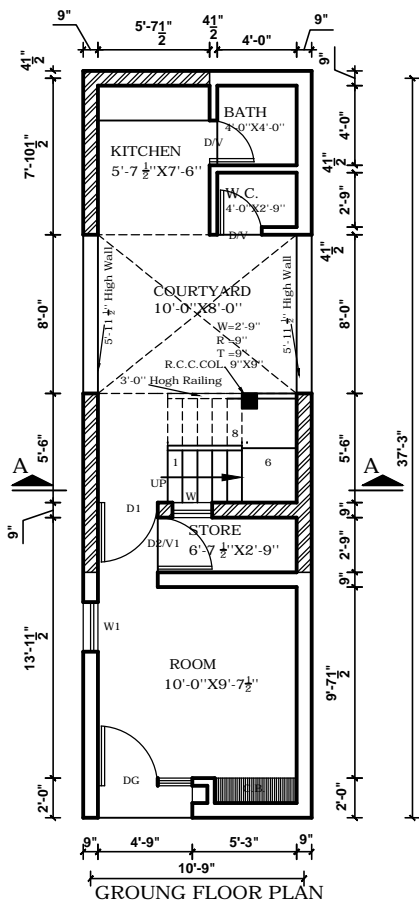

Copyright CHB

CHANDIGARH HOUSING BOARD

Notes:-

- 1) THIS DRAWING IS THE PROPERTY OF THE CHB, CHD. AND MUST NOT BE COPIED, ALTERED OR TRACED IN WHOLE OR IN PART WITHOUT THE PERMISSION OF THE BOARD IN WRITING.
- 2) NO RAIN WATER PIPE, SOIL PIPE, VENTILATING PIPE OR ANY OTHER PLUMBING WORK SHALL BE EXPOSED TO VIEW ON ANY FACE OF THE BUILDING.
- 3) NO APPLIED DECORATION OF ANY SORT LIKE THE CROSS, SWASTIKA ETC. SHALL BE PERMITTED ON THE EXTERNAL FACE OF THE BUILDING OR ON THE BOUNDARY WALL.
- 4) THE COST OF COMMON WALLS SHALL BE SHARED PROPORTIONATELY BY THE RESPECTIVE ALLOTTEES.
- 5) NO ADVERTISEMENT IN WHAT-SO-EVER FORM, KIND OR MANNER, WHETHER THE NAME OF THE PERSON OR A FIRM SHALL BE PERMITTED ON THE FACE OF THE BUILDING OR ON OR ALONG THE BOUNDARY WALL EXCEPT THE NUMBER OF THE PREMISES DISPLAYED IN PAINTED NUMERALS ON SPACE ASSIGNED FOR THE PURPOSES.
- 6) FOR ANY OTHER DETAIL / NOTES REF. DRG. NO. 3, JOB NO. 87.
- 7) ADDITIONAL CONSTRUCTION HAS BEEN SHOWN HAS HATCHED.

Joinery Detail For Future Construction:-

Type	Size	Cill
DG	5'-3" X 6'-9"	
D1	3'-0" X 6'-9"	
D2	2'-3" X 6'-9"	
V	1'-9" X 1'-6"	6'-9"
W	1'-9" X 3'-9"	3'-0"
W1	2'-7 1/2" X 2'-3"	4'-6"
W2	3'-0" X 3'-9"	3'-0"
W3	3'-0" X 2'-3"	4'-6"
W4	2'-6" X 4'-0"	2'-9"


S.NO.	DESCRIPTION	SIGN.	DATE

REVISIONS

ARCHITECT.	ASST. ARCHITECT.
SCALE : 1/4" = 1'-0"	DATE :- 16-05-2013
(R. Sambhi) DRAWN BY	87 JOB NO.
CHECKED BY	5 DRG. NO.

STANDARD DESIGN OF SITES AND SERVICES SCHEME DHANAS AND KARSAN. (PLOT SIZE = 15'-3" X 21'-6")


PLAN, ELEVATION & SECTION

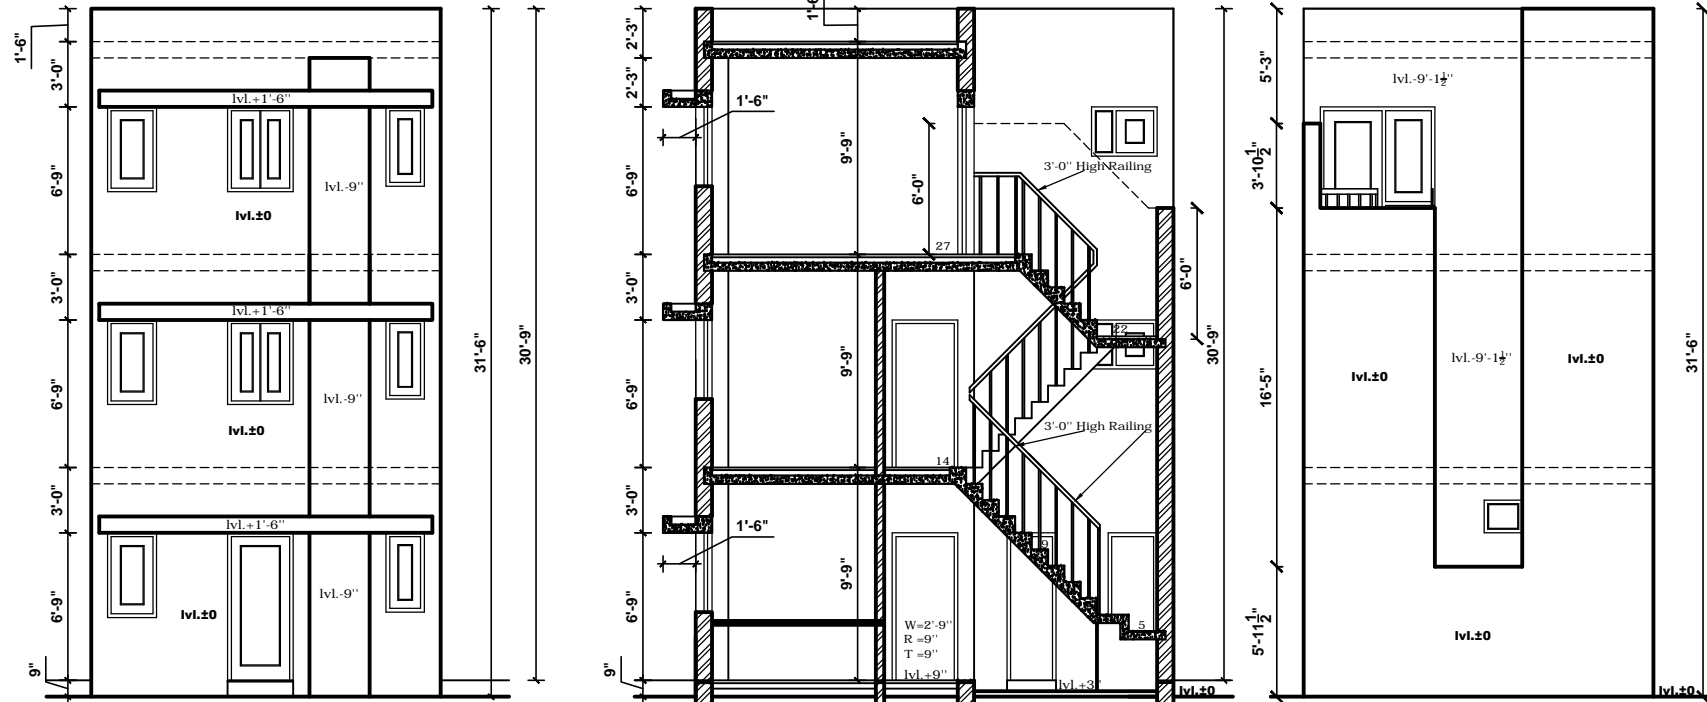


FRONT ELEVATION

SECTION AT A-A


REAR ELEVATION

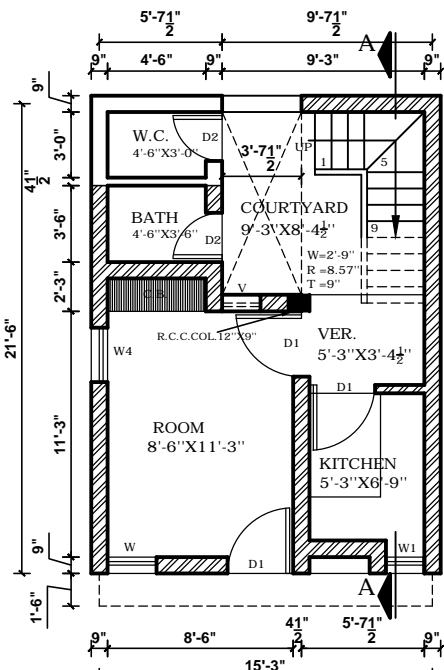

GROUND FLOOR PLAN

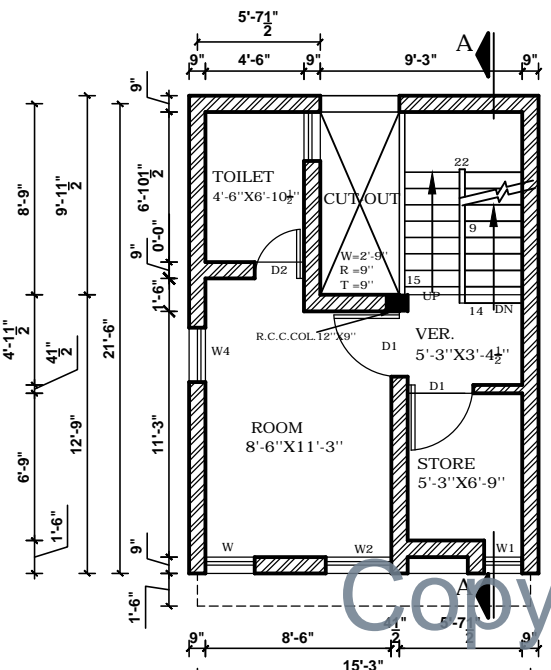

FIRST FLOOR PLAN

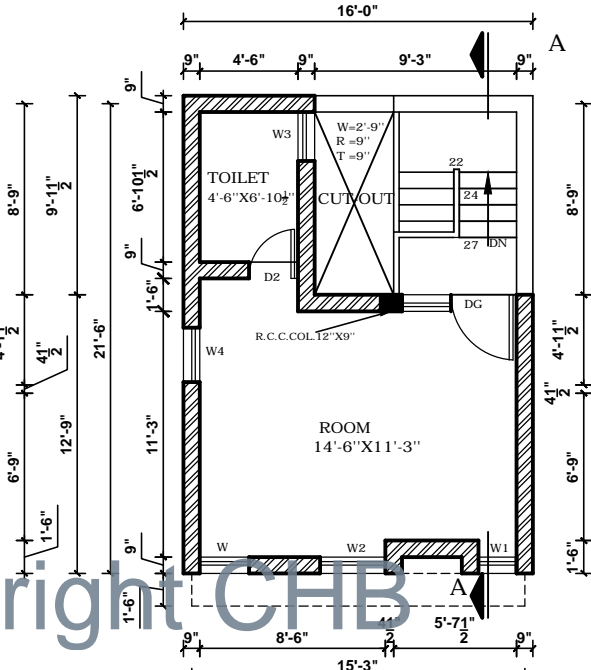

SECOND FLOOR PLAN

Copyright CHB