


# CHANDIGARH HOUSING BOARD

## Notes:-

- 1). THIS DRAWING IS THE PROPERTY OF THE CHB, CHD. AND MUST NOT BE COPIED, ALTERED OR TRACED IN WHOLE OR IN PART WITHOUT THE PERMISSION OF THE BOARD IN WRITING.
- 2). NO RAIN WATER PIPE, SOIL PIPE, VENTILATING PIPE OR ANY OTHER PLUMBING WORK SHALL BE EXPOSED TO VIEW ON ANY FACE OF THE BUILDING.
- 3). NO APPLIED DECORATION OF ANY SORT LIKE THE CROSS, SWASTIKA ETC. SHALL BE PERMITTED ON THE EXTERNAL FACE OF THE BUILDING OR ON THE BOUNDARY WALL.
- 4). THE COST OF COMMON WALLS SHALL BE SHARED PROPORTIONATELY BY THE RESPECTIVE ALLOTTEES.
- 5). NO ADVERTISEMENT IN WHAT-SO-EVER FORM, KIND OR MANNER, WHETHER THE NAME OF THE PERSON OR A FIRM SHALL BE PERMITTED ON THE FACE OF THE BUILDING OR ON OR ALONG THE BOUNDARY WALL EXCEPT THE NUMBER OF THE PREMISES DISPLAYED IN PAINTED NUMERALS ON SPACE ASSIGNED FOR THE PURPOSES.
- 6). FOR ANY OTHER DETAIL / NOTES REF. DRG. NO. 8 JOB NO. 92
- 7). ADDITIONAL CONSTRUCTION HAS BEEN SHOWN HAS HATCHED

## Joinery for future construction

Type	Size	Cill
D1	3'-0" X 6'-9"	-
D2	3'-0" X 6'-9"	-
DG2	6'-9" X 6'-9"	-
W1	6'-0" X 4'-0"	2'-9"
W6	1'-9" X 6'-6"	3"

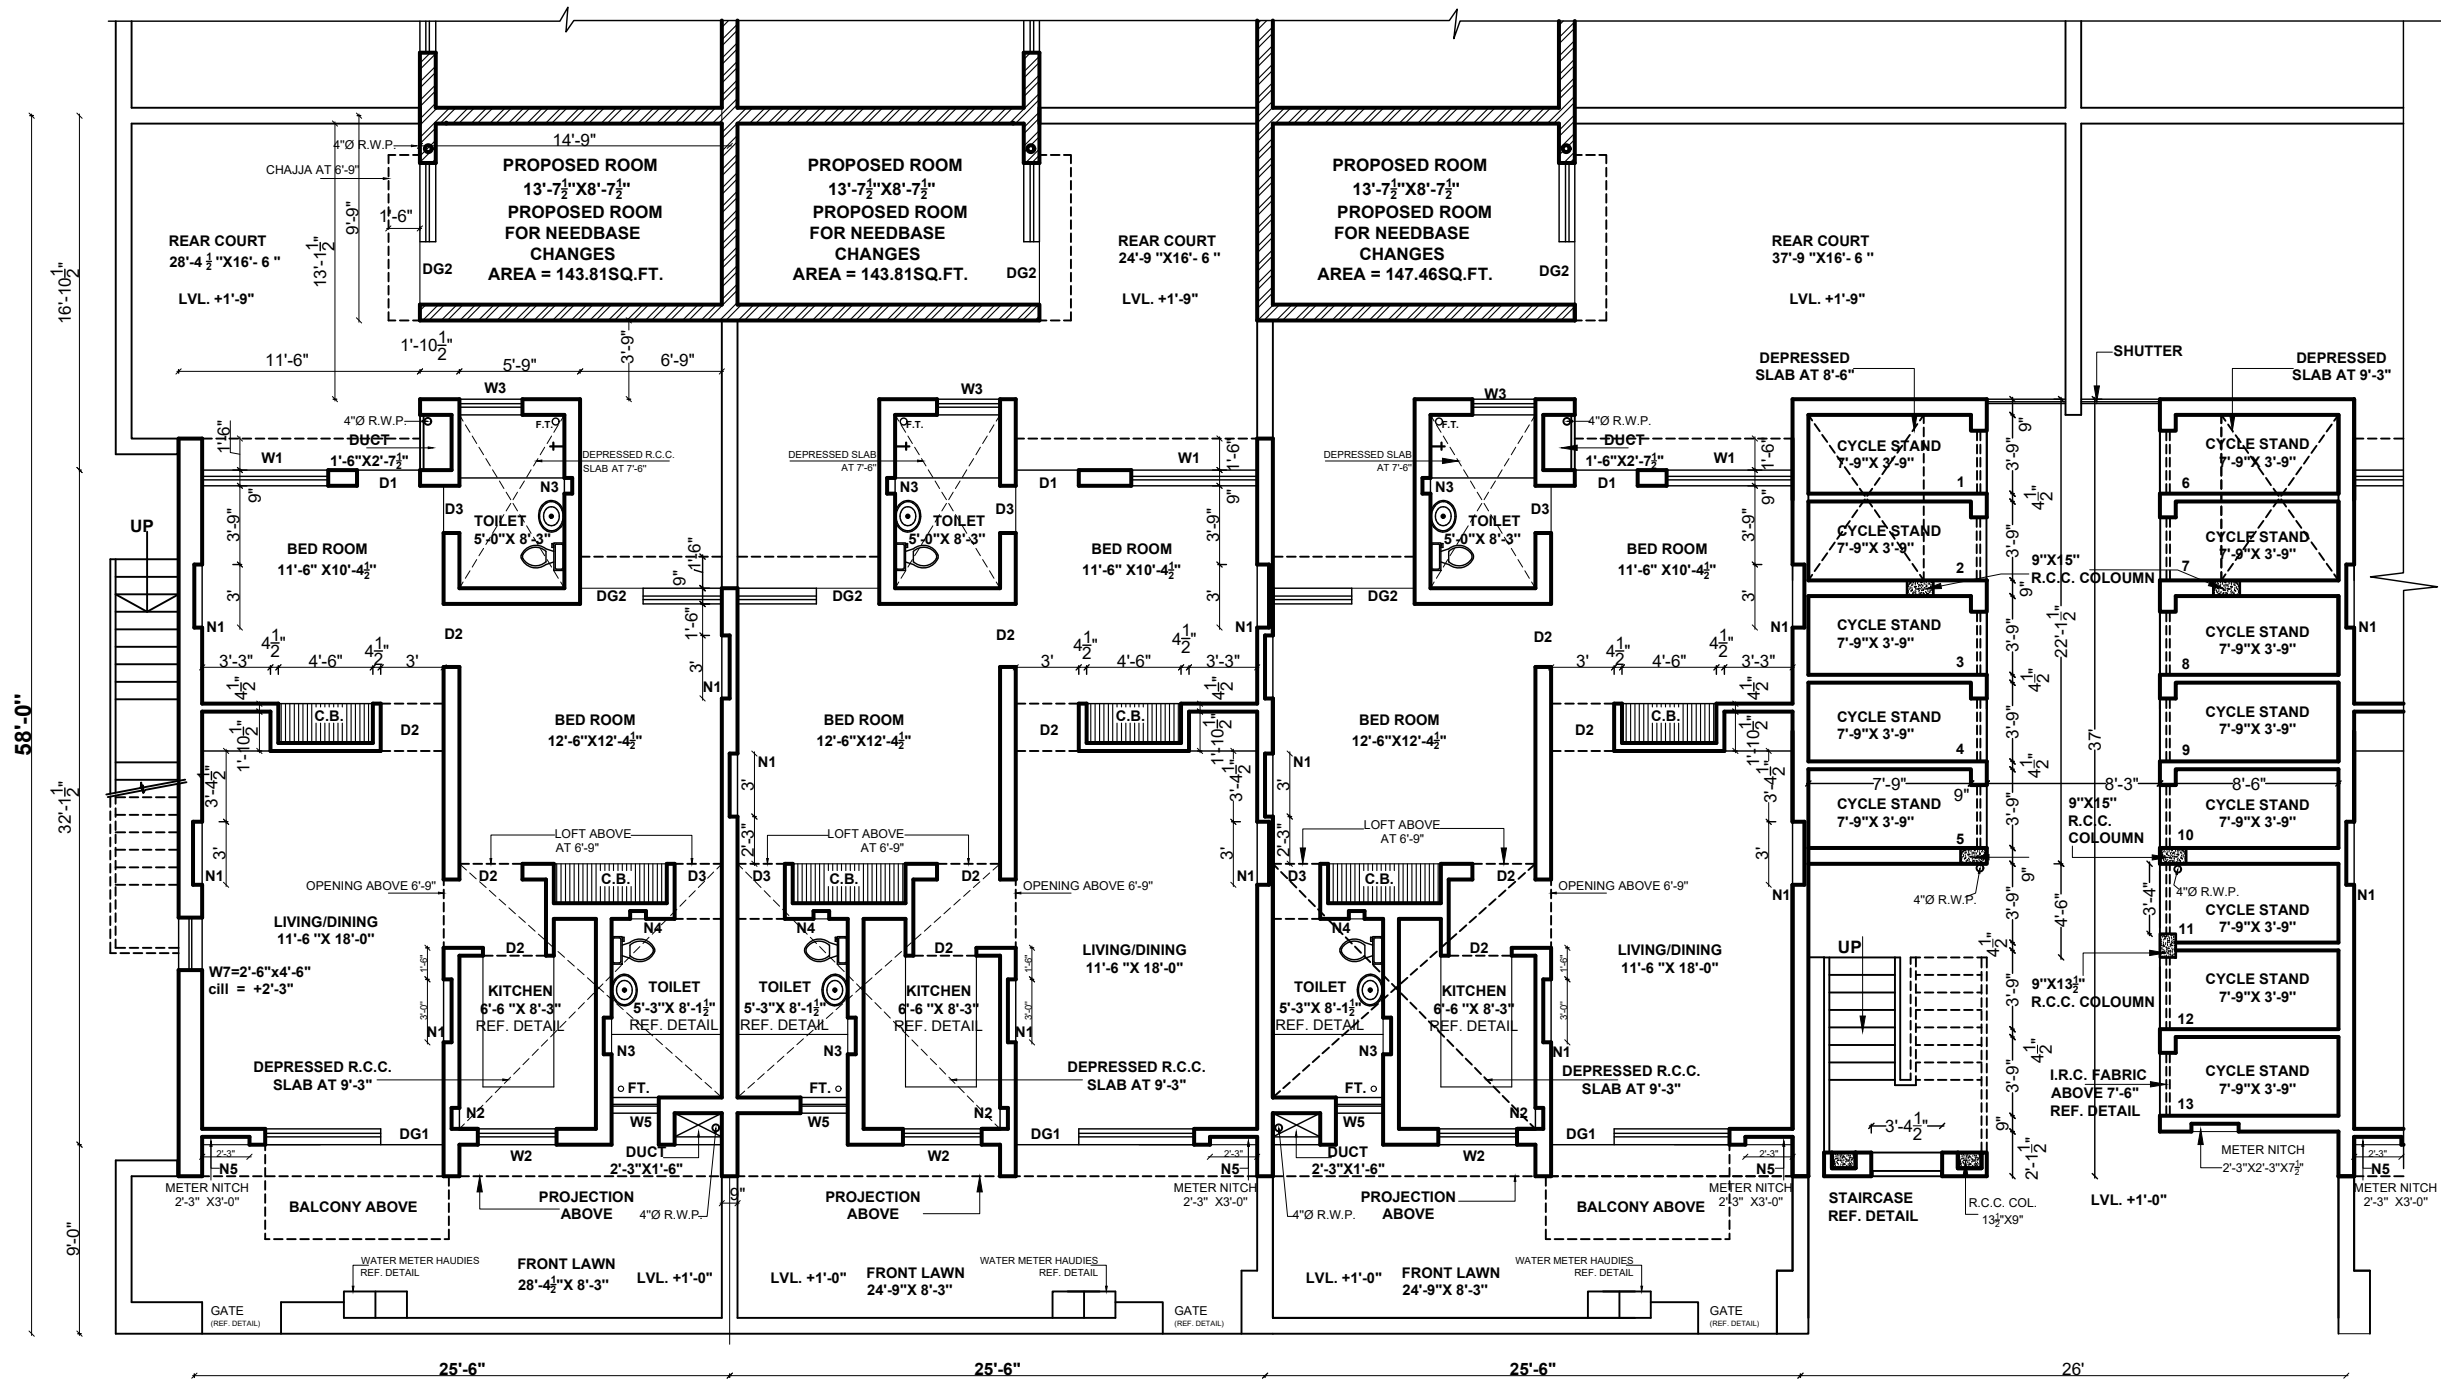

**GROUND FLOOR PLAN**

Architect. CHB.	Asstt. Architect. CHB.				
SCALE :	DATE :-				
CHECKED BY: (Renu Bala) DRAWN BY	<table border="1"> <tr> <td>92</td> <td>18</td> </tr> <tr> <td>JOB NO.</td> <td>DRG. NO.</td> </tr> </table>	92	18	JOB NO.	DRG. NO.
92	18				
JOB NO.	DRG. NO.				

**STANDARD DESIGN OF  
NEED BASED CHANGES FOR  
HOUSING SCHEME FOR  
CENTRAL GOVT. EMPLOYEES  
CATEGORY -II, SECTOR-45-A,  
CHANDIGARH**

Copyright CHB


# CHANDIGARH HOUSING BOARD

## Notes:-

- 1). THIS DRAWING IS THE PROPERTY OF THE CHB, CHD. AND MUST NOT BE COPIED, ALTERED OR TRACED IN WHOLE OR IN PART WITHOUT THE PERMISSION OF THE BOARD IN WRITING.
- 2). NO RAIN WATER PIPE, SOIL PIPE, VENTILATING PIPE OR ANY OTHER PLUMBING WORK SHALL BE EXPOSED TO VIEW ON ANY FACE OF THE BUILDING.
- 3). NO APPLIED DECORATION OF ANY SORT LIKE THE CROSS, SWASTIKA ETC. SHALL BE PERMITTED ON THE EXTERNAL FACE OF THE BUILDING OR ON THE BOUNDARY WALL.
- 4). THE COST OF COMMON WALLS SHALL BE SHARED PROPORTIONATELY BY THE RESPECTIVE ALLOTTEES.
- 5). NO ADVERTISEMENT IN WHAT-SO-EVER FORM, KIND OR MANNER, WHETHER THE NAME OF THE PERSON OR A FIRM SHALL BE PERMITTED ON THE FACE OF THE BUILDING OR ON OR ALONG THE BOUNDARY WALL EXCEPT THE NUMBER OF THE PREMISES DISPLAYED IN PAINTED NUMERALS ON SPACE ASSIGNED FOR THE PURPOSES.
- 6). FOR ANY OTHER DETAIL / NOTES REF. DRG. NO. 5 JOB NO. 92
- 7). ADDITIONAL CONSTRUCTION HAS BEEN SHOWN HAS HATCHED

## Joinery for future construction

Type	Size	Cill
D1	3'-0" X 6'-9"	-
D2	3'-0" X 6'-9"	-
DG2	6'-9" X 6'-9"	-
W1	6'-0" X 4'-0"	2'-9"
W6	1'-9" X 6'-6"	3"

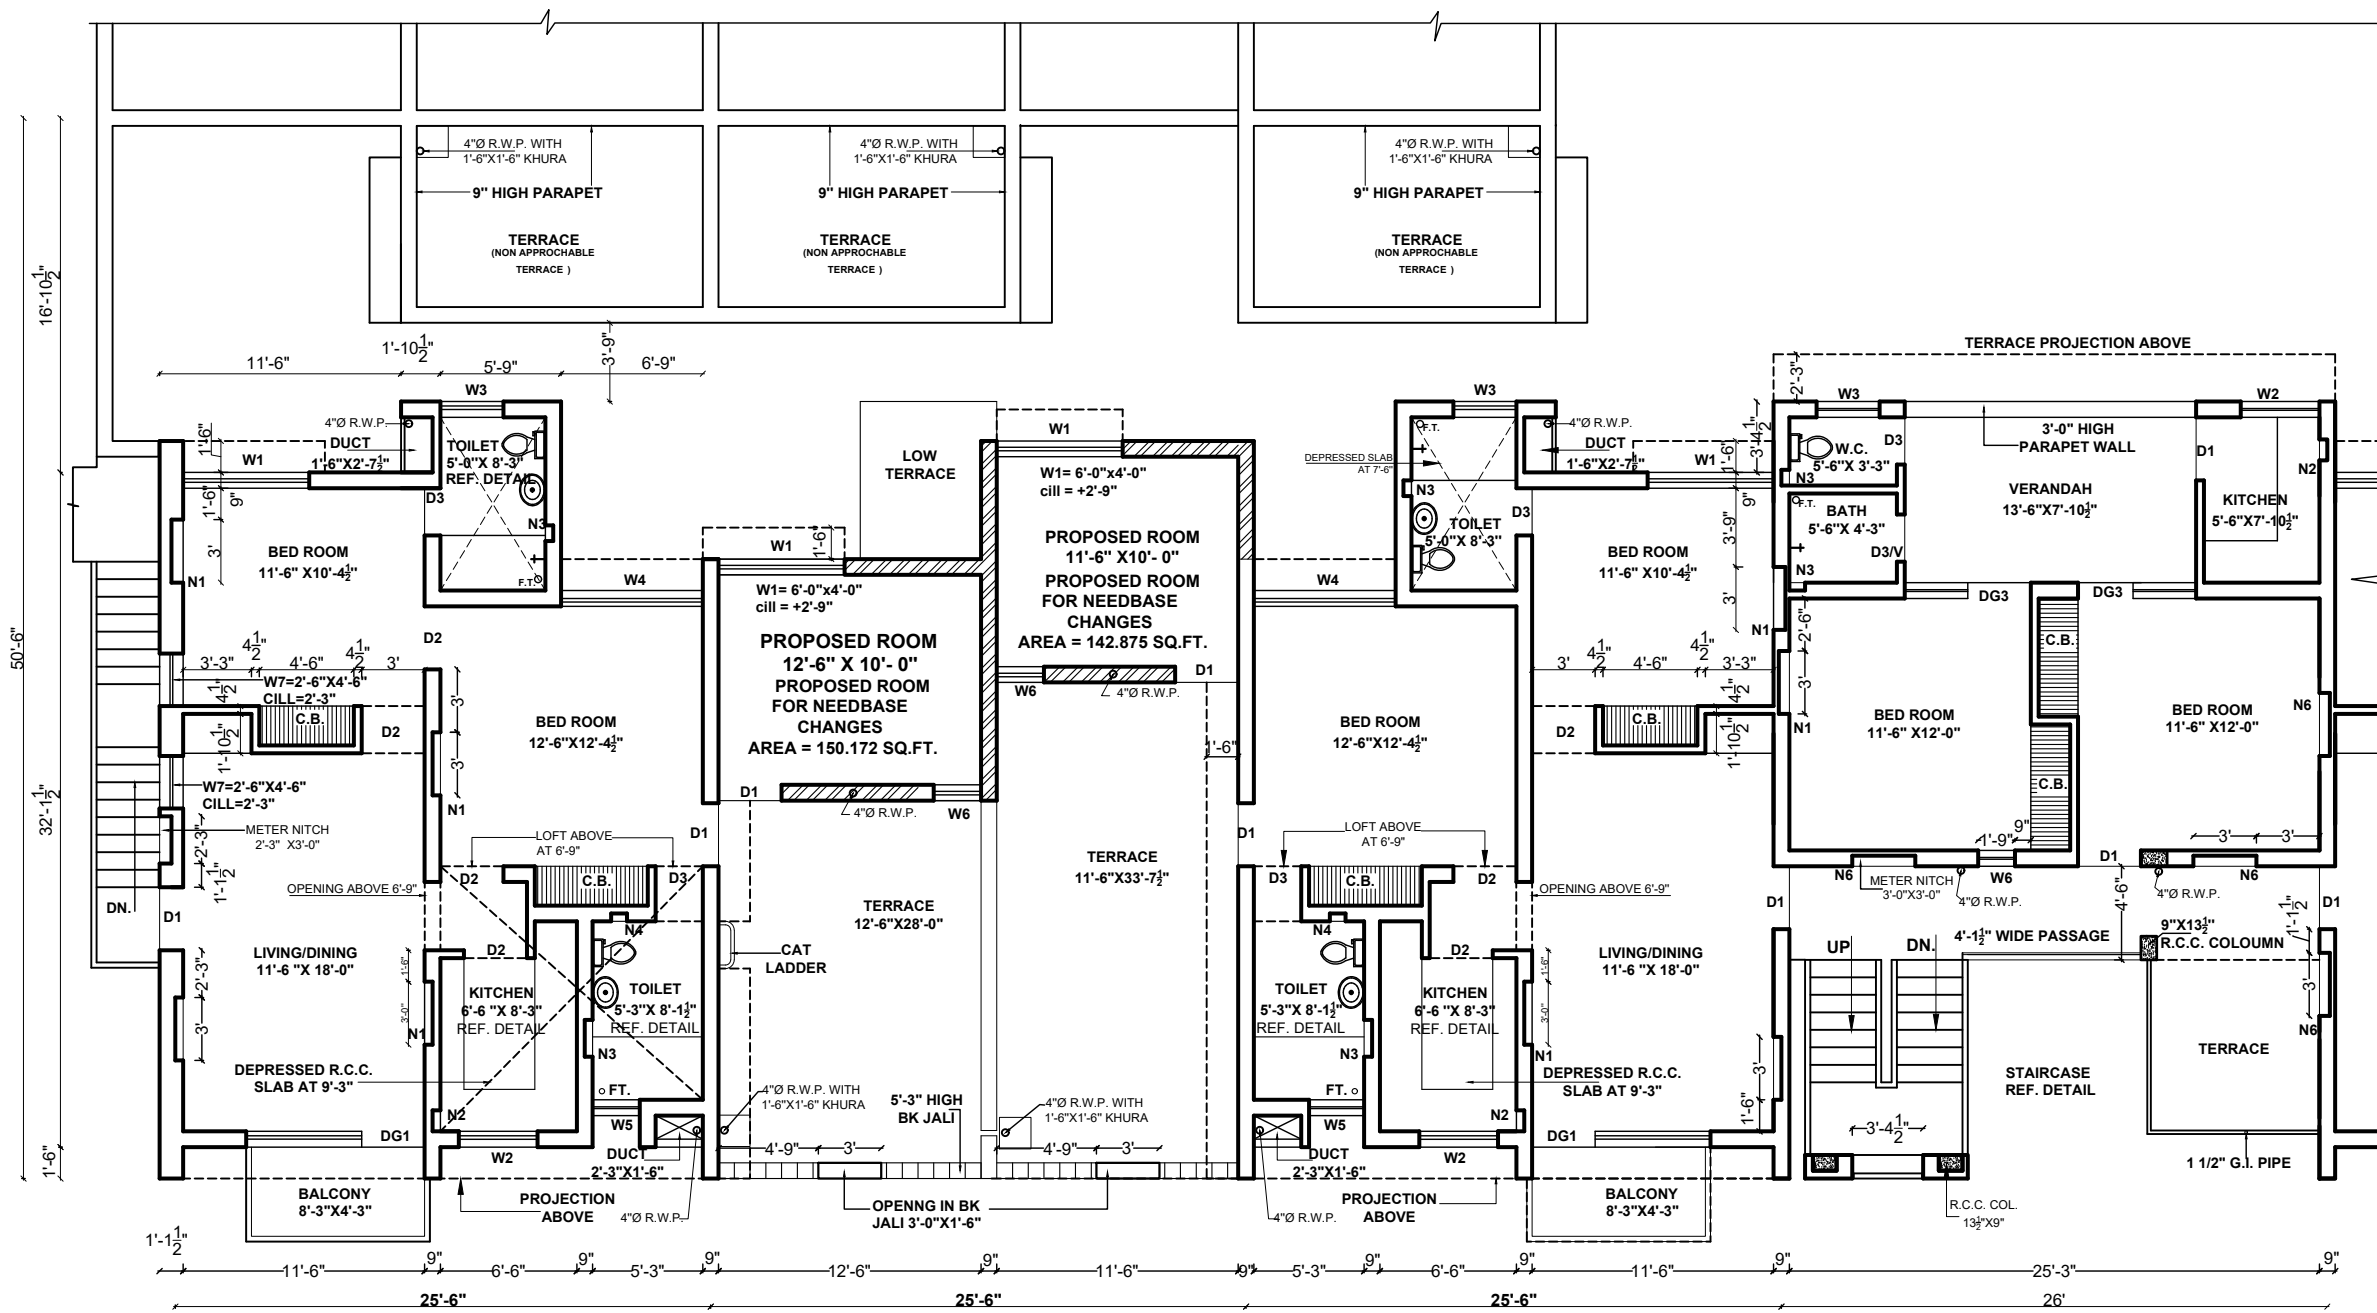

**FIRST FLOOR PLAN**

Architect. CHB.	Asstt. Architect. CHB.
SCALE :	DATE :-
CHECKED BY: (Renu Bala) DRAWN BY	92 JOB NO.
	19 DRG. NO.

**STANDARD DESIGN OF  
NEED BASED CHANGES FOR  
HOUSING SCHEME FOR  
CENTRAL GOVT. EMPLOYEES  
CATEGORY -II, SECTOR-45-A,  
CHANDIGARH**


# CHANDIGARH HOUSING BOARD

## Notes:-

- 1). THIS DRAWING IS THE PROPERTY OF THE CHB, CHD, AND MUST NOT BE COPIED, ALTERED OR TRACED IN WHOLE OR IN PART WITHOUT THE PERMISSION OF THE BOARD IN WRITING.
- 2). NO RAIN WATER PIPE, SOIL PIPE, VENTILATING PIPE OR ANY OTHER PLUMBING WORK SHALL BE EXPOSED TO VIEW ON ANY FACE OF THE BUILDING.
- 3). NO APPLIED DECORATION OF ANY SORT LIKE THE CROSS, SWASTIKA ETC. SHALL BE PERMITTED ON THE EXTERNAL FACE OF THE BUILDING OR ON THE BOUNDARY WALL.
- 4). THE COST OF COMMON WALLS SHALL BE SHARED PROPORTIONATELY BY THE RESPECTIVE ALLOTTEES.
- 5). NO ADVERTISEMENT IN WHAT-SO-EVER FORM, KIND OR MANNER, WHETHER THE NAME OF THE PERSON OR A FIRM SHALL BE PERMITTED ON THE FACE OF THE BUILDING OR ON OR ALONG THE BOUNDARY WALL EXCEPT THE NUMBER OF THE PREMISES DISPLAYED IN PAINTED NUMERALS ON SPACE ASSIGNED FOR THE PURPOSES.
- 6). FOR ANY OTHER DETAIL / NOTES REF. DRG. NO. 6 JOB NO. 92
- 7). ADDITIONAL CONSTRUCTION HAS BEEN SHOWN HAS HATCHED

## Joinery for future construction

Type	Size	Cill
D1	3'-0" X 6'-9"	-
D2	3'-0" X 6'-9"	-
DG2	6'-9" X 6'-9"	-
W1	6'-0" X 4'-0"	2'-9"
W6	1'-9" X 6'-6"	3"

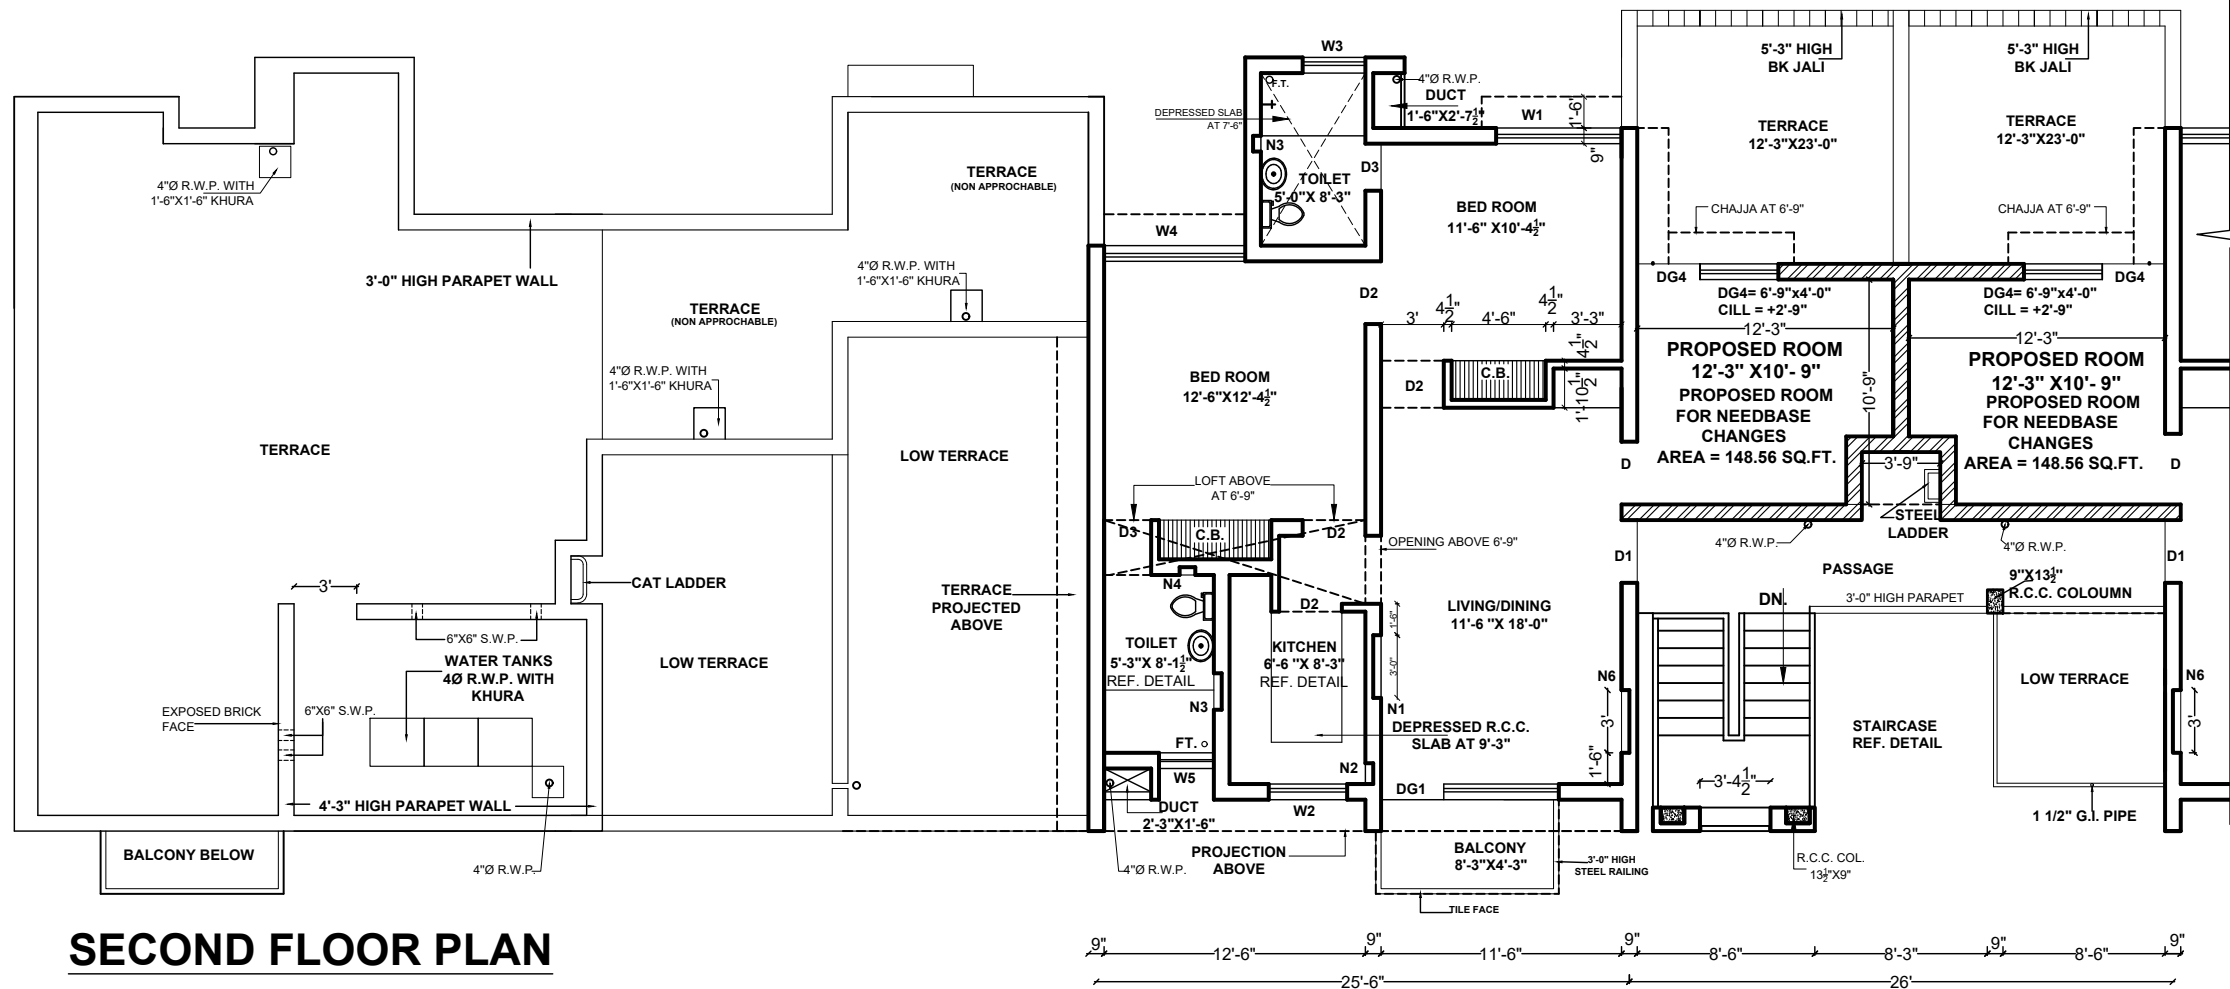


Architect. CHB.	Asstt. Architect. CHB.
SCALE :	DATE :-
CHECKED BY: (Renu Bala)	92
DRAWN BY	20
	JOB NO. DRG. NO.

**STANDARD DESIGN OF  
NEED BASED CHANGES FOR  
HOUSING SCHEME FOR  
CENTRAL GOVT. EMPLOYEES  
CATEGORY -II, SECTOR-45-A,  
CHANDIGARH**

# CHANDIGARH HOUSING BOARD

**Notes:-**

- 1). THIS DRAWING IS THE PROPERTY OF THE CHB, CHD. AND MUST NOT BE COPIED, ALTERED OR TRACED IN WHOLE OR IN PART WITHOUT THE PERMISSION OF THE BOARD IN WRITING.
- 2). NO RAIN WATER PIPE, SOIL PIPE, VENTILATING PIPE OR ANY OTHER PLUMBING WORK SHALL BE EXPOSED TO VIEW ON ANY FACE OF THE BUILDING.
- 3). NO APPLIED DECORATION OF ANY SORT LIKE THE CROSS, SWASTIKA ETC. SHALL BE PERMITTED ON THE EXTERNAL FACE OF THE BUILDING OR ON THE BOUNDARY WALL.
- 4). THE COST OF COMMON WALLS SHALL BE SHARED PROPORTIONATELY BY THE RESPECTIVE ALLOTTEES.
- 5). NO ADVERTISEMENT IN WHAT-SO-EVER FORM, KIND OR MANNER, WHETHER THE NAME OF THE PERSON OR A FIRM SHALL BE PERMITTED ON THE FACE OF THE BUILDING OR ON OR ALONG THE BOUNDARY WALL EXCEPT THE NUMBER OF THE PREMESIS DISPLAYED IN PAINTED NUMERALS ON SPACE ASSIGNED FOR THE PURPOSES.
- 6). FOR ANY OTHER DETAIL / NOTES REF. DRG. NO. 7 JOB NO. 92
- 7). ADDITIONAL CONSTRUCTION HAS BEEN SHOWN HAS HATCHED

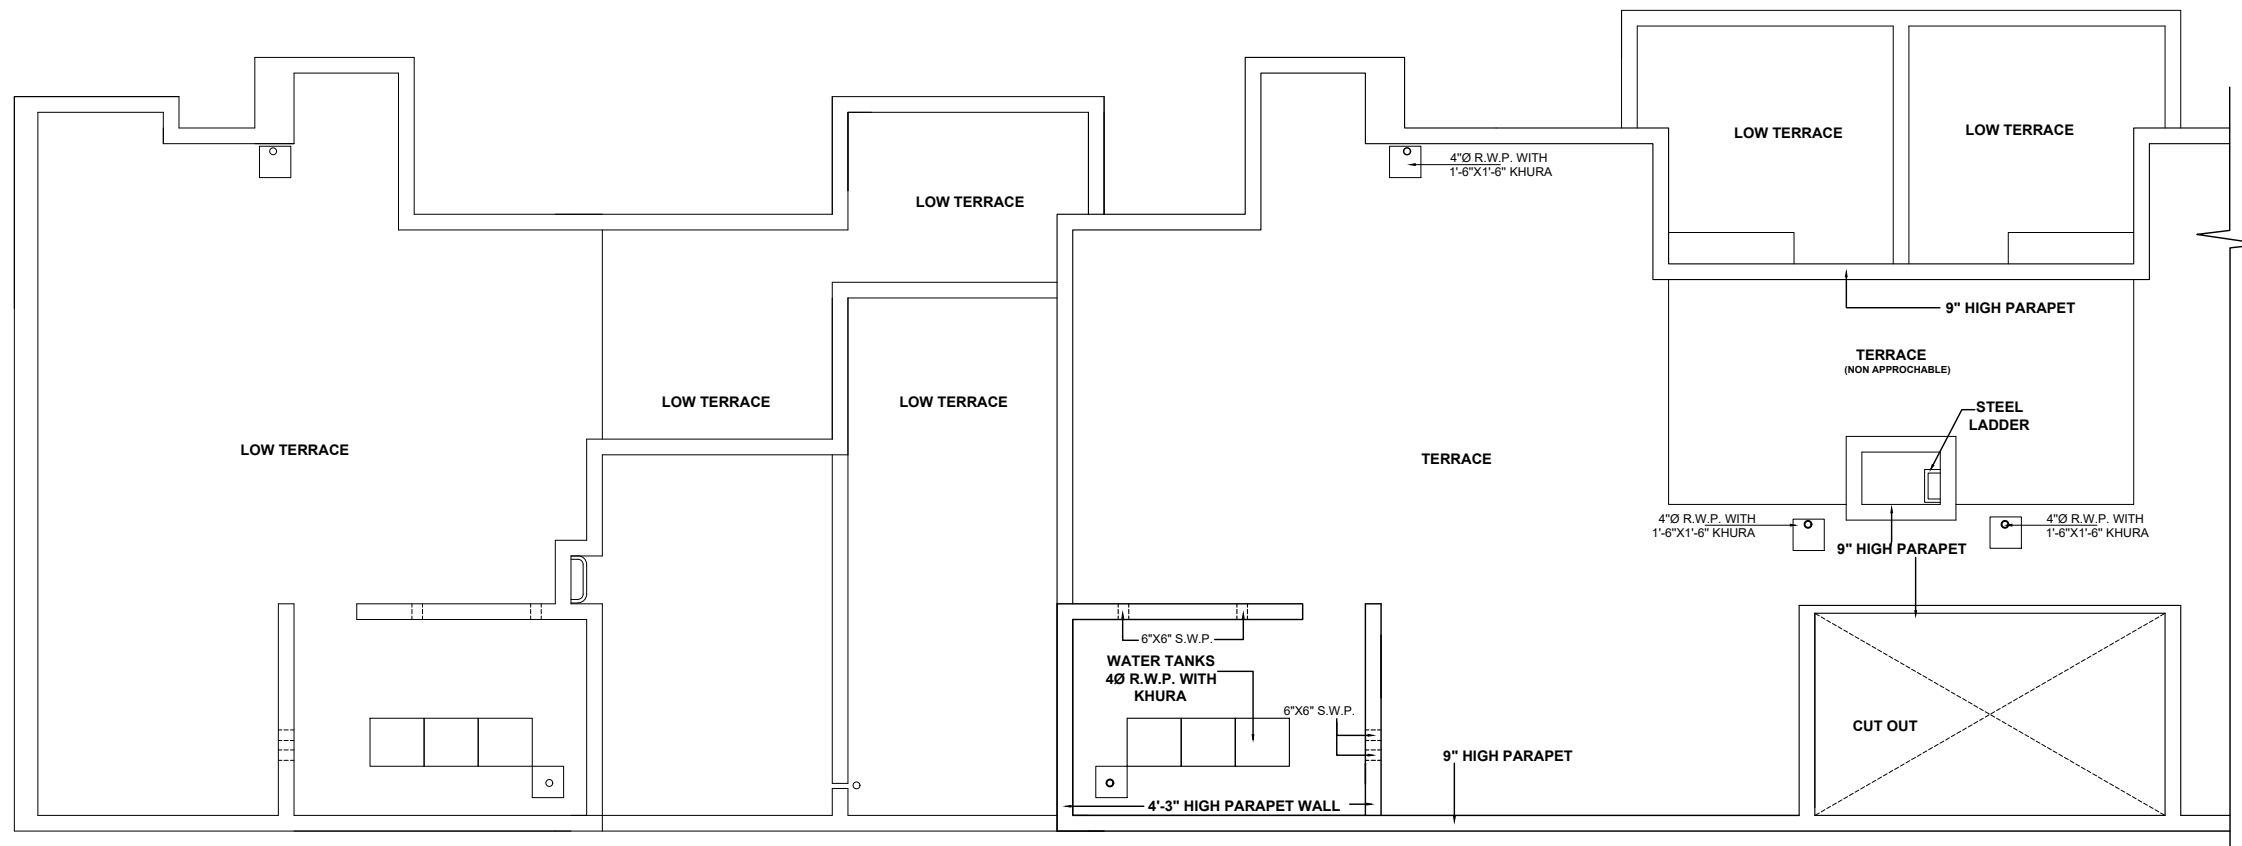

**TERRACE PLAN**

Architect. CHB.	Asstt. Architect. CHB.	
SCALE :	DATE :-	
CHECKED BY: (Renu Bala) DRAWN BY	92 JOB NO.	21 DRG. NO.

**STANDARD DESIGN OF  
NEED BASED CHANGES FOR  
HOUSING SCHEME FOR  
CENTRAL GOVT. EMPLOYEES  
CATEGORY -II, SECTOR-45-A,  
CHANDIGARH**