


**CHANDIGARH
HOUSING
BOARD**

Notes:-

- 1) THIS DRAWING IS THE PROPERTY OF THE CHB, CHD. AND MUST NOT BE COPIED, ALTERED OR TRACED IN WHOLE OR IN PART WITHOUT THE PERMISSION OF THE BOARD IN WRITING.
- 2) NO RAIN WATER PIPE, SOIL PIPE, VENTILATING PIPE OR ANY OTHER PLUMBING WORK SHALL BE EXPOSED TO VIEW ON ANY FACE OF THE BUILDING.
- 3) NO APPLIED DECORATION OF ANY SORT LIKE THE CROSS, SWASTIKA ETC. SHALL BE PERMITTED ON THE EXTERNAL FACE OF THE BUILDING OR ON THE BOUNDARY WALL.
- 4) THE COST OF COMMON WALLS SHALL BE SHARED PROPORTIONATELY BY THE RESPECTIVE ALLOTTEES.
- 5) NO ADVERTISEMENT IN WHAT-SO-EVER FORM, KIND OR MANNER, WHETHER THE NAME OF THE PERSON OR A FIRM SHALL BE PERMITTED ON THE FACE OF THE BUILDING OR ON OR ALONG THE BOUNDARY WALL, EXCEPT THE NUMBER OF THE PREMESIS DISPLAYED IN PAINTED NUMERALS ON SPACE ASSIGNED FOR THE PURPOSES.
- 6) FOR ANY OTHER DETAIL / NOTES REF. DRG. NO. 3, JOB NO. 144.
- 7) ADDITIONAL CONSTRUCTION HAS BEEN SHOWN HAS HATCHED.

Joinery Detail For Future Construction:-

S.NO.	Type	Size	Cill	REMARKS
1.	DG1	4'-9"X8'-3"	3'-9"	
2.	D	3'-4 1/2"X6'-9"	-	Double Rebate
3.	D1	3'-0"X6'-9"	-	Single Rebate
4.	D2	2'-7 1/2"X6'-9"	-	-
5.	D3	2'-3"X6'-9"	-	-
6.	D4	3'-0"X6'-9"	-	-
7.	W1	4'-6"X4'-3"	2'-6"	
8.	W3	1'-9"X4'-3"	2'-6"	
9.	W4	2'-3"X3'-9"	4'-6"	
10.	W5	2'-0"X4'-3"	2'-6"	
11.	W6	3'-0"X4'-3"	2'-6"	
12.	W7	2'-8"X6'-0"	2'-3"	
13.	N	4'-8"X2'-3"	3'-3"	
14.	N1	3'-9"X2'-3"	3'-3"	
15.	N2	2'-3"X2'-3"	3'-3"	
16.	N3	3'-9"X2'-3"	3'-3"	
17.	N4	1'-1 1/2"X1'-0"	3'-6"	
18.	O	1'-1 1/2"X1'-6"	Opening	From Clining

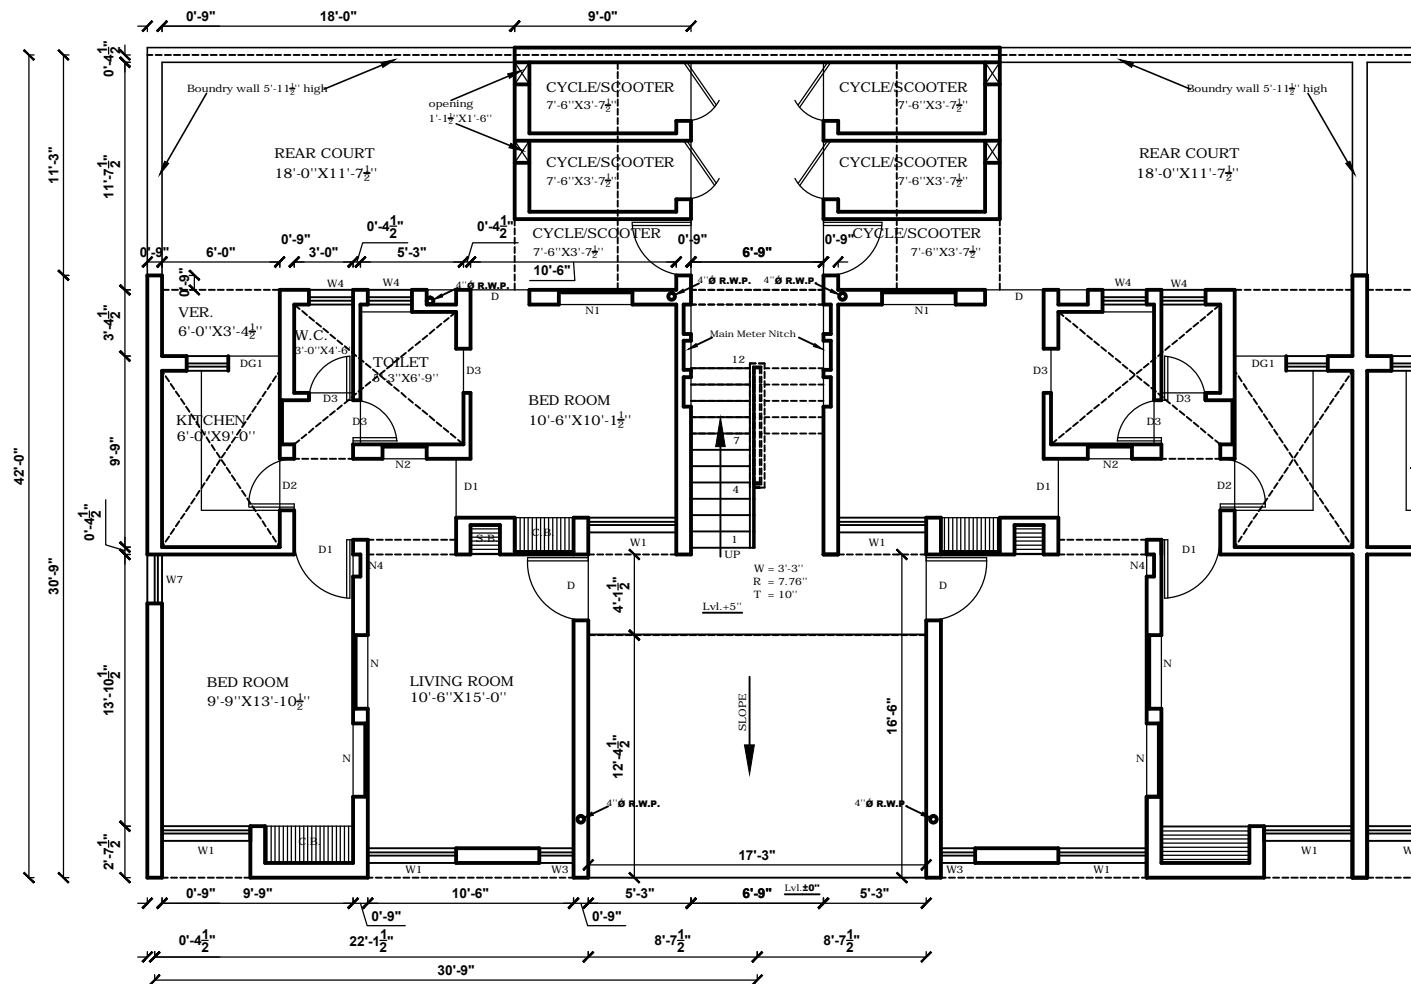

GROUND FLOOR PLAN

Copyright CHB

S.NO.	DESCRIPTION	SIGN.	DATE
REVISIONS			

Architect. CHB.	Asstt. Architect. CHB.
SCALE : 1/4" = 1'-0"	DATE :-
(R.Sambhi) DRAWN BY.	
CHECKED BY	
144 JOB NO.	14 DRG. NO.

STANDARD DESIGN OF PROPOSED ROOM / TOILET & STORE UNDER N.B.C.FOR HOUSING SCHEME FOR GENERAL PUBLIC. SEC.- 55, CHANDIGARH. (CAT.III)


CHANDIGARH HOUSING BOARD

Notes:-

- 1) THIS DRAWING IS THE PROPERTY OF THE CHB, CHD. AND MUST NOT BE COPIED, ALTERED OR TRACED IN WHOLE OR IN PART WITHOUT THE PERMISSION OF THE BOARD IN WRITING.
- 2) NO RAIN WATER PIPE, SOIL PIPE, VENTILATING PIPE OR ANY OTHER PLUMBING WORK SHALL BE EXPOSED TO VIEW ON ANY FACE OF THE BUILDING.
- 3) NO APPLIED DECORATION OF ANY SORT LIKE THE CROSS, SWASTIKA ETC. SHALL BE PERMITTED ON THE EXTERNAL FACE OF THE BUILDING OR ON THE BOUNDARY WALL.
- 4) THE COST OF COMMON WALLS SHALL BE SHARED PROPORTIONATELY BY THE RESPECTIVE ALLOTTEES.
- 5) NO ADVERTISEMENT IN WHAT-SO-EVER FORM, KIND OR MANNER, WHETHER THE NAME OF THE PERSON OR A FIRM SHALL BE PERMITTED ON THE FACE OF THE BUILDING OR ON OR ALONG THE BOUNDARY WALL, EXCEPT THE NUMBER OF THE PREMISES DISPLAYED IN PAINTED NUMERALS ON SPACE ASSIGNED FOR THE PURPOSES.
- 6) FOR ANY OTHER DETAIL / NOTES REF. DRG. NO. 3, JOB NO. 144.
- 7) ADDITIONAL CONSTRUCTION HAS BEEN SHOWN HAS HATCHED.

Joinery Detail For Future Construction:-

S.NO.	Type	Size	Cill	REMARKS
1.	DG1	4'-9" X 8'-3"	3'-9"	
2.	D	3'-4 1/2" X 6'-9"	-	Double Rebate
3.	D1	3'-0" X 6'-9"	-	Single Rebate
4.	D2	2'-7 1/2" X 6'-9"	-	-
5.	D3	2'-3" X 6'-9"	-	-
6.	D4	3'-0" X 6'-9"	-	-
7.	W1	4'-6" X 4'-3"	2'-6"	
8.	W3	1'-9" X 4'-3"	2'-6"	
9.	W4	2'-3" X 3'-9"	4'-6"	
10.	W5	2'-0" X 4'-3"	2'-6"	
11.	W6	3'-0" X 4'-3"	2'-6"	
12.	W7	2'-4" X 6'-0"	2'-3"	
13.	N	4'-8" X 2'-3"	3'-3"	
14.	N1	3'-9" X 2'-3"	3'-3"	
15.	N2	2'-3" X 2'-3"	3'-3"	
16.	N3	3'-9" X 2'-3"	3'-3"	
17.	N4	1'-1 1/2" X 1'-0"	3'-6"	
18.	O	1'-1 1/2" X 1'-6"		Opening From Clining

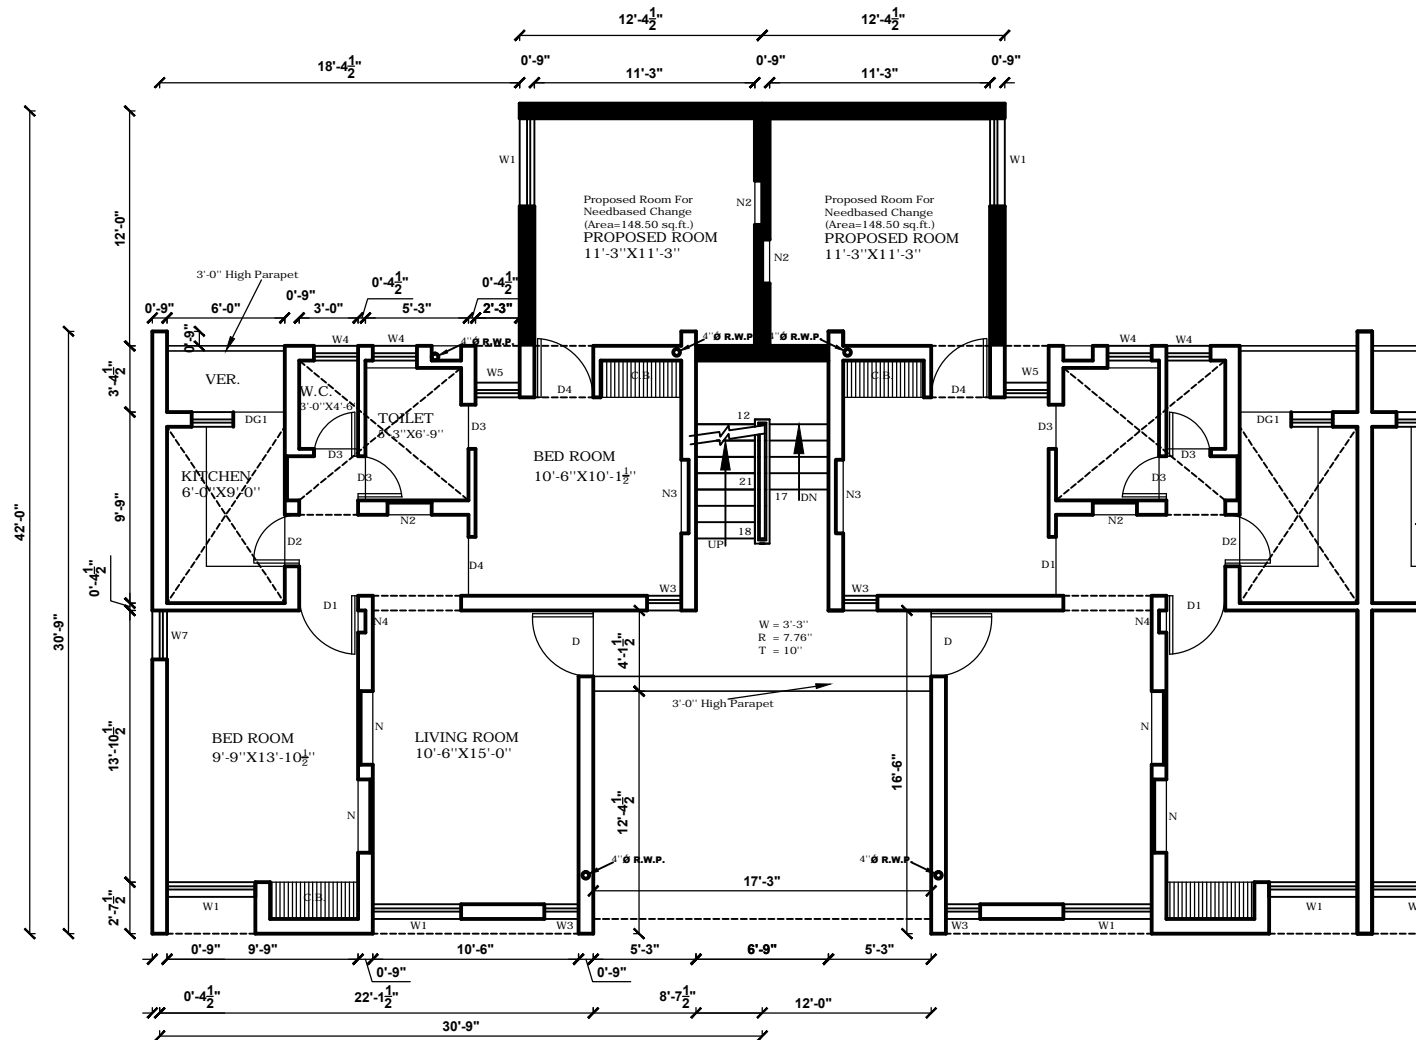

FIRST FLOOR PLAN

Copyright CHB

S.NO.	DESCRIPTION	SIGN.	DATE
REVISIONS			

Architect. CHB.	Asstt. Architect. CHB.
SCALE : 1/4" = 1'-0"	DATE :-
(R.Sambhi) DRAWN BY.	
CHECKED BY	
	144 JOB NO.
	15 DRG. NO.

STANDARD DESIGN OF PROPOSED ROOM / TOILET & STORE UNDER N.B.C. FOR HOUSING SCHEME FOR GENERAL PUBLIC. SEC.- 55, CHANDIGARH. (CAT.III)


**CHANDIGARH
HOUSING
BOARD**

Notes:-

- 1) THIS DRAWING IS THE PROPERTY OF THE CHB, CHD. AND MUST NOT BE COPIED, ALTERED OR TRACED IN WHOLE OR IN PART WITHOUT THE PERMISSION OF THE BOARD IN WRITING.
- 2) NO RAIN WATER PIPE, SOIL PIPE, VENTILATING PIPE OR ANY OTHER PLUMBING WORK SHALL BE EXPOSED TO VIEW ON ANY FACE OF THE BUILDING.
- 3) NO APPLIED DECORATION OF ANY SORT LIKE THE CROSS, SWASTIKA ETC. SHALL BE PERMITTED ON THE EXTERNAL FACE OF THE BUILDING OR ON THE BOUNDARY WALL.
- 4) THE COST OF COMMON WALLS SHALL BE SHARED PROPORTIONATELY BY THE RESPECTIVE ALLOTTEES.
- 5) NO ADVERTISEMENT IN WHAT-SO-EVER FORM, KIND OR MANNER, WHETHER THE NAME OF THE PERSON OR A FIRM SHALL BE PERMITTED ON THE FACE OF THE BUILDING OR ON OR ALONG THE BOUNDARY WALL EXCEPT THE NUMBER OF THE PREMESIS DISPLAYED IN PAINTED NUMERALS ON SPACE ASSIGNED FOR THE PURPOSES.
- 6) FOR ANY OTHER DETAIL / NOTES REF. DRG. NO. 3, JOB NO. 144.
- 7) ADDITIONAL CONSTRUCTION HAS BEEN SHOWN HAS HATCHED.

Joinery Detail For Future Construction:-

S.NO.	Type	Size	Cill	REMARKS
1.	DG1	4'-9"X8'-3"	3'-9"	
2.	D	3'-4 1/2"X6'-9"	-	Double Rebate
3.	D1	3'-0"X6'-9"	-	Single Rebate
4.	D2	2'-7 1/2"X6'-9"	-	-
5.	D3	2'-3"X6'-9"	-	-
6.	D4	3'-0"X6'-9"	-	-
7.	W1	4'-6"X4'-3"	2'-6"	
8.	W3	1'-9"X4'-3"	2'-6"	
9.	W4	2'-3"X3'-9"	4'-6"	
10.	W5	2'-0"X4'-3"	2'-6"	
11.	W6	3'-0"X4'-3"	2'-6"	
12.	W7	2'-4"X6'-0"	2'-3"	
13.	N	4'-8"X2'-3"	3'-3"	
14.	N1	3'-9"X2'-3"	3'-3"	
15.	N2	2'-3"X2'-3"	3'-3"	
16.	N3	3'-9"X2'-3"	3'-3"	
17.	N4	1'-1 1/2"X1'-0"	3'-6"	
18.	O	1'-1 1/2"X1'-6"		Opening From Clining

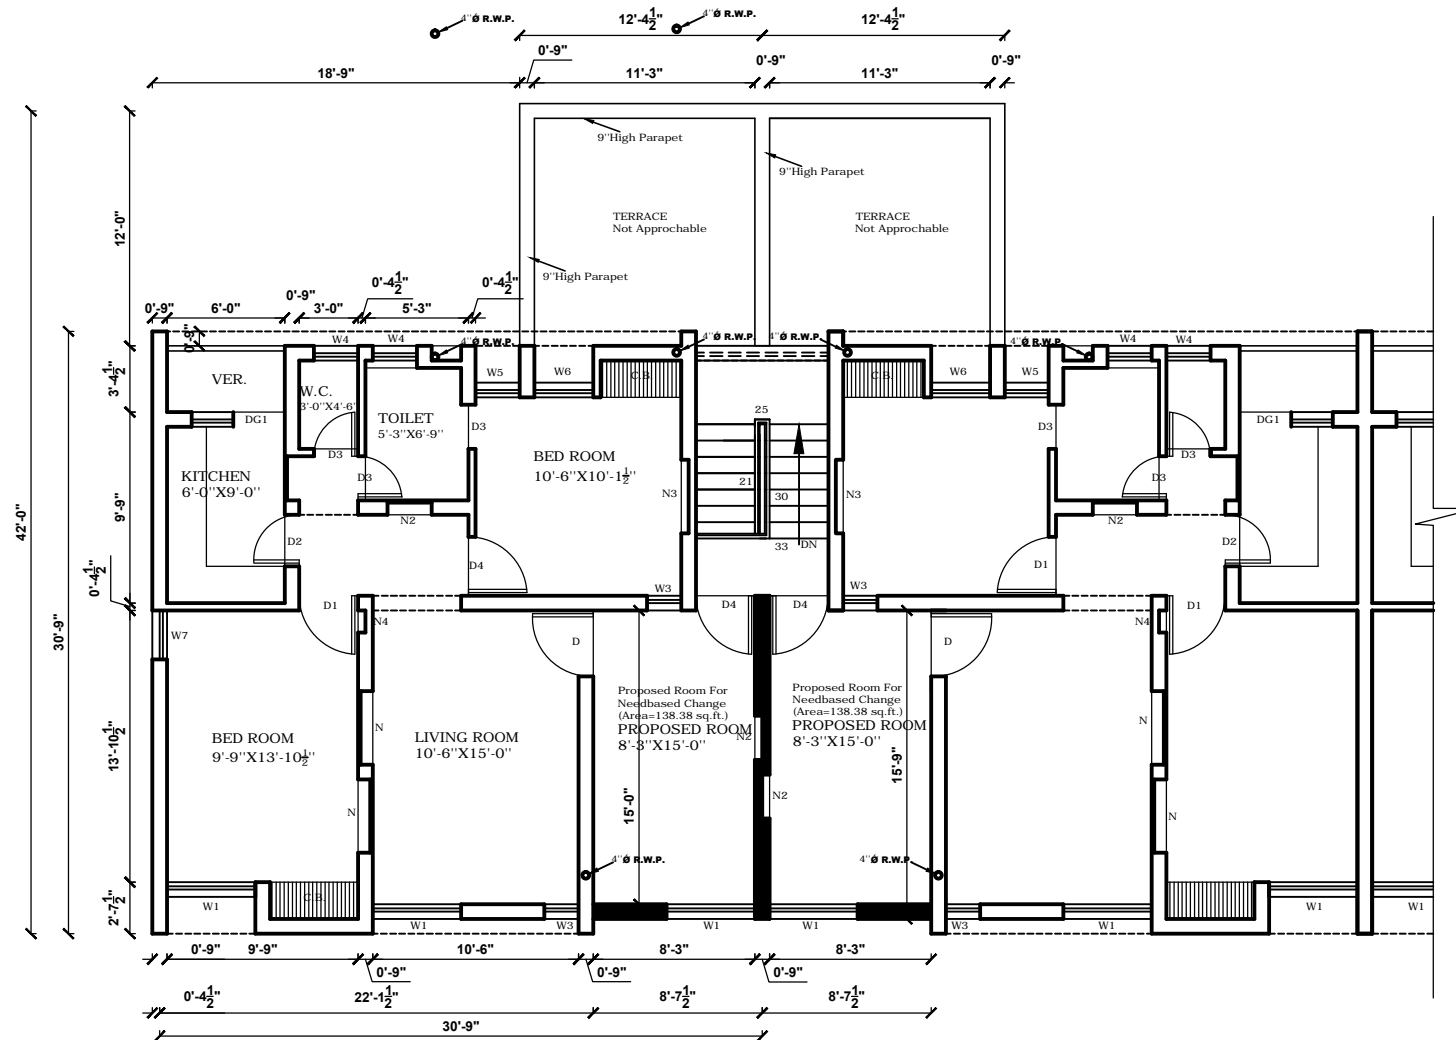

SECOND FLOOR PLAN

Copyright CHB

S.NO.	DESCRIPTION	SIGN.	DATE
REVISIONS			

Architect. CHB.	Asstt. Architect. CHB.
--------------------	---------------------------

SCALE : 1/4" = 1'-0" DATE :-

(R.Sambhi) DRAWN BY.	144 JOB NO.	16 DRG. NO.
-------------------------	-----------------------	-----------------------

CHECKED BY

STANDARD DESIGN OF PROPOSED ROOM / TOILET & STORE UNDER N.B.C.FOR HOUSING SCHEME FOR GENERAL PUBLIC. SEC.- 55, CHANDIGARH. (CAT.III)


**CHANDIGARH
HOUSING
BOARD**

Notes:-

- 1) THIS DRAWING IS THE PROPERTY OF THE CHB,CHD. AND MUST NOT BE COPIED,ALTERED OR TRACED IN WHOLE OR IN PART WITHOUT THE PERMISSION OF THE BOARD IN WRITING.
- 2) NO RAIN WATER PIPE,SOIL PIPE,VENTILATING PIPE OR ANY OTHER PLUMBING WORK SHALL BE EXPOSED TO VIEW ON ANY FACE OF THE BUILDING.
- 3) NO APPLIED DECORATION OF ANY SORT LIKE THE CROSS, SWASTIKA ETC. SHALL BE PERMITTED ON THE EXTERNAL FACE OF THE BUILDING OR ON THE BOUNDARY WALL.
- 4). THE COST OF COMMON WALLS SHALL BE SHARED PROPORTIONATELY BY THE RESPECTIVE ALLOTTEES.
- 5). NO ADVERTISEMENT IN WHAT-SO-EVER FORM,KIND OR MANNER,WHETHER THE NAME OF THE PERSON OR A FIRM SHALL BE PERMITTED ON THE FACE OF THE BUILDING OR ON OR ALONG THE BOUNDARY WALL EXCEPT THE NUMBER OF THE PREMESIS DISPLAYED IN PAINTED NUMERALS ON SPACE ASSIGNED FOR THE PURPOSES.
- 6). FOR ANY OTHER DETAIL / NOTES REF. DRG.NO. 3, JOB NO. 144.
- 7). ADDITIONAL CONSTRUCTION HAS BEEN SHOWN HAS HATCHED.

Joinery Detail For Future Construction:-

S.NO.	Type	Size	Cill	REMARKS
1.	DG1	4'-9"X8'-3"	3'-9"	
2.	D	3'-4 1/2"X6'-9"	-	Double Rebate
3.	D1	3'-0"X6'-9"	-	Single Rebate
4.	D2	2'-7 1/2"X6'-9"	-	-
5.	D3	2'-3"X6'-9"	-	-
6.	D4	3'-0"X6'-9"	-	-
7.	W1	4'-6"X4'-3"	2'-6"	
8.	W3	1'-9"X4'-3"	2'-6"	
9.	W4	2'-3"X3'-9"	4'-6"	
10.	W5	2'-0"X4'-3"	2'-6"	
11.	W6	3'-0"X4'-3"	2'-6"	
12.	W7	2'-4"X6'-0"	2'-3"	
13.	N	4'-6"X2'-3"	3'-3"	
14.	N1	3'-9"X2'-3"	3'-3"	
15.	N2	2'-3"X2'-3"	3'-3"	
16.	N3	3'-9"X2'-3"	3'-3"	
17.	N4	1'-1 1/2"X1'-0"	3'-6"	
18.	O	1'-1 1/2"X1'-6"	Opening	From Clining

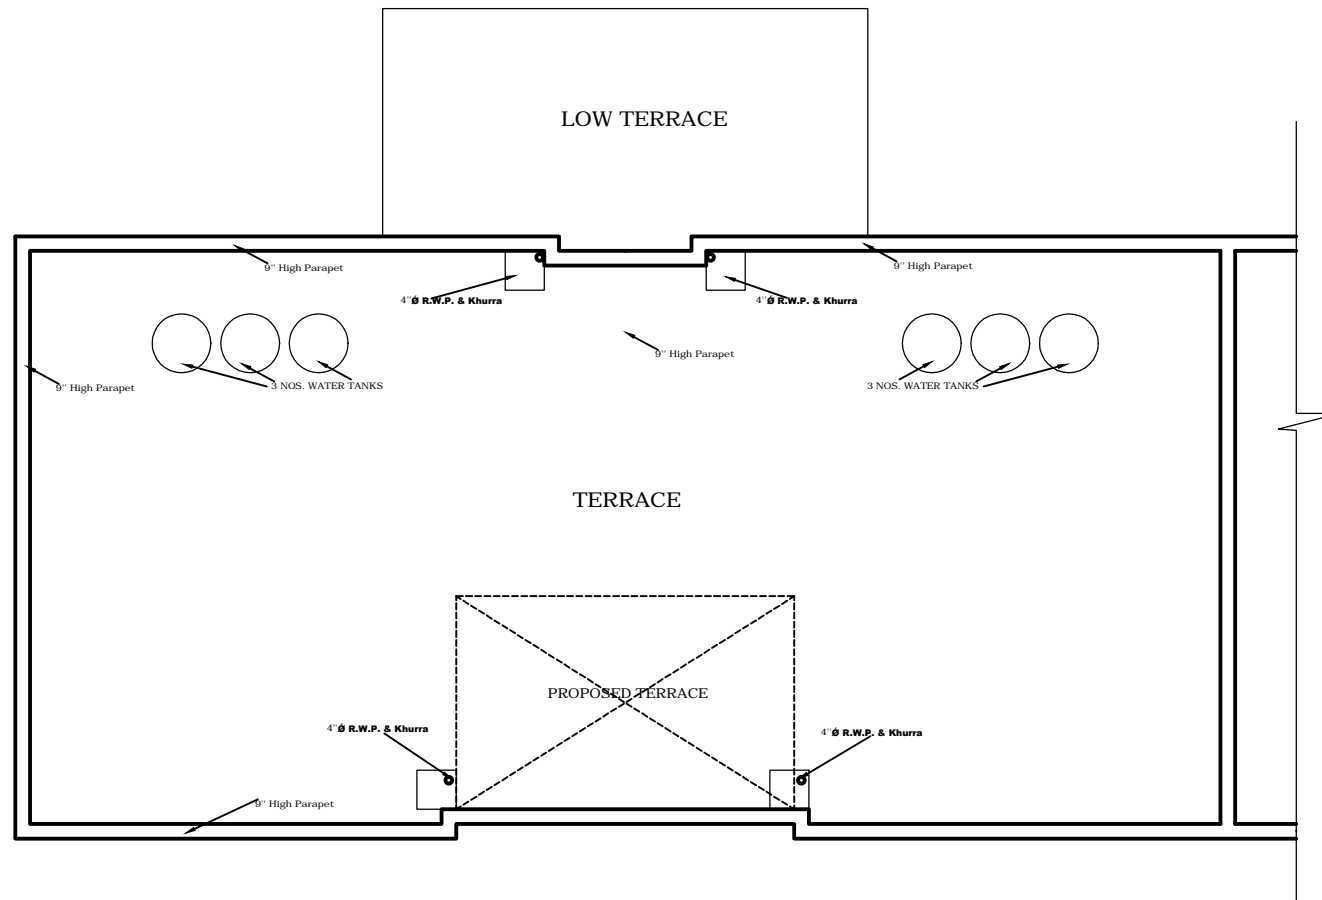

TERRACE FLOOR PLAN

Copyright CHB

S.NO.	DESCRIPTION	SIGN.	DATE
REVISIONS			

Architect. CHB.	Asstt. Architect. CHB.
SCALE : 1/4" = 1'-0"	DATE :-
(R.Sambhi) DRAWN BY.	144 JOB NO.
CHECKED BY	17 DRG. NO.

STANDARD DESIGN OF PROPOSED ROOM / TOILET & STORE UNDER N.B.C.FOR HOUSING SCHEME FOR GENERAL PUBLIC. SEC.- 55, CHANDIGARH. (CAT.III)