

# CHANDIGARH HOUSING BOARD

#### Notes:

1). THIS DRAWING IS THE PROPERTY OF THE CHB,CHD. AND MUST NOT BE COPIED,ALTERED OR TRACED IN WHOLE OR IN PART WITHOUT THE PERMISSION OF THE BOARD IN WRITING.

2). NO RAIN WATER PIPE, SOIL PIPE, VENTILATING PIPE OR ANY OTHER PLUMBING WORK SHALL BE EXPOSED TO VIEW ON ANY FACE OF THE BUILDING.

3). NO APPLIED DECORATION OF ANY SORT LIKE THE CROSS, SWASTIKA ETC. SHALL BE PERMITTED ON THE EXTERNAL FACE OF THE BUILDING OR ON THE BOUNDARY WALL.

4). THE COST OF COMMON WALLS SHALL BE SHARED PROPORTIONATELY BY THE RESPECTIVE ALLOTTEES.

5). NO ADVERTISEMENT IN WHAT-SO-EVER FORM, KIND OR MANNER, WHETHER THE NAME OF THE PERSON OR A FIRM SHALL BE PERMITTED ON THE FACE OF THE BUILDING OR ON OR ALONG THE BOUNDARY WALL EXCEPT THE NUMBER OF THE PREMESIS DISPLAYED IN PAINTED NUMERALS ON SPACE ASSIGNED FOR THE PURPOSES.

6). FOR ANY OTHER DETAIL / NOTES REF. DRG. NO. 1 JOB NO. 2138

7). ADDITIONAL CONSTRUCTION HAS BEEN SHOWN HAS HATCHED

#### Joinery for future construction

Туре	Size	Cill
DG1	5'-0 " X 6'-9"	
W	2'- 6" X 4'- 6"	2'-3"
W1	1'- 9" X 3'-101"	2'-101"

Architect.
CHB.

SCALE:

(Vijay Guleria) M.
DRAWN BY

CHECKED BY:

Asst.Architect.
CHB.

Asst.Architect.
CHB.

Asst.Architect.
CHB.


Asst.Architect.
CHB.

Asst.Architect.
CHB.

Asst.Architect.
CHB.

DATE:--

STANDARD DESIGN OF NEED BASED CHANGES FOR L.I.G. UPPER FLATS SECTOR 29 - B, 47-D & 40 -A CHANDIGARH GROUND FLOOR PLAN

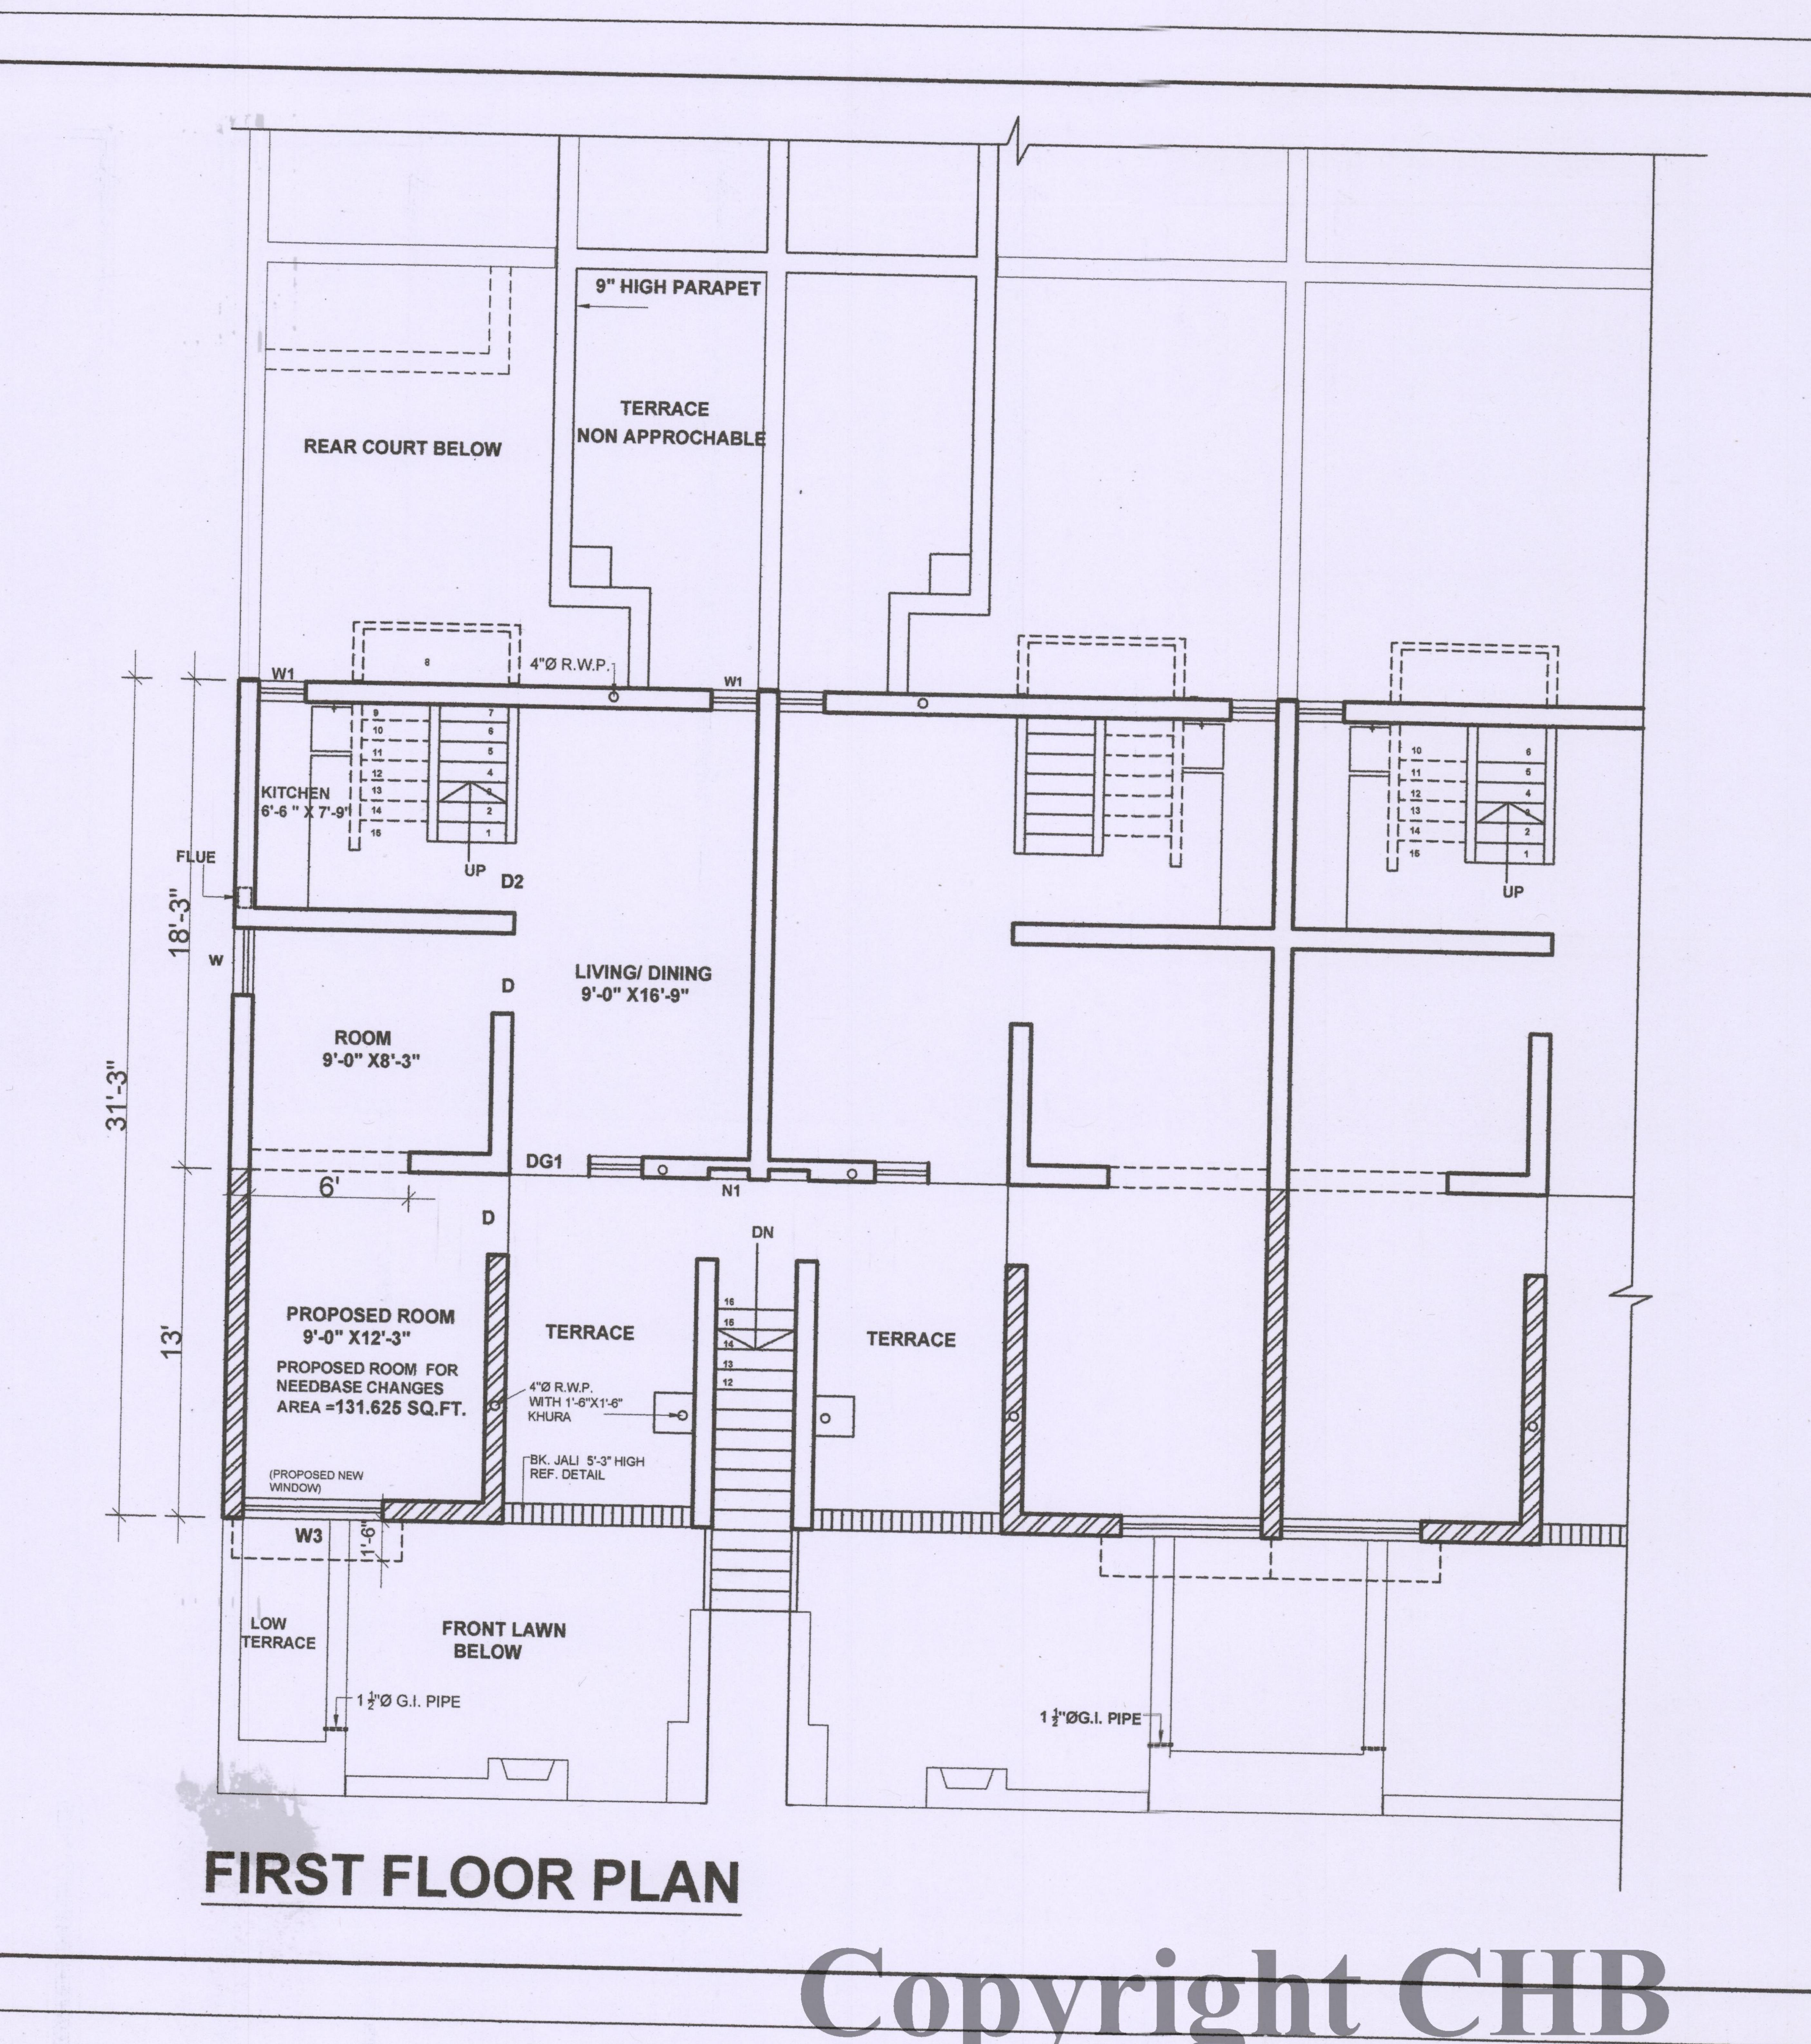

# CHANDIGARH HOUSING BOARD

Notes

- 1). THIS DRAWING IS THE PROPERTY OF THE CHB,CHD. AND MUST NOT BE COPIED,ALTERED OR TRACED IN WHOLE OR IN PART WITHOUT THE PERMISSION OF THE BOARD IN WRITING.
- 2). NO RAIN WATER PIPE, SOIL PIPE, VENTILATING PIPE OR ANY OTHER PLUMBING WORK SHALL BE EXPOSED TO VIEW ON ANY FACE OF THE BUILDING.
- 3). NO APPLIED DECORATION OF ANY SORT LIKE THE CROSS, SWASTIKA ETC. SHALL BE PERMITTED ON THE EXTERNAL FACE OF THE BUILDING OR ON THE BOUNDARY WALL.
- 4). THE COST OF COMMON WALLS SHALL BE SHARED PROPORTIONATELY BY THE RESPECTIVE ALLOTTEES.
- 5). NO ADVERTISEMENT IN WHAT-SO-EVER FORM, KIND OR MANNER, WHETHER THE NAME OF THE PERSON OR A FIRM SHALL BE PERMITTED ON THE FACE OF THE BUILDING OR ON OR ALONG THE BOUNDARY WALL EXCEPT THE NUMBER OF THE PREMESIS DISPLAYED IN PAINTED NUMERALS ON SPACE ASSIGNED FOR THE PURPOSES.
- 6). FOR ANY OTHER DETAIL / NOTES REF. DRG. NO. 1 JOB NO. 2138
- 7). ADDITIONAL CONSTRUCTION HAS BEEN SHOWN HAS HATCHED

### Joinery for future construction

Architect.
CHB.

SCALE:

(Vijay Guleria)
DRAWN BY

Asst.Architect.
CHB.

DATE:--

DRG. NO.

CHECKED BY:


CHECKED BY:

2138

JOB NO.

STANDARD DESIGN OF

NEED BASED CHANGES FOR L.I.G. UPPER FLATS SECTOR 29 - B, 47-D & 40 -A CHANDIGARH FIRST FLOOR PLAN

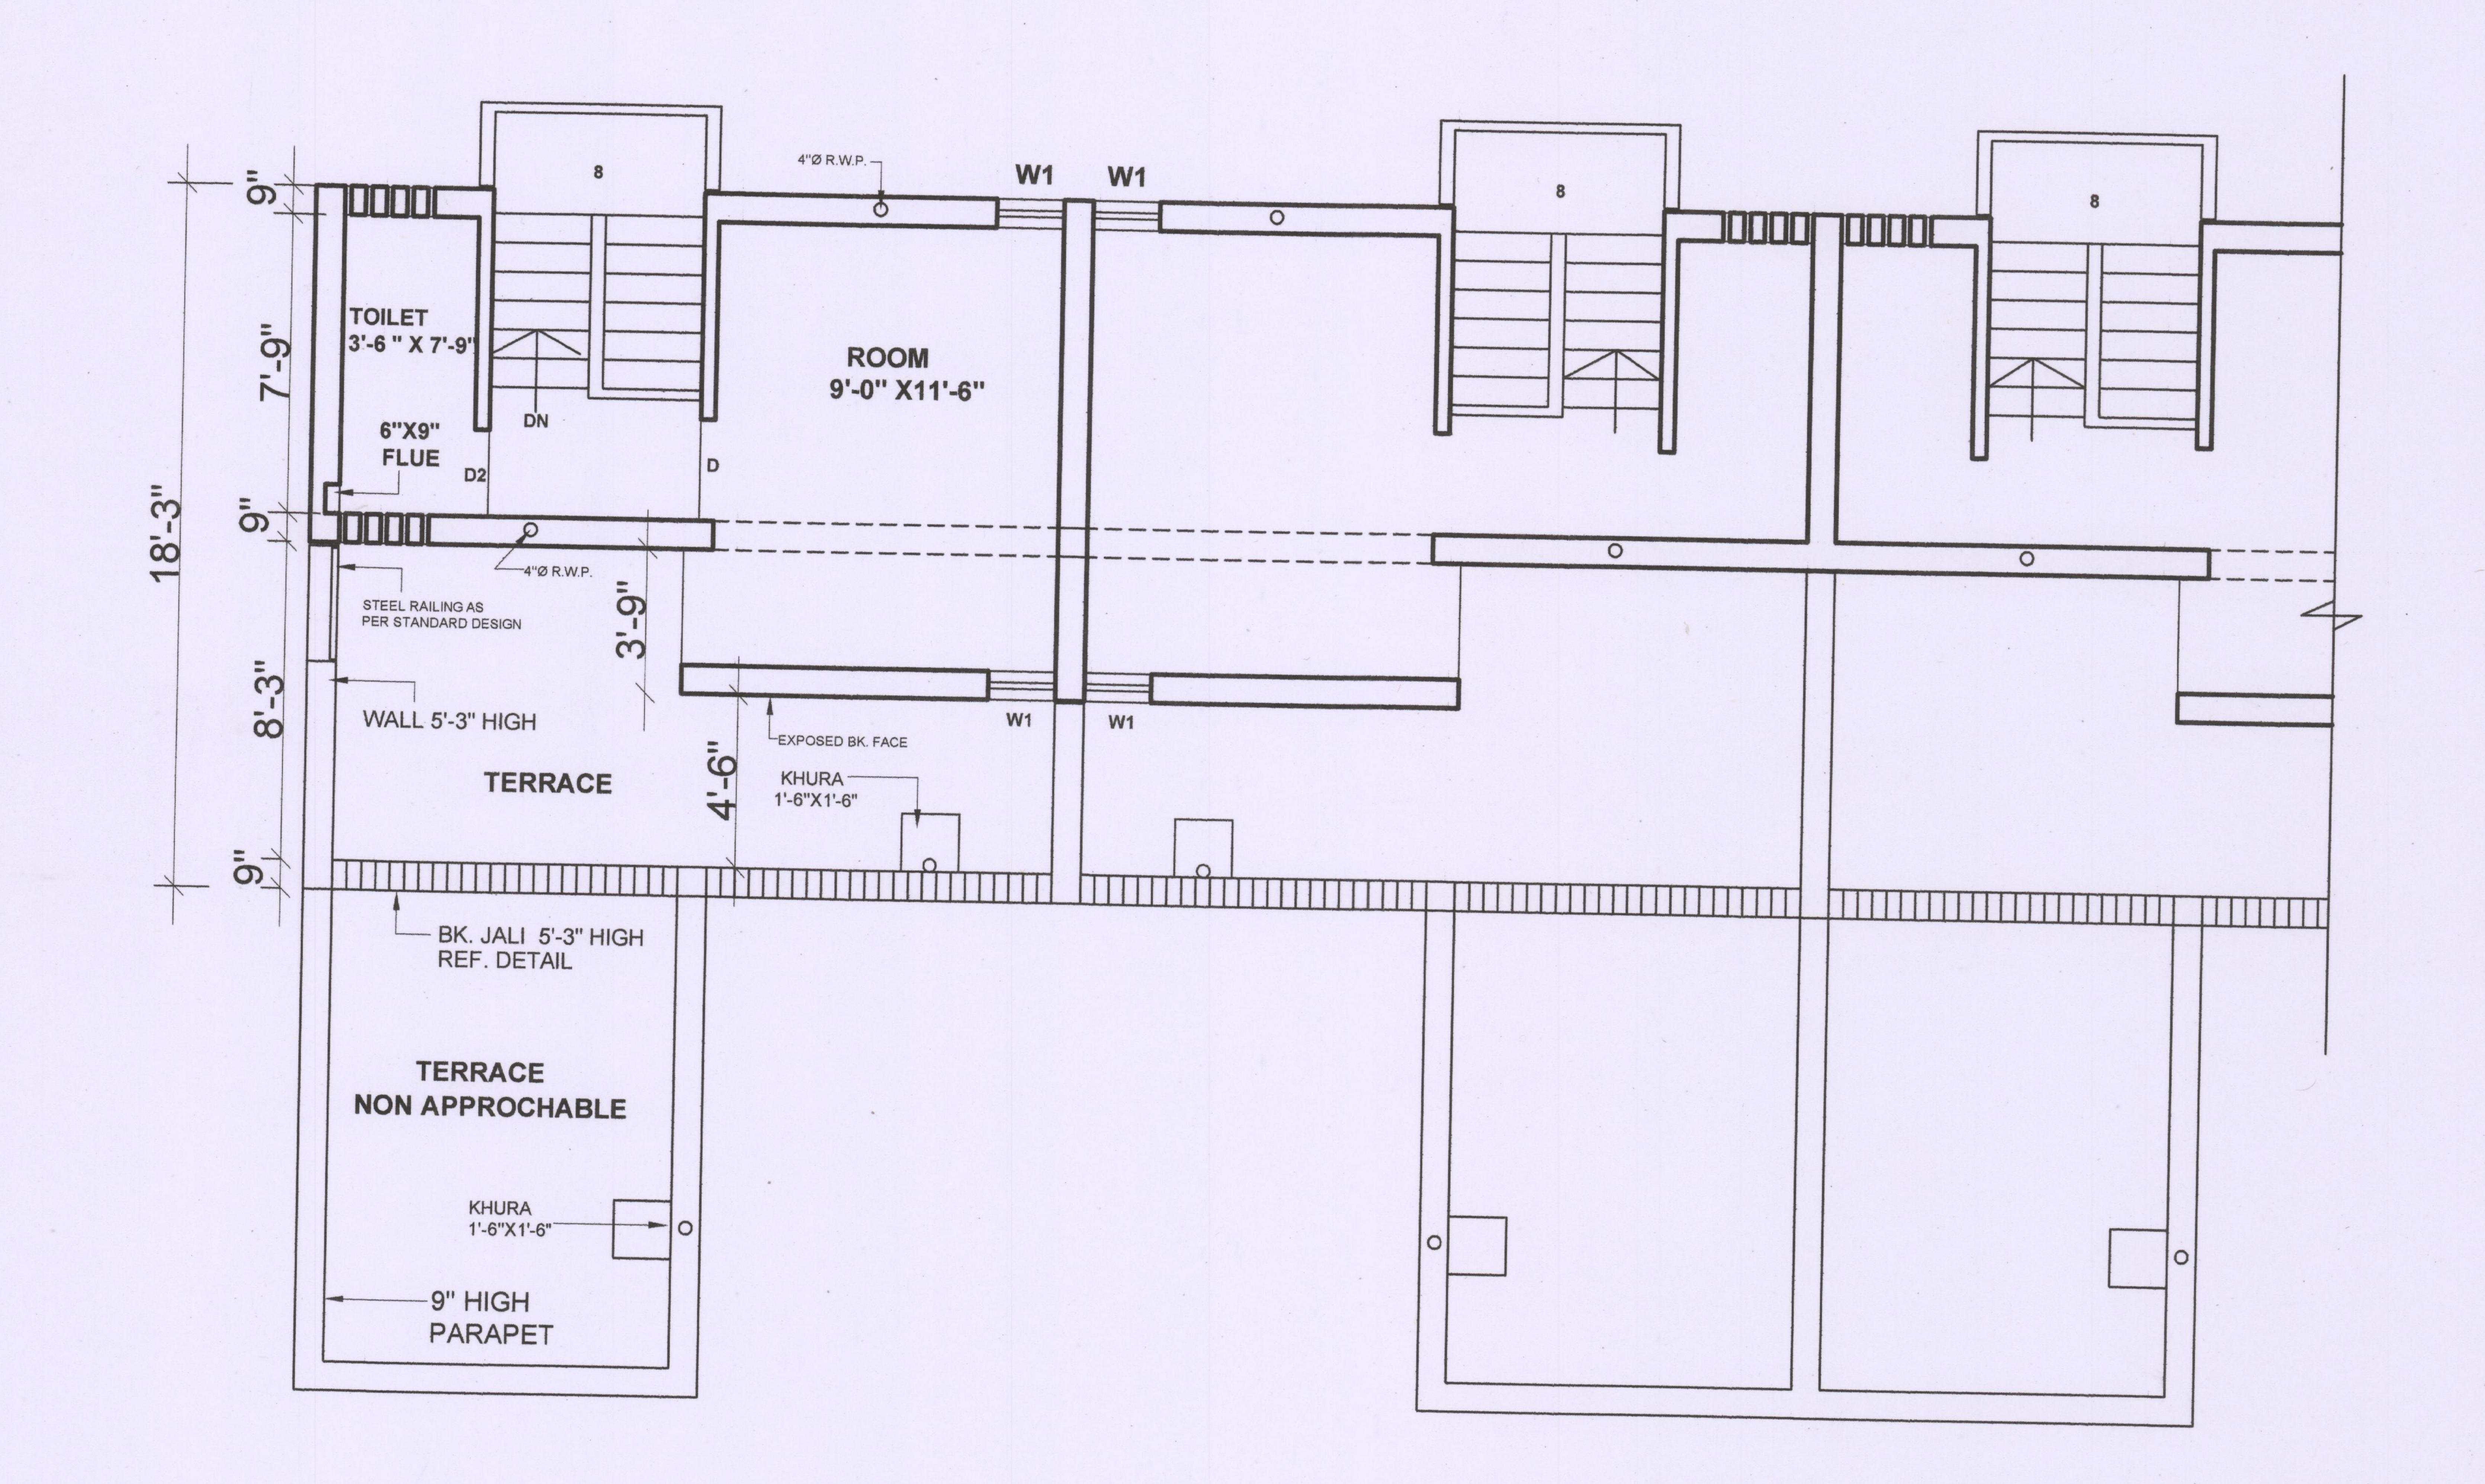

# SECOND FLOOR PLAN

# CHANDIGARH HOUSING BOARD

#### Notes:-

1). THIS DRAWING IS THE PROPERTY OF THE CHB,CHD. AND MUST NOT BE COPIED,ALTERED OR TRACED IN WHOLE OR IN PART WITHOUT THE PERMISSION OF THE BOARD IN WRITING.

2). NO RAIN WATER PIPE, SOIL PIPE, VENTILATING PIPE OR ANY OTHER PLUMBING WORK SHALL BE EXPOSED TO VIEW ON ANY FACE OF THE BUILDING.

3). NO APPLIED DECORATION OF ANY SORT LIKE THE CROSS, SWASTIKA ETC. SHALL BE PERMITTED ON THE EXTERNAL FACE OF THE BUILDING OR ON THE BOUNDARY WALL.

4). THE COST OF COMMON WALLS SHALL BE SHARED PROPORTIONATELY BY THE RESPECTIVE ALLOTTEES.

5). NO ADVERTISEMENT IN WHAT-SO-EVER FORM, KIND OR MANNER, WHETHER THE NAME OF THE PERSON OR A FIRM SHALL BE PERMITTED ON THE FACE OF THE BUILDING OR ON OR ALONG THE BOUNDARY WALL EXCEPT THE NUMBER OF THE PREMESIS DISPLAYED IN PAINTED NUMERALS ON SPACE ASSIGNED FOR THE PURPOSES.

6). FOR ANY OTHER DETAIL / NOTES REF. DRG. NO. 1 JOB NO. 2138

7). ADDITIONAL CONSTRUCTION HAS BEEN SHOWN HAS HATCHED

## Joinery for future construction

Type	Size	Cill
DG1 W W1	5'-0 " X 6'-9" 2'- 6" X 4'- 6" 1'- 9" X 3'-10½"	2'-3" 2'-10 <sup>1</sup> "

Architect.
CHB.

SCALE:

(Vijay Guleria)
DRAWN BY

CHECKED BY:

Asst.Architect.
CHB.

DATE:-
2138
JOB NO.

DRG. NO.

STANDARD DESIGN OF NEED BASED CHANGES FOR L.I.G. UPPER FLATS SECTOR 29 - B, 47-D & 40 -A CHANDIGARH SECOND FLOOR PLAN