




FRONT ELEVATION  
PA

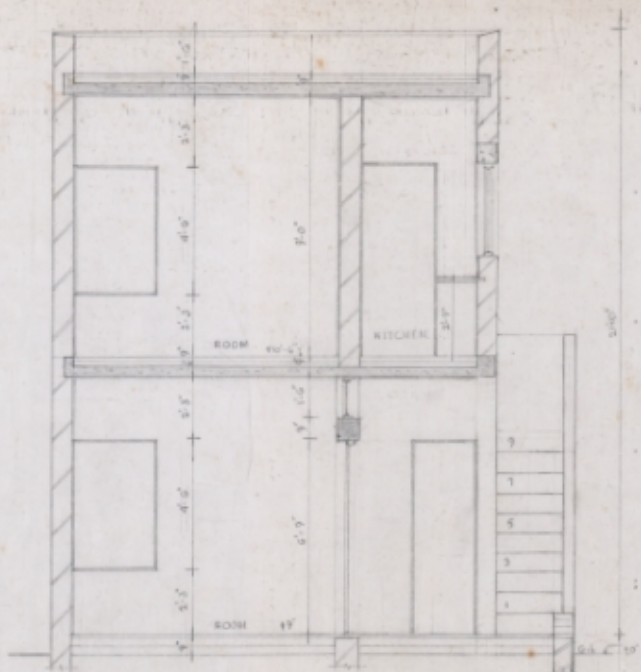

SECTION A A  
PA

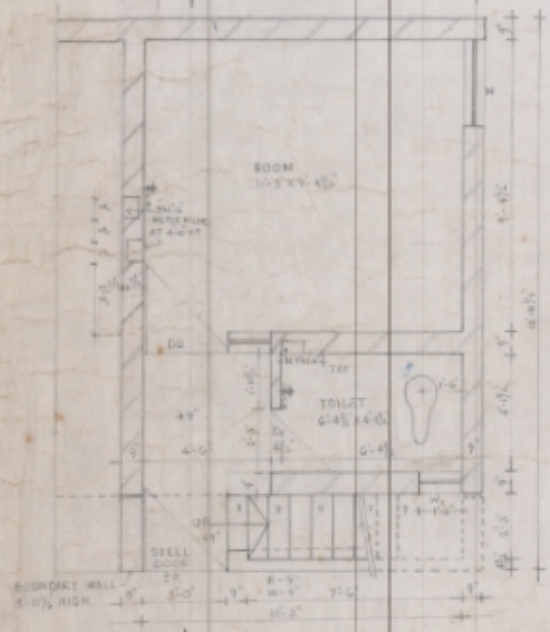

GROUND FLOOR PLAN  
bA

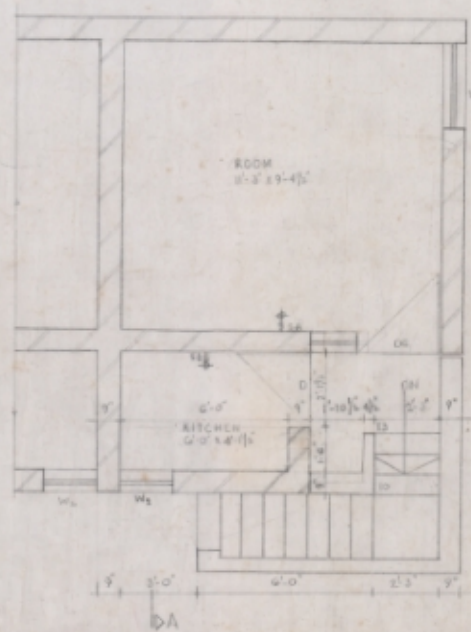

FIRST FLOOR PLAN  
bA

SCHEDULE OF JOINERY				
NO	TYPE	SIZE	MM	WT. (KG)
1	DG	4'-0" x 5'-0"	12	24
2	D	5'-0" x 10'-0"	12	24
3	D	5'-0" x 10'-0"	12	24
4	W	3'-0" x 4'-0"	12	24
5	W	4'-0" x 6'-0"	12	24
6	W	1'-0" x 3'-0"	12	24

NOTE  
 1. ALL JOINTS TO BE MADE WITH RUBBER STOPPING.  
 2. THE SYSTEM OF SANITARY FITTINGS TO BE AS PER SPECIFICATIONS.  
 3. ALL WORK TO BE DONE IN ACCORDANCE WITH THE SPECIFICATIONS.

CHIEF ARCHITECT	SENIOR ARCHITECT
ARCHITECT	ARCHITECT
INCREMENTAL HOUSES FOR LABOUR COLONIES VIII, RAJESH JAIN ROAD, INDIRA COLONY, MUMBAI, INDIA	
SCALE: 1/4" = 1'-0"	DATE: 1962
CHECKED:	6-4
DRAWN BY: T. V. S.	