


CHANDIGARH HOUSING BOARD

Notes:-

- 1). THIS DRAWING IS THE PROPERTY OF THE CHB, CHD, AND MUST NOT BE COPIED, ALTERED OR TRACED IN WHOLE OR IN PART WITHOUT THE PERMISSION OF THE BOARD IN WRITING.
- 2). NO RAIN WATER PIPE, SOIL PIPE, VENTILATING PIPE OR ANY OTHER PLUMBING WORK SHALL BE EXPOSED TO VIEW ON ANY FACE OF THE BUILDING.
- 3). NO APPLIED DECORATION OF ANY SORT LIKE THE CROSS, SWASTIKA ETC. SHALL BE PERMITTED ON THE EXTERNAL FACE OF THE BUILDING OR ON THE BOUNDARY WALL.
- 4). THE COST OF COMMON WALLS SHALL BE SHARED PROPORTIONATELY BY THE RESPECTIVE ALLOTTEES.
- 5). NO ADVERTISEMENT IN WHAT-SO-EVER FORM, KIND OR MANNER, WHETHER THE NAME OF THE PERSON OR A FIRM SHALL BE PERMITTED ON THE FACE OF THE BUILDING OR ON OR ALONG THE BOUNDARY WALL EXCEPT THE NUMBER OF THE PREMISES DISPLAYED IN PAINTED NUMERALS ON SPACE ASSIGNED FOR THE PURPOSES.
- 6). FOR ANY OTHER DETAIL / NOTES REF. DRG. NO. 6, 7, 8 JOB NO. 164
- 7). ADDITIONAL CONSTRUCTION HAS BEEN SHOWN HAS HATCHED

NOTE:
 This drawing supersedes drg. no. 30 job no. 164 approved by PAC (L) on 29.07.2024. The car and the shaft size of the lift has been revised to 1100mm x 1300mm (car size) and 1900mm x 2000mm (minimum) respectively with clear door opening of 900mm, as was decided in the meeting PAC (L) held on 26.08.2025, the decision of which was circulated vide memo no. 2273893 dated 26.08.2025. The conditions shall remain the same as approved earlier.

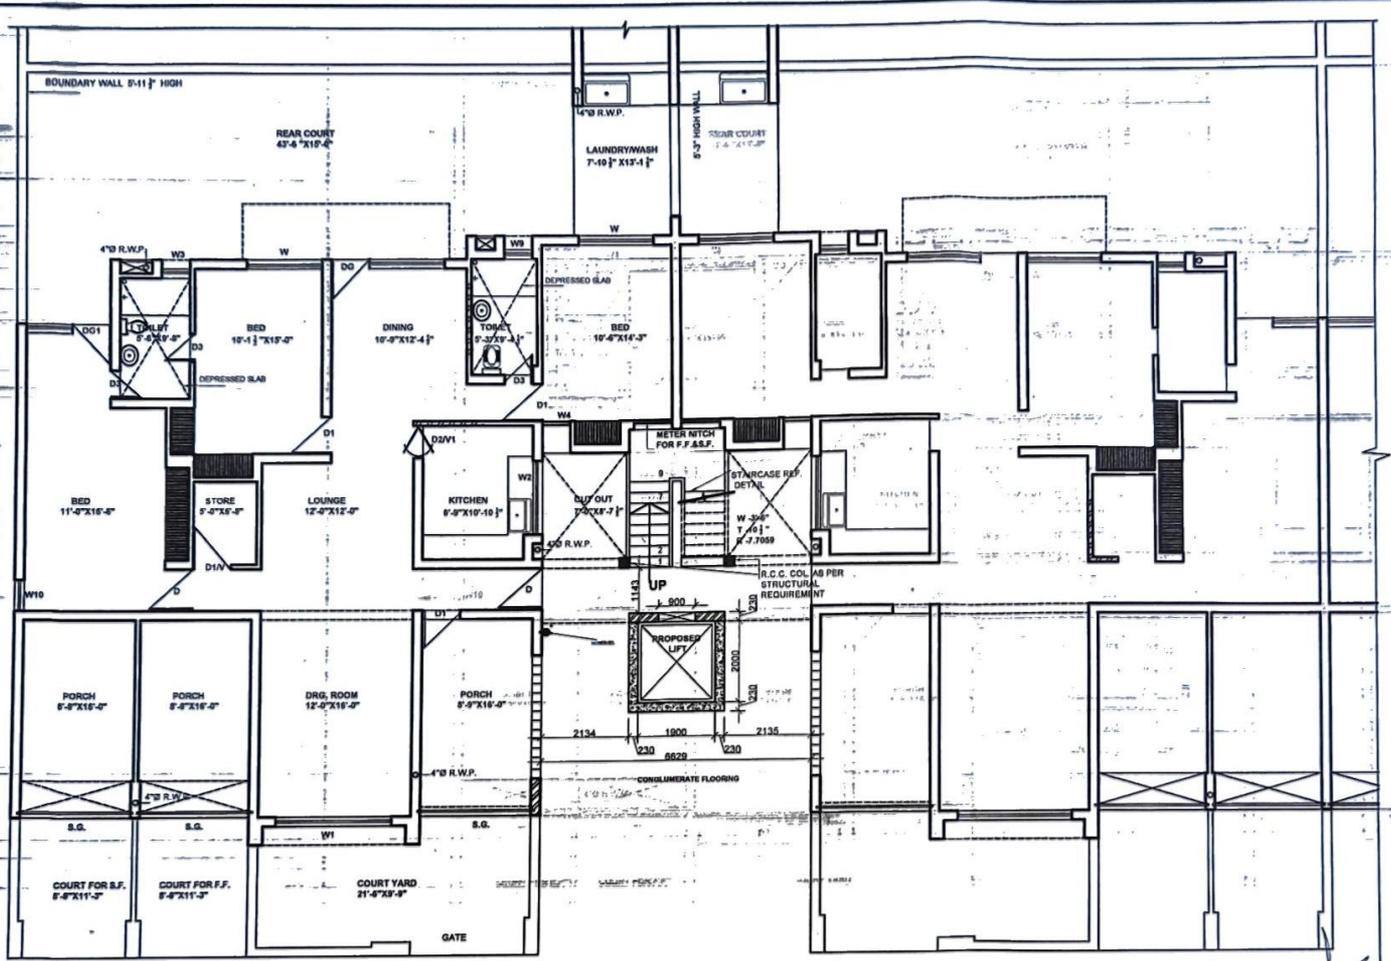

Sr.no.	Description	Sign.	Date

ball
 Nalini Sharma
 Architect
 01/09/25

SCALE : 1/4" = 1'-0"	DATE :- 01/09/2025	
RENU DRAWN BY <i>Renu</i>	164	34
CHECKED BY:	JOB NO.	DRG. NO.

STANDARD DESIGN OF G.H.S. IN WEST OF SECTOR - 38 CHANDIGARH, (U.T.) H.I.G. (UPPER)

GROUND FLOOR PLAN (Location of lift)

GROUND FLOOR PLAN

De ARAN
Scand
Sy
File
Jan
PO2

THE UNDERSIGNED HAS PROPOSED THE CHS, CHD, CHS, CHD OF THE ABOVE-DESCRIBED OR TRACED IN WHOLE OR IN PART AND REQUESTS THE PERMISSION OF THE BOARD IN THIS REGARD.

ALL WATER, WASTE, SEWER, VENTILATING PIPE OR OTHER PIPING WORK SHALL BE EXPOSED TO VIEW ON THE EXTERIOR OF THE BUILDING.

NO APPLIED DECORATIONS OF ANY SORT LIKE THE WORDS, SIGNATURES ETC. SHALL BE PERMITTED ON THE EXTERIOR FACE OF THE BUILDING OR ON THE BOUNDARY WALL.

THE COST OF EXTERIOR WALLS SHALL BE SHARED PROPORTIONATELY BY THE RESPECTIVE ALLOTTEES.

NO ADVERTISEMENTS IN WHAT SO EVER FORM, KIND OR MANNER WHETHER THE NAME OF THE PERSON OR A FIRM SHALL BE PERMITTED ON THE FACE OF THE BUILDING OR ON THE EXTERIOR OF THE BOUNDARY WALL ETC. THE NUMBER OF THE PROPOSER DISPLAYED IN PAINTED NUMERALS ON THE FACADE FOR THE PURPOSES.

FORM NO. 67/9

NO. OF FLOOR PLANS SUBMITTED: REF. NO. 67/9

NO. OF FLOOR PLANS APPROVED: REF. NO. 67/9

NO. OF FLOOR PLANS REJECTED: REF. NO. 67/9

NO. OF FLOOR PLANS UNDER CONSIDERATION: REF. NO. 67/9

NO. OF FLOOR PLANS ON HOLD: REF. NO. 67/9

NO. OF FLOOR PLANS ON HOLD: REF. NO. 67/9

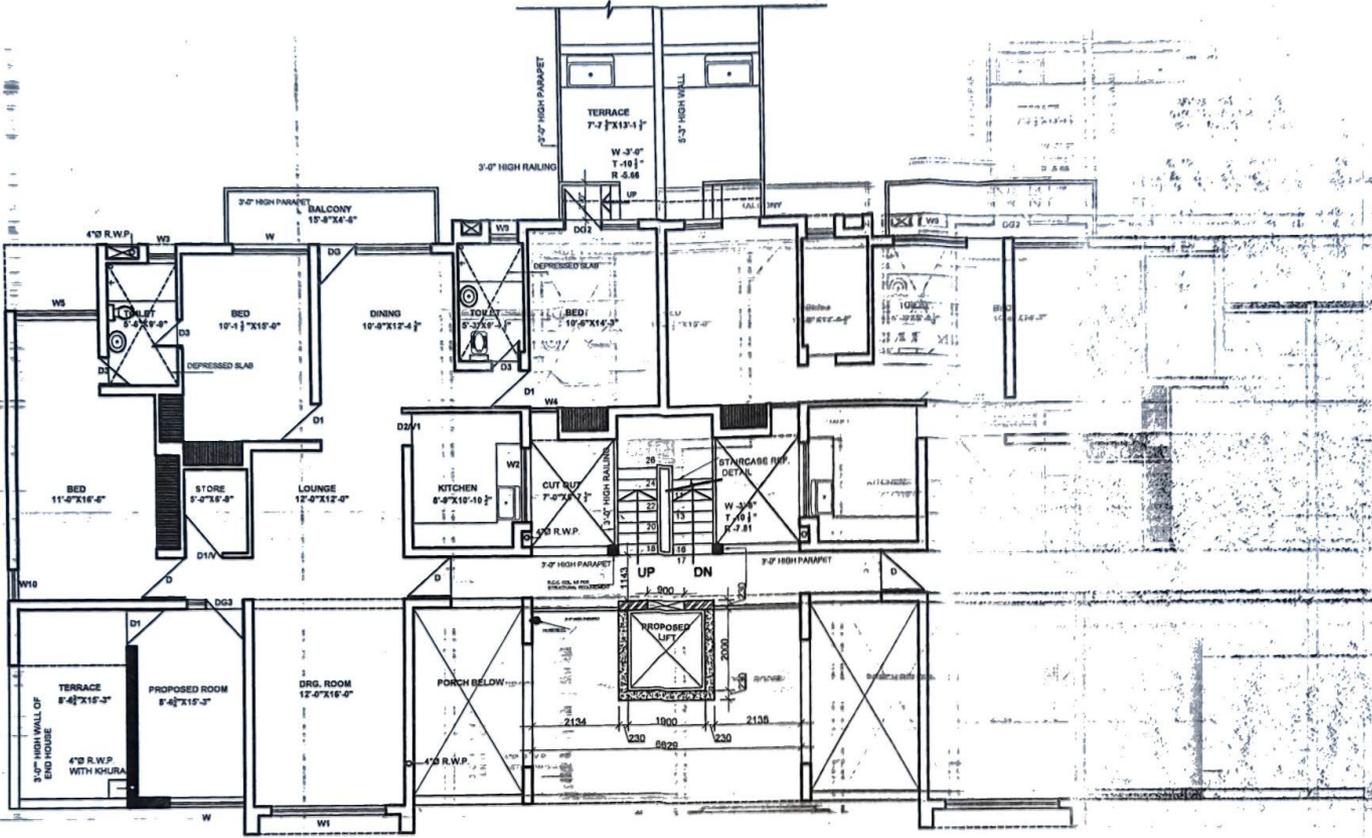

FIRST FLOOR PLAN

Handwritten signatures and initials:
 - A large signature that appears to be "Ajay" or "Ajay Singh".
 - Other initials and signatures including "S. Singh", "S. Singh", and "S. Singh".

Sl. No.	Name	Sign.	Date

SCALE: 1/4" = 1'-0"
 DATE: 10/10/2024
 DRAWN BY: S. Singh
 CHECKED BY: S. Singh
 APPROVED BY: S. Singh

STANDARD DESIGN NO. CHS
 NAME OF SECTION: CHS
 MANUFACTURE: CHS


FIRST FLOOR PLAN (SEE DRAWING)

CHANDIGARH HOUSING BOARD

Notes:-

- 1). THIS DRAWING IS THE PROPERTY OF THE CHB, CHD. AND MUST NOT BE COPIED, ALTERED OR TRACED IN WHOLE OR IN PART WITHOUT THE PERMISSION OF THE BOARD IN WRITING.
- 2). NO RAIN WATER PIPE, SOIL PIPE, VENTILATING PIPE OR ANY OTHER PLUMBING WORK SHALL BE EXPOSED TO VIEW ON ANY FACE OF THE BUILDING.
- 3). NO APPLIED DECORATION OF ANY SORT LIKE THE CROSS, SWASTIKA ETC. SHALL BE PERMITTED ON THE EXTERNAL FACE OF THE BUILDING OR ON THE BOUNDARY WALL.
- 4). THE COST OF COMMON WALLS SHALL BE SHARED PROPORTIONATELY BY THE RESPECTIVE ALLOTTEES.
- 5). NO ADVERTISEMENT IN WHAT-SO-EVER FORM, KIND OR MANNER, WHETHER THE NAME OF THE PERSON OR A FIRM SHALL BE PERMITTED ON THE FACE OF THE BUILDING OR ON OR ALONG THE BOUNDARY WALL EXCEPT THE NUMBER OF THE PREMISES DISPLAYED IN PAINTED NUMERALS ON SPACE ASSIGNED FOR THE PURPOSES.
- 6). FOR ANY OTHER DETAIL / NOTES REF. DRG. NO. 6, 7, 8, 9 JOB NO. 164
- 7). ADDITIONAL CONSTRUCTION HAS BEEN SHOWN HAS HATCHED

NOTE:
 This drawing supersedes drg. no. 33 job no. 164 approved by PAC (L) on 29.07.2024. The car and the shaft size of the lift has been revised to 1100mm x 1300mm (car size) and 1900mm x 2000mm (minimum) respectively with clear door opening of 900mm, as was decided in the meeting PAC (L) held on 25.08.2025, the decision of which was circulated vide memo no. 2273893 dated 26.08.2025. The conditions shall remain the same as approved earlier.

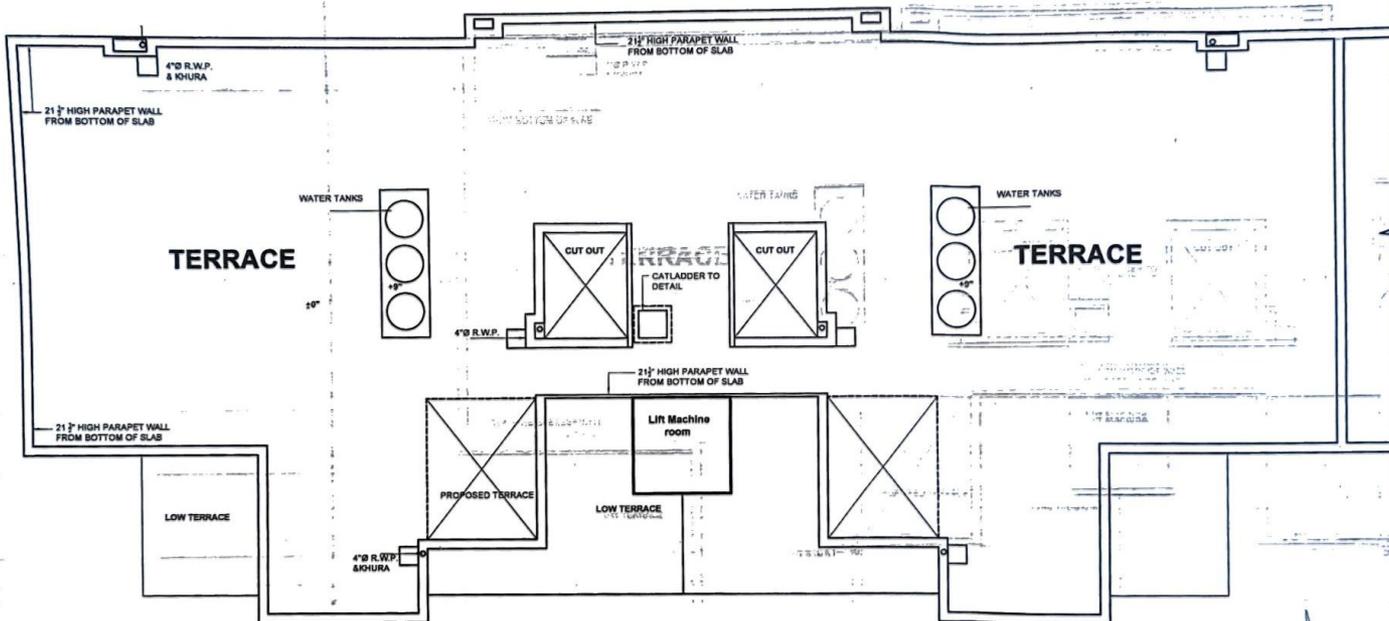

TERRACE FLOOR PLAN

Handwritten signatures and initials:
 [Signature] [Signature] [Signature] [Signature] [Signature] [Signature] [Signature] [Signature] [Signature] [Signature]

Sr.no.	Description	Sign.	Date

Handwritten: Nalini Sharma
 Architect
 01/09/25

SCALE : 1/4" = 1'-0"	DATE : 01/09/2025
RENU DRAWN BY: <i>Renu</i>	
CHECKED BY:	
JOB NO. 164	37 DRG. NO.

STANDARD DESIGN OF G.H.S. IN WEST OF SECTOR - 38 CHANDIGARH. (U.T.) H.I.G. (UPPER)
 TERRACE FLOOR PLAN (Location of lift)

Handwritten: Por