

GROUNG FLOOR PLAN

FIRST FLOOR PLAN

CHANDIGARH HOUSING BOARD

NOTE

- 1) THIS DRAWING IS THE PROPERTY OF THE CHB,CHD.
 AND MUST NOT BE COPIED,ALTERED OR TRACED IN
 WHOLE OR IN PART WITHOUT THE PERMISSION OF THE
 BOARD IN WRITING.
- 2) NO RAIN WATER PIPE, SOIL PIPE, VENTILATING PIPE OR ANY OTHER PLUMBING WORK SHALL BE EXPOSED TO VIEW ON ANY FACE OF THE BUILDING.
- 3) NO APPLIED DECORATION OF ANY SORT LIKE THE CROSS, SWASTIKA ETC. SHALL BE PERMITTED ON THE EXTERNAL FACE OF THE BUILDING OR ON THE BOUNDARY WALL.
- 4). THE COST OF COMMON WALLS SHALL BE SHARED PROPORTIONATELY BY THE RESPECTIVE ALLOTTEES.
 5). NO ADVERTISEMENT IN WHAT-SO-EVER FORM, KIND OR MANNER, WHETHER THE NAME OF THE PERSON OR A FIRM SHALL BE PERMITTED ON THE FACE OF THE BUILDING OR ON OR ALONG THE BOUNDARY WALL EXCEPT THE NUMBER OF THE PREMESIS DISPLAYED IN PAINTED NUMERALS ON SPACE ASSIGNED FOR THE PURPOSES.
- 6). FOR ANY OTHER DETAIL / NOTES REF. DRG.NO. 10,11,12 JOB NO. 182.
- 7). ADDITIONAL CONSTRUCTION HAS BEEN SHOWN HAS HATCHED.


JOINERY DETAIL FOR FUTURE CONSTRUCTION:-

JUINERY DETAIL FOR FUTURE CONSTRUCTION:-					
Туре	Size			Cill	
D D1 D2 D3 D4 D5 D6 W W1 W2 W3 W4 W5	3'-3" X 8'-0 7" 3'-0" X 6'-9" 2'-9" X 6'-9" 3'-3 3/4" X 6'-9" 4'-10 1/2" X 5'-3" 3'-0" X 8'-0 7/8" 3'-0" X 5'-8 3/4" 1'-9" X 4'-5 1/8" 1'-9" X 3'-1 1/40" 3'-0" X 6'-0" 1'-9" X 5'-8 3/4" 4'-6" x 6'-0"			2'-4 \frac{1}{8}" 3'-7 \frac{3}{4}" 4'-11 \frac{13}{20}" 2'-3" 2'-4 \frac{1}{8}" 2'-3"	
S.NO.	DESCRIPTION		SIGN.	DATE	
REVISIONS					
Architect. CHB.		Shashi Theliu Asstt. Architect. CHB.			
SCALE: 1/4" = 1'-0" (R.Sambhi) DRAWN BY CALUL		DATE:-22-10-2014			
CHECKED BY		182 JOB NO.		DRG. NO.	
STANDARD DESIGN OF ONE					

STANDARD DESIGN OF ONE BEDROOM FLATS. SEC.49-C&D. CHANDIGARH. (U.T.)-- (L.I.G.)

GROUND, FIRST, SECOND & THIRD FLOOR PLAN

Copyright CHB



Copyright CHB