

CHANDIGARH
HOUSING
BOARD

Notes:-

- 1) THIS DRAWING IS THE PROPERTY OF THE CHB,CHD. AND MUST NOT BE COPIED,ALTERED OR TRACED IN WHOLE OR IN PART WITHOUT THE PERMISSION OF THE BOARD IN WRITING.
- 2) NO RAIN WATER PIPE,SOIL PIPE,VENTILATING PIPE OR ANY OTHER PLUMBING WORK SHALL BE EXPOSED TO VIEW ON ANY FACE OF THE BUILDING.
- 3) NO APPLIED DECORATION OF ANY SORT LIKE THE CROSS, SWASTIKA ETC. SHALL BE PERMITTED ON THE EXTERNAL FACE OF THE BUILDING OR ON THE BOUNDARY WALL.
- 4). THE COST OF COMMON WALLS SHALL BE SHARED PROPORTIONATELY BY THE RESPECTIVE ALLOTTEES.
- 5). NO ADVERTISEMENT IN WHAT-SO-EVER FORM,KIND OR MANNER,WHETHER THE NAME OF THE PERSON OR A FIRM SHALL BE PERMITTED ON THE FACE OF THE BUILDING OR ON OR ALONG THE BOUNDARY WALL EXCEPT THE NUMBER OF THE PREMESIS DISPLAYED IN PAINTED NUMERALS ON SPACE ASSIGNED FOR THE PURPOSES.
- 6). FOR ANY OTHER DETAIL / NOTES REF. DRG.NO. 8, JOB NO. 163 .
- 7). ADDITIONAL CONSTRUCTION HAS BEEN SHOWN HAS HATCHED.

Joinery Detail For Future Construction:-

S.NO.	Type	Size	Cill	lintel lvl.
1.	DG1	4'-9"X8'-4"	9"	+8'-4"
2.	DG2	7'-6"X8'-4"	-	+8'-4"
3.	DG3	7'-6"X6'-9"	-	+6'-9"
4.	D1	3'-0"X6'-9"	-	+6'-9"
5.	D2	2'-9"X6'-9"	-	+6'-9"
6.	D3	2'-3"X6'-9"	-	+6'-9"
7.	W1	7'-6"X4'-5"	+2'-1"	+6'-9"
8.	W2	2'-3"X6'-0"	+2'-4"	+8'-4"
9.	W3	3'-9"X4'-11 1/2"	+3'-4 1/2"	+8'-4"
10.	W4	3'-0"X3'-7 1/2"	+5'-2 1/2"	+8'-10 1/4"
11.	W5	3'-0"X4'-5 1/2"	+5'-2 1/2"	+9'-7 1/2"
12.	W6	3'-0"X7'-3 1/2"	+2'-4"	+9'-7 1/2"
13.	W7	3'-0"X3'-1 1/2"	+5'-2 1/2"	+8'-4"
14.	W8	2'-6"X6'-1"	+2'-3"	+8'-4"
15.	W9	6'-0"X6'-1"	+2'-3"	+8'-4"
16.	W10	2'-1 1/2"X4'-5"	+2'-1"	+6'-9"
17.	G1	3'-4 1/2"X7'-3"	-	+7'-3"
18.	G2	3'-6"X7'-3"	-	+7'-3"
19.	G3	3'-7 1/2"X5'-3"	-	+5'-3"
20.	DG4	4'-1 1/2"X8'-4"	+2'-4"	+8'-4"


S.NO.	DESCRIPTION	SIGN.	DATE
-------	-------------	-------	------

REVISIONS

Architect. CHB.		Asstt. Architect. CHB.	
SCALE : 1/4" = 1'-0"		DATE :- 14-11-2014	
(R.Sambhi) DRAWN BY.		163 JOB NO.	26 DRG. NO.
CHECKED BY:			

STANDARD DESIGN OF M.I.G. HOUSING WEST OF
SECTOR- 38, CHANDIGARH. (U.T.)

GROUND FLOOR PLAN

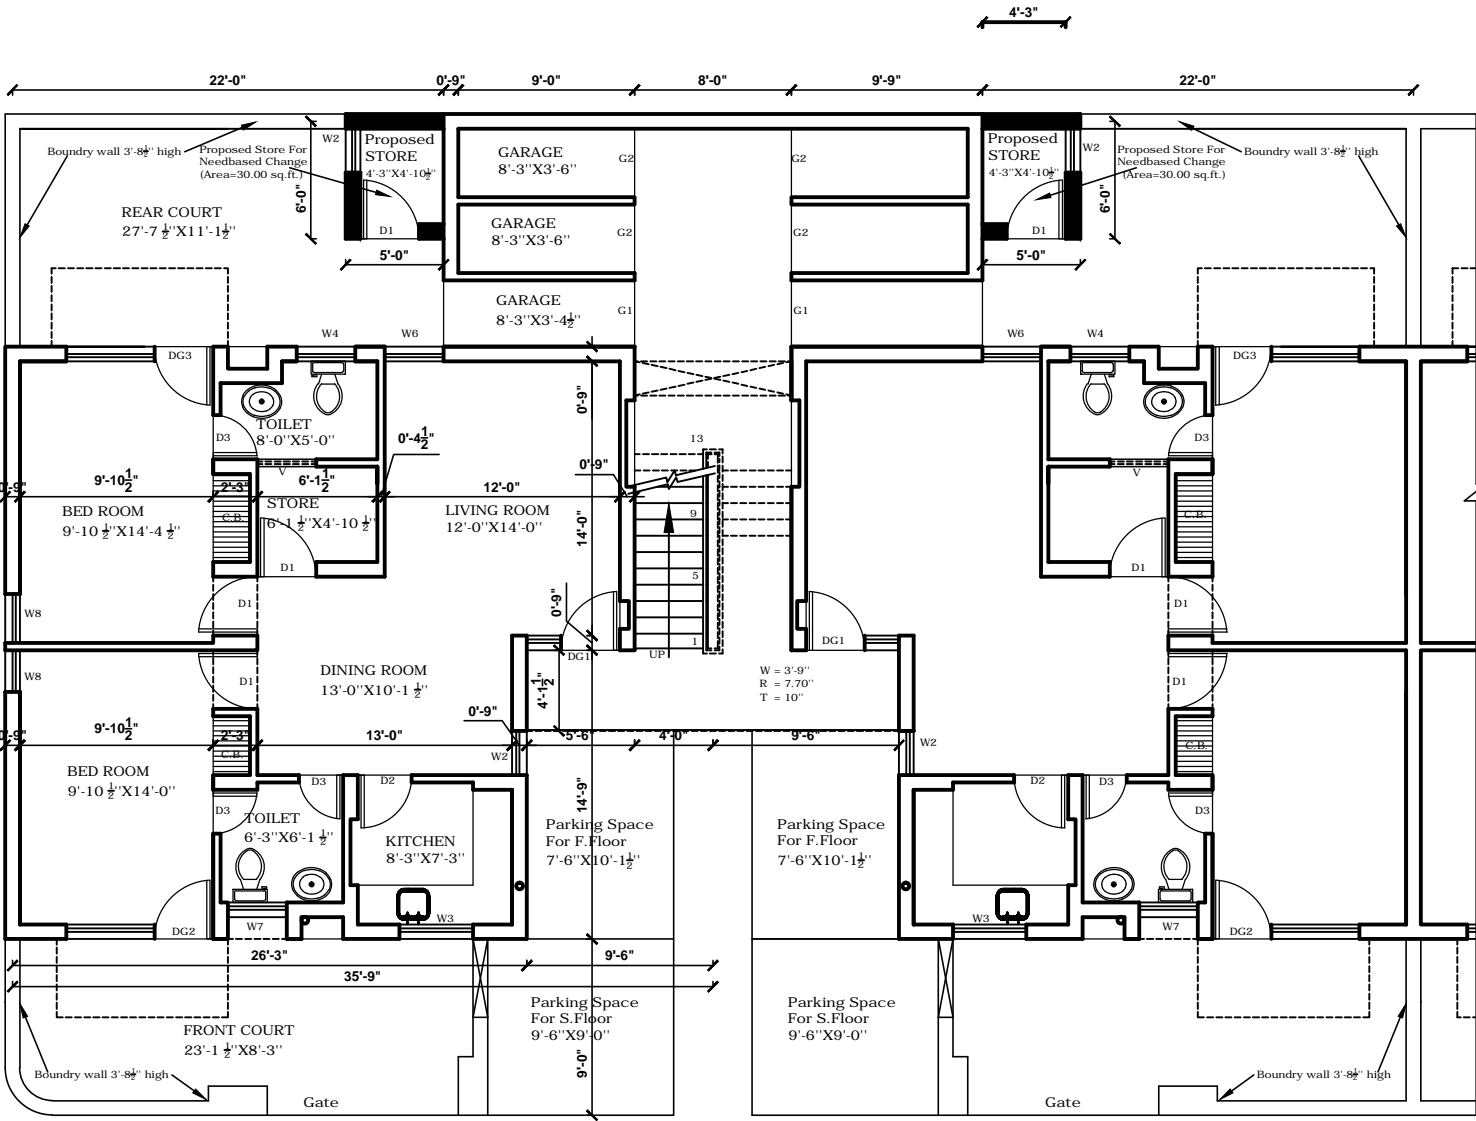

GROUND FLOOR PLAN

Copyright CHB

CHANDIGARH
HOUSING
BOARD

- Notes:-**
- 1) THIS DRAWING IS THE PROPERTY OF THE CHB,CHD. AND MUST NOT BE COPIED,ALTERED OR TRACED IN WHOLE OR IN PART WITHOUT THE PERMISSION OF THE BOARD IN WRITING.
 - 2) NO RAIN WATER PIPE,SOIL PIPE,VENTILATING PIPE OR ANY OTHER PLUMBING WORK SHALL BE EXPOSED TO VIEW ON ANY FACE OF THE BUILDING.
 - 3) NO APPLIED DECORATION OF ANY SORT LIKE THE CROSS, SWASTIKA ETC. SHALL BE PERMITTED ON THE EXTERNAL FACE OF THE BUILDING OR ON THE BOUNDARY WALL.
 - 4) THE COST OF COMMON WALLS SHALL BE SHARED PROPORTIONATELY BY THE RESPECTIVE ALLOTTEES.
 - 5). NO ADVERTISEMENT IN WHAT-SO-EVER FORM,KIND OR MANNER,WHETHER THE NAME OF THE PERSON OR A FIRM SHALL BE PERMITTED ON THE FACE OF THE BUILDING OR ON OR ALONG THE BOUNDARY WALL, EXCEPT THE NUMBER OF THE PREMESIS DISPLAYED IN PAINTED NUMERALS ON SPACE ASSIGNED FOR THE PURPOSES.
 - 6). FOR ANY OTHER DETAIL / NOTES REF. DRG.NO. 9, JOB NO. 163 .
 - 7). ADDITIONAL CONSTRUCTION HAS BEEN SHOWN HAS HATCHED.

Joinery Detail For Future Construction:-

S.NO.	Type	Size	Cill	lintel lvl.
1.	DG1	4'-9"X8'-4"	9"	+8'-4"
2.	DG2	7'-6"X8'-4"	-	+8'-4"
3.	DG3	7'-6"X6'-9"	-	+6'-9"
4.	D1	3'-0"X6'-9"	-	+6'-9"
5.	D2	2'-9"X6'-9"	-	+6'-9"
6.	D3	2'-3"X6'-9"	-	+6'-9"
7.	W1	7'-6"X4'-5"	+2'-1"	+6'-9"
8.	W2	2'-3"X6'-0"	+2'-4"	+8'-4"
9.	W3	3'-9"X4'-11 1/2"	+3'-4 1/2"	+8'-4"
10.	W4	3'-0"X3'-7 1/2"	+5'-2 3/8"	+8'-10 1/4"
11.	W5	3'-0"X4'-5 1/2"	+5'-2 3/8"	+9'-7 1/2"
12.	W6	3'-0"X7'-3 1/2"	+2'-4"	+9'-7 1/2"
13.	W7	3'-0"X3'-1 1/2"	+5'-2 3/8"	+8'-4"
14.	W8	2'-6"X6'-1"	+2'-3"	+8'-4"
15.	W9	6'-0"X6'-1"	+2'-3"	+8'-4"
16.	W10	2'-1 1/2"X4'-5"	+2'-1"	+6'-9"
17.	G1	3'-4 1/2"X7'-3"	-	+7'-3"
18.	G2	3'-6"X7'-3"	-	+7'-3"
19.	G3	3'-7 1/2"X5'-3"	-	+5'-3"
20.	DG4	4'-1 1/2"X8'-4"	+2'-4"	+8'-4"


S.NO.	DESCRIPTION	SIGN.	DATE
-------	-------------	-------	------

REVISIONS

Architect. CHB.	Asstt. Architect. CHB.		
SCALE : 1/4" = 1'-0"	DATE :- 14-11-2014		
(R.Sambhi) DRAWN BY	163 JOB NO.	27 DRG. NO.	
CHECKED BY:			

STANDARD DESIGN OF M.I.G. HOUSING WEST OF SECTOR- 38, CHANDIGARH. (U.T.)

FIRST FLOOR PLAN

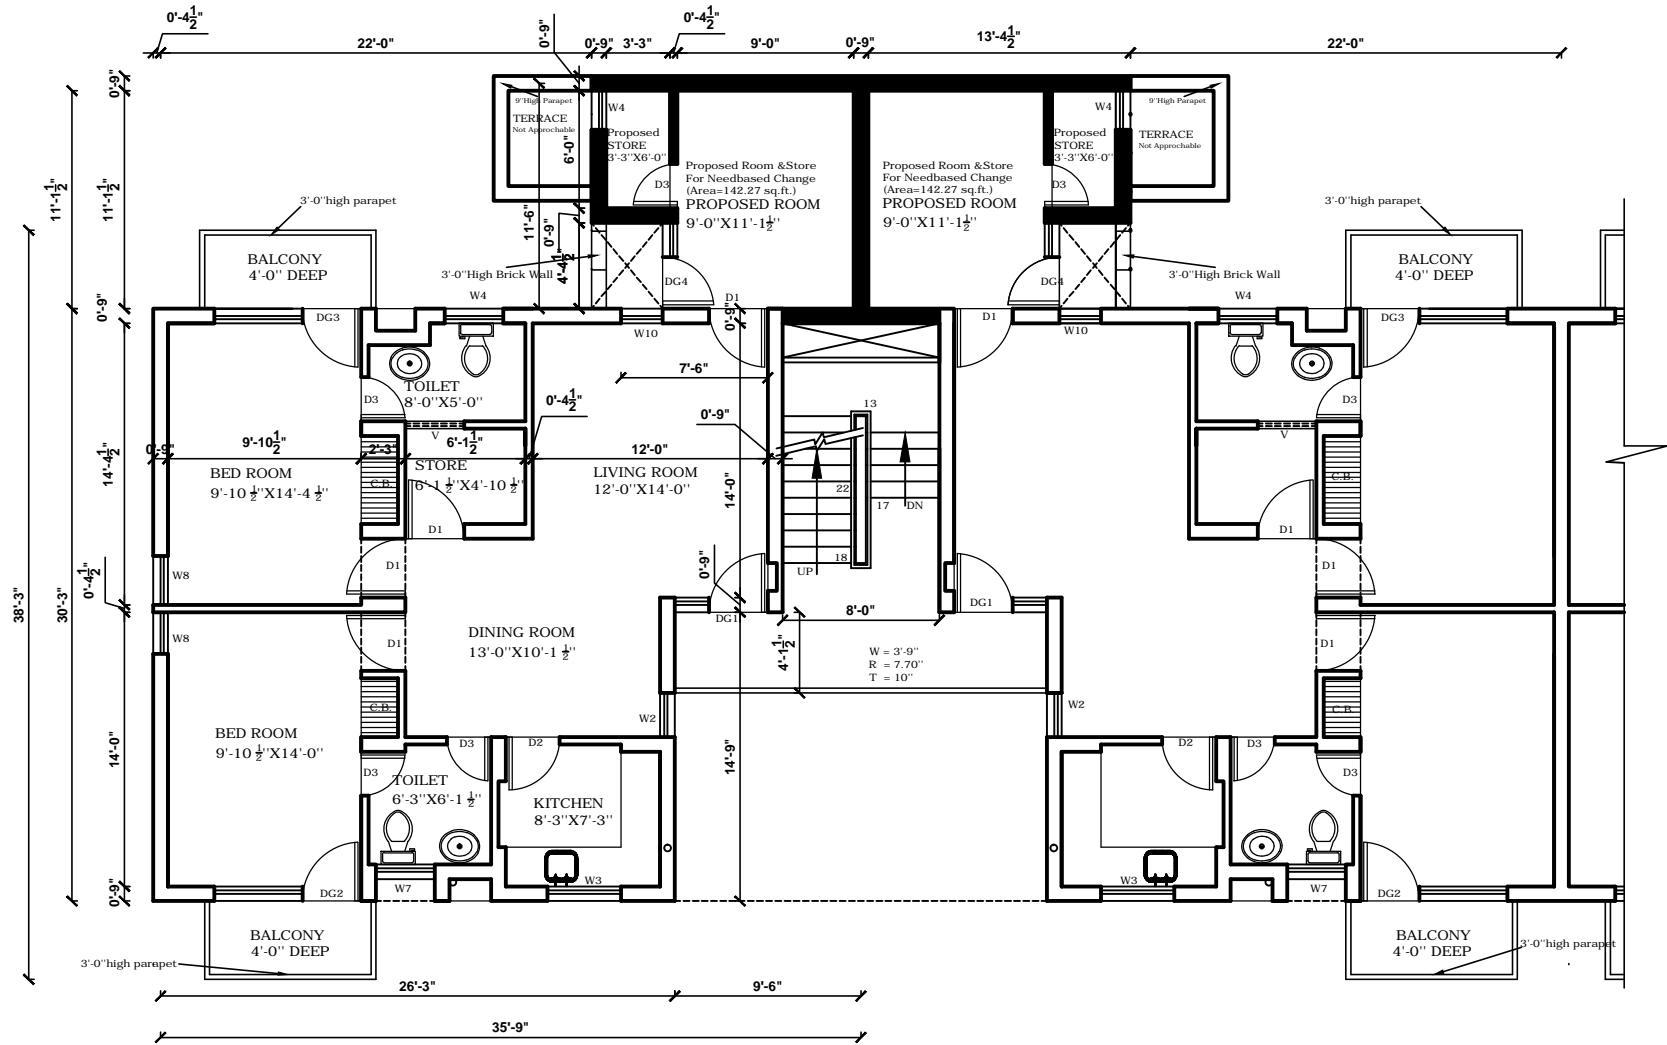

FIRST FLOOR PLAN

Copyright CHB

CHANDIGARH
HOUSING
BOARD

Notes:-

- THIS DRAWING IS THE PROPERTY OF THE CHB,CHD. AND MUST NOT BE COPIED,ALTERED OR TRACED IN WHOLE OR IN PART WITHOUT THE PERMISSION OF THE BOARD IN WRITING.
- NO RAIN WATER PIPE,SOIL PIPE,VENTILATING PIPE OR ANY OTHER PLUMBING WORK SHALL BE EXPOSED TO VIEW ON ANY FACE OF THE BUILDING.
- NO APPLIED DECORATION OF ANY SORT LIKE THE CROSS, SWASTIKA ETC. SHALL BE PERMITTED ON THE EXTERNAL FACE OF THE BUILDING OR ON THE BOUNDARY WALL.
- THE COST OF COMMON WALLS SHALL BE SHARED PROPORTIONATELY BY THE RESPECTIVE ALLOTTEES.
- NO ADVERTISEMENT IN WHAT-SO-EVER FORM,KIND OR MANNER,WHETHER THE NAME OF THE PERSON OR A FIRM SHALL BE PERMITTED ON THE FACE OF THE BUILDING OR ON OR ALONG THE BOUNDARY WALL EXCEPT THE NUMBER OF THE PREMESIS DISPLAYED IN PAINTED NUMERALS ON SPACE ASSIGNED FOR THE PURPOSES.
- FOR ANY OTHER DETAIL / NOTES REF. DRG.NO. 10, JOB NO. 163.
- ADDITIONAL CONSTRUCTION HAS BEEN SHOWN HAS HATCHED.

Joinery Detail For Future Construction:-

S.NO.	Type	Size	Cill	lintel lvl.
1.	DG1	4'-9"X8'-4"	9"	+8'-4"
2.	DG2	7'-6"X8'-4"	-	+8'-4"
3.	DG3	7'-6"X6'-9"	-	+8'-9"
4.	D1	3'-0"X6'-9"	-	+6'-9"
5.	D2	2'-9"X6'-9"	-	+6'-9"
6.	D3	2'-3"X6'-9"	-	+6'-9"
7.	W1	7'-6"X4'-5"	+2'-1"	+6'-9"
8.	W2	2'-3"X6'-9"	+2'-4"	+8'-4"
9.	W3	3'-9"X4'-1 1/2"	+3'-4 1/2"	+8'-4"
10.	W4	3'-0"X3'-7 1/2"	+5'-2 1/2"	+8'-10 1/2"
11.	W5	3'-0"X4'-5 1/2"	+5'-2 1/2"	+9'-7 1/2"
12.	W6	3'-0"X7'-3 1/2"	+2'-4"	+9'-7 1/2"
13.	W7	3'-0"X3'-1 1/2"	+5'-2 1/2"	+8'-4"
14.	W8	2'-6"X6'-1"	+2'-3"	+8'-4"
15.	W9	6'-0"X6'-1"	+2'-3"	+8'-4"
16.	W10	2'-1 1/2"X4'-5"	+2'-1"	+6'-9"
17.	G1	3'-4 1/2"X7'-3"	-	+7'-3"
18.	G2	3'-6"X7'-3"	-	+7'-3"
19.	G3	3'-7 1/2"X5'-3"	-	+5'-3"
20.	DG4	4'-1 1/2"X8'-4"	+2'-4"	+8'-4"

S.NO.	DESCRIPTION	SIGN.	DATE
-------	-------------	-------	------

REVISIONS

Architect.
CHB.

Asstt. Architect.
CHB.

SCALE : 1/4" = 1'-0"

DATE :- 14-11-2014

(R.Sambhi)
DRAWN BY

163

JOB NO.


28

DRG. NO.

CHECKED BY:

STANDARD DESIGN OF M.I.G. HOUSING WEST OF
SECTOR- 38, CHANDIGARH. (U.T.)

SECOND FLOOR PLAN

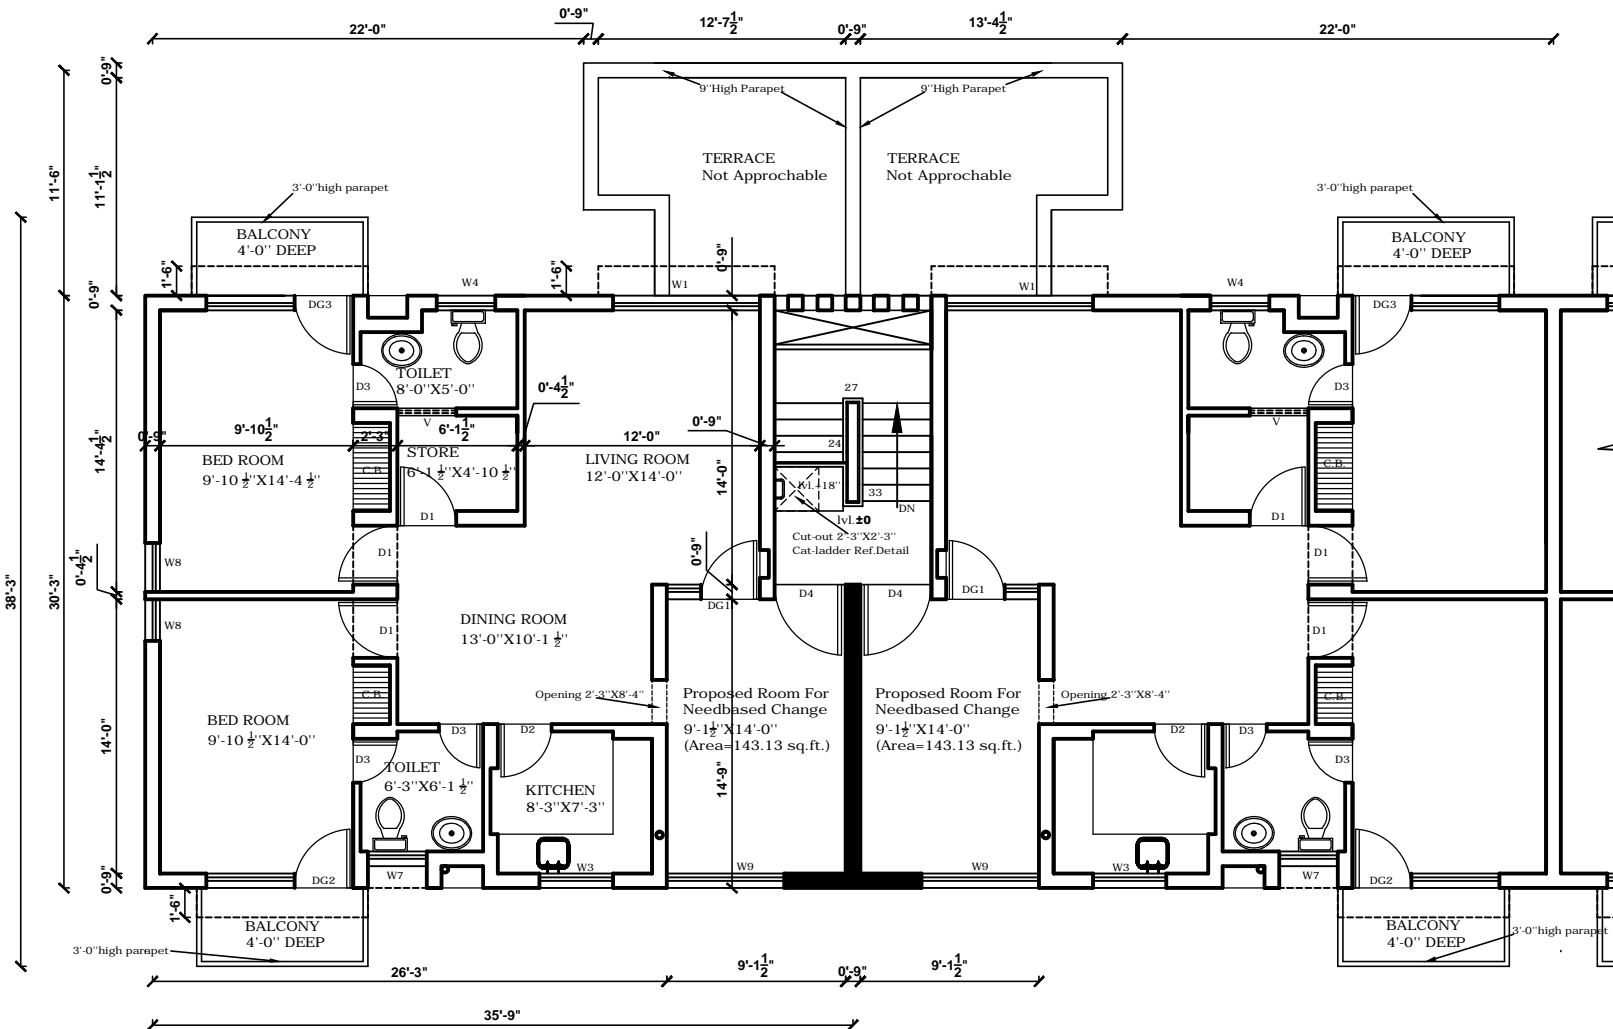

SECOND FLOOR PLAN

Copyright CHB


CHANDIGARH
HOUSING
BOARD

Notes:-

- 1) THIS DRAWING IS THE PROPERTY OF THE CHB,CHD. AND MUST NOT BE COPIED,ALTERED OR TRACED IN WHOLE OR IN PART WITHOUT THE PERMISSION OF THE BOARD IN WRITING.
- 2) NO RAIN WATER PIPE,SOIL PIPE,VENTILATING PIPE OR ANY OTHER PLUMBING WORK SHALL BE EXPOSED TO VIEW ON ANY FACE OF THE BUILDING.
- 3) NO APPLIED DECORATION OF ANY SORT LIKE THE CROSS, SWASTIKA ETC. SHALL BE PERMITTED ON THE EXTERNAL FACE OF THE BUILDING OR ON THE BOUNDARY WALL.
- 4). THE COST OF COMMON WALLS SHALL BE SHARED PROPORTIONATELY BY THE RESPECTIVE ALLOTTEES.
- 5). NO ADVERTISEMENT IN WHAT-SO-EVER FORM,KIND OR MANNER,WHETHER THE NAME OF THE PERSON OR A FIRM SHALL BE PERMITTED ON THE FACE OF THE BUILDING OR ON OR ALONG THE BOUNDARY WALL EXCEPT THE NUMBER OF THE PREMESIS DISPLAYED IN PAINTED NUMERALS ON SPACE ASSIGNED FOR THE PURPOSES.
- 6). FOR ANY OTHER DETAIL / NOTES REF. DRG.NO. 11, JOB NO. 163 .
- 7). ADDITIONAL CONSTRUCTION HAS BEEN SHOWN HAS HATCHED.

Joinery Detail For Future Construction:-

S.NO.	Type	Size	Cill	lintel lvl.
1.	DG1	4'-9"X8'-4"	9"	+8'-4"
2.	DG2	7'-6"X8'-4"	-	+8'-4"
3.	DG3	7'-6"X6'-9"	-	+6'-9"
4.	D1	3'-0"X6'-9"	-	+6'-9"
5.	D2	2'-9"X6'-9"	-	+6'-9"
6.	D3	2'-3"X6'-9"	-	+6'-9"
7.	W1	7'-6"X4'-5"	+2'-1"	+6'-9"
8.	W2	2'-3"X6'-9"	+2'-4"	+8'-4"
9.	W3	3'-9"X4'-1½"	+3'-4½"	+8'-4"
10.	W4	3'-0"X3'-7½"	+5'-2½"	+8'-10½"
11.	W5	3'-0"X4'-5½"	+5'-2½"	+9'-7½"
12.	W6	3'-0"X7'-3½"	+2'-4"	+9'-7½"
13.	W7	3'-0"X3'-1½"	+5'-2½"	+8'-4"
14.	W8	2'-6"X6'-1"	+2'-3"	+8'-4"
15.	W9	6'-0"X6'-1"	+2'-3"	+8'-4"
16.	W10	2'-1½"X4'-5"	+2'-1"	+6'-9"
17.	G1	3'-4½"X7'-3"	-	+7'-3"
18.	G2	3'-6"X7'-3"	-	+7'-3"
19.	G3	3'-7½"X5'-3"	-	+5'-3"
20.	DG4	4'-1½"X8'-4"	+2'-4"	+8'-4"

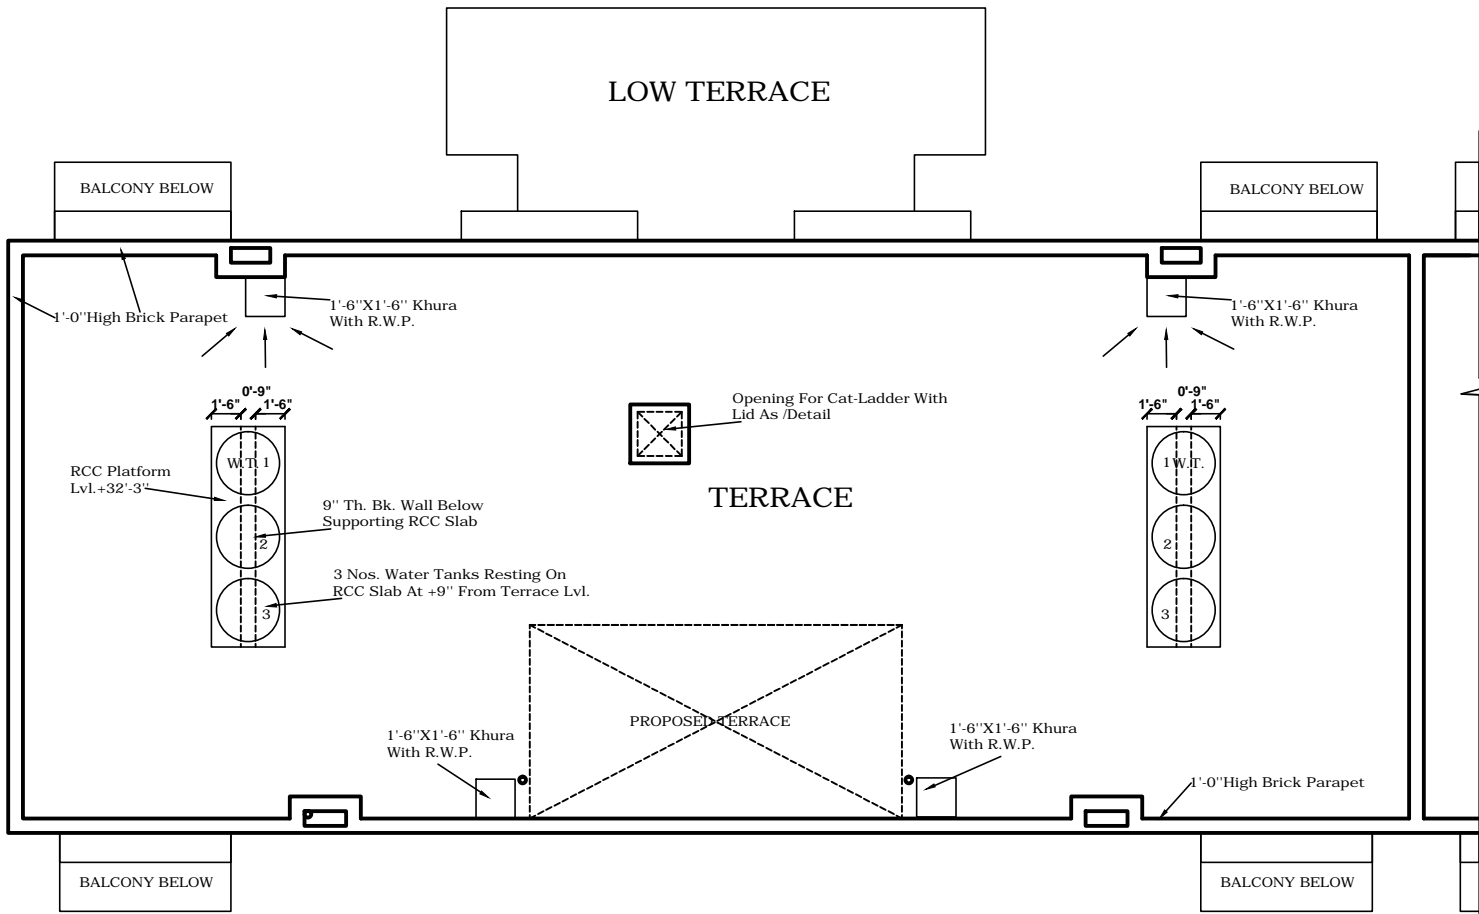

TERRACE FLOOR PLAN

Copyright CHB

S.NO.	DESCRIPTION	SIGN.	DATE
REVISIONS			
Architect. CHB.		Asstt. Architect. CHB.	
SCALE : 1/4" = 1'-0"		DATE :- 14-11-2014	
(R.Sambhi) DRAWN BY		163 JOB NO.	29 DRG. NO.
CHECKED BY:			
STANDARD DESIGN OF M.I.G. HOUSING WEST OF SECTOR- 38, CHANDIGARH. (U.T.)			
TERRACE FLOOR PLAN			