

# CHANDIGARH HOUSING BOARD

**Notes:-**

- 1) THIS DRAWING IS THE PROPERTY OF THE CHB, CHD. AND MUST NOT BE COPIED, ALTERED OR TRACED IN WHOLE OR IN PART WITHOUT THE PERMISSION OF THE BOARD IN WRITING.
- 2) NO RAIN WATER PIPE, SOIL PIPE, VENTILATING PIPE OR ANY OTHER PLUMBING WORK SHALL BE EXPOSED TO VIEW ON ANY FACE OF THE BUILDING.
- 3) NO APPLIED DECORATION OF ANY SORT LIKE THE CROSS, SWASTIKA ETC. SHALL BE PERMITTED ON THE EXTERNAL FACE OF THE BUILDING OR ON THE BOUNDARY WALL.
- 4) THE COST OF COMMON WALLS SHALL BE SHARED PROPORTIONATELY BY THE RESPECTIVE ALLOTTEES.
- 5) NO ADVERTISEMENT IN WHAT-SO-EVER FORM, KIND OR MANNER WHETHER THE NAME OF THE PERSON OR A FIRM SHALL BE PERMITTED ON THE FACE OF THE BUILDING OR ON OR ALONG THE BOUNDARY WALL EXCEPT THE NUMBER OF THE PREMESIS DISPLAYED IN PAINTED NUMERALS ON SPACE ASSIGNED FOR THE PURPOSES.
- 6) FOR ANY OTHER DETAIL / NOTES REF. DRG. NO. Z, JOB NO. 60.
- 7) ADDITIONAL CONSTRUCTION HAS BEEN SHOWN HAS HATCHED.


**Joinery Detail For Future Construction:-**

Type	Size	Cill
W3	3'-6" X 4'-6"	2'-3"

S.NO.	DESCRIPTION	REVISIONS	SIGN.	DATE
-------	-------------	-----------	-------	------

Architect. CHB.	Asstt. Architect. CHB.
SCALE :	DATE :- 23-02-2015
(R.Sambhi) DRAWN BY	60 JOB NO.
CHECKED BY	

**STANDARD DESIGN OF NEEDBASE CHANGE FOR L. I. G. HOUSES AT DHANAS, CHANDIGARH.**

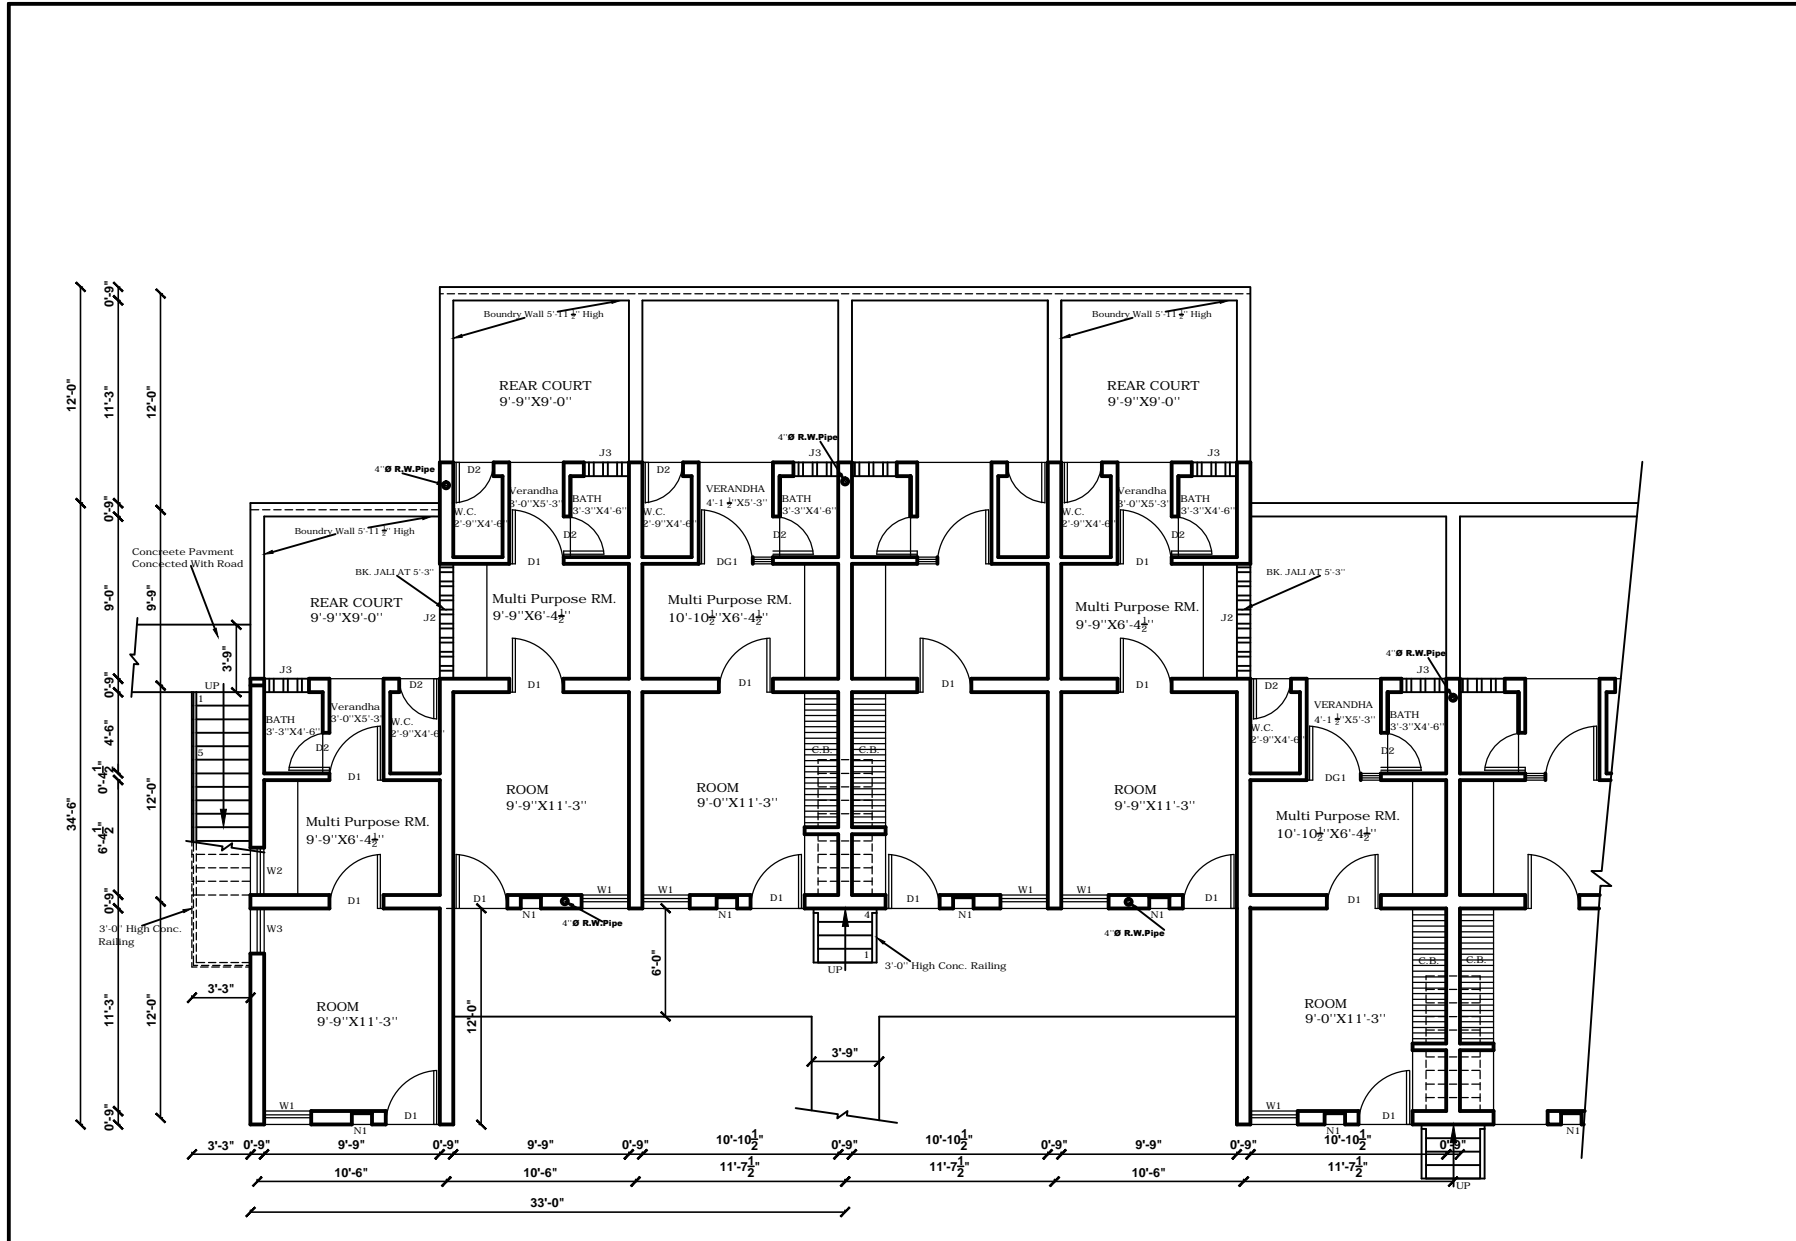

**GROUND FLOOR PLAN**

Copyright CHB

# CHANDIGARH HOUSING BOARD

**Notes:-**

- 1) THIS DRAWING IS THE PROPERTY OF THE CHB, CHD. AND MUST NOT BE COPIED, ALTERED OR TRACED IN WHOLE OR IN PART WITHOUT THE PERMISSION OF THE BOARD IN WRITING.
- 2) NO RAIN WATER PIPE, SOIL PIPE, VENTILATING PIPE OR ANY OTHER PLUMBING WORK SHALL BE EXPOSED TO VIEW ON ANY FACE OF THE BUILDING.
- 3) NO APPLIED DECORATION OF ANY SORT LIKE THE CROSS, SWASTIKA ETC. SHALL BE PERMITTED ON THE EXTERNAL FACE OF THE BUILDING OR ON THE BOUNDARY WALL.
- 4) THE COST OF COMMON WALLS SHALL BE SHARED PROPORTIONATELY BY THE RESPECTIVE ALLOTTEES.
- 5) NO ADVERTISEMENT IN WHAT-SO-EVER FORM, KIND OR MANNER WHETHER THE NAME OF THE PERSON OR A FIRM SHALL BE PERMITTED ON THE FACE OF THE BUILDING OR ON OR ALONG THE BOUNDARY WALL EXCEPT THE NUMBER OF THE PREMESIS DISPLAYED IN PAINTED NUMERALS ON SPACE ASSIGNED FOR THE PURPOSES.
- 6) FOR ANY OTHER DETAIL / NOTES REF. DRG. NO. Z, JOB NO. 60.
- 7) ADDITIONAL CONSTRUCTION HAS BEEN SHOWN HAS HATCHED.


**Joinery Detail For Future Construction:-**

Type	Size	Cill
W3	3'-6" X 4'-6"	2'-3"

S.NO.	DESCRIPTION	SIGN.	DATE
-------	-------------	-------	------

REVISIONS		

Architect. CHB.	Asstt. Architect. CHB.				
SCALE :	DATE :- 23-02-2015				
(R.Sambhi) DRAWN BY	<table border="1"> <tr> <td style="text-align: center;">60</td> <td style="text-align: center;">21</td> </tr> <tr> <td style="text-align: center;">JOB NO.</td> <td style="text-align: center;">DRG. NO.</td> </tr> </table>	60	21	JOB NO.	DRG. NO.
60		21			
JOB NO.	DRG. NO.				
CHECKED BY					

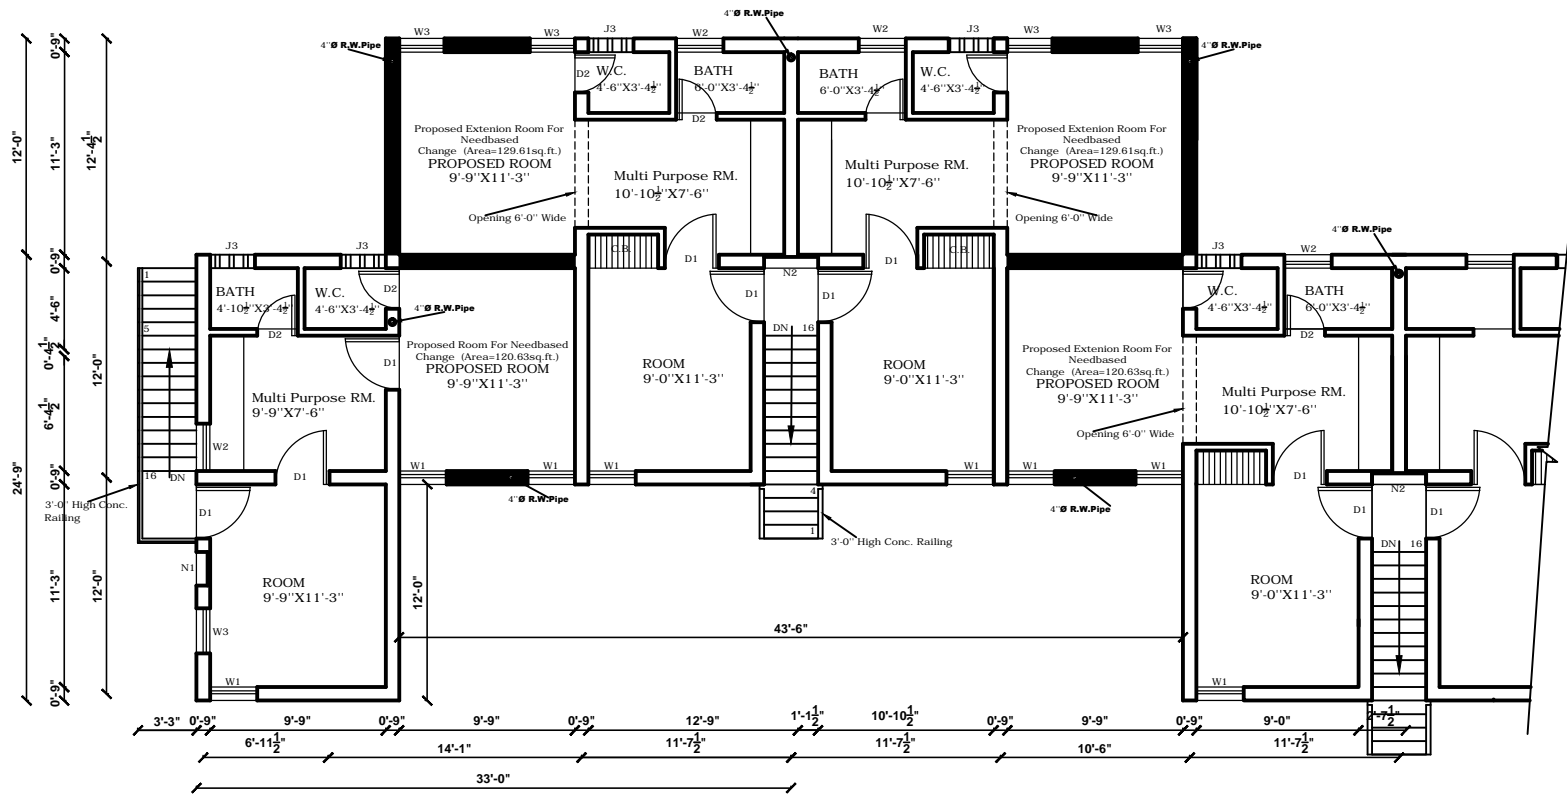

FIRST FLOOR PLAN

Copyright CHB

STANDARD DESIGN OF NEEDBASE CHANGE FOR L. I. G. HOUSES AT DHANAS, CHANDIGARH.

# CHANDIGARH HOUSING BOARD

**Notes:-**


- 1) THIS DRAWING IS THE PROPERTY OF THE CHB, CHD. AND MUST NOT BE COPIED, ALTERED OR TRACED IN WHOLE OR IN PART WITHOUT THE PERMISSION OF THE BOARD IN WRITING.
- 2) NO RAIN WATER PIPE, SOIL PIPE, VENTILATING PIPE OR ANY OTHER PLUMBING WORK SHALL BE EXPOSED TO VIEW ON ANY FACE OF THE BUILDING.
- 3) NO APPLIED DECORATION OF ANY SORT LIKE THE CROSS, SWASTIKA ETC. SHALL BE PERMITTED ON THE EXTERNAL FACE OF THE BUILDING OR ON THE BOUNDARY WALL.
- 4) THE COST OF COMMON WALLS SHALL BE SHARED PROPORTIONATELY BY THE RESPECTIVE ALLOTTEES.
- 5) NO ADVERTISEMENT IN WHAT-SO-EVER FORM, KIND OR MANNER WHETHER THE NAME OF THE PERSON OR A FIRM SHALL BE PERMITTED ON THE FACE OF THE BUILDING OR ON OR ALONG THE BOUNDARY WALL EXCEPT THE NUMBER OF THE PREMESIS DISPLAYED IN PAINTED NUMERALS ON SPACE ASSIGNED FOR THE PURPOSES.
- 6) FOR ANY OTHER DETAIL / NOTES REF. DRG. NO. 8, JOB NO. 60.
- 7) ADDITIONAL CONSTRUCTION HAS BEEN SHOWN HAS HATCHED.

**Joinery Detail For Future Construction:-**

Type	Size	Cill
W3	3'-6" X 4'-6"	2'-3"

S.NO.	DESCRIPTION	REVISIONS	SIGN.	DATE

Architect. <b>CHB.</b>	Asstt. Architect. <b>CHB.</b>				
SCALE :	DATE :- 23-02-2015				
(R.Sambhi) DRAWN BY	<table border="1"> <tr> <td style="text-align: center;"><b>60</b></td> <td style="text-align: center;"><b>22</b></td> </tr> <tr> <td style="text-align: center;">JOB NO.</td> <td style="text-align: center;">DRG. NO.</td> </tr> </table>	<b>60</b>	<b>22</b>	JOB NO.	DRG. NO.
<b>60</b>		<b>22</b>			
JOB NO.	DRG. NO.				
CHECKED BY					

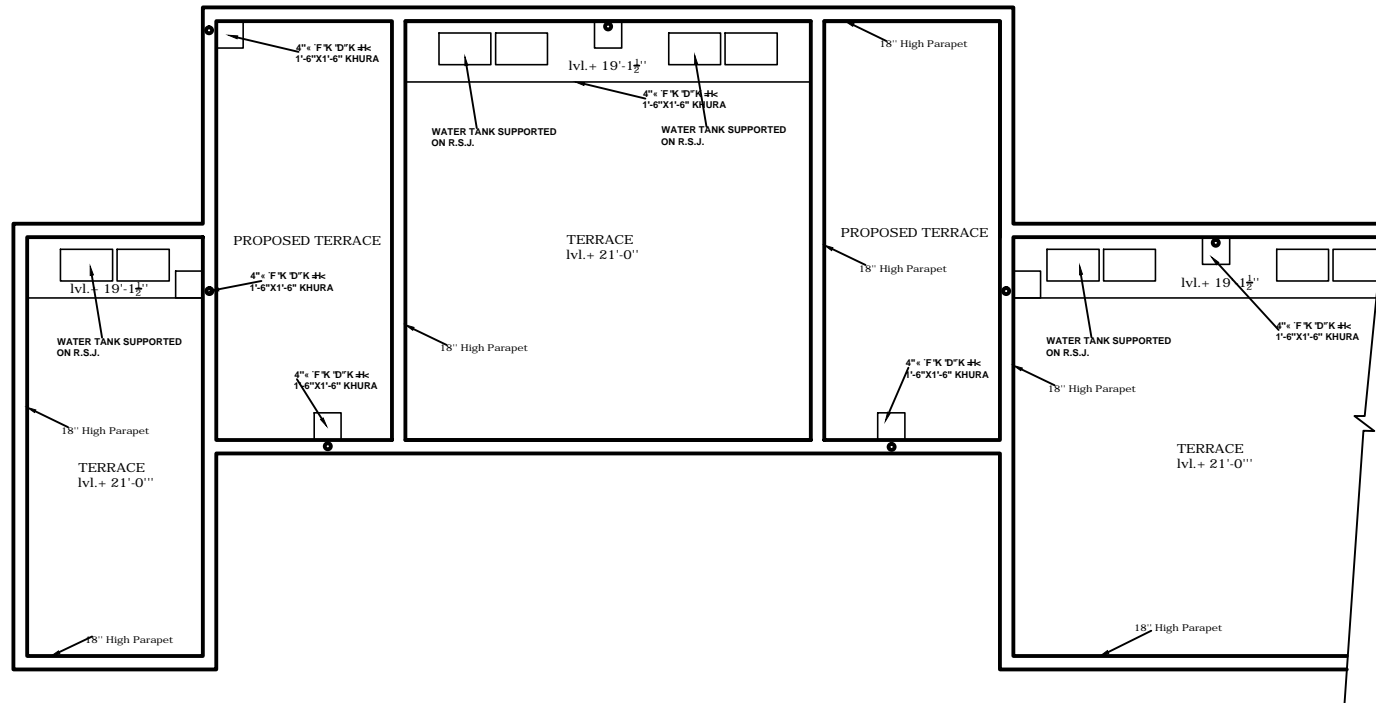

TERRACE FLOOR PLAN

Copyright CHB

**STANDARD DESIGN OF NEEDBASE CHANGE FOR L. I. G. HOUSES AT DHANAS, CHANDIGARH.**