


GROUND FLOOR PLAN

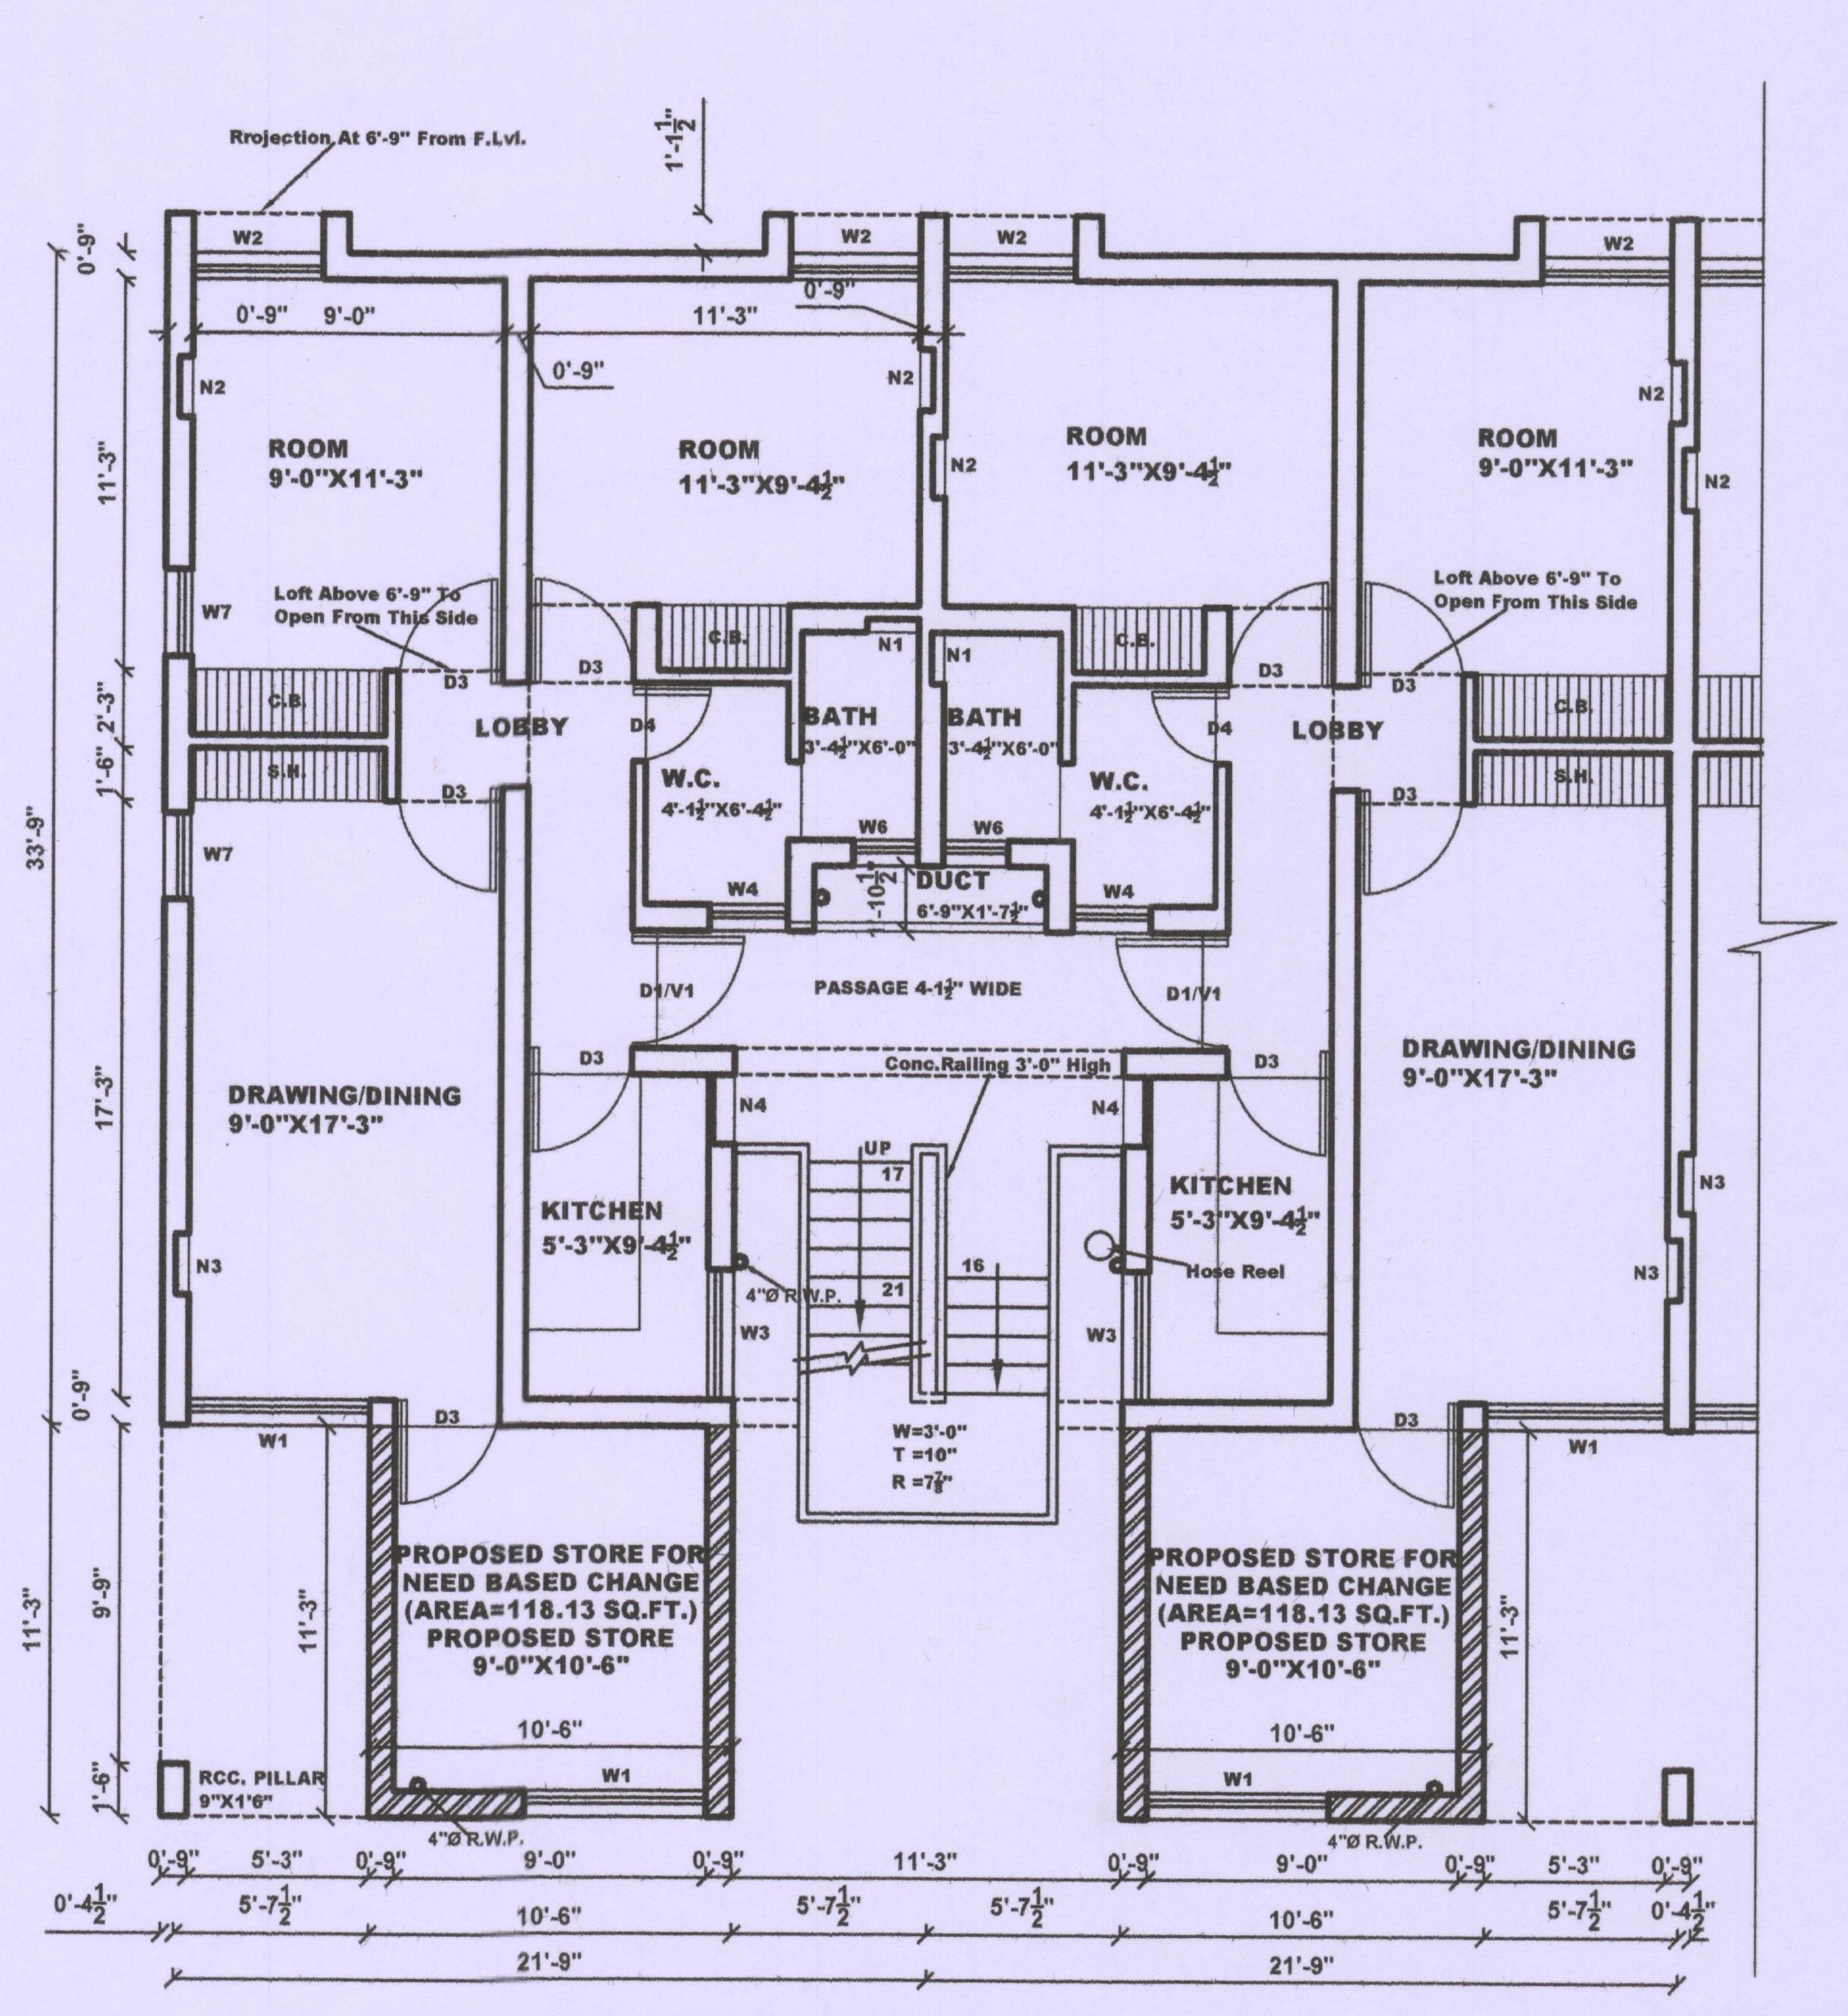

FIRST FLOOR PLAN

CHANDIGARH HOUSING BOARD

Notes:-

- 1) THIS DRAWING IS THE PROPERTY OF THE CHB,CHD. AND MUST NOT BE COPIED,ALTERED OR TRACED IN WHOLE OR IN PART WITHOUT THE PERMISSION OF THE BOARD IN WRITING.
 2) NO RAIN WATER PIPE,SOIL PIPE, VENTILATING PIPE OR ANY OTHER PLUMBING WORK SHALL BE EXPOSED TO VIEW ON ANY FACE OF THE BUILDING.
- 3) NO APPLIED DECORATION OF ANY SORT LIKE THE CROSS, SWASTIKA ETC. SHALL BE PERMITTED ON THE EXTERNAL FACE OF THE BUILDING OR ON THE BOUNDARY WALL.
- 4). THE COST OF COMMON WALLS SHALL BE SHARED PROPORTIONATELY BY THE RESPECTIVE ALLOTTEES.
- 5). NO ADVERTISEMENT IN WHAT-SO-EVER FORM, KIND OR MANNER, WHETHER THE NAME OF THE PERSON OR A FIRM SHALL BE PERMITTED ON THE FACE OF THE BUILDING OR ON OR ALONG THE BOUNDARY WALL EXCEPT THE NUMBER OF THE PREMESIS DISPLAYED IN PAINTED NUMERALS ON SPACE ASSIGNED FOR THE PURPOSES.
- 6). FOR ANY OTHER DETAIL / NOTES REF. DRG.NO. 3, JOB NO. 71.
 7). ADDITIONAL CONSTRUCTION HAS BEEN SHOWN HAS HATCHED.

Joinery Detail For Future Construction:-

Туре	Size	Cill
D3	3'-0"X6'-9"	
W1	5'-3"X4'-0"	2'-9"
W2	3'-9"X4'-0"	2'-9"
W7	2'-6"X4'-6"	2'-3"

S.NO. DESCRIPTION SIGN. DATE

REVISIONS

Chapti Theker.

Asstt. Architect.

CHB.

SCALE:
DATE:- 22- 12- 2014

(R.Sambhi)

DRAWN BY

CHECKED BY:

DESCRIPTION

SIGN. DATE

Asstt. Architect.

CHB.

DATE:- 22- 12- 2014


71


DRAWN BY

DRG. NO.

STANDARD DESIGN OF NEED BASE CHANGE FOR H. I. G. LOWER THREE STOREYED FOR RETIRING PERSONS, SECTOR 43 -B & 44 -D, CHANDIGARH.

Copyright CHB

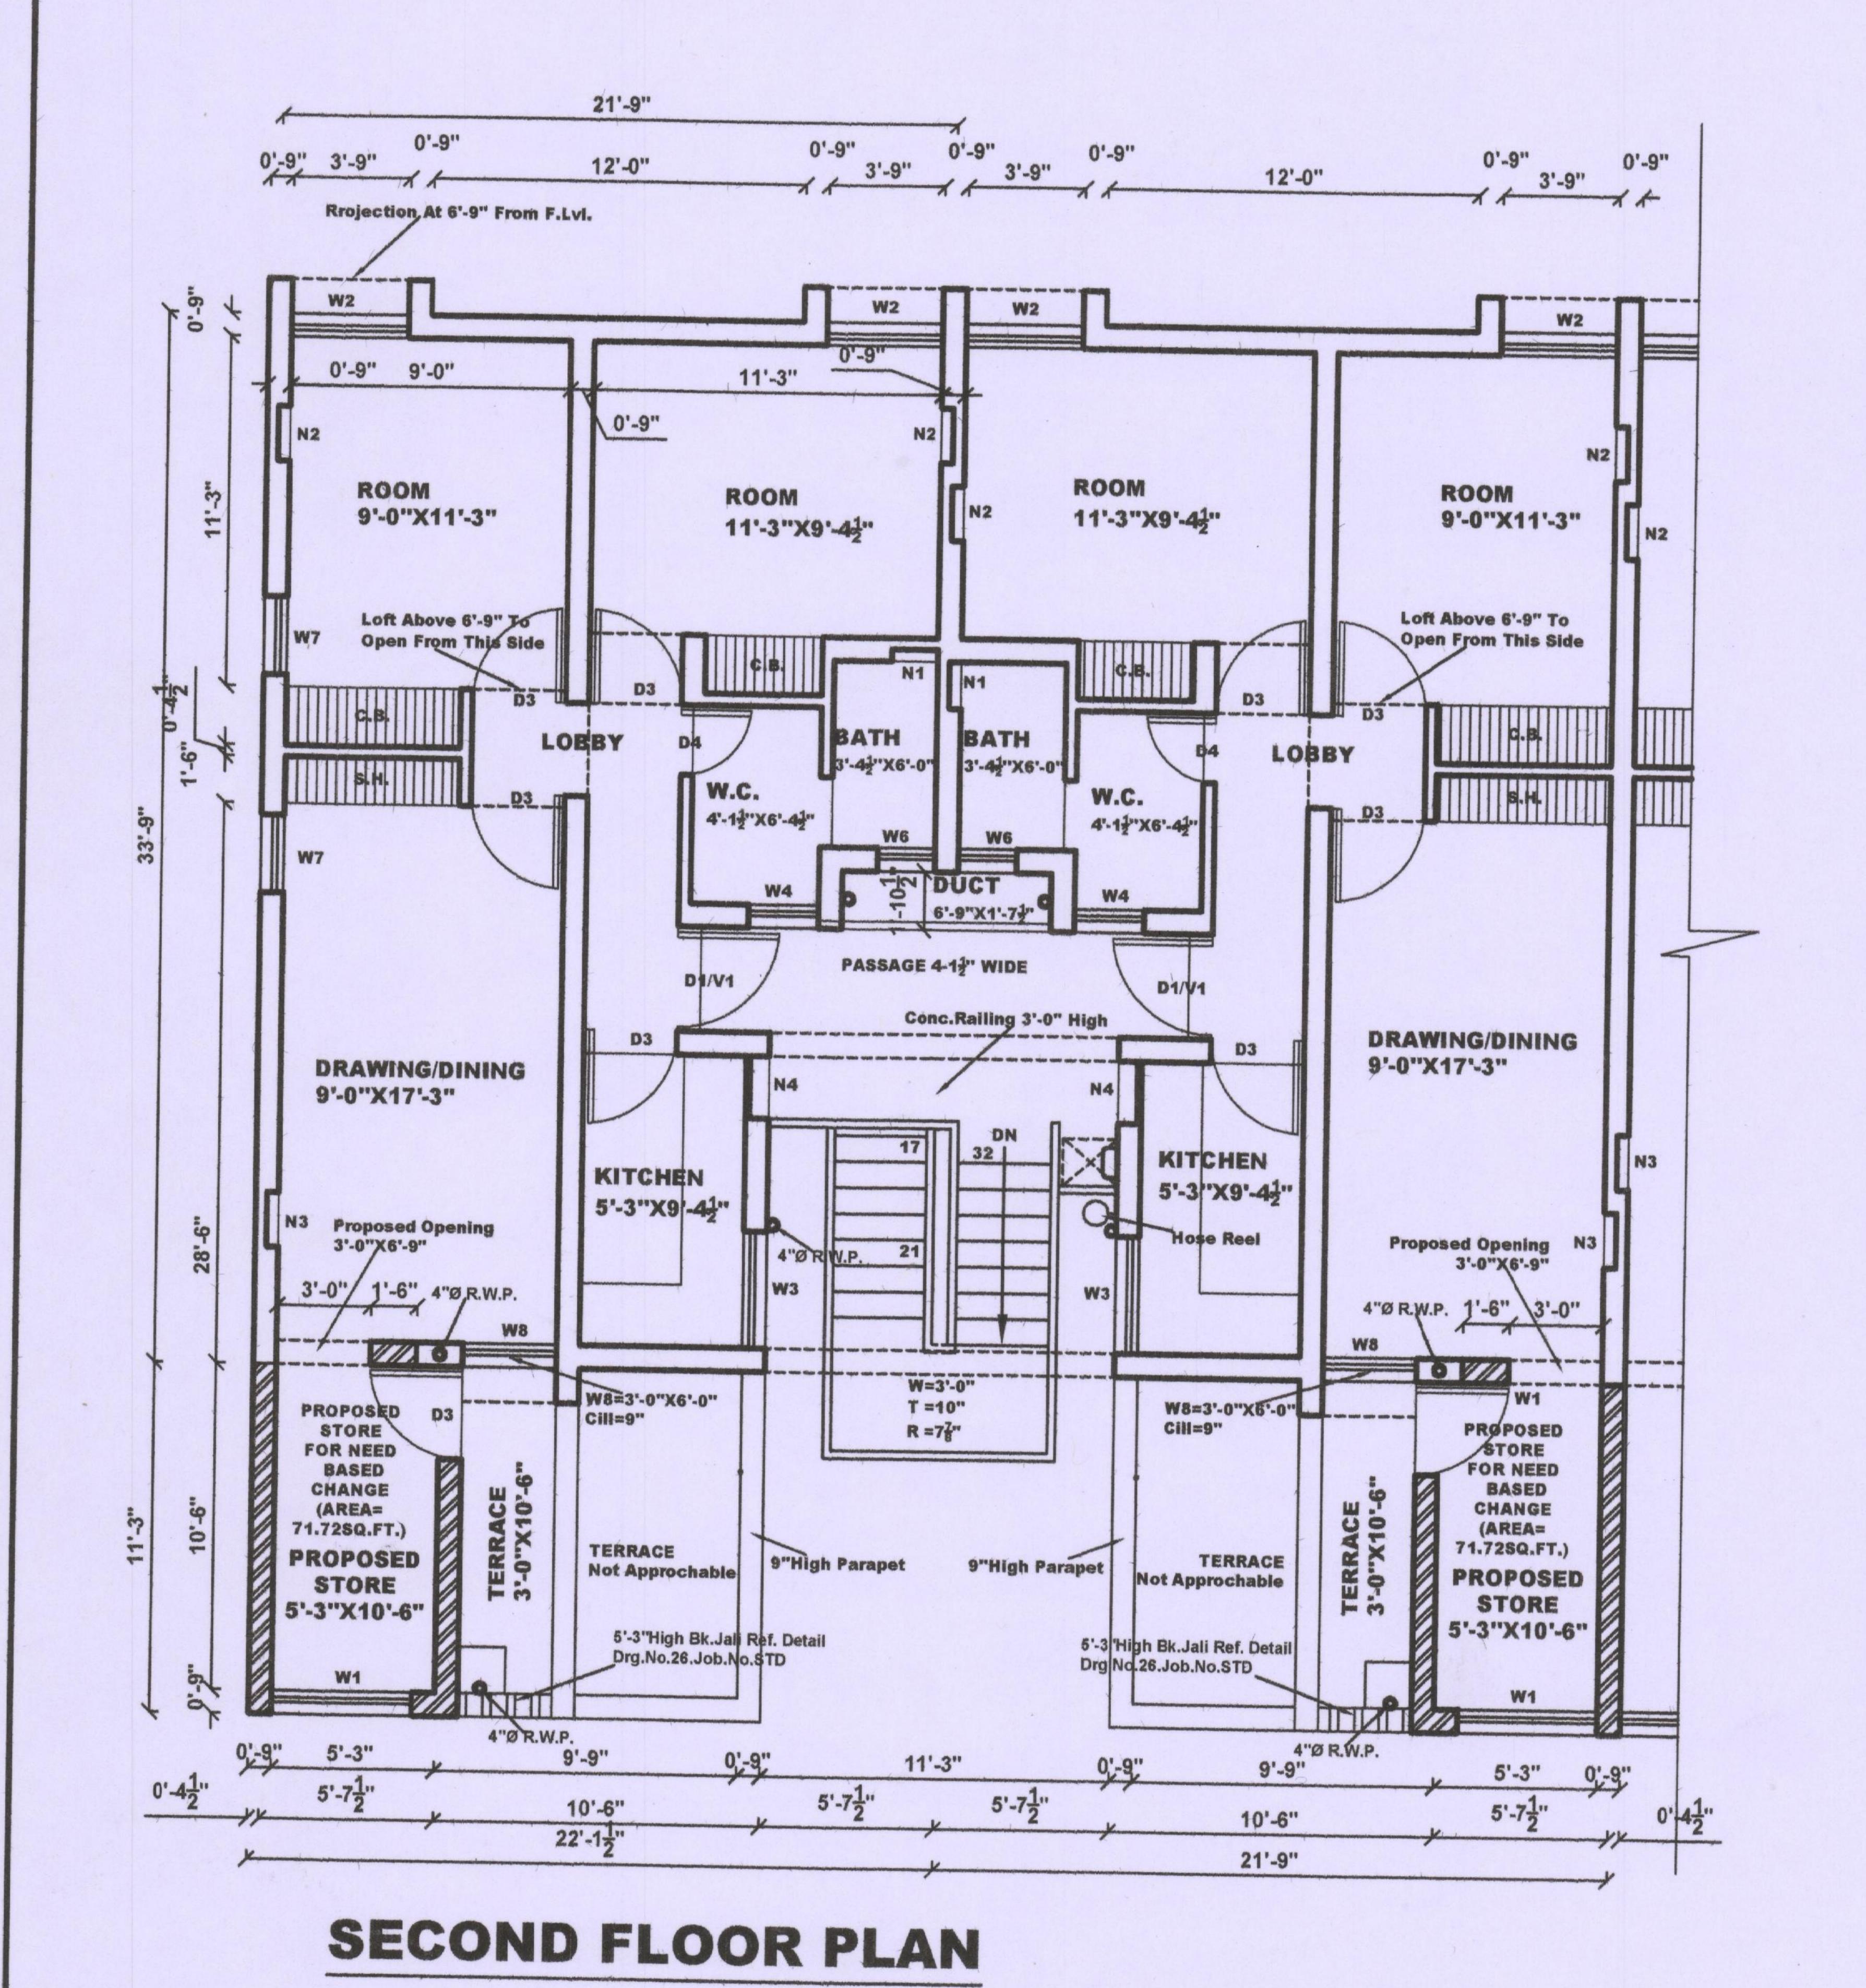

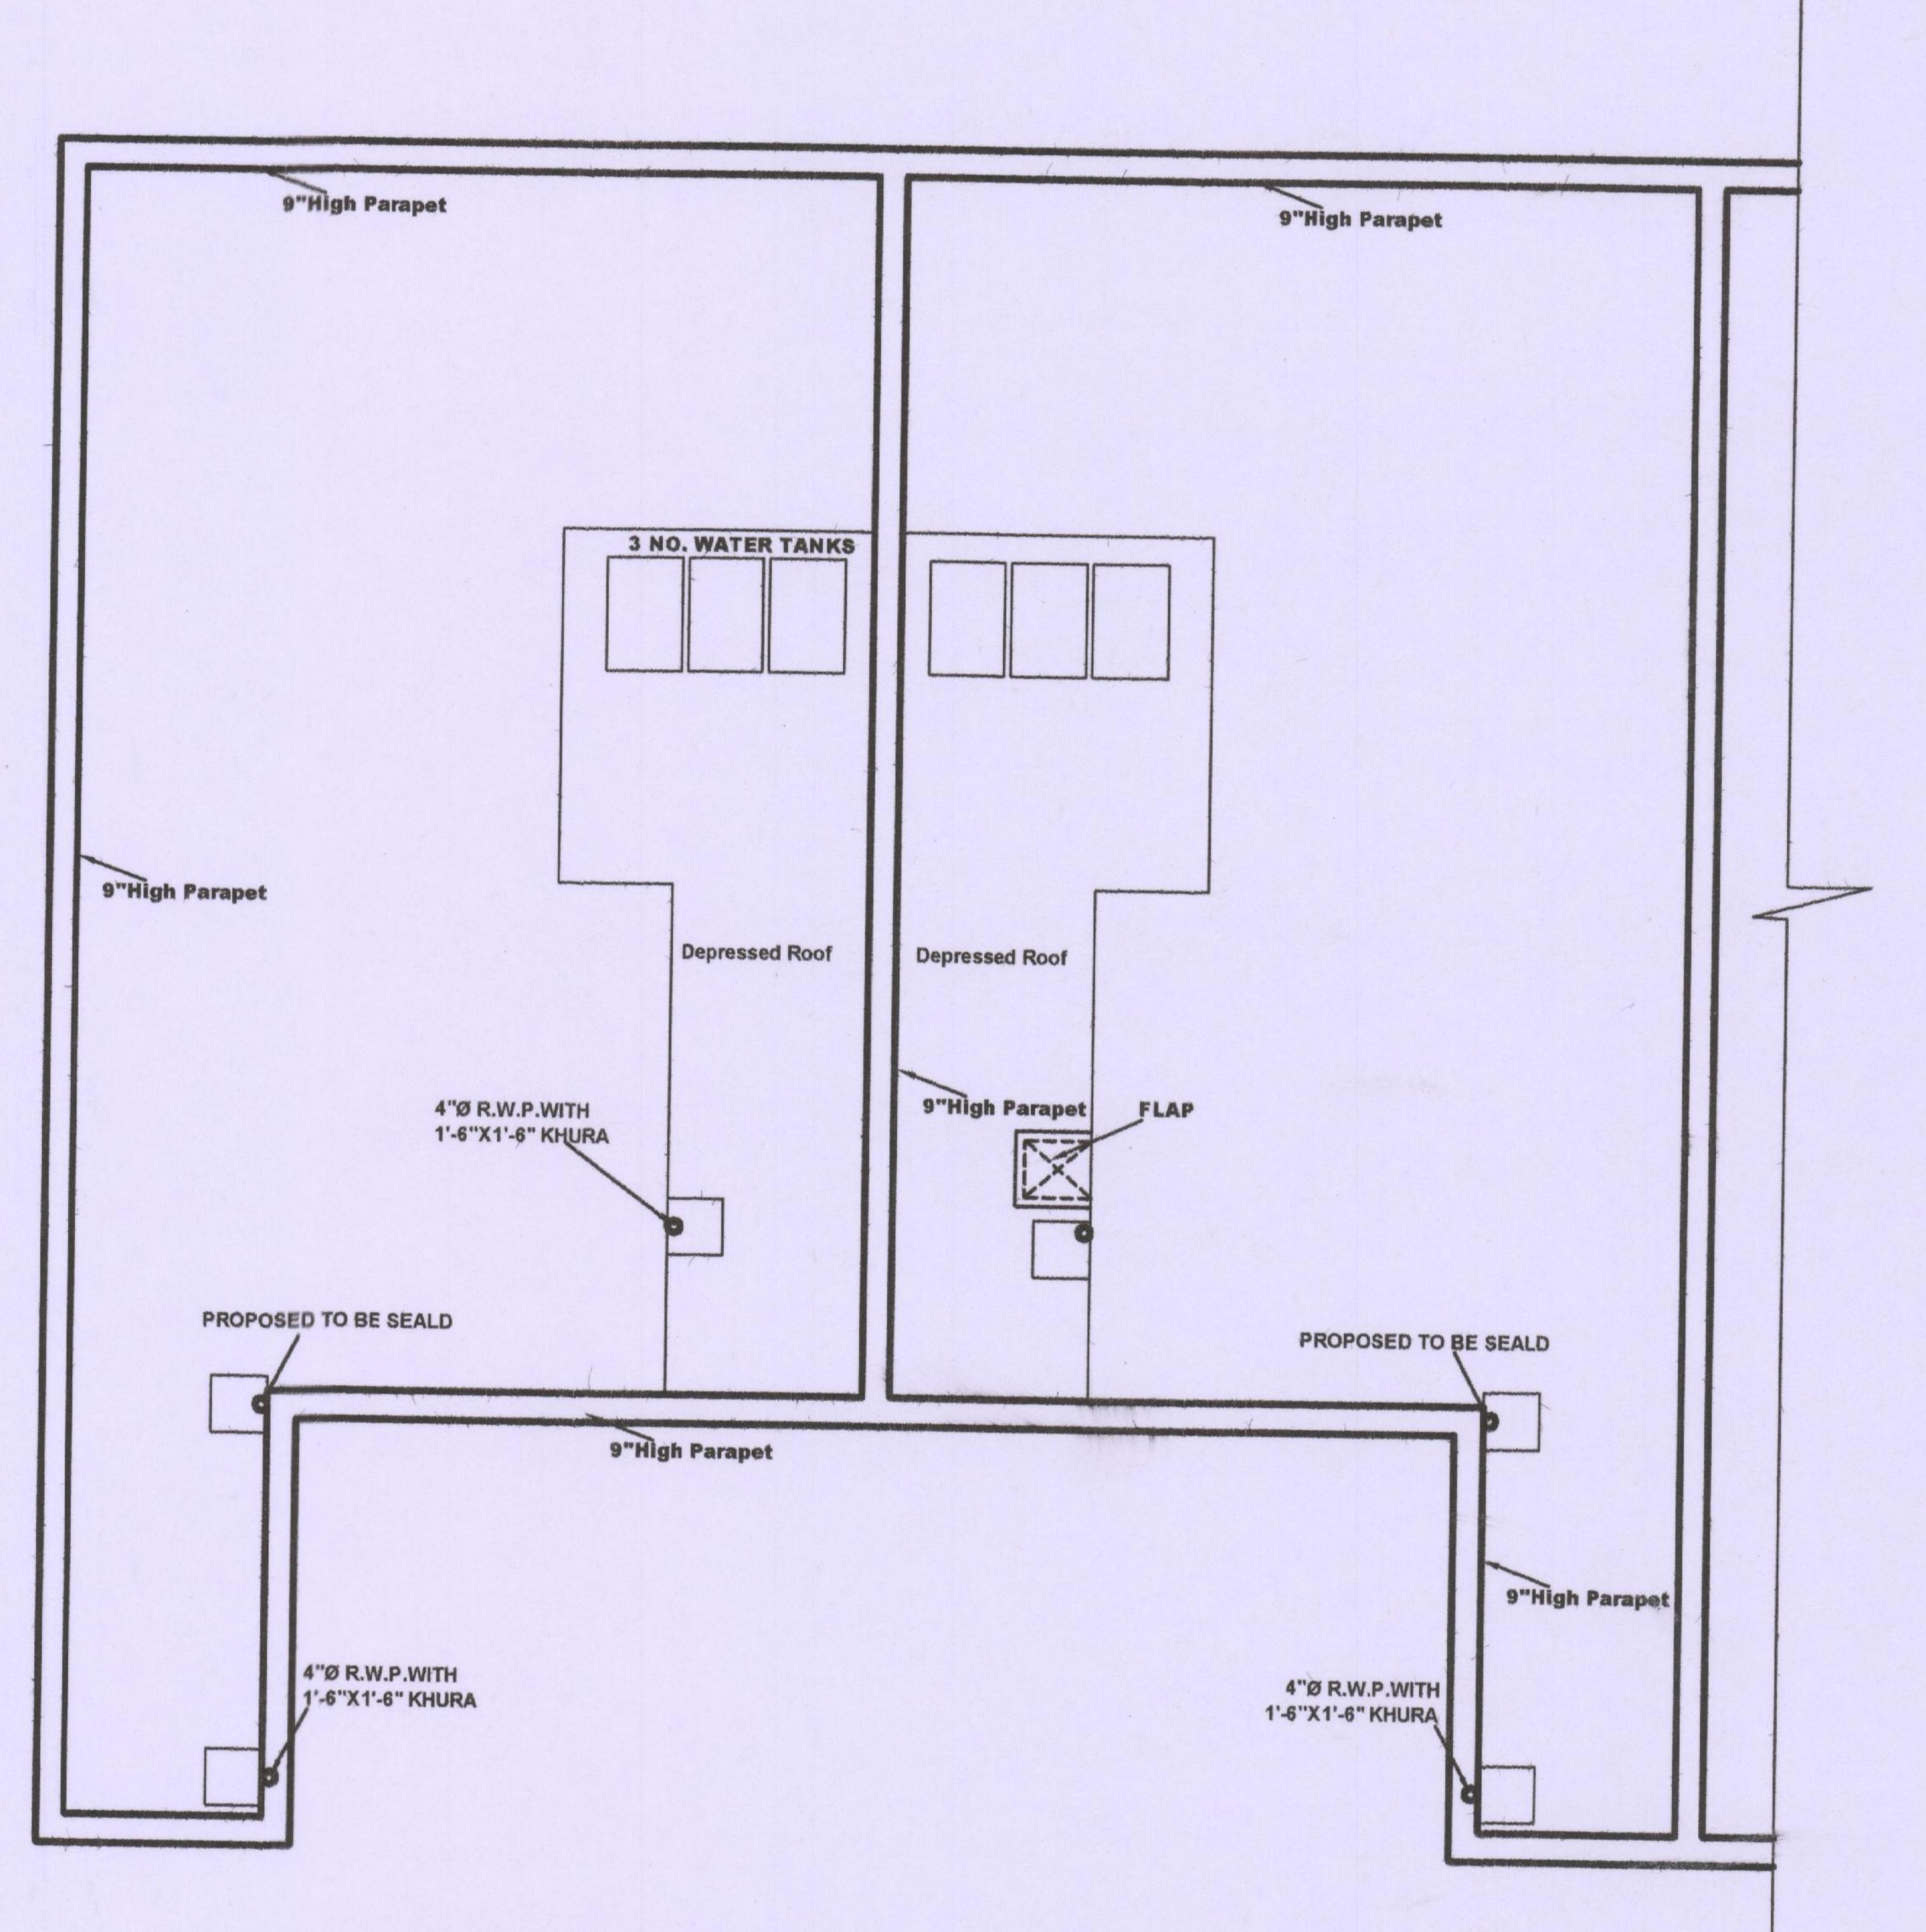

TERRACE FLOOR PLAN

CHANDIGARH HOUSING BOARD

- Notes:
 1) THIS DRAWING IS THE PROPERTY OF THE CHB,CHD. AND PART WITHOUT THE PERMISSION OF THE BOARD IN WRITING. 2) NO RAIN WATER PIPE, SOIL PIPE, VENTILATING PIPE OR ANY OTHER PLUMBING WORK SHALL BE EXPOSED TO VIEW ON ANY FACE OF THE BUILDING.
 - 3) NO APPLIED DECORATION OF ANY SORT LIKE THE CROSS, SWASTIKA ETC. SHALL BE PERMITTED ON THE EXTERNAL FACE OF THE BUILDING OR ON THE BOUNDARY WALL. 4). THE COST OF COMMON WALLS SHALL BE SHARED
 - PROPORTIONATELY BY THE RESPECTIVE ALLOTTEES. 5). NO ADVERTISEMENT IN WHAT-SO-EVER FORM, KIND OR MANNER, WHETHER THE NAME OF THE PERSON OR A FIRM SHALL BE PERMITTED ON THE FACE OF THE BUILDING OR ON OR ALONG THE BOUNDARY WALL EXCEPT THE NUMBER OF THE PREMESIS DISPLAYED IN PAINTED NUMERALS ON SPACE ASSIGNED FOR THE PURPOSES.
 - 6). FOR ANY OTHER DETAIL / NOTES REF. DRG.NO. 3, JOB NO.
 - 7). ADDITIONAL CONSTRUCTION HAS BEEN SHOWN HAS HATCHED.

Joinery Detail For Future Construction:-

			7110	ou u u	CIOII.
Туре	Size			C	ill
D3 W1 W2 W7	3'-0"X6'-9 5'-3"X4'-0 3'-9"X4'-0 2'-6"X4'-6	••		2	2'-9"
S.NO.		RIPTION		SIGN.	DATE
Architect. CHB.		Sheshi Asstt. Archit	T		DATE
Architect.		Sleshi Asstt. Archi	TA tect.		

STANDARD DESIGN OF NEED BASE CHANGE FOR H. I. G. LOWER THREE STOREYED FOR RETIRING PERSONS, SECTOR 43 -B & 44 -D, CHANDIGARH.

Copyright CHB