


CHANDIGARH HOUSING BOARD

Notes:-

1. THIS DRAWING IS THE PROPERTY OF THE CHB, CHD. AND MUST NOT BE COPIED, ALTERED OR TRACED IN WHOLE OR IN PART WITHOUT THE PERMISSION OF THE BOARD IN WRITING.
2. NO RAIN WATER PIPE, SOIL PIPE, VENTILATING PIPE OR ANY OTHER PLUMBING WORK SHALL BE EXPOSED TO VIEW ON ANY FACE OF THE BUILDING.
3. NO APPLIED DECORATION OF ANY SORT LIKE THE CROSS, SWASTIKA ETC. SHALL BE PERMITTED ON THE EXTERNAL FACE OF THE BUILDING OR ON THE BOUNDARY WALL.
4. THE COST OF COMMON WALLS SHALL BE SHARED PROPORTIONATELY BY THE RESPECTIVE ALLOTTEES.
5. NO ADVERTISEMENT IN WHAT SO EVER FORM, KIND OR MANNER, WHETHER THE NAME OF THE PERSON OR A FIRM SHALL BE PERMITTED ON THE FACE OF THE BUILDING OR ON OR ALONG THE BOUNDARY WALL EXCEPT THE NUMBER OF THE PREMISES DISPLAYED IN PAINTED NUMERALS ON SPACE ASSIGNED FOR THE PURPOSES.
6. FOR ANY OTHER DETAIL / NOTES REF. DRG. NO. 1. JOB NO. 70
7. ADDITIONAL CONSTRUCTION HAS BEEN SHOWN HAS HATCHED

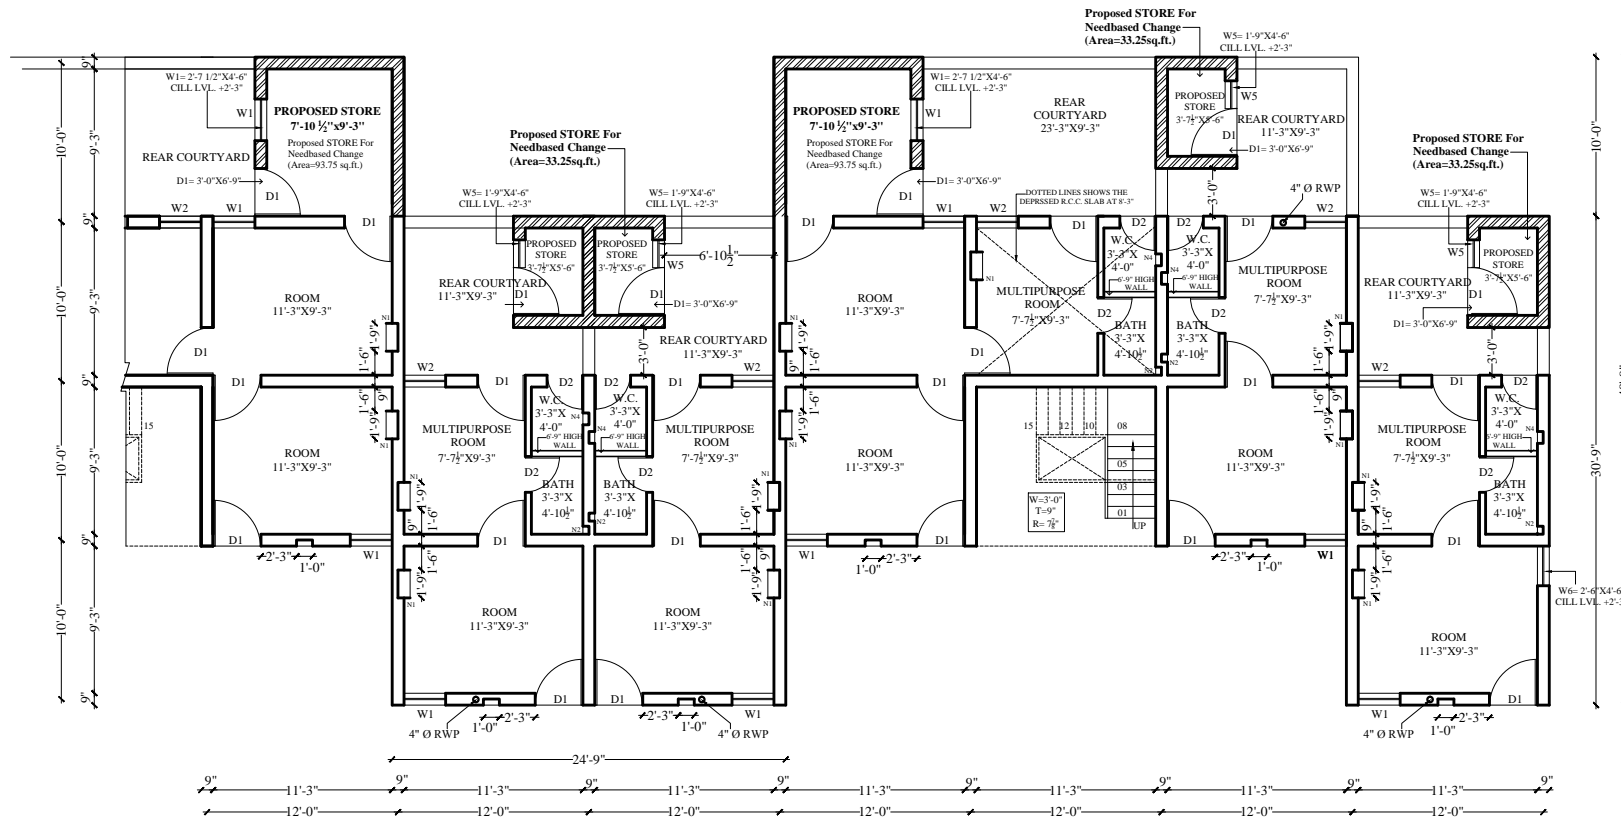

GROUND FLOOR PLAN


Copyright CHB

	Chief Architect.	Senior Architect.
Civil Engineer.	Superintending Engineer CHB.	Architect. CHB.
Structure Engineer.	SCALE :-	DATE :-
Elect. Engineer.	(Shashi Thakur) ASSTT. ARCHITECT	70 JOB NO.
	(Renu Bala) DRAWN BY	
Fire Fighting.	STANDARD DESIGN OF NEED BASED CHANGES FOR L.I.G. & M.I.G. (ONE & TWO ROOM FLATS)	
Ph.Engineer.	SECTOR 45 - D CHANDIGARH GROUND FLOOR PLAN	

CHANDIGARH HOUSING BOARD

Notes:-

- THIS DRAWING IS THE PROPERTY OF THE CHB, CHD. AND MUST NOT BE COPIED, ALTERED OR TRACED IN WHOLE OR IN PART WITHOUT THE PERMISSION OF THE BOARD IN WRITING.
- NO RAIN WATER PIPE, SOIL PIPE, VENTILATING PIPE OR ANY OTHER PLUMBING WORK SHALL BE EXPOSED TO VIEW ON ANY FACE OF THE BUILDING.
- NO APPLIED DECORATION OF ANY SORT LIKE THE CROSS, SWASTIKA ETC. SHALL BE PERMITTED ON THE EXTERNAL FACE OF THE BUILDING OR ON THE BOUNDARY WALL.
- THE COST OF COMMON WALLS SHALL BE SHARED PROPORTIONATELY BY THE RESPECTIVE ALLOTTEES.
- NO ADVERTISEMENT IN WHAT SO EVER FORM, KIND OR MANNER WHETHER THE NAME OF THE PERSON OR A FIRM SHALL BE PERMITTED ON THE FACE OF THE BUILDING OR ON OR ALONG THE BOUNDARY WALL EXCEPT THE NUMBER OF THE PREMISES DISPLAYED IN PAINTED NUMERALS ON SPACE ASSIGNED FOR THE PURPOSES.
- FOR ANY OTHER DETAIL / NOTES REF. DRG. NO. 2 JOB NO. 70
- ADDITIONAL CONSTRUCTION HAS BEEN SHOWN WITH HATCHED

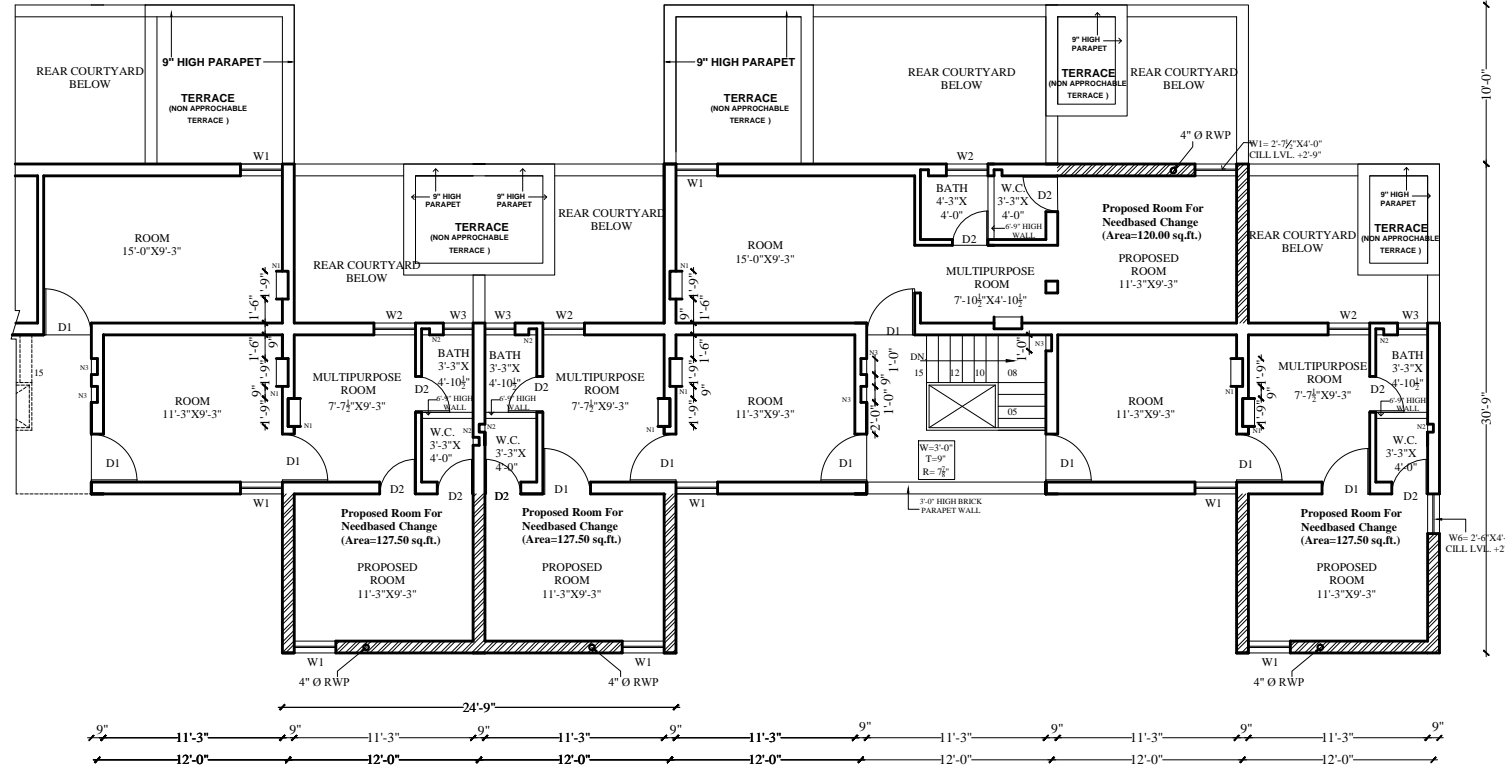

FIRST FLOOR PLAN


Copyright CHB

	Chief Architect.	Senior Architect.
Civil Engineer.	Superintending Engineer CHB.	Architect. CHB.
Structure Engineer.	SCALE :-	DATE :-
Elect. Engineer.	(Shashi Thakur) ASSTT. ARCHITECT (Renu Bala) DRAWN BY	70 JOB NO.
Fire Fighting.	13 DRG. NO.	
Ph.Engineer.	STANDARD DESIGN OF NEED BASED CHANGES FOR L.I.G. & M.I.G. (ONE & TWO ROOM FLATS) SECTOR 45 - D CHANDIGARH FIRST FLOOR PLAN	

CHANDIGARH HOUSING BOARD

Notes:-

1. THIS DRAWING IS THE PROPERTY OF THE CHB, CHD. AND MUST NOT BE COPIED, ALTERED OR TRACED IN WHOLE OR IN PART WITHOUT THE PERMISSION OF THE BOARD IN WRITING.
2. NO RAIN WATER PIPE, SOIL PIPE, VENTILATING PIPE OR ANY OTHER PLUMBING WORK SHALL BE EXPOSED TO VIEW ON ANY FACE OF THE BUILDING.
3. NO APPLIED DECORATION OF ANY SORT LIKE THE CROSS, SWASTIKA ETC. SHALL BE PERMITTED ON THE EXTERNAL FACE OF THE BUILDING OR ON THE BOUNDARY WALL.
4. THE COST OF COMMON WALLS SHALL BE SHARED PROPORTIONATELY BY THE RESPECTIVE ALLOTTEES.
5. NO ADVERTISEMENT IN WHAT SO EVER FORM, KIND OR MANNER WHETHER THE NAME OF THE PERSON OR A FIRM SHALL BE PERMITTED ON THE FACE OF THE BUILDING OR ON OR ALONG THE BOUNDARY WALL EXCEPT THE NUMBER OF THE PREMISES DISPLAYED IN FAINTED NUMERALS ON SPACE ASSIGNED FOR THE PURPOSES.
6. FOR ANY OTHER DETAIL / NOTES REF. DRG. NO. 3 JOB NO. 70
7. ADDITIONAL CONSTRUCTION HAS BEEN SHOWN HAS HATCHED

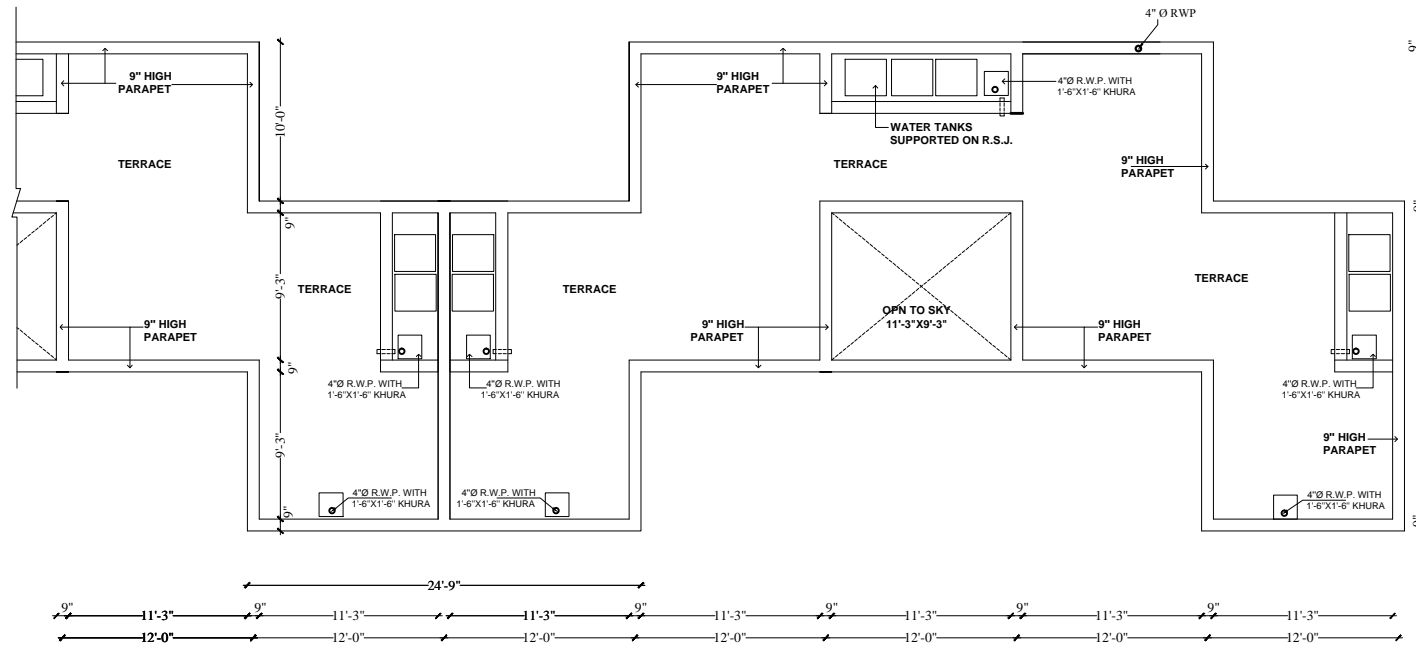

FIRST FLOOR PLAN

Copyright CHB

Chief Architect. Senior Architect.

Civil Engineer.	Superintending Engineer CHB.	Architect. CHB.
Structure Engineer.	SCALE :-	DATE :-
Elect. Engineer.	(Shashi Thakur) ASSTT. ARCHITECT (Renu Bala) DRAWN BY	70 JOB NO.
Fire Fighting.	STANDARD DESIGN OF NEED BASED CHANGES FOR L.I.G. & M.I.G. (ONE & TWO ROOM FLATS)	
Ph.Engineer.	SECTOR 45 - D CHANDIGARH TERRACE PLAN	
		14 DRG. NO.