

CHANDIGARH  
HOUSING  
BOARD

Notes:-

- 1). THIS DRAWING IS THE PROPERTY OF THE CHB,CHD. AND MUST NOT BE COPIED, ALTERED OR TRACED IN WHOLE OR IN PART WITHOUT THE PERMISSION OF THE BOARD IN WRITING.
- 2). NO RAIN WATER PIPE, SOIL PIPE, VENTILATING PIPE OR ANY OTHER PLUMBING WORK SHALL BE EXPOSED TO VIEW ON ANY FACE OF THE BUILDING.
- 3). NO APPLIED DECORATION OF ANY SORT LIKE THE CROSS, SWASTIKA ETC. SHALL BE PERMITTED ON THE EXTERNAL FACE OF THE BUILDING OR ON THE BOUNDARY WALL.
- 4). THE COST OF COMMON WALLS SHALL BE SHARED PROPORTIONATELY BY THE RESPECTIVE ALLOTTEES.
- 5). NO ADVERTISEMENT IN WHAT SO EVER FORM, KIND OR MANNER, WHETHER THE NAME OF THE PERSON OR A FIRM SHALL BE PERMITTED ON THE FACE OF THE BUILDING OR ON OR ALONG THE BOUNDARY WALL, EXCEPT THE NUMBER OF THE PREMISES DISPLAYED IN PAINTED NUMERALS ON SPACE ASSIGNED FOR THE PURPOSES.
- 6). FOR ANY OTHER DETAIL / NOTES REF. DRG. NO. 7.8 JOB NO. 65
- 7). ADDITIONAL CONSTRUCTION HAS BEEN SHOWN HAS HATCHED

Joinery for future construction


Type	Size	Cill
D1	3'-0"X6'-9"	-
W1	3'-0"X4'-0"	2'-9"
W3	2'-6"X4'-6"	2'-3"

S.NO.	DESCRIPTION	SIGN.	DATE
-------	-------------	-------	------


REVISIONS

Architect. CHB.		Asstt. Architect. CHB.	
SCALE :		DATE :- 16- 3- 2015	
CHECKED BY:		65 JOB NO.	23 DRG. NO.
SHASHI SANGAR DRAWN BY			

STANDARD DESIGN OF  
NEED BASED CHANGES FOR  
L.I.G. ONE ROOM  
SECTOR 44-C  
CHANDIGARH. (U.T.)

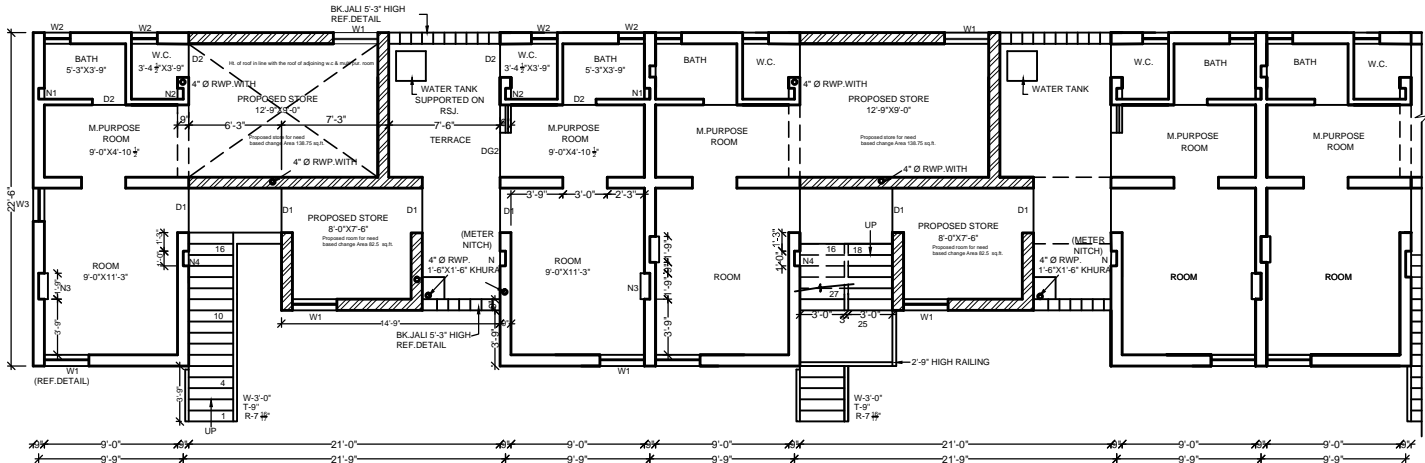

FIRST FLOOR PLAN

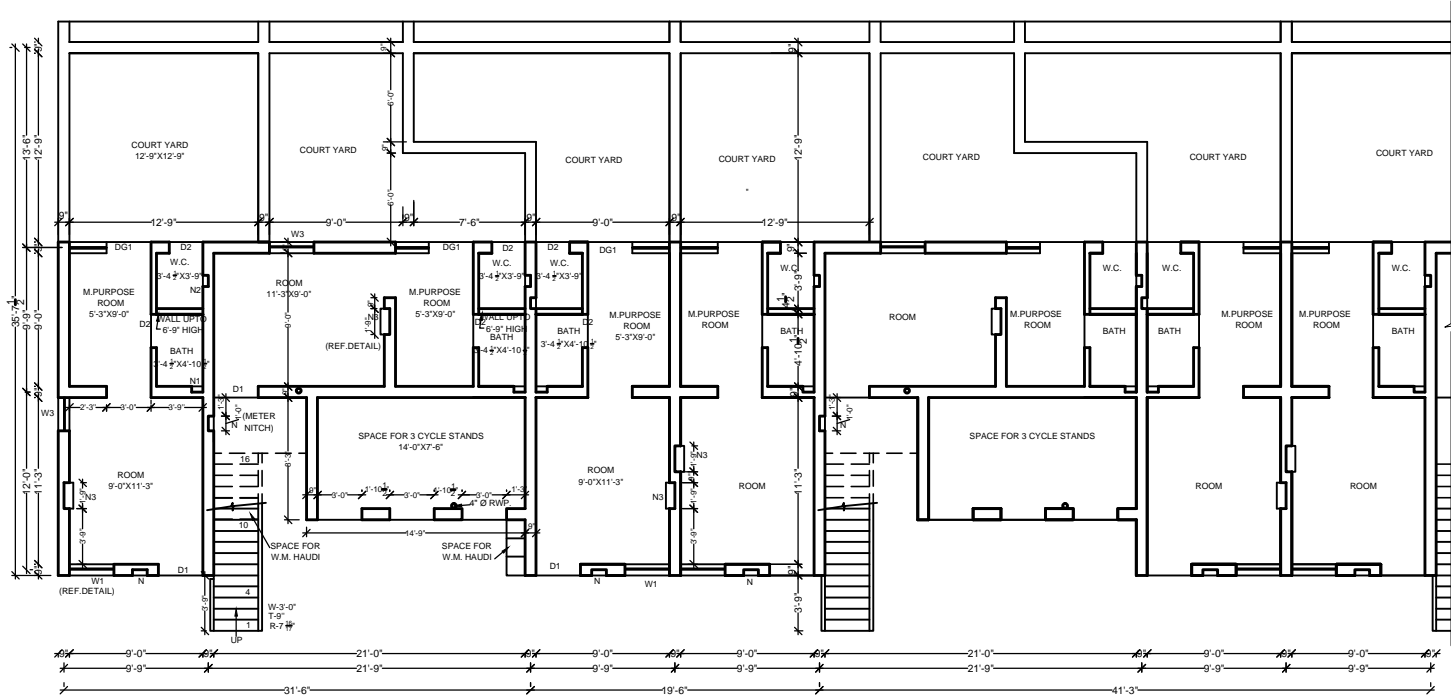

GROUND FLOOR PLAN

Copyright CHB

CHANDIGARH  
HOUSING  
BOARD

Notes:-

- 1). THIS DRAWING IS THE PROPERTY OF THE CHB,CHD. AND MUST NOT BE COPIED, ALTERED OR TRACED IN WHOLE OR IN PART WITHOUT THE PERMISSION OF THE BOARD IN WRITING.
- 2). NO RAIN WATER PIPE, SOIL PIPE, VENTILATING PIPE OR ANY OTHER PLUMBING WORK SHALL BE EXPOSED TO VIEW ON ANY FACE OF THE BUILDING.
- 3). NO APPLIED DECORATION OF ANY SORT LIKE THE CROSS, SWASTIKA ETC. SHALL BE PERMITTED ON THE EXTERNAL FACE OF THE BUILDING OR ON THE BOUNDARY WALL.
- 4). THE COST OF COMMON WALLS SHALL BE SHARED PROPORTIONATELY BY THE RESPECTIVE ALLOTTEES.
- 5). NO ADVERTISEMENT IN WHAT SO EVER FORM, KIND OR MANNER, WHETHER THE NAME OF THE PERSON OR A FIRM SHALL BE PERMITTED ON THE FACE OF THE BUILDING OR ON OR ALONG THE BOUNDARY WALL, EXCEPT THE NUMBER OF THE PREMISES DISPLAYED IN PAINTED NUMERALS ON SPACE ASSIGNED FOR THE PURPOSES.
- 6). FOR ANY OTHER DETAIL / NOTES REF. DRG. NO. 9.10 JOB NO. 65
- 7). ADDITIONAL CONSTRUCTION HAS BEEN SHOWN HAS HATCHED

Joinery for future construction


Type	Size	Cill
D1	3'-0"X6'-9"	-
W1	3'-0"X4'-0"	2'-9"
W3	2'-6"X4'-6"	2'-3"

S.NO.	DESCRIPTION	SIGN.	DATE


REVISIONS

Architect. CHB.		Asstt. Architect. CHB.	
SCALE :		DATE :- 16-3-2015	
CHECKED BY:		65 JOB NO.	24 DRG. NO.
SHASHI SANGAR DRAWN BY			

STANDARD DESIGN OF  
NEED BASED CHANGES FOR  
L.I.G. ONE ROOM  
SECTOR 44-C  
CHANDIGARH. (U.T.)

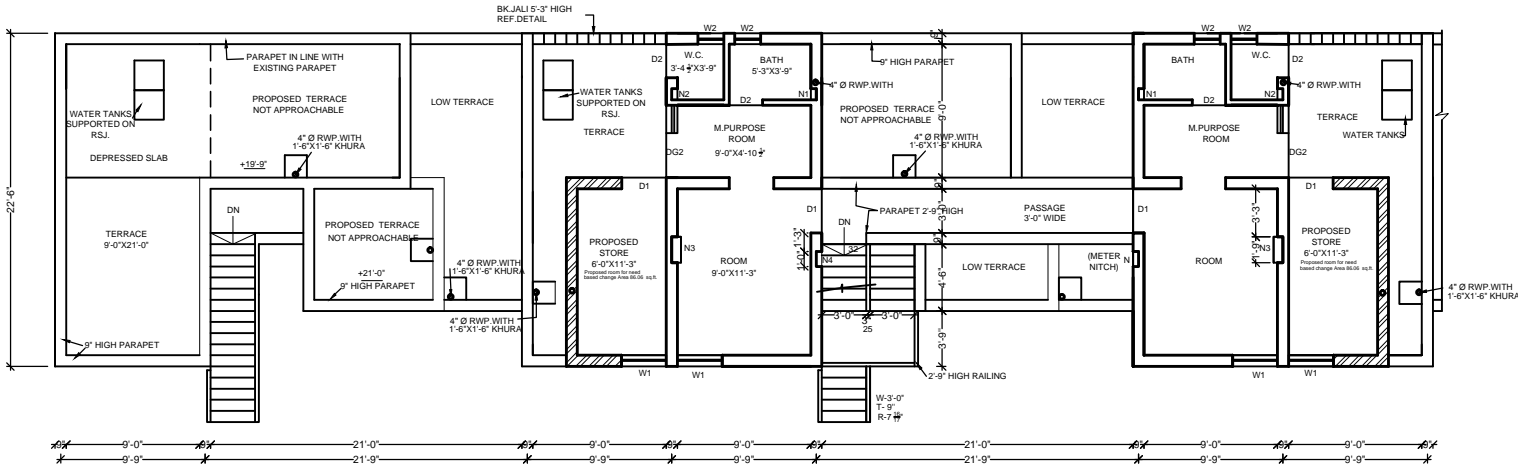

SECOND FLOOR PLAN

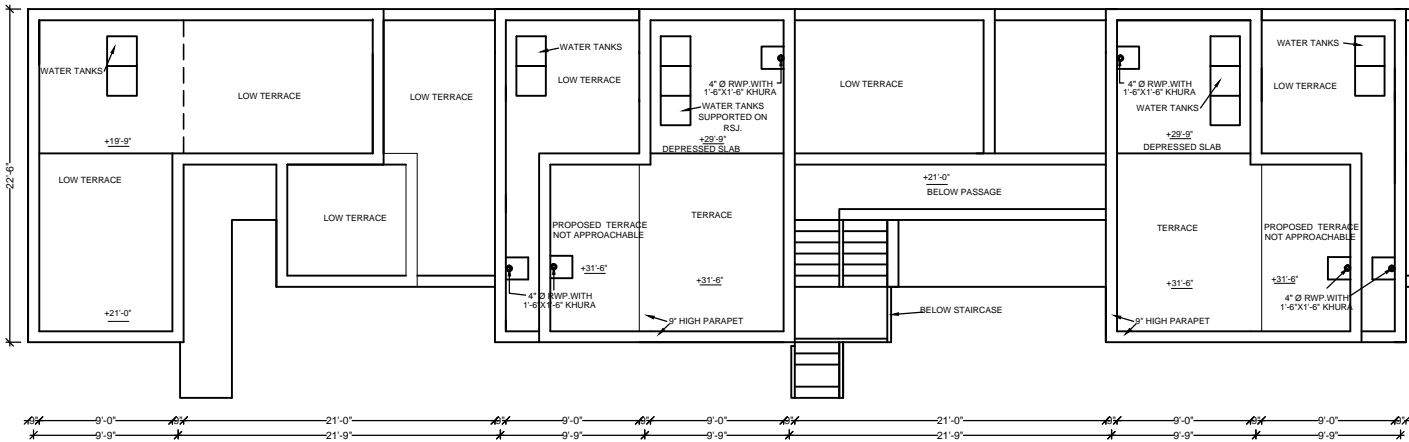

TERRACE FLOOR PLAN

Copyright CHB