


CHANDIGARH HOUSING BOARD

Notes:-

- 1) THIS DRAWING IS THE PROPERTY OF THE CHB, CHD. AND MUST NOT BE COPIED, ALTERED OR TRACED IN WHOLE OR IN PART WITHOUT THE PERMISSION OF THE BOARD IN WRITING.
- 2) NO RAIN WATER PIPE, SOIL PIPE, VENTILATING PIPE OR ANY OTHER PLUMBING WORK SHALL BE EXPOSED TO VIEW ON ANY FACE OF THE BUILDING.
- 3) NO APPLIED DECORATION OF ANY SORT LIKE THE CROSS, SWASTIKA ETC. SHALL BE PERMITTED ON THE EXTERNAL FACE OF THE BUILDING OR ON THE BOUNDARY WALL.
- 4) THE COST OF COMMON WALLS SHALL BE SHARED PROPORTIONATELY BY THE RESPECTIVE ALLOTTEES.
- 5) NO ADVERTISEMENT IN WHAT-SO-EVER FORM, KIND OR MANNER, WHETHER THE NAME OF THE PERSON OR A FIRM SHALL BE PERMITTED ON THE FACE OF THE BUILDING OR ON OR ALONG THE BOUNDARY WALL EXCEPT THE NUMBER OF THE PREMISES DISPLAYED IN PAINTED NUMERALS ON SPACE ASSIGNED FOR THE PURPOSES.
- 6) FOR ANY OTHER DETAIL / NOTES REF. DRG. NO. 7, JOB NO. 156.
- 7) ADDITIONAL CONSTRUCTION HAS BEEN SHOWN HAS HATCHED.

Joinery Detail For Future Construction:-

Type	Size	Cill
DG1	7'-6" X 6'-9"	
DG2	7'-0" X 8'-3"	
D1	3'-4 1/2" X 6'-9"	
D2	3'-0" X 6'-9"	
D3	3'-0" X 6'-9"	
D4	2'-7 1/2" X 6'-9"	
D5	2'-3" X 6'-9"	
D6/V1	2'-3" X 9'-0"	
W2	3'-0" X 4'-6"	3'-9"
W3	3'-0" X 6'-0"	2'-3"
W4	2'-0" X 4'-6"	4'-6"
W5	4'-6" X 4'-6"	2'-3"
W7	3'-0" X 4'-6"	2'-3"
W8	2'-0" X 5'-3"	4'-6"
W9	2'-6" X 4'-6"	2'-3"
V	3'-4 1/2" X 2'-9"	7'-0"

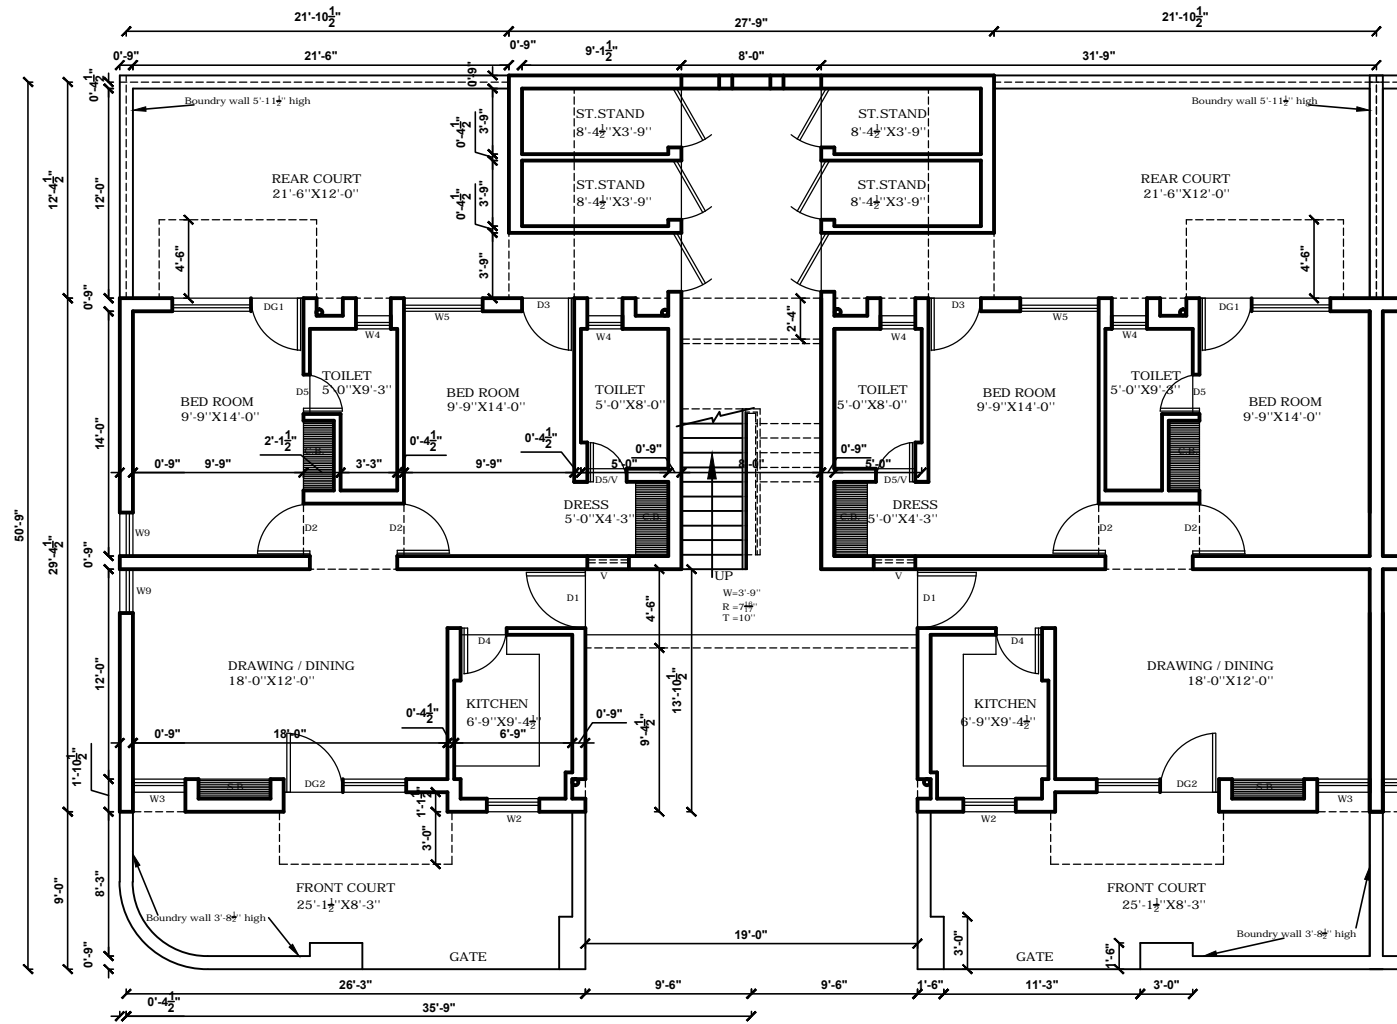

GROUND FLOOR PLAN

Copyright CHB

S.NO.	DESCRIPTION	SIGN.	DATE
REVISIONS			

Architect. CHB.	Asstt. Architect. CHB.
SCALE : 1/4" = 1'-0"	DATE :- 07-11-2014

(R.Sambhi) DRAWN BY	156 JOB NO.	50 DRG. NO.
------------------------	----------------	----------------

CHECKED BY

**STANDARD DESIGN OF M.I.G. HOUSES
SECTOR-61, CHANDIGARH. (U.T.)
GROUND FLOOR PLAN**


CHANDIGARH HOUSING BOARD

Notes:-

- THIS DRAWING IS THE PROPERTY OF THE CHB, CHD. AND MUST NOT BE COPIED, ALTERED OR TRACED IN WHOLE OR IN PART WITHOUT THE PERMISSION OF THE BOARD IN WRITING.
- NO RAIN WATER PIPE, SOIL PIPE, VENTILATING PIPE OR ANY OTHER PLUMBING WORK SHALL BE EXPOSED TO VIEW ON ANY FACE OF THE BUILDING.
- NO APPLIED DECORATION OF ANY SORT LIKE THE CROSS, SWASTIKA ETC. SHALL BE PERMITTED ON THE EXTERNAL FACE OF THE BUILDING OR ON THE BOUNDARY WALL.
- THE COST OF COMMON WALLS SHALL BE SHARED PROPORTIONATELY BY THE RESPECTIVE ALLOTTEES.
- NO ADVERTISEMENT IN WHAT-SO-EVER FORM, KIND OR MANNER, WHETHER THE NAME OF THE PERSON OR A FIRM SHALL BE PERMITTED ON THE FACE OF THE BUILDING OR ON OR ALONG THE BOUNDARY WALL EXCEPT THE NUMBER OF THE PREMESIS DISPLAYED IN PAINTED NUMERALS ON SPACE ASSIGNED FOR THE PURPOSES.
- FOR ANY OTHER DETAIL / NOTES REF. DRG. NO. 8, JOB NO. 156.
- ADDITIONAL CONSTRUCTION HAS BEEN SHOWN HAS HATCHED.

Joinery Detail For Future Construction:-

Type	Size	Cill
DG1	7'-6" X 6'-9"	
DG2	7'-0" X 8'-3"	
D1	3'-4 1/2" X 6'-9"	
D2	3'-0" X 6'-9"	
D3	3'-0" X 6'-9"	
D4	2'-7 1/2" X 6'-9"	
D5	2'-3" X 6'-9"	
D6/V1	2'-3" X 9'-0"	
W2	3'-0" X 4'-6"	3'-9"
W3	3'-0" X 6'-0"	2'-3"
W4	2'-0" X 4'-6"	4'-6"
W5	4'-6" X 4'-6"	2'-3"
W7	3'-0" X 4'-6"	2'-3"
W8	2'-0" X 5'-3"	4'-6"
W9	2'-6" X 4'-6"	2'-3"
V	3'-4 1/2" X 2'-9"	7'-0"

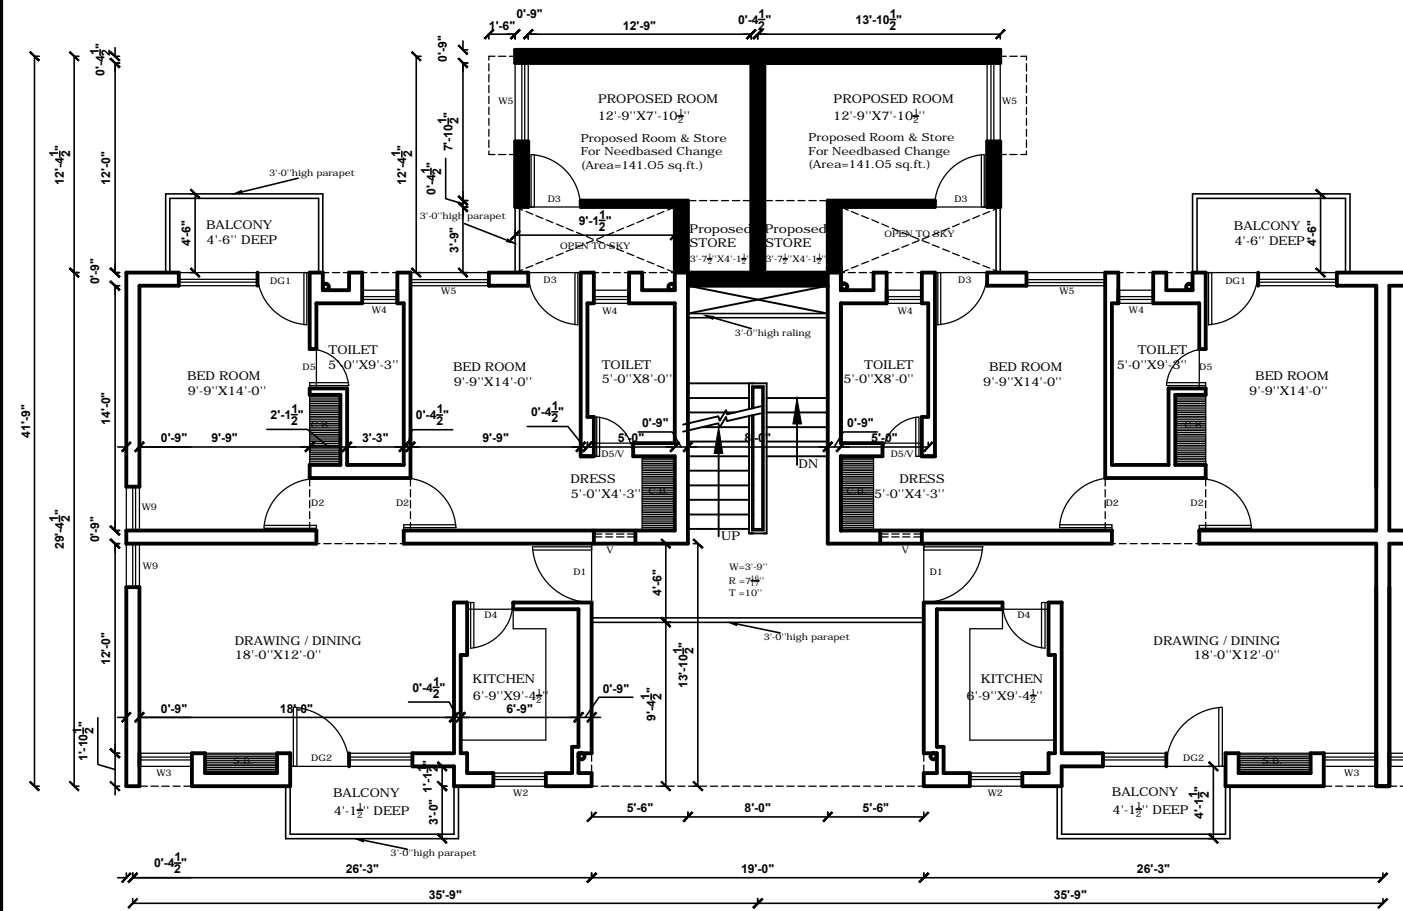

FIRST FLOOR PLAN

Copyright CHB

S.NO.	DESCRIPTION	SIGN.	DATE
REVISIONS			

Architect. CHB. Asstt. Architect. CHB.

SCALE : 1/4" = 1'-0" DATE : 07-11-2014

(R.Sambhi) DRAWN BY 156 51

CHECKED BY JOB NO. DRG. NO.

STANDARD DESIGN OF M.I.G. HOUSES SECTOR-61, CHANDIGARH. (U.T.)

FIRST FLOOR PLAN


CHANDIGARH HOUSING BOARD

Notes:-

- 1) THIS DRAWING IS THE PROPERTY OF THE CHB, CHD. AND MUST NOT BE COPIED, ALTERED OR TRACED IN WHOLE OR IN PART WITHOUT THE PERMISSION OF THE BOARD IN WRITING.
- 2) NO RAIN WATER PIPE, SOIL PIPE, VENTILATING PIPE OR ANY OTHER PLUMBING WORK SHALL BE EXPOSED TO VIEW ON ANY FACE OF THE BUILDING.
- 3) NO APPLIED DECORATION OF ANY SORT LIKE THE CROSS, SWASTIKA ETC. SHALL BE PERMITTED ON THE EXTERNAL FACE OF THE BUILDING OR ON THE BOUNDARY WALL.
- 4) THE COST OF COMMON WALLS SHALL BE SHARED PROPORTIONATELY BY THE RESPECTIVE ALLOTTEES.
- 5) NO ADVERTISEMENT IN WHAT SO EVER FORM, KIND OR MANNER, WHETHER THE NAME OF THE PERSON OR A FIRM SHALL BE PERMITTED ON THE FACE OF THE BUILDING OR ON OR ALONG THE BOUNDARY WALL EXCEPT THE NUMBER OF THE PREMESIS DISPLAYED IN PAINTED NUMERALS ON SPACE ASSIGNED FOR THE PURPOSES.
- 6) FOR ANY OTHER DETAIL / NOTES REF. DRG. NO. 9, JOB NO. 156.
- 7) ADDITIONAL CONSTRUCTION HAS BEEN SHOWN HAS HATCHED.

Joinery Detail For Future Construction:-

Type	Size	Cill
DG1	7'-6" X 6'-9"	
DG2	7'-0" X 8'-3"	
D1	3'-4 1/2" X 6'-9"	
D2	3'-0" X 6'-9"	
D3	3'-0" X 6'-9"	
D4	2'-7 1/2" X 6'-9"	
D5	2'-3" X 6'-9"	
D6/V1	2'-3" X 9'-0"	
W2	3'-0" X 4'-6"	3'-9"
W3	3'-0" X 6'-0"	2'-3"
W4	2'-0" X 4'-6"	4'-6"
W5	4'-6" X 4'-6"	2'-3"
W7	3'-0" X 4'-6"	2'-3"
W8	2'-0" X 5'-3"	4'-6"
W9	2'-6" X 4'-6"	2'-3"
V	3'-4 1/2" X 2'-9"	7'-0"

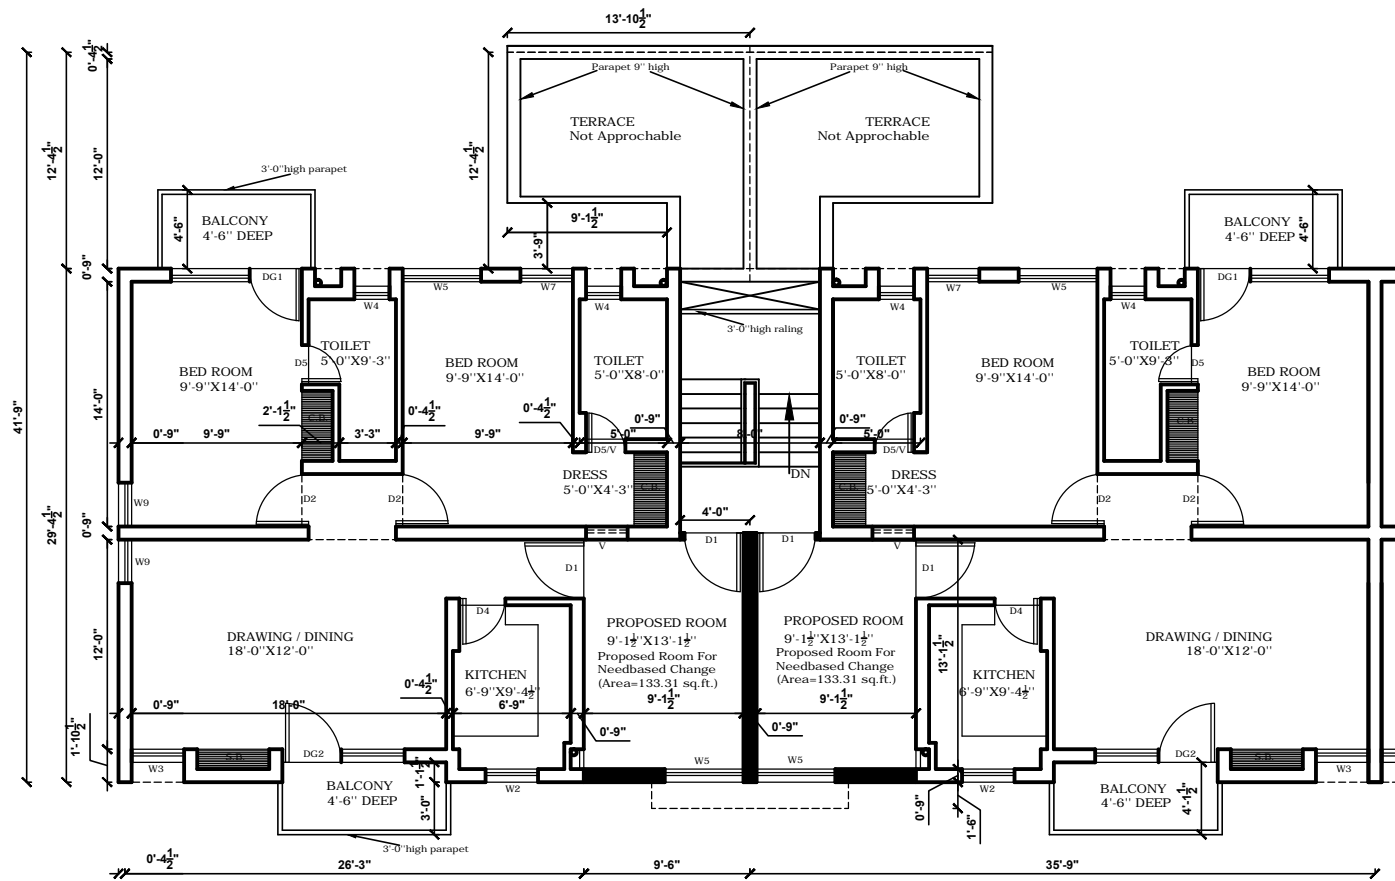

SECOND FLOOR PLAN

Copyright CHB

S.NO.	DESCRIPTION	SIGN.	DATE
-------	-------------	-------	------

REVISIONS

Architect. CHB.	Asstt. Architect. CHB.
SCALE : 1/4" = 1'-0"	DATE :- 07-11-2014
(R.Sambhi) DRAWN BY	156 JOB NO.
CHECKED BY	52 DRG. NO.

STANDARD DESIGN OF M.I.G. HOUSES
SECTOR-61, CHANDIGARH. (U.T.)
SECOND FLOOR PLAN


CHANDIGARH HOUSING BOARD

Notes:-

- 1) THIS DRAWING IS THE PROPERTY OF THE CHB, CHD. AND MUST NOT BE COPIED, ALTERED OR TRACED IN WHOLE OR IN PART WITHOUT THE PERMISSION OF THE BOARD IN WRITING.
- 2) NO RAIN WATER PIPE, SOIL PIPE, VENTILATING PIPE OR ANY OTHER PLUMBING WORK SHALL BE EXPOSED TO VIEW ON ANY FACE OF THE BUILDING.
- 3) NO APPLIED DECORATION OF ANY SORT LIKE THE CROSS, SWASTIKA ETC. SHALL BE PERMITTED ON THE EXTERNAL FACE OF THE BUILDING OR ON THE BOUNDARY WALL.
- 4) THE COST OF COMMON WALLS SHALL BE SHARED PROPORTIONATELY BY THE RESPECTIVE ALLOTTEES.
- 5) NO ADVERTISEMENT IN WHAT-SO-EVER FORM, KIND OR MANNER, WHETHER THE NAME OF THE PERSON OR A FIRM SHALL BE PERMITTED ON THE FACE OF THE BUILDING OR ON OR ALONG THE BOUNDARY WALL EXCEPT THE NUMBER OF THE PREMESIS DISPLAYED IN PAINTED NUMERALS ON SPACE ASSIGNED FOR THE PURPOSES.
- 6) FOR ANY OTHER DETAIL / NOTES REF. DRG. NO. 13, JOB NO. 156.
- 7) ADDITIONAL CONSTRUCTION HAS BEEN SHOWN HAS HATCHED.

Joinery Detail For Future Construction:-

Type	Size	Cill
DG1	7'-6" X 6'-9"	
DG2	7'-0" X 8'-3"	
D1	3'-4 1/2" X 6'-9"	
D2	3'-0" X 6'-9"	
D3	3'-0" X 6'-9"	
D4	2'-7 1/2" X 6'-9"	
D5	2'-3" X 6'-9"	
D6/V1	2'-3" X 9'-0"	
W2	3'-0" X 4'-6"	3'-9"
W3	3'-0" X 6'-0"	2'-3"
W4	2'-0" X 4'-6"	4'-6"
W5	4'-6" X 4'-6"	2'-3"
W7	3'-0" X 4'-6"	2'-3"
W8	2'-0" X 5'-3"	4'-6"
W9	2'-6" X 4'-6"	2'-3"
V	3'-4 1/2" X 2'-9"	7'-0"

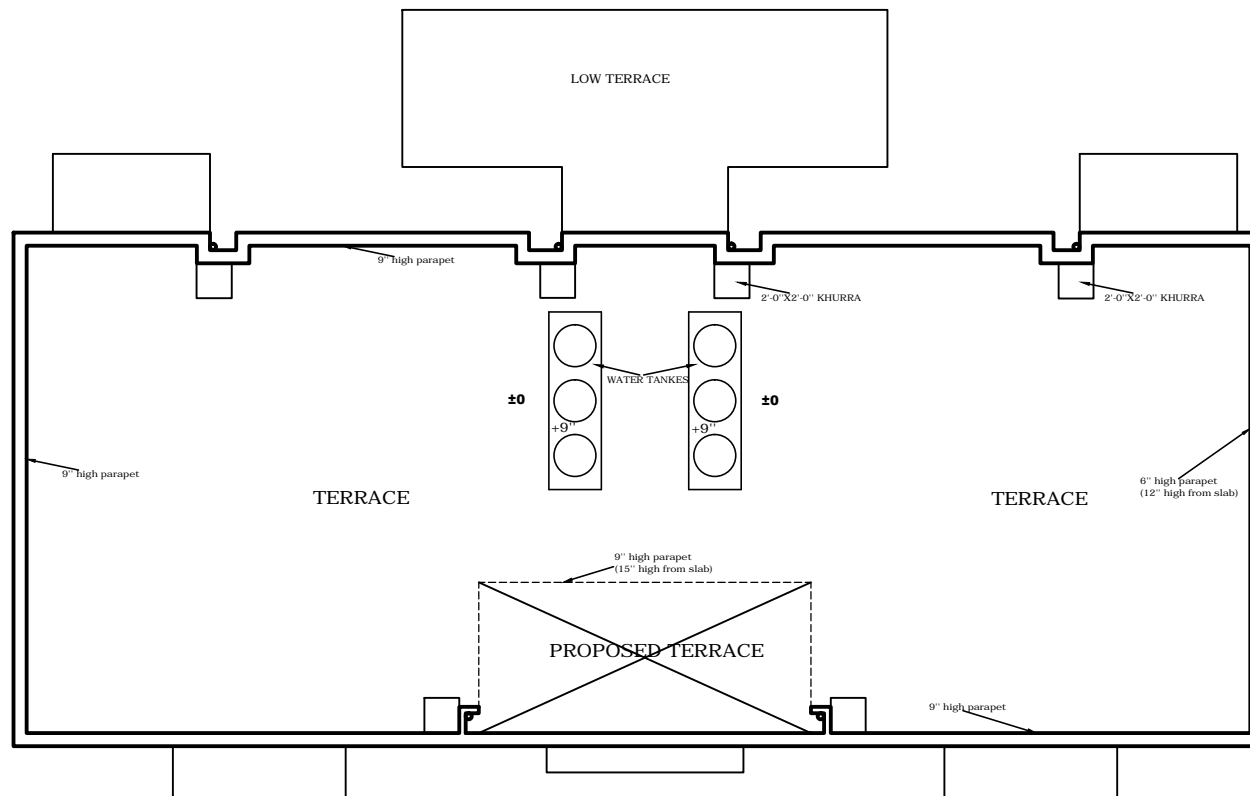

TERRACE FLOOR PLAN

Copyright CHB

S.NO.	DESCRIPTION	SIGN.	DATE
-------	-------------	-------	------

REVISIONS

Architect. CHB.		Asstt. Architect. CHB.	
SCALE : 1/4" = 1'-0"		DATE :- 08-12-2014	
(R.Sambhi) DRAWN BY	156	53	
CHECKED BY	JOB NO.	DRG. NO.	

STANDARD DESIGN OF M.I.G. HOUSES
SECTOR-61, CHANDIGARH. (U.T.)

TERRACE FLOOR PLAN