

HOUSING BOARD

NOTES:-

1) THIS DRAWING IS THE PROPERTY OF THE CHB,CHD. AND MUST NOT BE COPIED, ALTERED OR TRACED IN WHOLE OR IN PART WITHOUT THE PERMISSION OF THE BOARD IN WRITING.

2) NO RAIN WATER PIPE, SOIL PIPE, VENTILATING PIPE OR ANY OTHER PLUMBING WORK SHALL BE EXPOSED TO VIEW ON ANY FACE OF THE BUILDING.

3) NO APPLIED DECORATION OF ANY SORT LIKE THE CROSS, SWASTIKA ETC. SHALL BE PERMITTED ON THE EXTERNAL FACE OF THE BUILDING OR ON THE BOUNDARY WALL.

4). THE COST OF COMMON WALLS SHALL BE SHARED PROPORTIONATELY BY THE RESPECTIVE ALLOTTEES. 5). NO ADVERTISEMENT IN WHAT-SO-EVER FORM, KIND OR MANNER, WHETHER THE NAME OF THE PERSON OR A FIRM SHALL BE PERMITTED ON THE FACE OF THE BUILDING OR ON OR ALONG THE BOUNDARY WALL EXCEPT THE NUMBER OF THE PREMESIS DISPLAYED IN PAINTED NUMERALS ON SPACE ASSIGNED FOR THE PURPOSES.

6). FOR ANY OTHER DETAIL / NOTES REF. DRG.NO.

15&16, JOB NO. 183. 7). ADDITIONAL CONSTRUCTION HAS BEEN SHOWN HAS HATCHED.

JOINERY DETAIL FOR FUTURE CONSTRUCTION:-


Type	Size	Cill
D	3'-0"X6'-9"	
D1	2'-4 ½"X6'-9"	
D2	3'-0"X8'-7 2"	
D3	2'-9"X6'-9"	
D4	2'-3"X6'-9"	
D5	3'-4 ½"X6'-9"	
D6	3'-9"X5'-3"	
D7	3'-4 ½"X8'-7 ½"	
W	4'-6"X6'3 \frac{11}{40}"	2'-4 1"
W1	6'-0"X6'-3 \frac{11}{40}"	2'-4 1'' 3'-7 3''
W2	3'-9"X4'-11 13"	
W3	2'-3"X3'-7 3"	4'-11 13"
W4	1'-9"X4'-11 13"	3'- 3"
W5	2'-6"X6' 4 2"	2'-3"
W6	1'9"X5'-3"	3'-32"

DESCRIPTION REVISIONS

Asstt. Architect. DATE :- 23- 12- 2013 SCALE: 1/4" = 1'-0" (R.Sambhi) DRAWN BY CHECKED BY:

STANDARD DESIGN OF TWO BED ROOM FLATS. SEC.49-C&D. CHANDIGARH. (U.T.)

GROUND & THIRD FLOOR PLAN

 

CHANDIGARH HOUSING BOARD

NOTES:-

1) THIS DRAWING IS THE PROPERTY OF THE CHB,CHD. AND MUST NOT BE COPIED,ALTERED OR TRACED IN WHOLE OR IN PART WITHOUT THE PERMISSION OF THE BOARD IN WRITING.

2) NO RAIN WATER PIPE,SOIL PIPE,VENTILATING PIPE OR ANY OTHER PLUMBING WORK SHALL BE EXPOSED TO VIEW ON ANY FACE OF THE BUILDING.

3) NO APPLIED DECORATION OF ANY SORT LIKE THE CROSS, SWASTIKA ETC. SHALL BE PERMITTED ON THE EXTERNAL FACE OF THE BUILDING OR ON THE BOUNDARY WALL.

4). THE COST OF COMMON WALLS SHALL BE SHARED PROPORTIONATELY BY THE RESPECTIVE ALLOTTEES.

5). NO ADVERTISEMENT IN WHAT-SO-EVER FORM, KIND OR MANNER, WHETHER THE NAME OF THE PERSON OR A FIRM

MANNER, WHETHER THE NAME OF THE PERSON OR A FIRM SHALL BE PERMITTED ON THE FACE OF THE BUILDING OR ON OR ALONG THE BOUNDARY WALL EXCEPT THE NUMBER OF THE PREMESIS DISPLAYED IN PAINTED NUMERALS ON SPACE ASSIGNED FOR THE PURPOSES.

6). FOR ANY OTHER DETAIL / NOTES REF. DRG.NO. 15&16, JOB
NO. 183.

7). ADDITIONAL CONSTRUCTION HAS BEEN SHOWN HAS HATCHED.

JOINERY DETAIL FOR FUTURE CONSTRUCTION:-

TYPE	SIZE	CILL
D	3'-0"X6'-9"	
D1	2'-4 1"X6'-9"	
D2	3'-0"X8'-7 2"	
D3	2'-9"X6'-9"	
D4	2'-3"X6'-9"	
D5	3'-4 ½"X6'-9"	
D6	3'-9"X5'-3"	
D7	3'-4 ½"X8'-7 ½"	
W	4'-6"X6'3 11"	2'-4 1"
W1	6'-0"X6'-3 11"	2'-4 1"
W2	3'-9"X4'-11 13"	3'-7 3"
W3	2'-3"X3'-7 3"	4'-11 13"
W4	1'-9"X4'-11 13"	3'-3"
W5	2'-6"X6' 4 2"	2'-3"
W6	1'9"X5'-3"	3'-33"

S.NO. DESCRIPTION SIGN. DATE
REVISIONS

Architect.

Sheshi The land Asstt. Architect.

hitect.

Asstt. Architect.

CHB.

DATE:- 31- 10- 2014

SCALE: 1/4" = 1'-0"

(R.Sambhi)


DRAWN BY

CHECKED BY:

183
JOB NO. DRO
OF TWO

STANDARD DESIGN OF TWO BED ROOM FLATS. SEC.49-C&D. CHANDIGARH. (U.T.)

FIRST & SECOND FLOOR PLAN

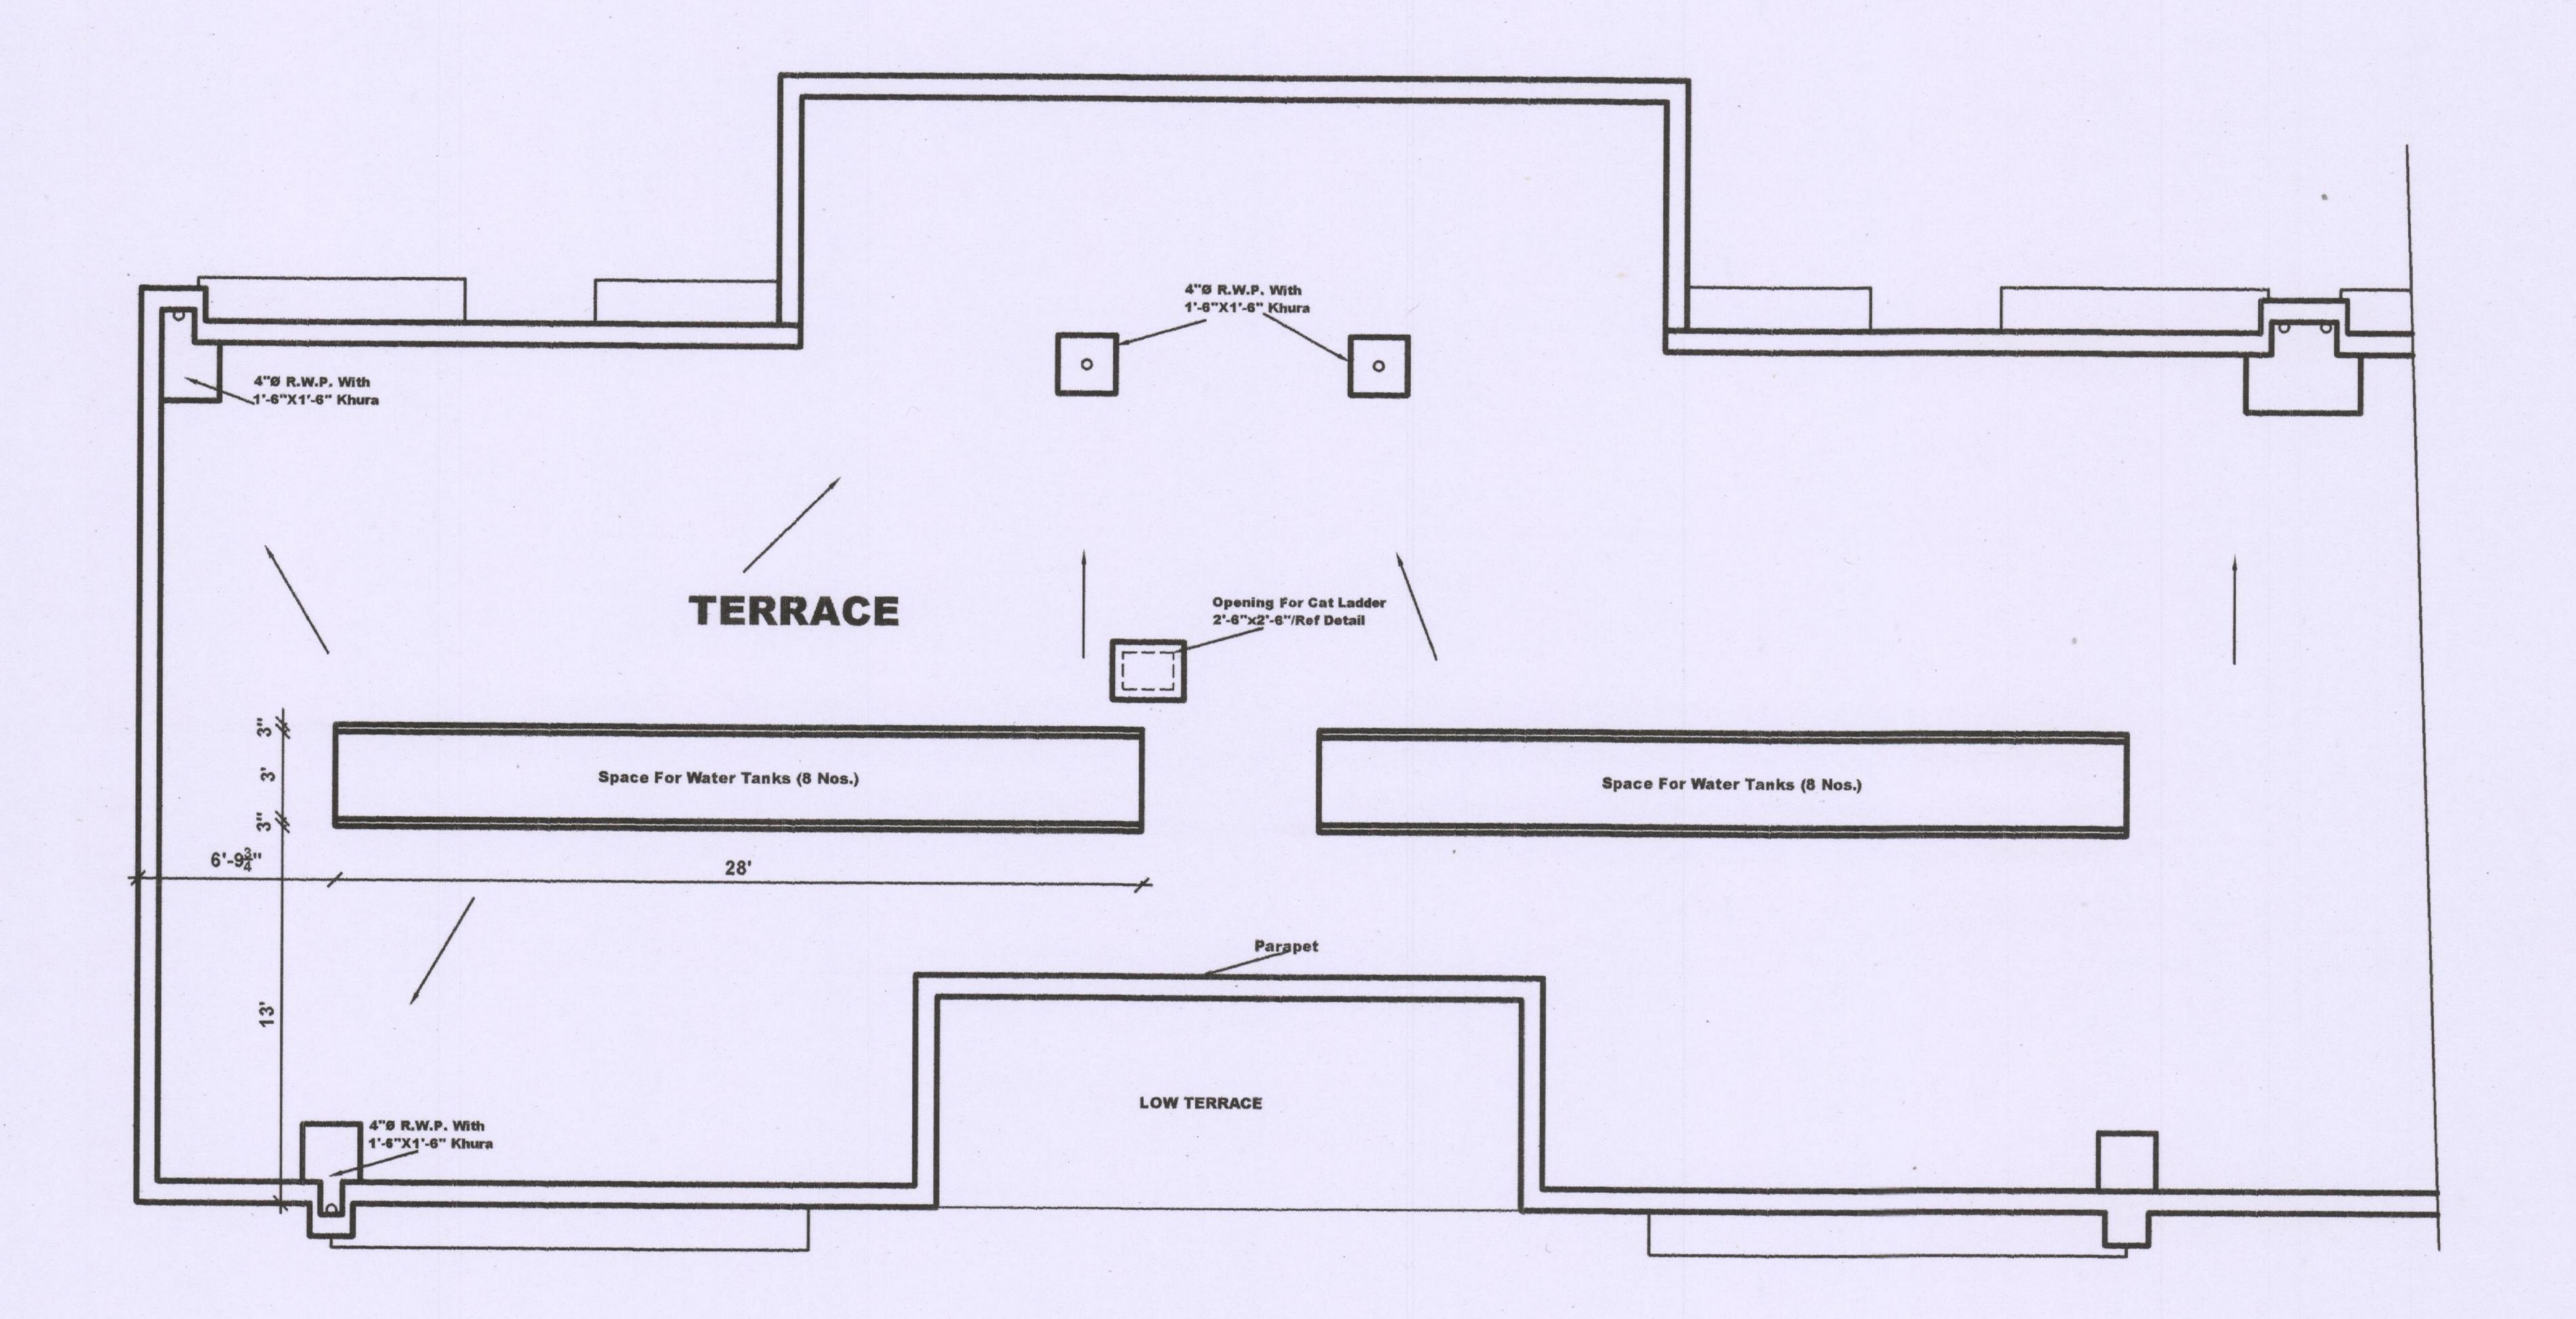

TERRACE FLOOR PLAN

CHANDIGARH HOUSING BOARD

NOTES:

- 1) THIS DRAWING IS THE PROPERTY OF THE CHB,CHD. AND MUST NOT BE COPIED,ALTERED OR TRACED IN WHOLE OR IN PART WITHOUT THE PERMISSION OF THE BOARD IN WRITING.
- 2) NO RAIN WATER PIPE, SOIL PIPE, VENTILATING PIPE OR ANY OTHER PLUMBING WORK SHALL BE EXPOSED TO VIEW ON ANY FACE OF THE BUILDING.
- 3) NO APPLIED DECORATION OF ANY SORT LIKE THE CROSS, SWASTIKA ETC. SHALL BE PERMITTED ON THE EXTERNAL FACE OF THE BUILDING OR ON THE BOUNDARY WALL.
- 4). THE COST OF COMMON WALLS SHALL BE SHARED PROPORTIONATELY BY THE RESPECTIVE ALLOTTEES.
 5). NO ADVERTISEMENT IN WHAT-SO-EVER FORM, KIND OR MANNER, WHETHER THE NAME OF THE PERSON OR A FIRM SHALL BE PERMITTED ON THE FACE OF THE BUILDING OR ON OR ALONG THE BOUNDARY WALL EXCEPT THE NUMBER OF THE PREMESIS DISPLAYED IN PAINTED NUMERALS ON SPACE ASSIGNED FOR THE PURPOSES.
- 6). FOR ANY OTHER DETAIL / NOTES REF. DRG.NO. 17, JOB NO. 183.
- 7). ADDITIONAL CONSTRUCTION HAS BEEN SHOWN HAS HATCHED.

S.NO. DESCRIPTION SIGN. DATE

Architect.
CHB.

SCALE: 1/4" = 1'-0"

REVISIONS

Shahi Thellu
Asstt. Architect.
CHB.

(R.Sambhi)
DRAWN BY

CHECKED BY:

JOB NO.

NOFTWO

DRG. NO.

STANDARD DESIGN OF TWO BED ROOM FLATS. SEC.49-C&D. CHANDIGARH. (U.T.)

TERRACE FLOOR PLAN