


# GROUND FLOOR PLAN

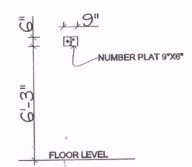

- NOTES:-**
- 1) THE LOCATION OF AN ADDITIONAL WINDOW OF 760 MM (2'-6") WIDTH HAVING CILL LVL. 685. MM (2'-3") IN THE END WALL SHOWN AS PER CLAUSE NO.7 OF ORDER NO. 4503 DATED 23.3.10 OF THE CHAIRMAN CHB. FOR NEED BASED CHANGES ALLOWED IN DUS CONSTRUCTED BY CHB.
  - 2) IF REQUIRED BY THE ALLOTTEE TO ADD ANY ADDITIONAL WINDOW IN THE END WALL OF THE D.U. AS PER CLAUSE-7 THEN IT SHOULD BE ADDED AT THE LOCATION SHOWN AT W4.
  - 3) DRG. AMENDED ON 15-6-10.
  - 4) THE LOCATION SIZE, CILL LVL. 4 UNTEL LVL. OF THE WINDOW SHOWN IN THE END WALL OF THE CORNER UNIT IS APPLICABLE OF ALL THE D.U.S I.E. G.F. 4 ALL UPPER FLOORS SO THAT THE WINDOWS OF ALL FLOORS ARE VISIBLE IN THE SAME LINE IN ELEVATION.

**SCHEDULE OF JOINERY**


| S.NO. | TYPE | SIZE        | WIDTH | HEIGHT | CILL  | REMARKS       |
|-------|------|-------------|-------|--------|-------|---------------|
| 1     | DG1  | 4'-6"X6'-9" | 4'-6" | 6'-9"  | -     | SINGLE REBATE |
| 2     | D1   | 3'-0"X6'-9" | 3'-0" | 6'-9"  | -     | .. ..         |
| 3     | D2   | 2'-3"X6'-9" | 2'-3" | 6'-9"  | -     | .. ..         |
| 4     | W1   | 3'-0"X4'-0" | 3'-0" | 4'-0"  | 2'-9" | .. ..         |
| 6     | W3   | 1'-6"X3'-0" | 1'-6" | 3'-0"  | 3'-9" | .. ..         |
| 7     | D3   | 3'-0"X7'-3" | 3'-0" | 7'-3"  | -     | .. ..         |
| 8     | H1   | 1'-9"X2'-0" | 1'-9" | 2'-0"  | 3'-6" | METER NICHE   |
| 9     | W4   | 2'-6"X4'-6" | 2'-6" | 4'-6"  | 2'-3" | D.R.          |

-SD-

ARCHITECT ASSTT. ARCHITECT

## GROUPING ONE ROOM TENEMENTS INTO TWO ROOM FLATS AT MANIMAJRA


|   |                                 |              |          |          |
|---|---------------------------------|--------------|----------|----------|
| NOTE:- THIS DRAWING IS COMPUTER REPRODUCTION OF ORIGINAL DRG. NO. 2 JOB NO. 126 |                                 | ARCH. ASSTT. | DRG. NO. | JOB. NO. |
| ARCHITECT<br>ATTENDED BY<br>ADHISHEK CHAUHAN<br>REFDRAWN BY:                    | CHECKED BY:<br>DATE: 27.06.2019 | DRAWN        | 11       | 126      |
|   |                                 | CHECKED      |          |          |

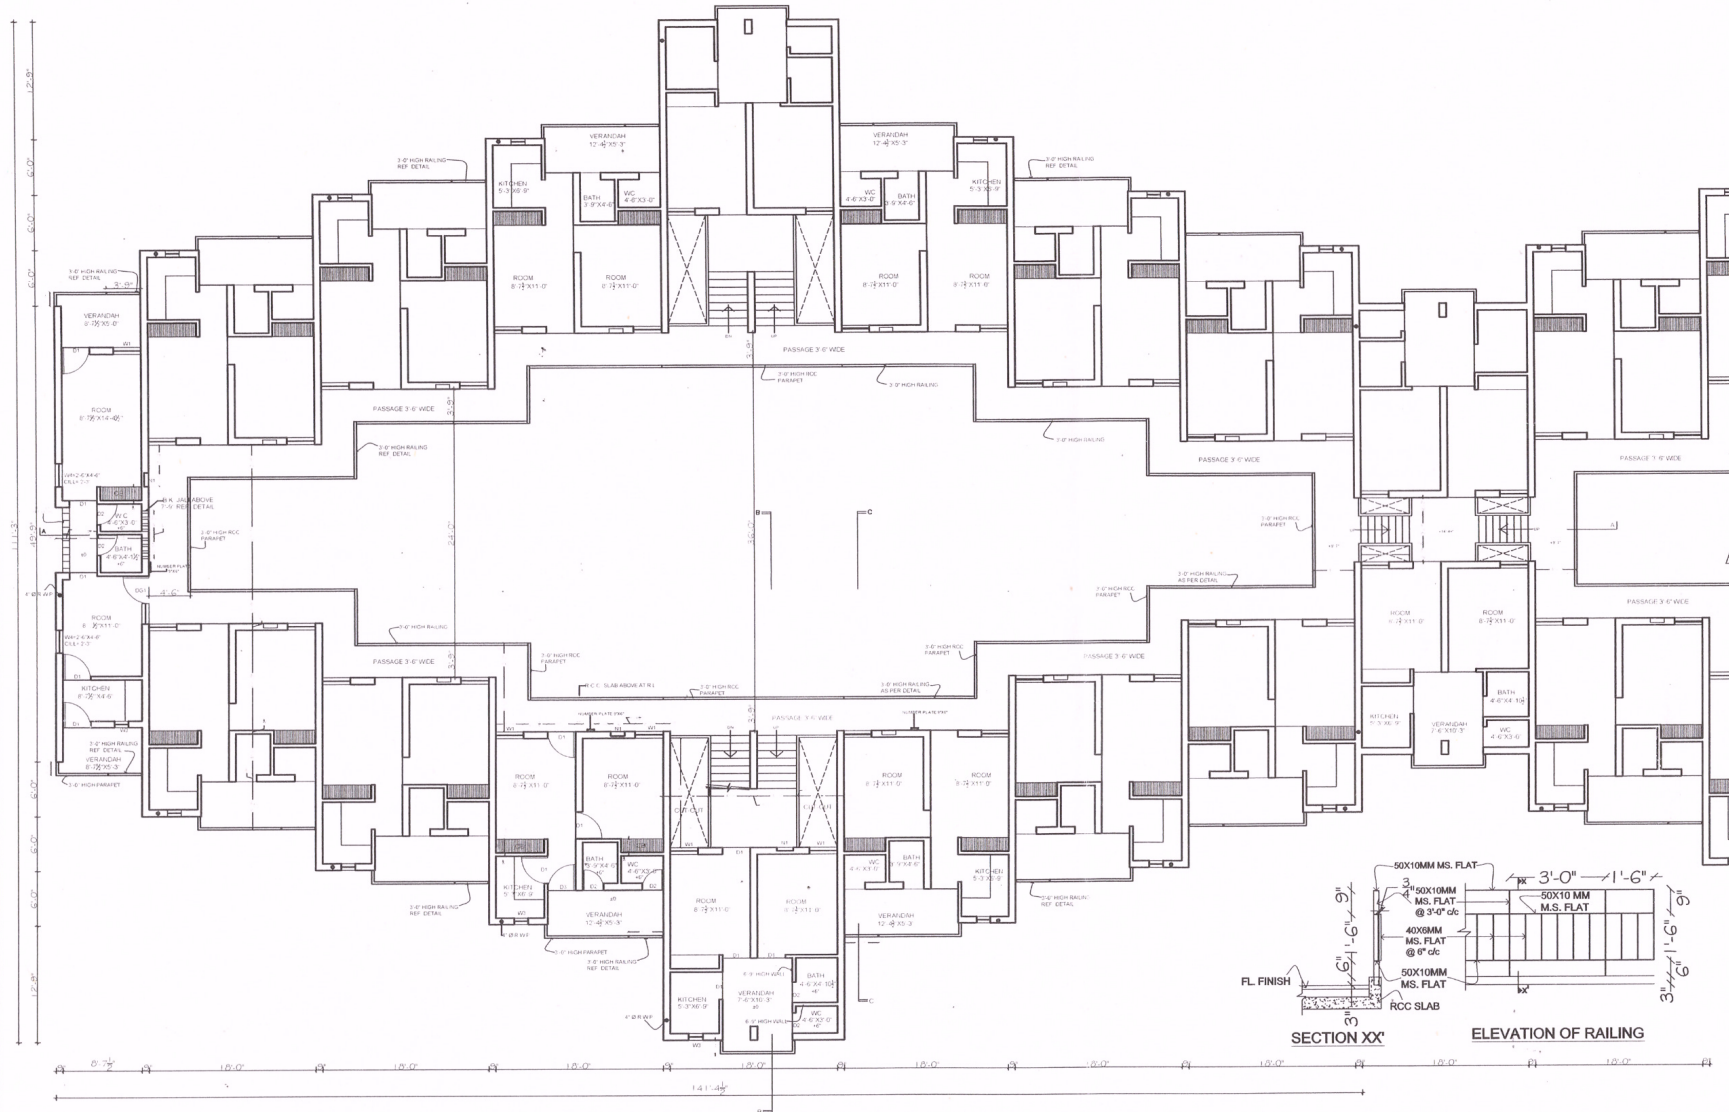

# FIRST FLOOR PLAN

### NOTES:-

- 1) THE LOCATION OF AN ADDITIONAL WINDOW OF 760 MM (2'-6") WIDTH HAVING CILL LVL. 685. MM (2'-3") IN THE END WALL SHOWN AS PER CLAUSE NO.7 OF ORDER NO. 4503 DATED 23.3.10. OF THE CHAIRMAN CHB. FOR NECESSARY CHANGES ALLOWED IN DUS CONSTRUCTED BY CHB.
- 2) IF REQUIRED BY THE ALLOTTEE TO ADD ANY ADDITIONAL WINDOW IN THE END WALL OF THE D.U. AS PER CLAUSE-7 THEN IT SHOULD BE ADDED AT THE LOCATION SHOWN AT W4.
- 3) DRG. AMENDED ON 18-6-10.
- 4) THE LOCATION, SIZE, CILL LVL. & UNTEL LVL. OF THE WINDOW SHOWN IN THE END WALL OF THE CORNER UNIT IS APPLICABLE OF ALL THE D.U'S I.E. G.F. & ALL UPPER FLOORS SO THAT THE WINDOWS OF ALL FLOORS ARE VISIBLE IN THE SAME LINE IN ELEVATION.

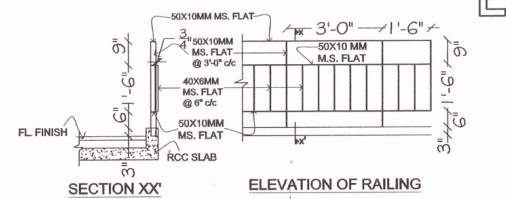

|           |                  |
|-----------|------------------|
| -SD-      | -SD-             |
| ARCHITECT | ASSTT. ARCHITECT |

## GROUPING ONE ROOM TENEMENTS INTO TWO ROOM FLATS AT MANIMAJRA


NOTE:- THIS DRAWING IS COMPUTER REPRODUCTION OF ORIGINAL DRG. NO. 2 JOB NO. 126

ARCHITECT: *[Signature]*  
 ATTESTED BY: *[Signature]*  
 ABHISHEK CHAUHAN  
 REDRAWN BY: *[Signature]*

DATE: 27.06.2019

|                    |          |          |
|--------------------|----------|----------|
| ARCH. ASSTT.       | DRG. NO. | JOB. NO. |
| DRAWN              | 12       | 126      |
| CHECKED            |          |          |
| SCALE 1/4" = 1'-0" |          |          |



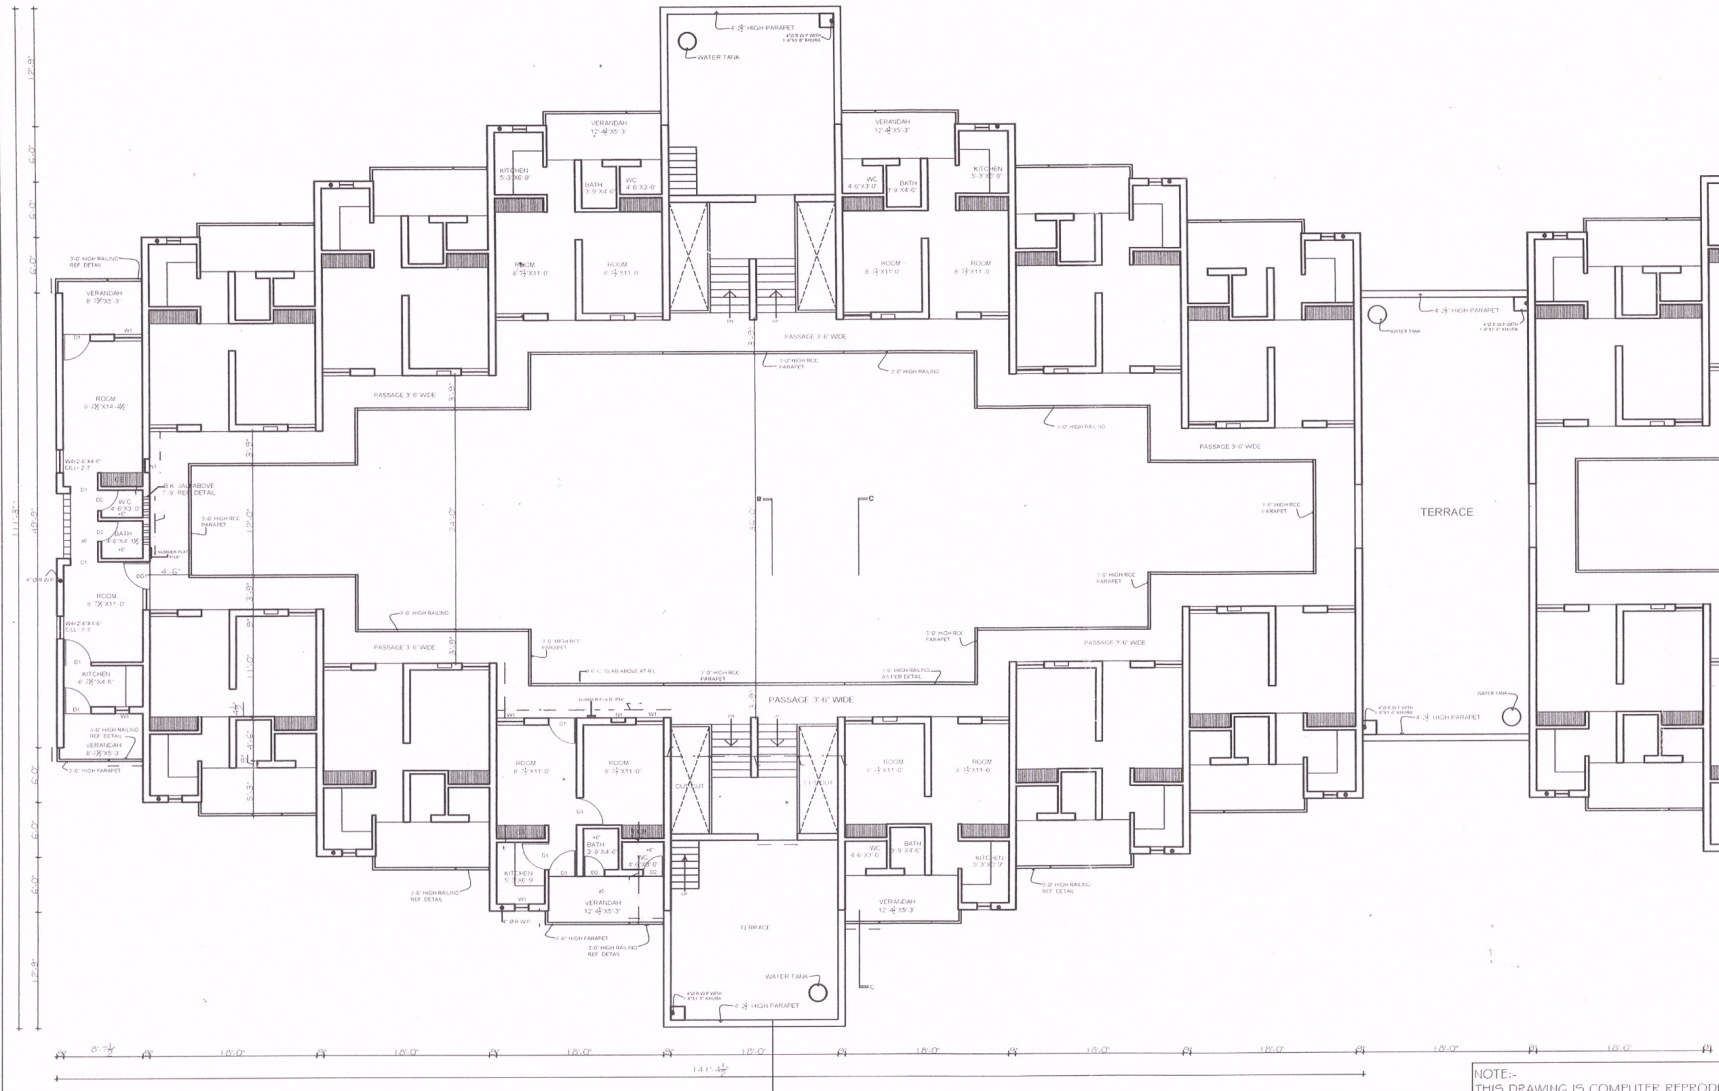

# SECOND & THIRD FLOOR PLAN


### NOTES:-

- 1) THE LOCATION OF AN ADDITIONAL WINDOW OF 760 MM (2'-6") WIDTH HAVING CILL LVL. 685 MM (2'-3") IN THE END WALL SHOWN AS PER CLAUSE NO. 7 ORDER NO. 4503 DATED 23.3.10. OF THE CHAIRMAN CHB. FOR NEED BASED CHANGES ALLOWED IN DUS CONSTRUCTED BY CHB.
- 2) IF REQUIRED BY THE ALLOTTEE TO ADD ANY ADDITIONAL WINDOW IN THE END WALL OF THE D.U. AS PER CLAUSE-7 THEN IT SHOULD BE ADDED AT THE LOCATION SHOWN AT W4.
- 3) DRG. AMENDED ON 18-6-10.
- 4) THE LOCATION, SIZE, CILL LVL. & UNTEL LVL. OF THE WINDOW SHOWN IN THE END WALL OF THE CORNER UNIT IS APPLICABLE OF ALL THE D.U.S I.E. G.F. ALL UPPER FLOORS SO THAT THE WINDOWS OF ALL FLOORS ARE VISIBLE THE SAME LINE IN ELEVATION.

|           |                  |
|-----------|------------------|
| -SD-      | -SD-             |
| ARCHITECT | ASSTT. ARCHITECT |

## GROUPING ONE ROOM TENEMENTS INTO TWO ROOM FLATS AT MANIMAJRA

|   |                    |          |          |
|---|--------------------|----------|----------|
| NOTE:-<br>THIS DRAWING IS COMPUTER REPRODUCTION OF ORIGINAL DRG. NO. 3 JOB NO. 126<br><br>ARCHITECT<br>ATTESTED BY: <i>[Signature]</i><br>ABHISHEK CHAUHAN<br>REDRAWN BY: | ARCH. ASSTT.       | DRG. NO. | JOB. NO. |
|   | DRAWN              | 13       | 126      |
|   | CHECKED            |          |          |
| DATE: - 27.06.2019  | SCALE 1/4" = 1'-0" |          |          |

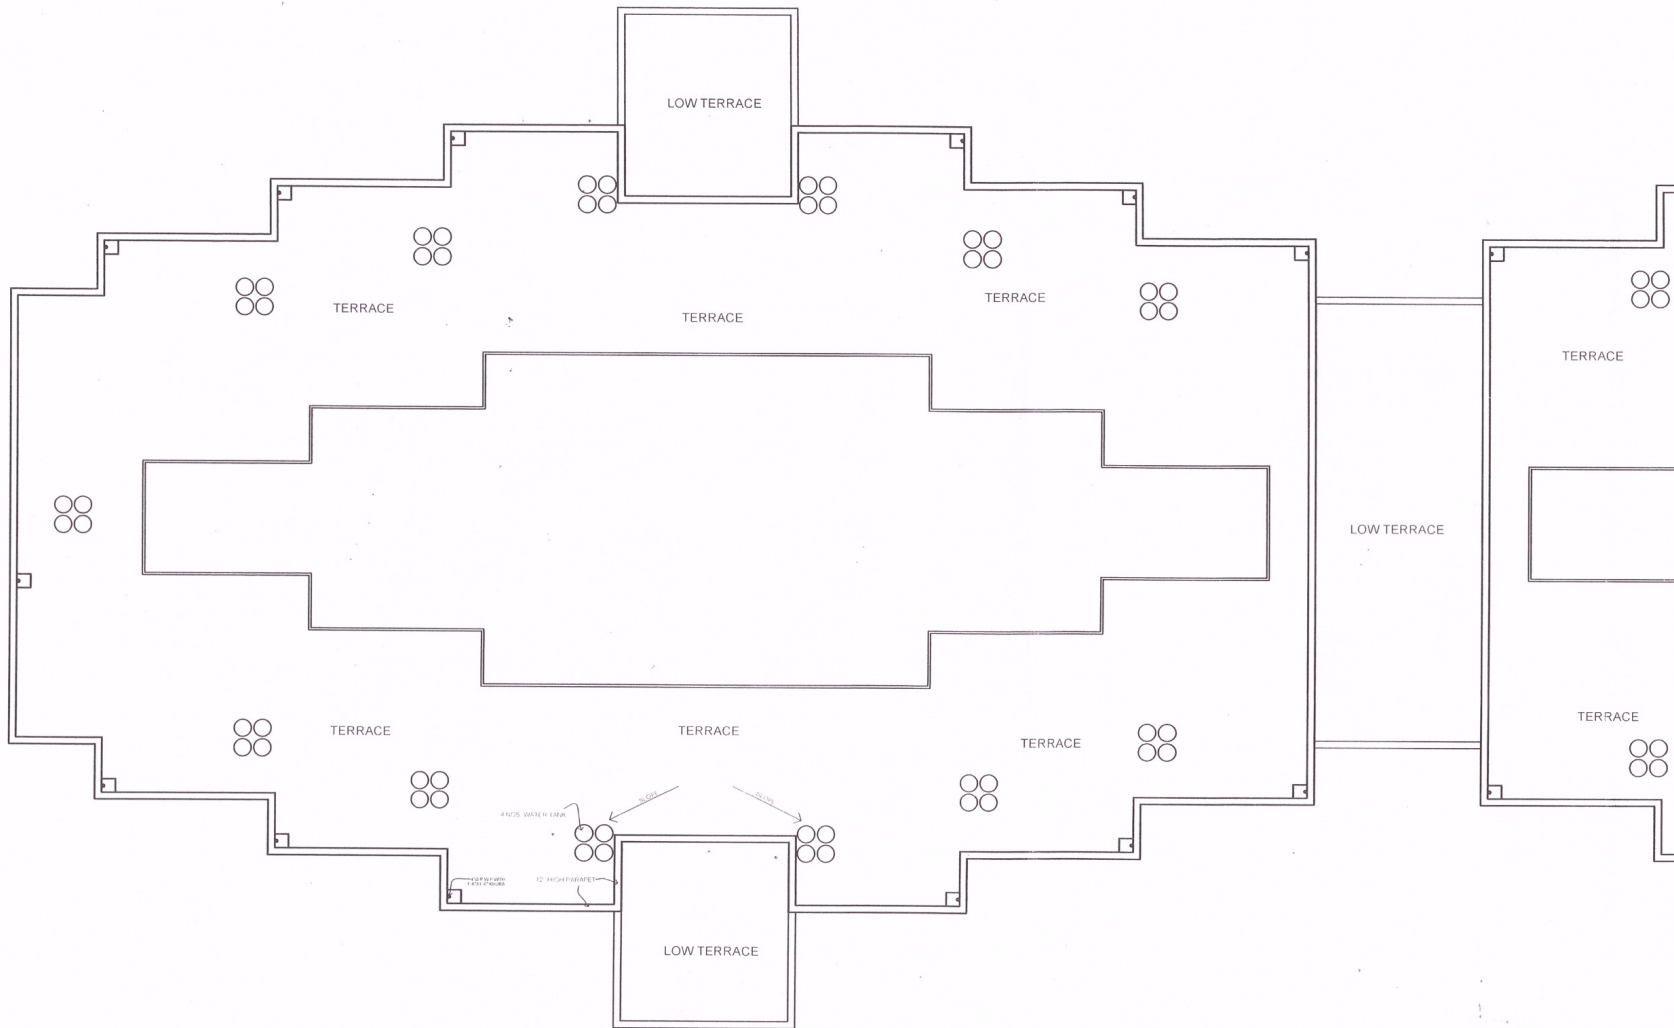

# TERRACE PLAN

NOTE:-  
THIS DRAWING IS COMPUTER REPRODUCTION  
OF ORIGINAL DRG. NO. 4 JOB NO. 126

ARCHITECT: *[Signature]*  
 ATTESTED BY: *[Signature]*  
 CHECKED BY: *[Signature]*  
 REDRAWN BY: ADMISHK CHAUHAN  
 DATE :- 27.06.2019

|   |                          |          |
|---|--------------------------|----------|
| -SD-<br>ARCHITECT   | -SD-<br>ASSTT. ARCHITECT |          |
| <b>GROUPING ONE ROOM<br/>TENEMENTS INTO TWO<br/>ROOM FLATS AT<br/>MANIMAJRA</b> |                          |          |
| ARCH.ASSTT.   | DRG. NO.                 | JOB. NO. |
| DRAWN   | 14                       | 126      |
| CHECKED   |                          |          |
| SCALE $\frac{1}{4}'' = 1'-0''$  |                          |          |