


CHANDIGARH HOUSING BOARD

NOTES:

- 1). THIS DRAWING IS THE PROPERTY OF THE CHB, CHD. AND MUST NOT BE COPIED, ALTERED OR TRACED IN WHOLE OR IN PART WITHOUT THE PERMISSION OF THE BOARD IN WRITING.
- 2). NO RAIN WATER PIPE, SOIL PIPE, VENTILATING PIPE OR ANY OTHER PLUMBING WORK SHALL BE EXPOSED TO VIEW ON ANY FACE OF THE BUILDING.
- 3). NO APPLIED DECORATION OF ANY SORT LIKE THE CROSS, SWASTIKA ETC. SHALL BE PERMITTED ON THE EXTERNAL FACE OF THE BUILDING OR ON THE BOUNDARY WALL.
- 4). THE COST OF COMMON WALLS SHALL BE SHARED PROPORTIONATELY BY THE RESPECTIVE ALLOTTEES.
- 5). NO ADVERTISEMENT IN WHAT-SO-EVER FORM, KIND OR MANNER, WHETHER THE NAME OF THE PERSON OR A FIRM SHALL BE PERMITTED ON THE FACE OF THE BUILDING OR ON OR ALONG THE BOUNDARY WALL EXCEPT THE NUMBER OF THE PREMESIS DISPLAYED IN PAINTED NUMERALS ON SPACE ASSIGNED FOR THE PURPOSES.
- 6). FOR ANY OTHER DETAIL / NOTES REF. DRG. NO. 1, 2, 3 JOB NO. 162
- 7). ADDITIONAL CONSTRUCTION HAS BEEN SHOWN HAS HATCHED.

NOTE:

This drawing supersedes drg. no. 21 job no. 162 approved by PAC (L) on 29.07.2024. The car and the shaft size of the lift has been revised to 1100mm x 1300mm (car size) and 1900mm x 2000mm (minimum) respectively with clear door opening of 900mm, as was decided in the meeting of PAC (L) held on 25.08.2025, the decision of which was circulated vide memo no. 2273893 dated 26.08.2025. The conditions shall remain the same as approved earlier.

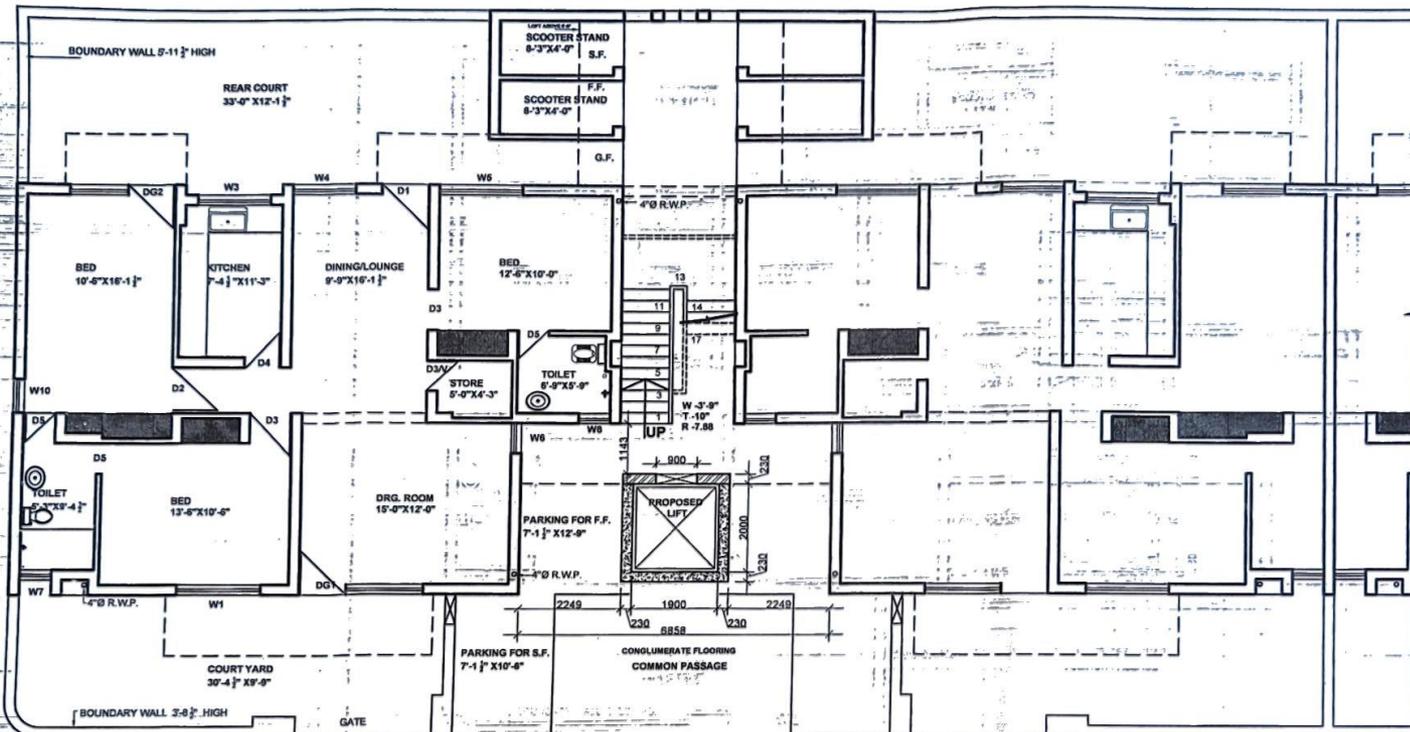

GROUND FLOOR PLAN

Sr.no.	Description	Sign.	Date

Nalini Sharma
 Architect
 01/09/25

SCALE: 1/4" = 1'-0"
 DATE: 01/09/2025

DRAWN BY: [Signature]
 CHECKED BY: [Signature]

162 JOB NO.
 25 DRG. NO.
STANDARD DESIGN OF G.H.S. IN WEST OF SECTOR - 38 CHANDIGARH. (U.T.) H.I.G. (LOWER)

GROUND FLOOR PLAN


Handwritten signatures and initials:
 AMM
 Shanki
 Devshah
 By [Signature]
 [Signature]
 [Signature]

CHANDIGARH HOUSING BOARD

NOTES:-

- 1). THIS DRAWING IS THE PROPERTY OF THE CHB, CHD. AND MUST NOT BE COPIED, ALTERED OR TRACED IN WHOLE OR IN PART WITHOUT THE PERMISSION OF THE BOARD IN WRITING.
- 2). NO RAIN WATER PIPE, SOIL PIPE, VENTILATING PIPE OR ANY OTHER PLUMBING WORK SHALL BE EXPOSED TO VIEW ON ANY FACE OF THE BUILDING.
- 3). NO APPLIED DECORATION OF ANY SORT LIKE THE CROSS, SWASTIKA ETC. SHALL BE PERMITTED ON THE EXTERNAL FACE OF THE BUILDING OR ON THE BOUNDARY WALL.
- 4). THE COST OF COMMON WALLS SHALL BE SHARED PROPORTIONATELY BY THE RESPECTIVE ALLOTTEES.
- 5). NO ADVERTISEMENT IN WHAT-SO-EVER FORM, KIND OR MANNER, WHETHER THE NAME OF THE PERSON OR A FIRM SHALL BE PERMITTED ON THE FACE OF THE BUILDING OR ON OR ALONG THE BOUNDARY WALL EXCEPT THE NUMBER OF THE PREMISES DISPLAYED IN PAINTED NUMERALS ON SPACE ASSIGNED FOR THE PURPOSES.
- 6). FOR ANY OTHER DETAIL / NOTES REF. DRG. NO. 1,2,3 JOB NO. 162
- 7). ADDITIONAL CONSTRUCTION HAS BEEN SHOWN HAS HATCHED

NOTE:
 This drawing supersedes drg. no. 23 job no. 162 approved by PAC (L) on 29.07.2024. The car and the shaft size of the lift has been revised to 1100mm x 1300mm (car size) and 1900mm x 2000mm (minimum) respectively with clear door opening of 900mm, as was decided in the meeting PAC (L) held on 25.08.2025, the decision of which was circulated vide memo no. 2273893 dated 26.08.2025. The conditions shall remain the same as approved earlier.

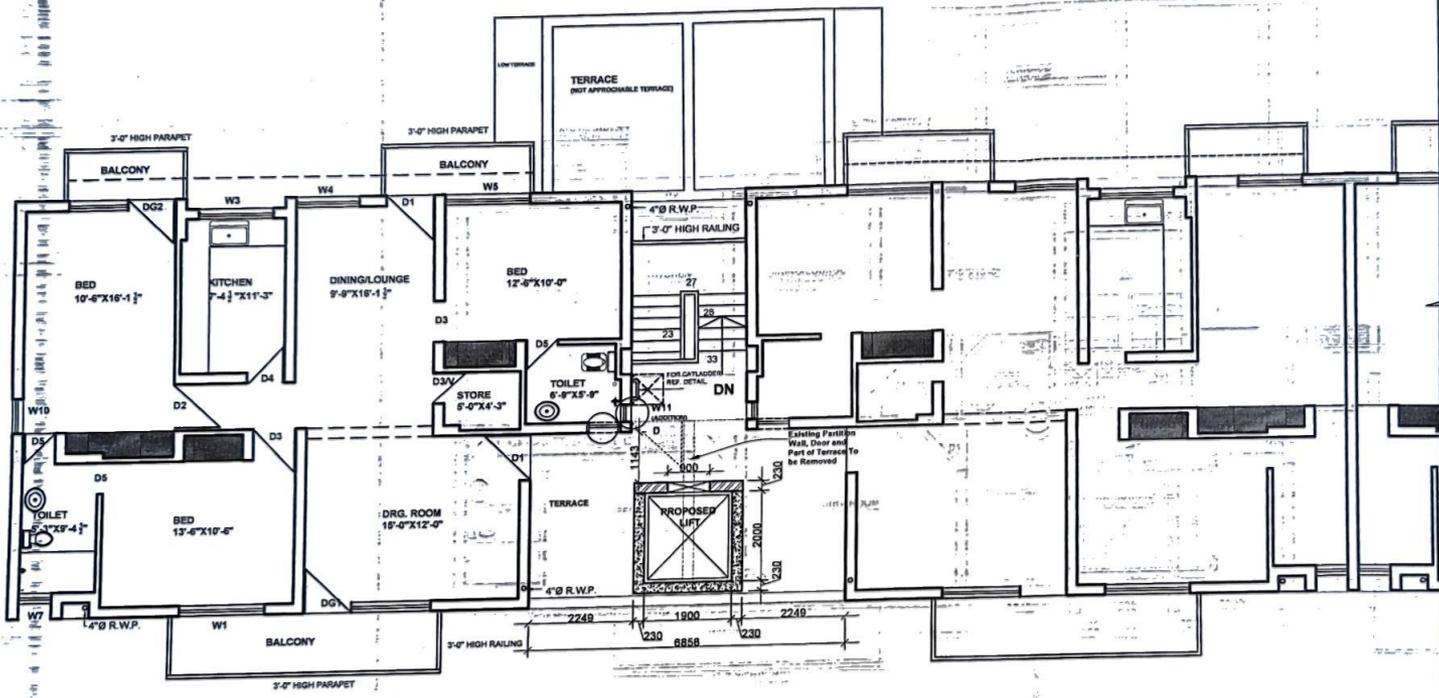

SECOND FLOOR PLAN

Handwritten signatures and initials:
 Nalini Sharma, Renu, and several other illegible signatures.

Sr.no.	Description	Sign.	Date

Nalini Sharma 01/09/25
Architect.
 SCALE : 1/4" = 1'-0"
 DATE :- 01/09/2025
 DRAWN BY: Renu
 CHECKED BY: Renu
 JOB NO. 162 DRG. NO. 27
STANDARD DESIGN OF G.H.S. IN WEST OF SECTOR - 38 CHANDIGARH. (U.T.) H.I.G. (LOWER)
SECOND FLOOR PLAN


CHANDIGARH HOUSING BOARD

NOTES:-

- 1). THIS DRAWING IS THE PROPERTY OF THE CHB, CHD, AND MUST NOT BE COPIED, ALTERED OR TRACED IN WHOLE OR IN PART WITHOUT THE PERMISSION OF THE BOARD IN WRITING.
- 2). NO RAIN WATER PIPE, SOIL PIPE, VENTILATING PIPE OR ANY OTHER PLUMBING WORK SHALL BE EXPOSED TO VIEW ON ANY FACE OF THE BUILDING.
- 3). NO APPLIED DECORATION OF ANY SORT LIKE THE CROSS, SWASTIKA ETC. SHALL BE PERMITTED ON THE EXTERNAL FACE OF THE BUILDING OR ON THE BOUNDARY WALL.
- 4). THE COST OF COMMON WALLS SHALL BE SHARED PROPORTIONATELY BY THE RESPECTIVE ALLOTTEES.
- 5). NO ADVERTISEMENT IN WHAT-SO-EVER FORM, KIND OR MANNER, WHETHER THE NAME OF THE PERSON OR A FIRM SHALL BE PERMITTED ON THE FACE OF THE BUILDING OR ON OR ALONG THE BOUNDARY WALL EXCEPT THE NUMBER OF THE PREMISES DISPLAYED IN PAINTED NUMERALS ON SPACE ASSIGNED FOR THE PURPOSES.
- 6). FOR ANY OTHER DETAIL / NOTES REF. DRG. NO. 1, 2, 3 & 11 JOB NO. 162
- 7). ADDITIONAL CONSTRUCTION HAS BEEN SHOWN HAS HATCHED

NOTE:

This drawing supersedes drg. no. 24 job no. 162 approved by PAC (L) on 29.07.2024. The car and the shaft size of the lift has been revised to 1100mm x 1300mm (car size) and 1900mm x 2000mm (minimum) respectively with clear door opening of 900mm, as was decided in the meeting PAC (L) held on 25.08.2025, the decision of which was circulated vide memo no. 2273893 dated 26.08.2025. The conditions shall remain the same as approved earlier.

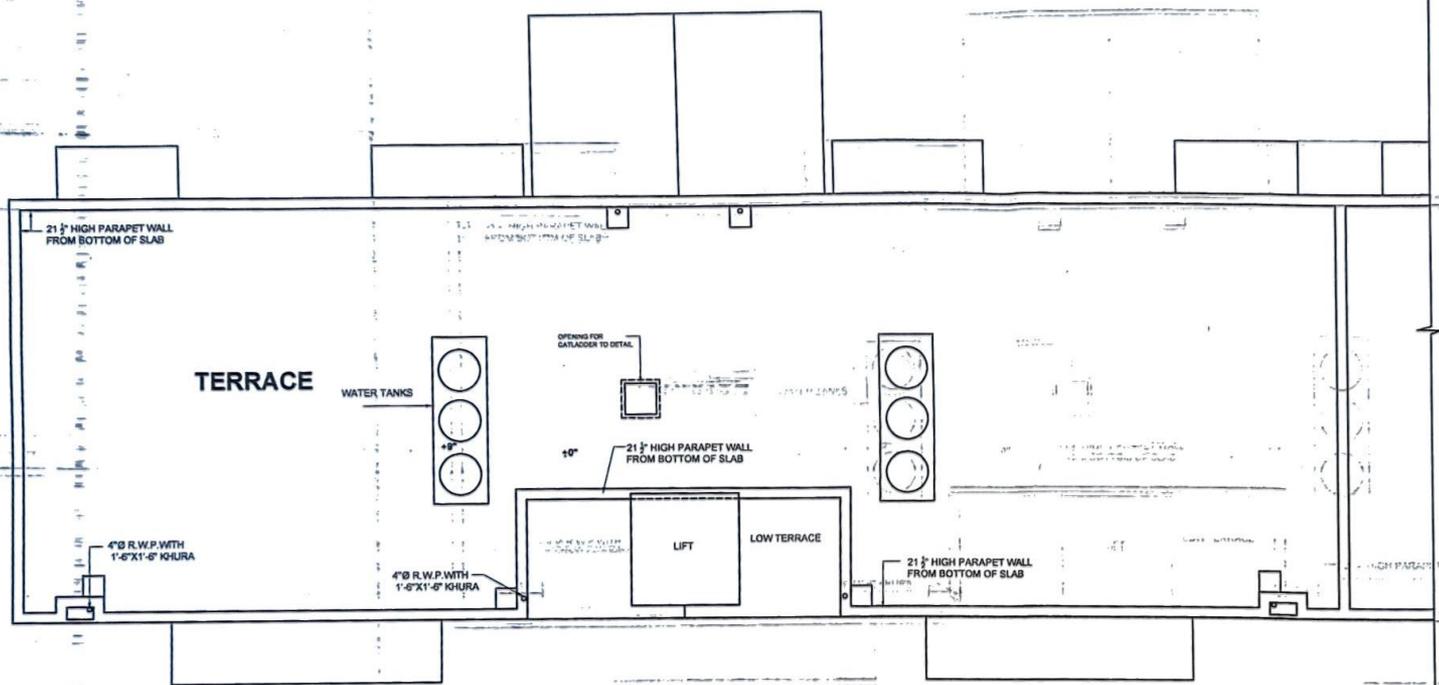

TERRACE FLOOR PLAN

Sr.no.	Description	Sign.	Date

Nalini Sharma
 Architect
 01/09/25

SCALE: 1/4" = 1'-0"
 DATE: 01/03/2025
 DRAWN BY: *[Signature]*
 CHECKED BY: *[Signature]*

162 JOB NO. 28 DRG. NO.
STANDARD DESIGN OF G.H.S. IN WEST OF SECTOR - 38 CHANDIGARH. (U.T.) H.I.G. (LOWER)
TERRACE FLOOR PLAN

[Handwritten signatures and initials: P.C. Anshu, Sach, Gur, etc.]