



CHANDIGARH HOUSING BOARD

NOTES


1. THIS DRAWING IS THE PROPERTY OF CHB, CHD, AND MUST NOT BE COPIED, ALTERED OR TRACED IN WHOLE OR IN PART WITHOUT THE PERMISSION OF THE BOARD IN WRITING.
2. DISCREPANCY IF ANY MAY BE DISCUSSED WITH THE ARCHITECT IMMEDIATELY.
3. DIMENSIONS ARE IN MM ONLY.
4. ALL THE DIMENSIONS ARE TO BE READ A NOT MEASURED.
5. BEFORE THE EXECUTION OF THIS DRG / DESIGN ALL THE DIM. SHALL BE CHECKED, VERIFIED IN ACCORDANCE WITH ACTUAL DIM. AT SITE.
6. ALL THE RELEVANT NORMS & CODES RELATED TO EARTHQUAKE, LIVE & DEAD LOADS, FIRE FIGHTING ETC. SHALL BE CONSIDERED AT THE TIME OF STRUCTURAL DESIGN.
7. STRUCTURAL STABILITY SHALL BE THE RESPONSIBILITY OF THE EXECUTIVE AGENCY / STRUCTURAL CONSULTANTS.

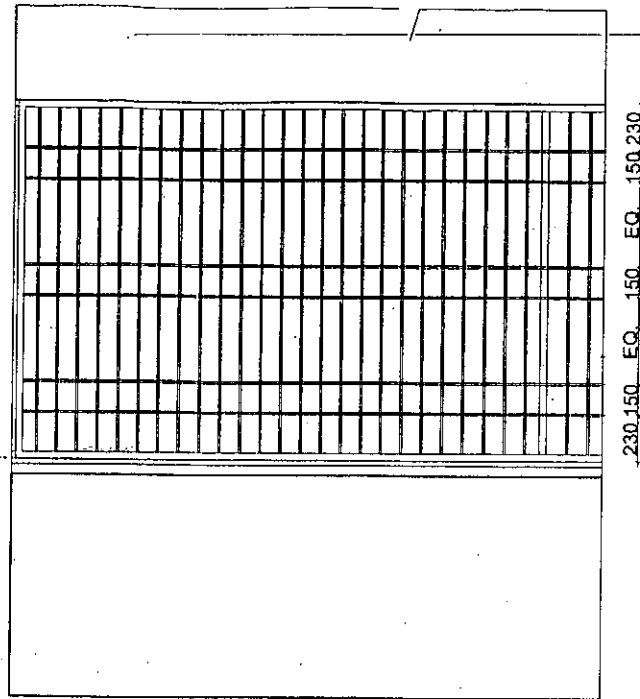


ELEVATION

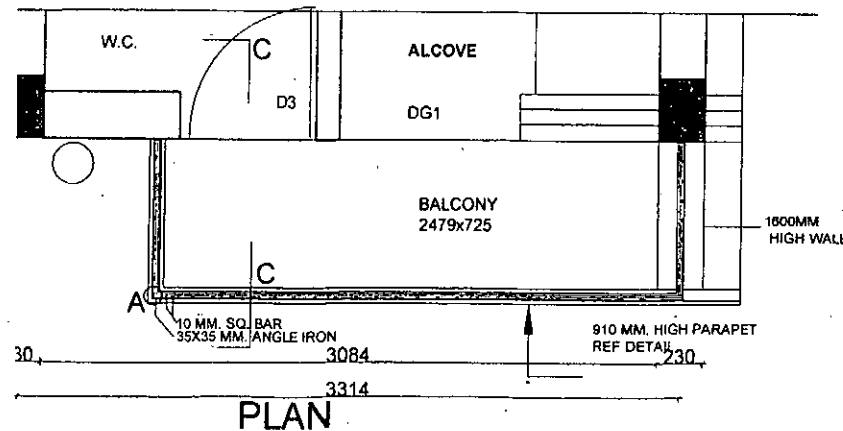

PLAN

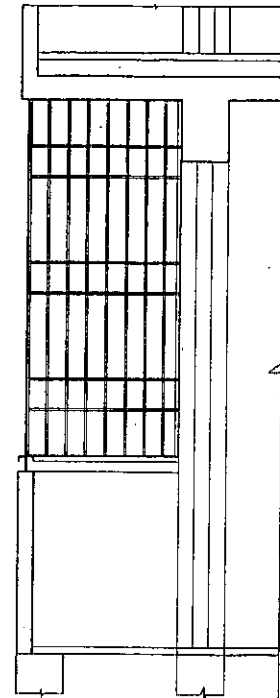

SECTION AT C-C

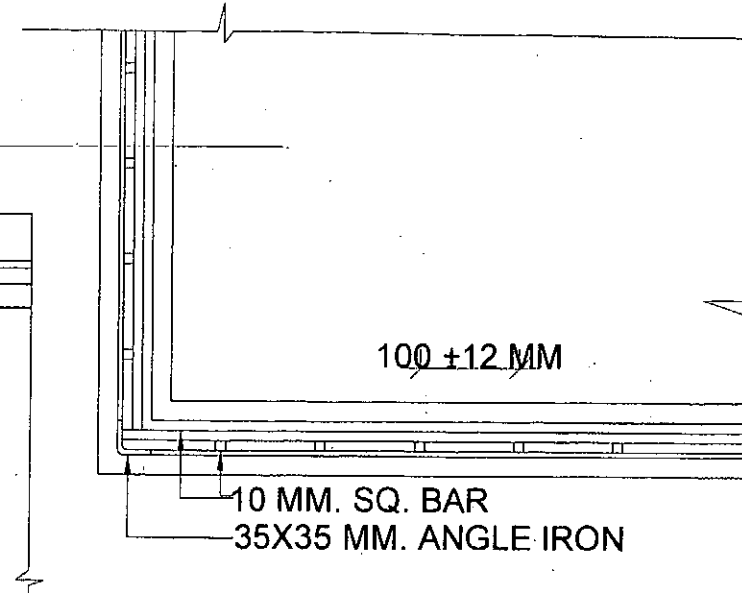

DETAIL AT A

NOTE:-

THE CENTRE TO CENTRE DIMENSION BETWEEN BAR OF GRILL CAN BE REDUCED BY THE ALLOTIES AS PER INDIVIDUAL SUITABILITY.

ARCHITECT *Shashi Phalke* ASSTT. ARCHITECT

STANDARD DETAIL OF GRILL FOR BALCONIES/VERANDAH

SCALE 1:50 DATE

PLANNING ASSTT JOB NO DRG NO

SHASHI SANGAR DRAWN SD 73