


C.H.B

NOTES



1. FOR CENTER LINE DIMENSIONS REFER ARCH. DRG. NO. 5 JOB NO 55
2. DIMENSIONS ARE TO BE READ & NOT TO BE SCALED OFF
3. SUITABLE D.P.C. MAY BE PROVIDED AT SITE.
4. STR. SIZES AS SHOWN IN THIS DRG. SHOULD BE ADOPTED INSPIE OF ANY CONTRARY SIZES SHOWN IN THE ARCH. DRG.
5. THE SAFE BEARING CAPACITY OF SOIL HAS BEEN ASSUMED AS 50 T/D' WHICH SHOULD BE ENSURED AT SITE.
6. THE CUB STRENGTH OF CONC. POURED AT SITE (FIELD STRENGTH) AFTER 28 DAYS SHALL NOT BE LESS THAN 2500 LBS/D' (MIN) AND CONC. MIX NOT LEANER THAN 1:2:4
7. DISCREPANCIES BETWEEN DETAILS SHOWN IN THIS DRG. AND ARCH. DRG. IF ANY SHOULD BE GOT CLARIFIED FROM THIS OFFICE BEFORE ADOPTING THIS DESIGN.
8. USE C.M. 1:4 IN PILLER P-1
9. ALL DOORS AND WINDOWS JAMBS OF SIZES UP TO 9" X 22 1/2" TO BE BUILT IN C.M. 1:4.

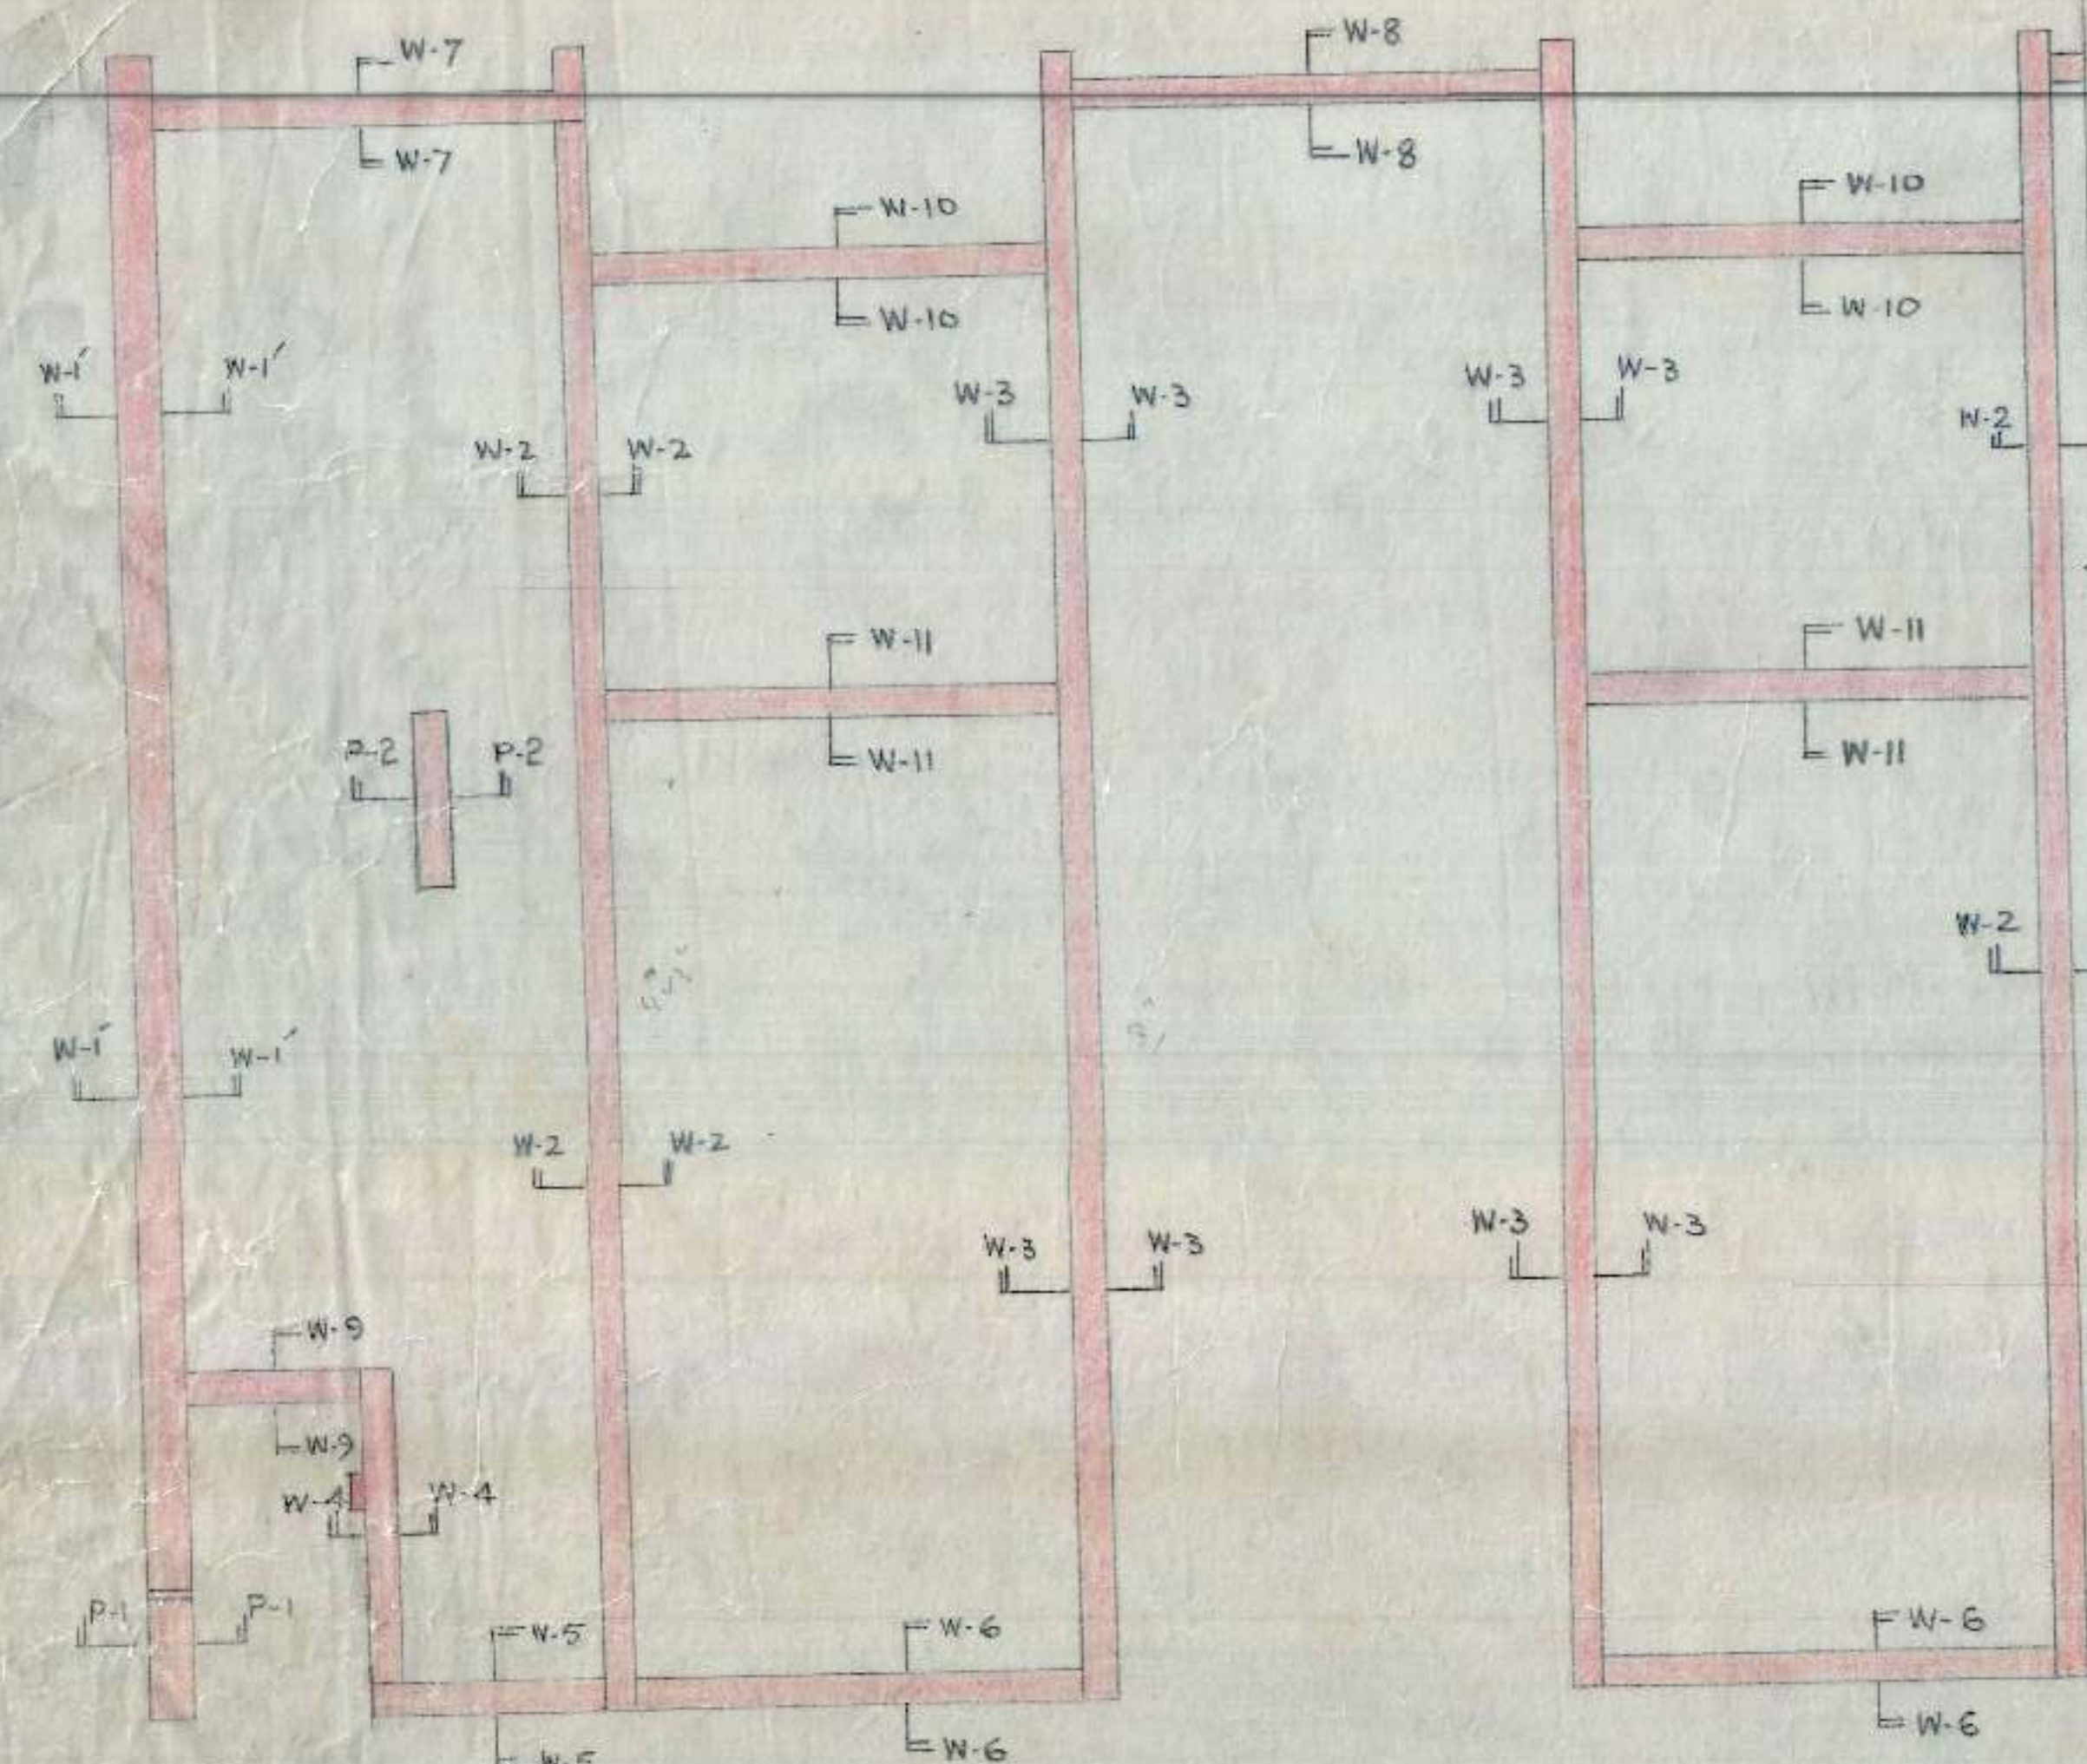

KEY PLAN

SCHEDULE OF C-MORTAR TO BE USED IN S-STRUCTURE


WALLS UP TO FIRST FLOOR	UP TO 2ND FLOOR	UP TO 3rd. FLOOR	WALLS	UP TO 4. FLOOR	UP TO 5. FLOOR	UP TO 3rd FLOOR
W-1	1:6	1:6	1:7	W-9	1:7	1:7
W-2	1:6	1:6	1:7	W-10	1:7	1:7
W-3	1:6	1:6	1:7	W-11	1:7	1:7
W-4	1:7	1:7	1:7	P-2	1:6	1:6
W-5	1:7	1:7	1:7	W-1	1:7	1:7
W-6	1:7	1:7	1:7			
W-7	1:7	1:7	1:7			
W-8	1:7	1:7	1:7			

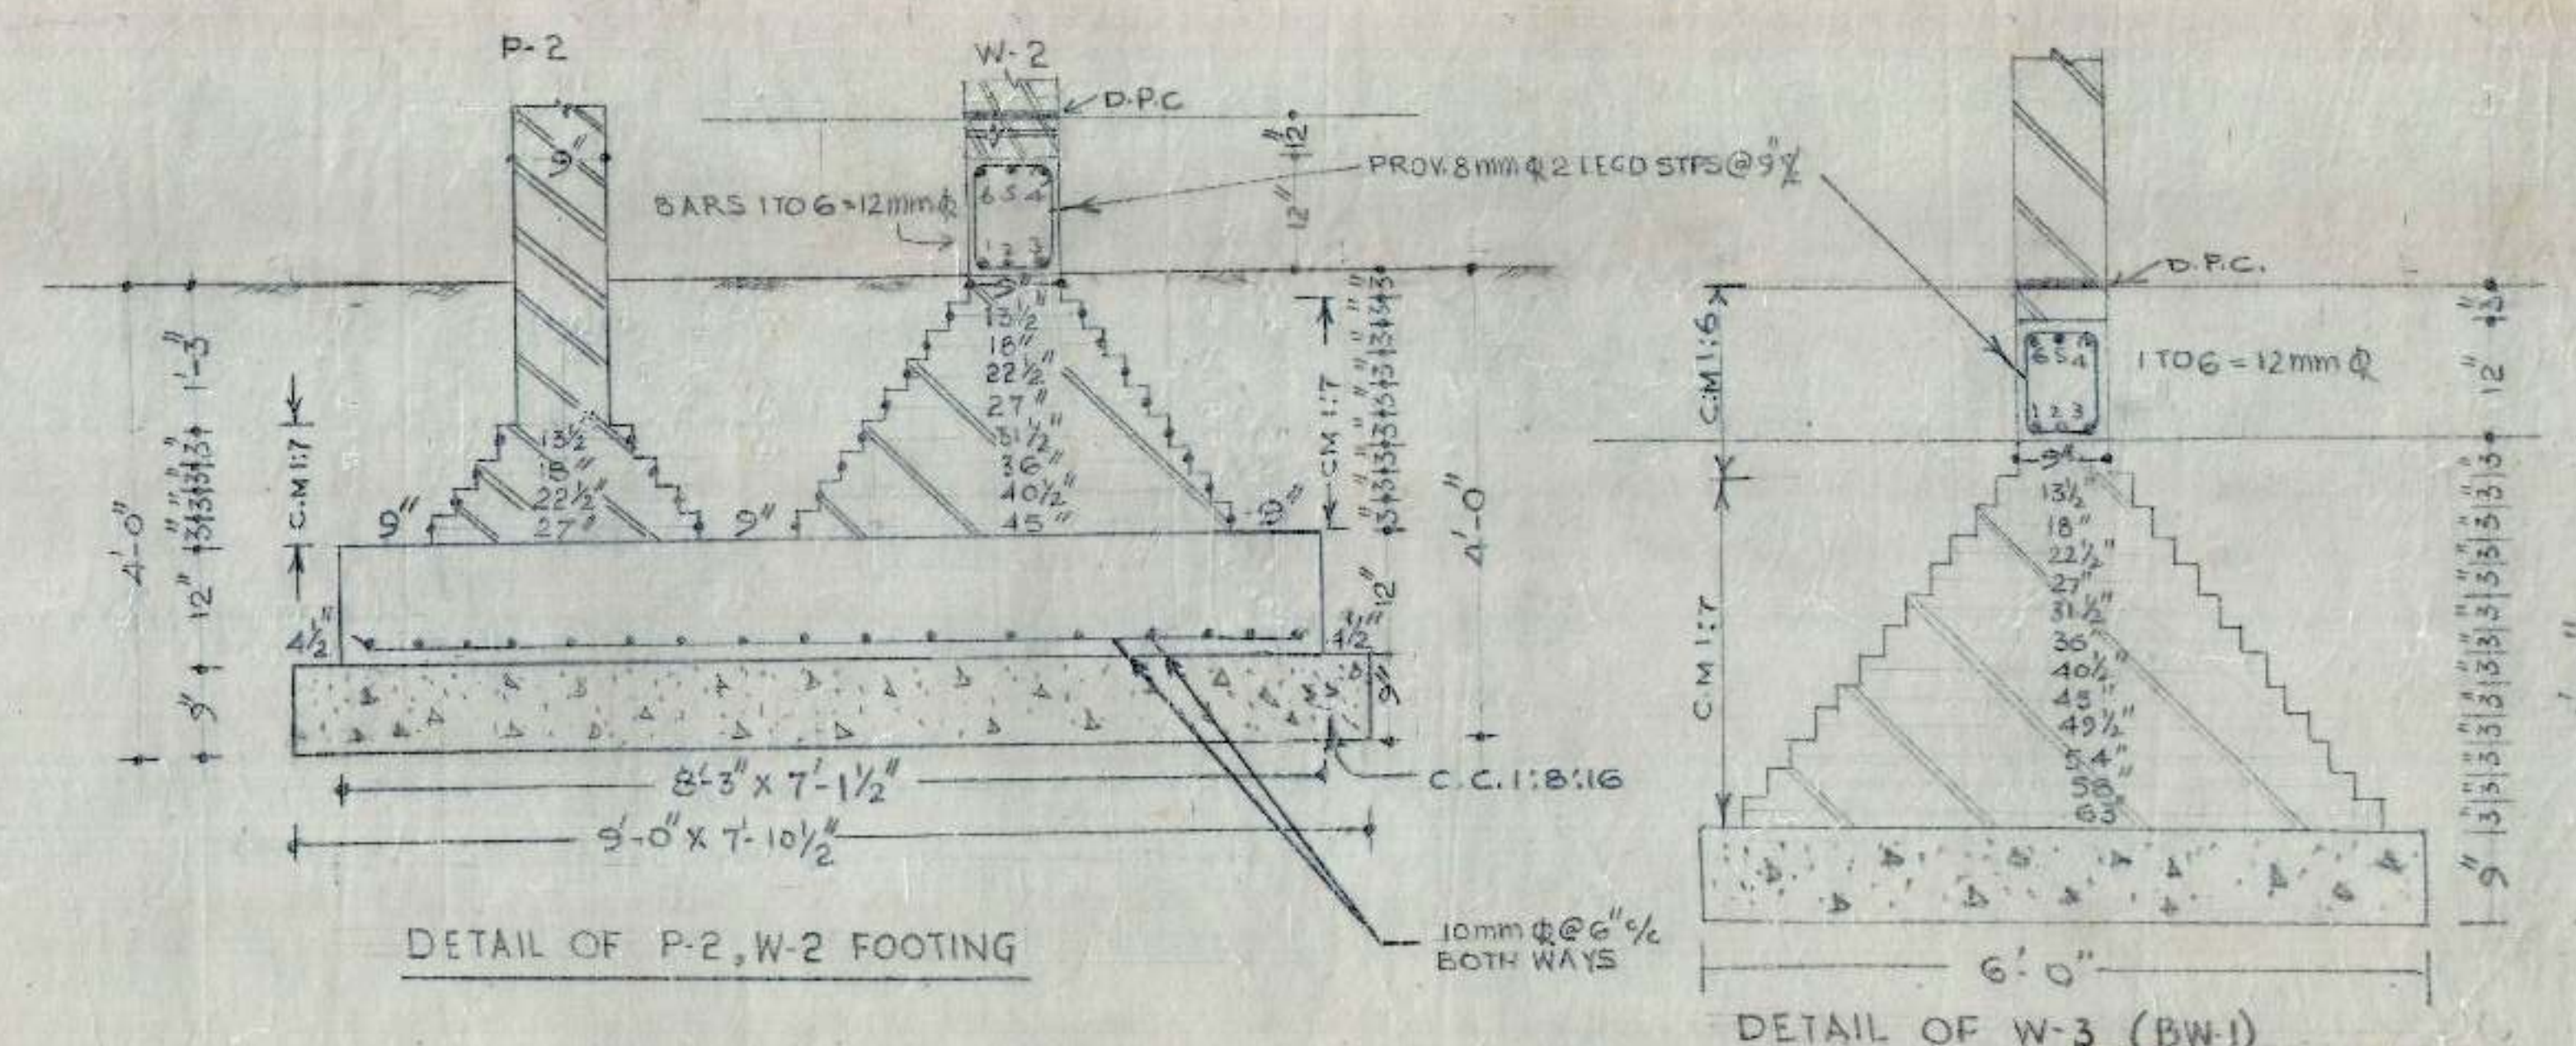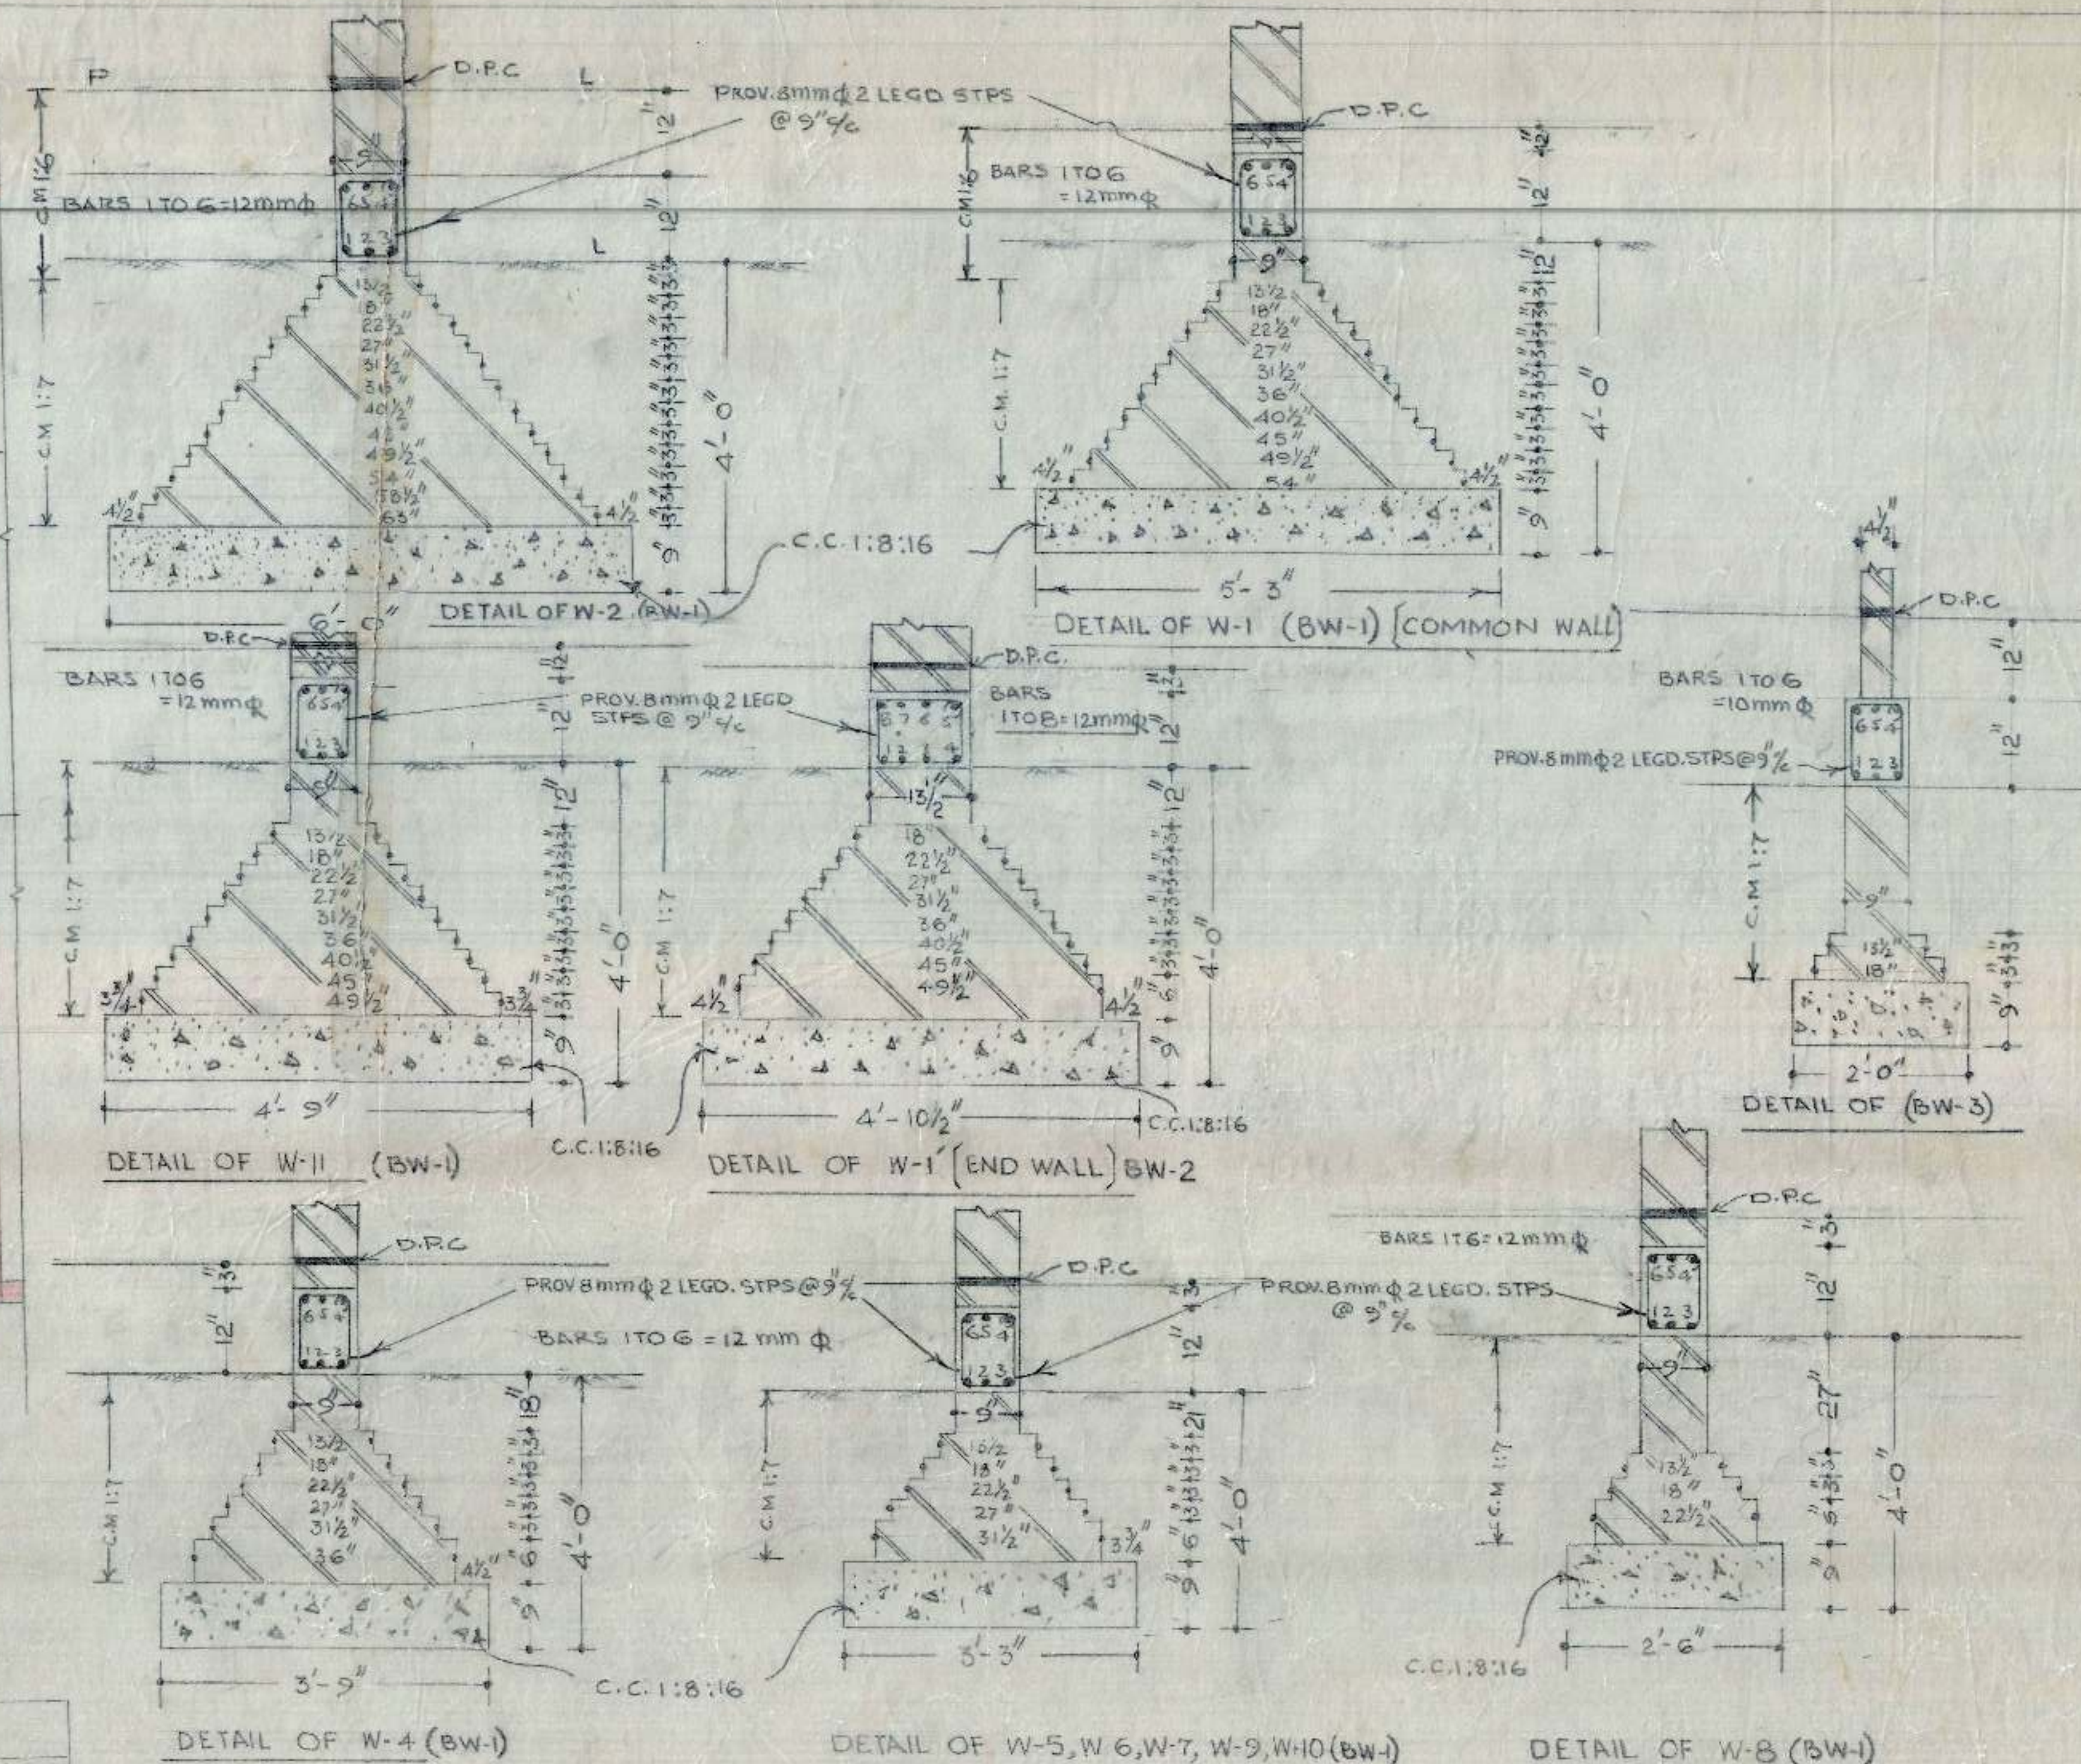

DRAWN BY	H.G. LOWER FLATS IN SECTOR 47C CHANDIGARH.	DRG. NO
SCALE	3/8" = 1'-0"	JOB NO.
	DETAIL OF FOUNDATION	53

A.E.D. 12/24/88 E-E-1



CHB

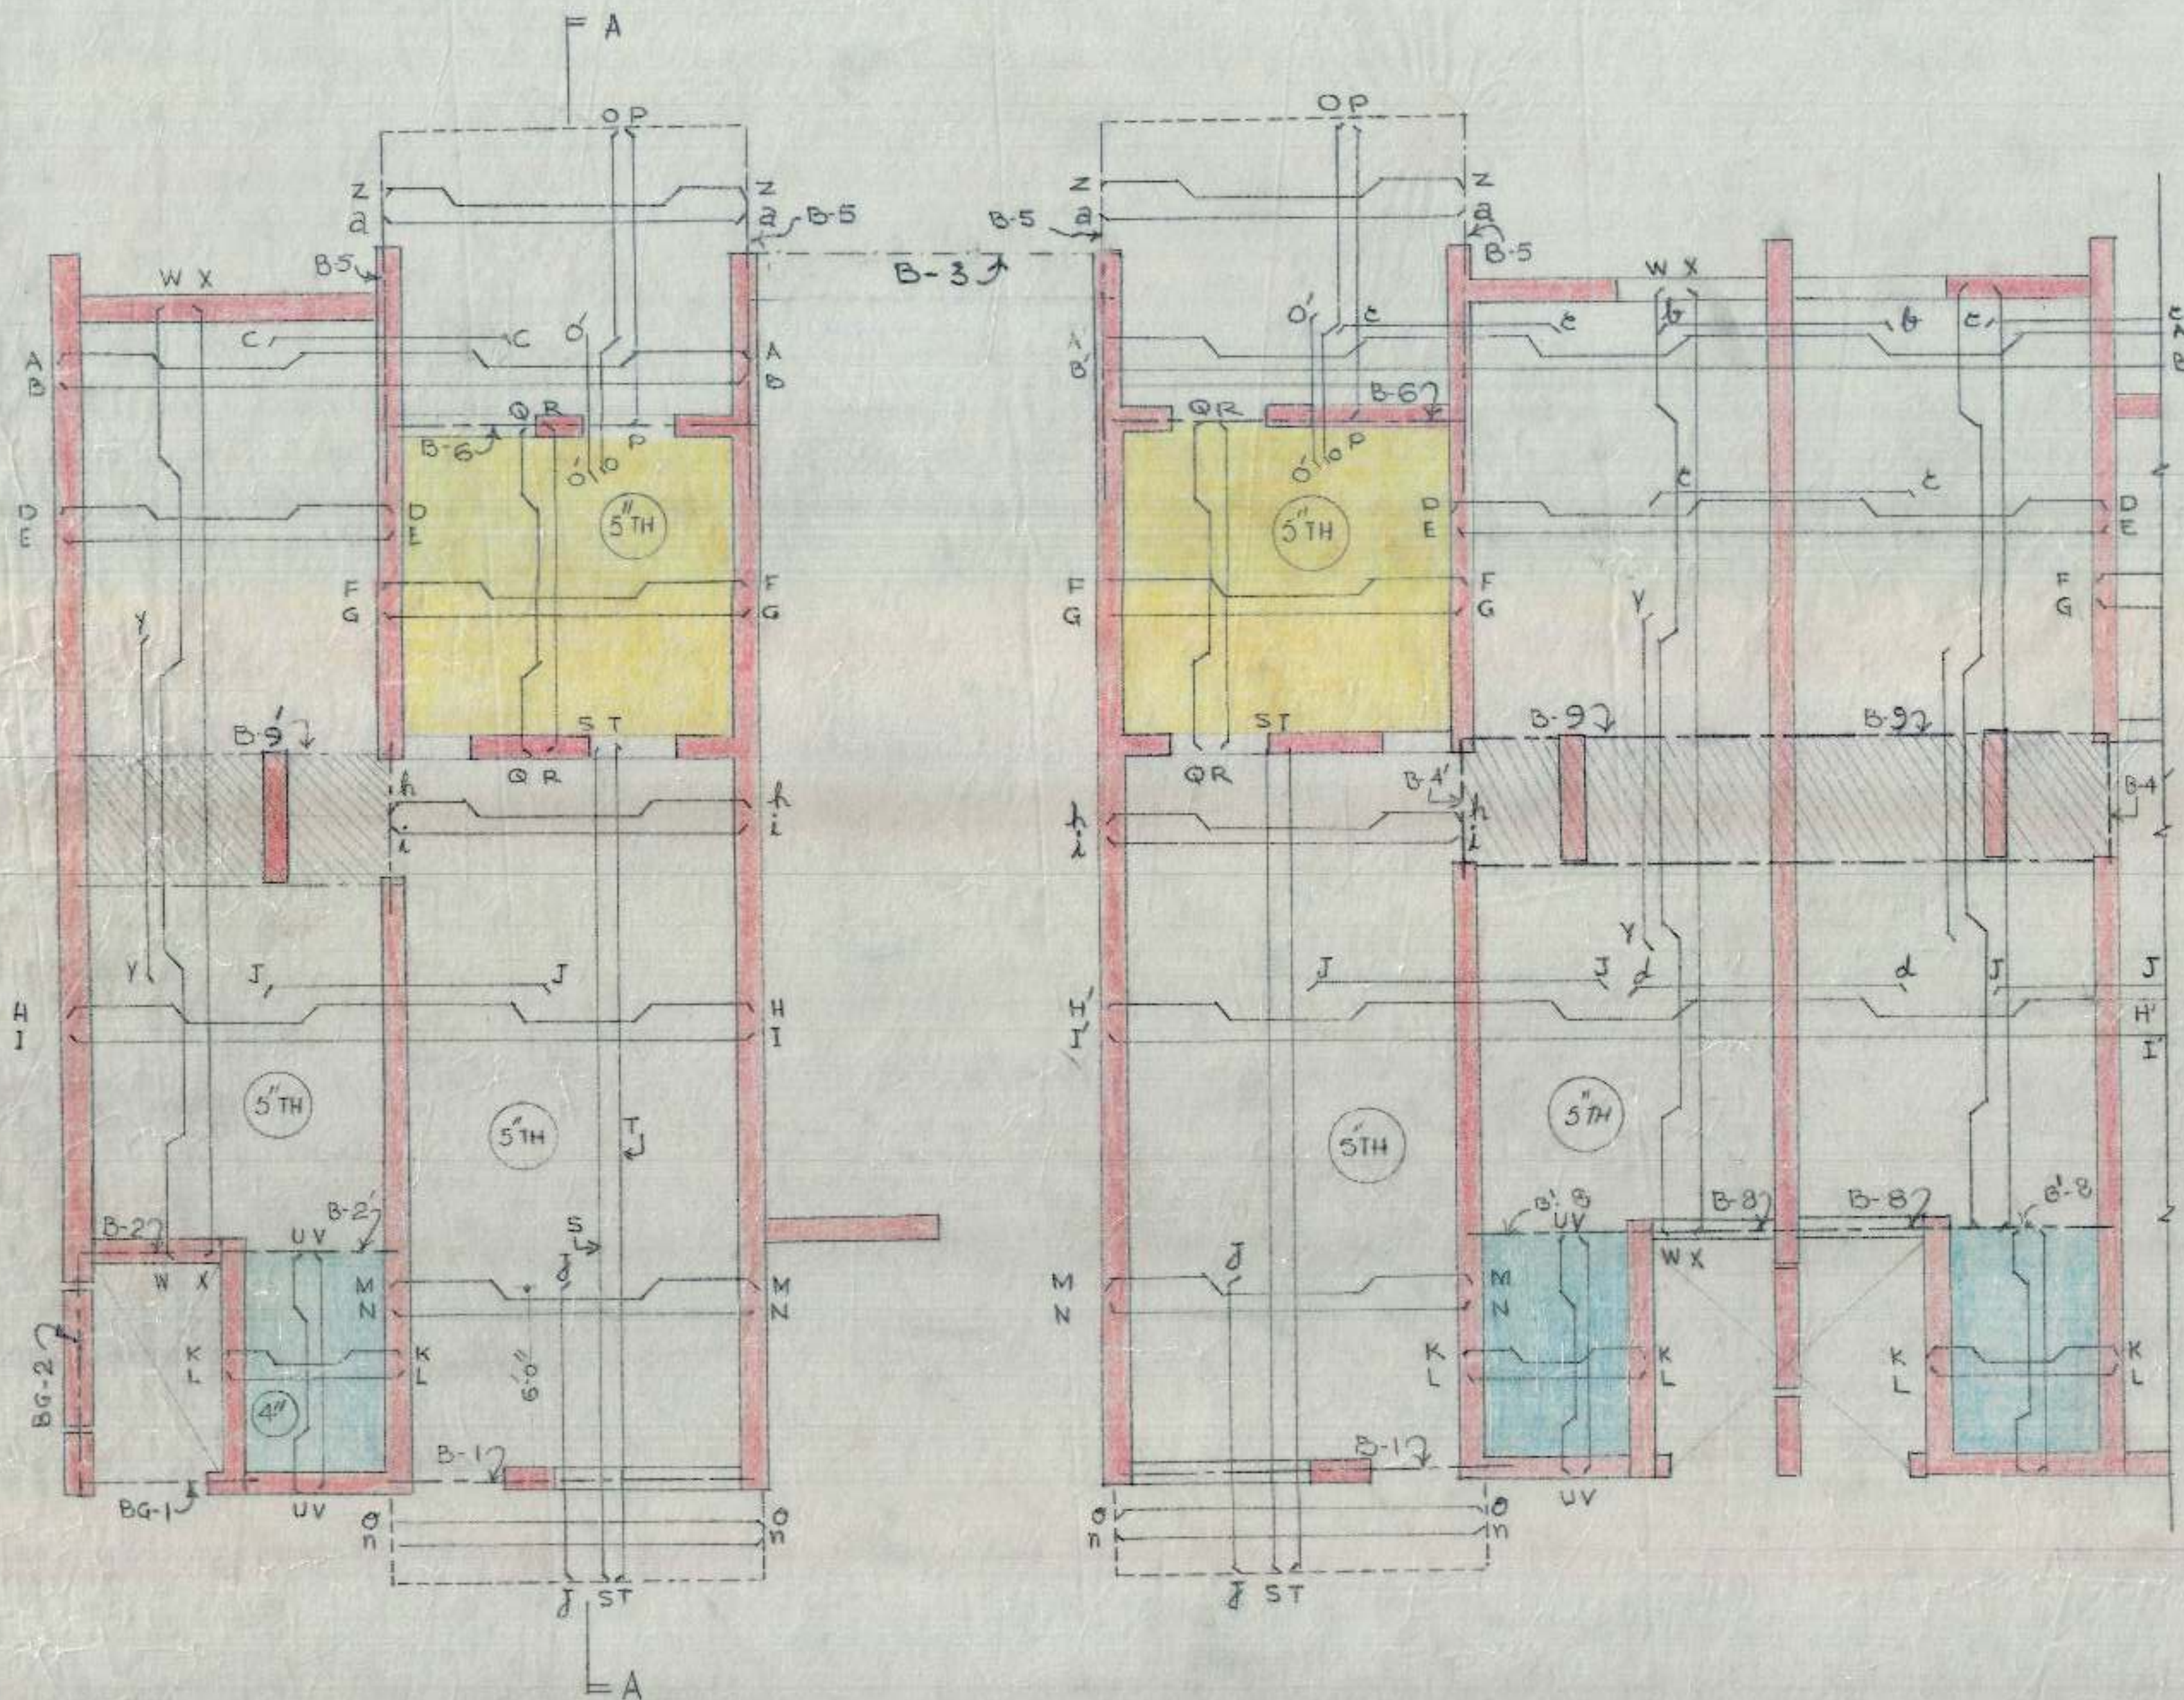

SCHEDULE OF BARS IN SLAB											
A	10 mm ϕ	@	12"	M	12 mm ϕ	@	12"	Y	10 mm ϕ	@	14"
B	10 mm ϕ	@	12"	N	10 mm ϕ	@	12"	Z	12 mm ϕ	@	12"
C	10 mm ϕ	@	12"	O	10 mm ϕ	@	14"	a	10 mm ϕ	@	12"
D	10 mm ϕ	@	12"	P	8 mm ϕ	@	14"	b	10 mm ϕ	@	12"
E	8 mm ϕ	@	12"	Q	10 mm ϕ	@	12"	c	10 mm ϕ	@	12"
F	10 mm ϕ	@	14"	R	10 mm ϕ	@	12"	d	10 mm ϕ	@	12"
G	10 mm ϕ	@	14"	S	8 mm ϕ	@	16"	e	10 mm ϕ	@	12"
H	10 mm ϕ	@	12"	T	8 mm ϕ	@	16"	o'	10 mm ϕ	@	14"
I	10 mm ϕ	@	12"	U	8 mm ϕ	@	16"				
J	10 mm ϕ	@	12"	V	8 mm ϕ	@	16"	h	12 mm ϕ	@	12"
K	10 mm ϕ	@	16"	W	10 mm ϕ	@	14"	i	10 mm ϕ	@	12"
L	10 mm ϕ	@	16"	X	8 mm ϕ	@	14"	j	10 mm ϕ	@	4 1/2"


NOTES

1. FOR CENTRE LINE DIMENSIONS REFER ARCH. DRG NO. JOB NO.
2. FOR OTHER NOTES & REFERENCES REFER STR. DRG. NO. JOB NO.
3. FOR BEAMS B-1, B-2, B-3, B-5, B-6, B-8, B-9, B-10, B-11, B-12, B-13 REFER STR. DRG NO. 2 JOB NO. 53

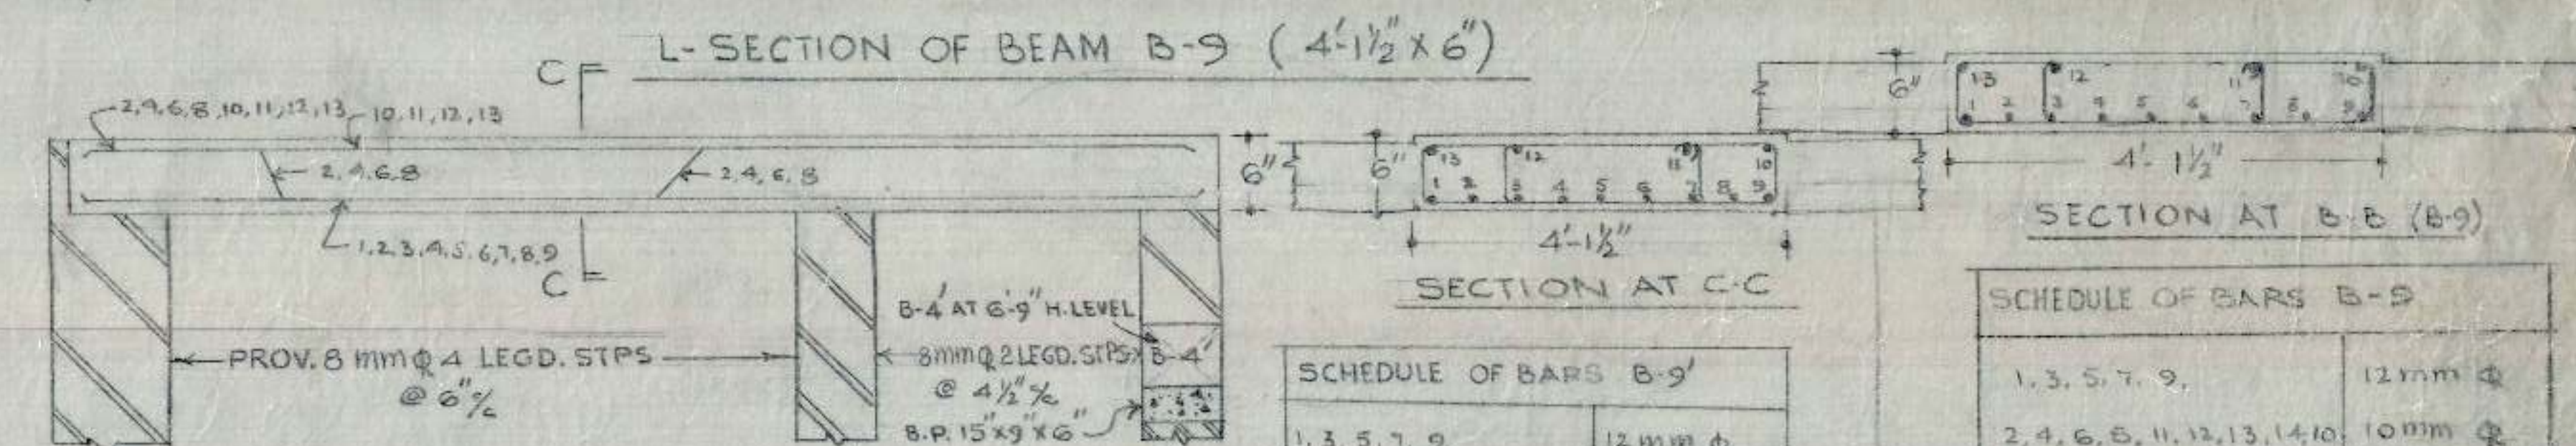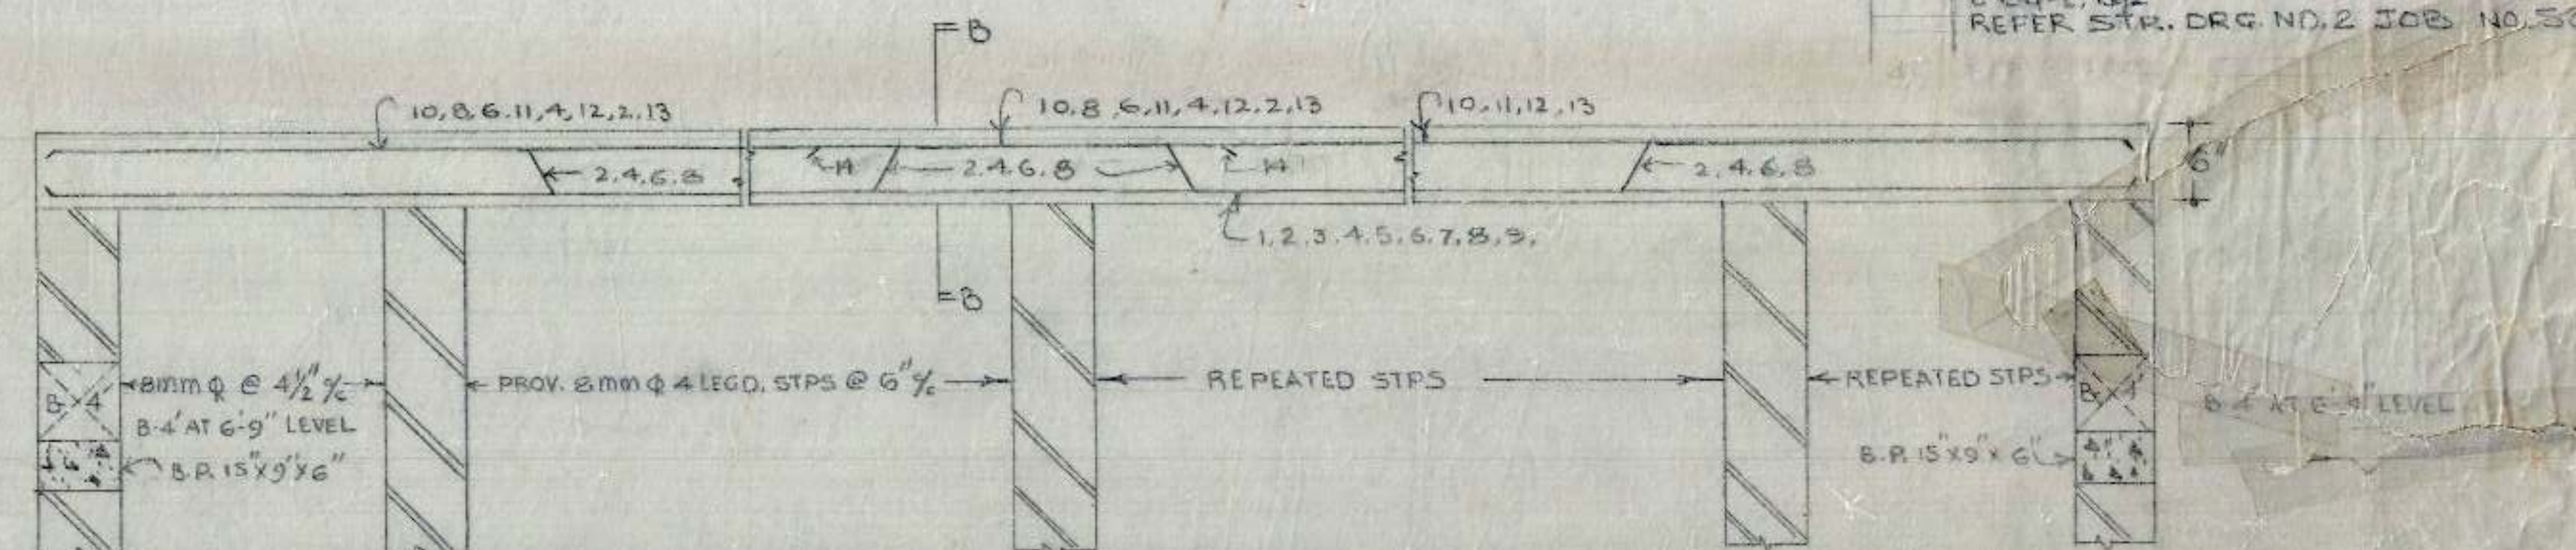


SCHEDULE OF BARS B-9'	
1, 3, 5, 7, 9,	12 mm ϕ
2, 4, 6, 8, 10, 11, 12, 13,	10 mm ϕ

SCHEDULE OF BARS B-9	
1, 3, 5, 7, 9,	12 mm ϕ
2, 4, 6, 8, 10, 11, 12, 13, 14, 15,	10 mm ϕ

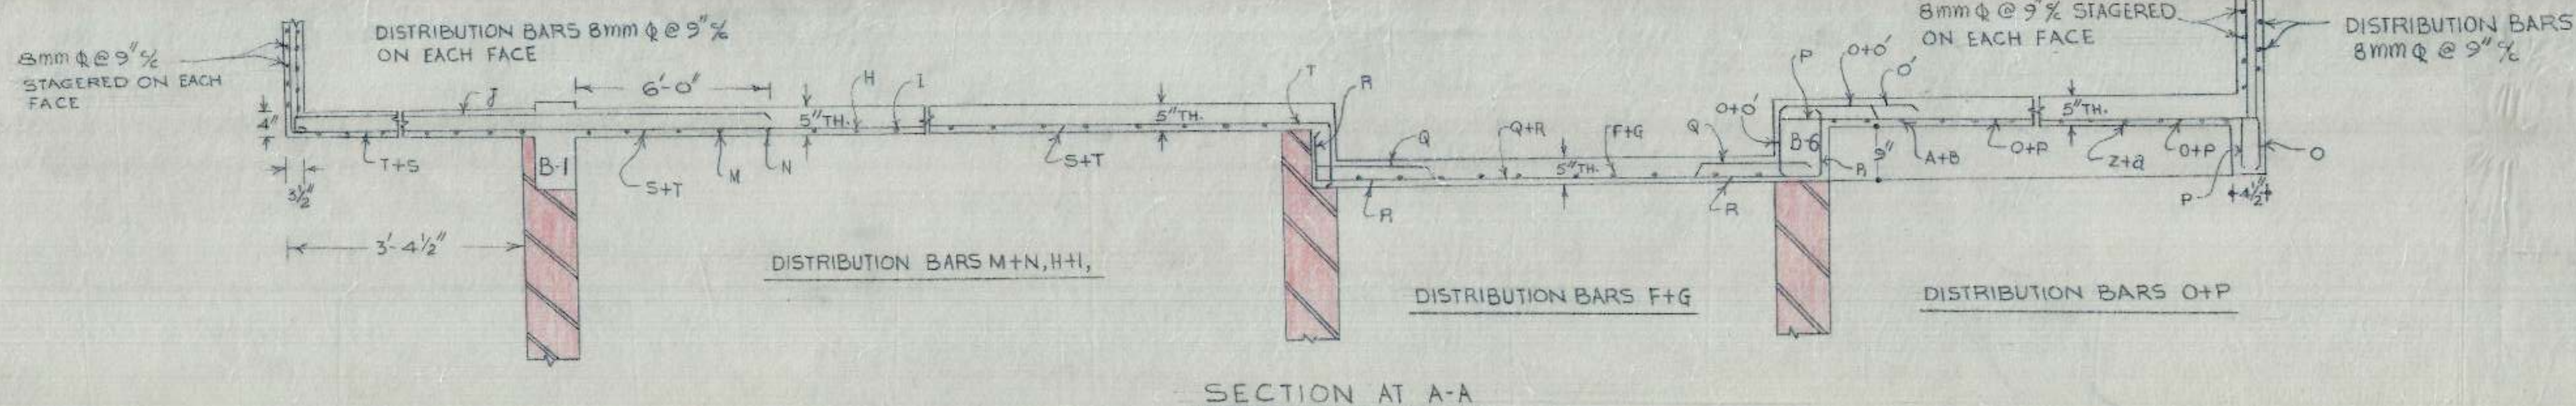


EMPLOYEES SCHEME CAT-II
SECTOR 45-B/4-D CHD.

DRAWN BY <i>P. Bhakri</i>	H.I.G. (L) HOUSES IN SECTOR 47-C CHANDIGARH.	DRG. NO. 2
		JOB NO. 53.
SCALE DETAIL OF REINFORCE- MENT IN SLAB AT G. F.		
<i>Sharma</i> A.E.D.	<i>Sharma</i> E.-I	C.E.-

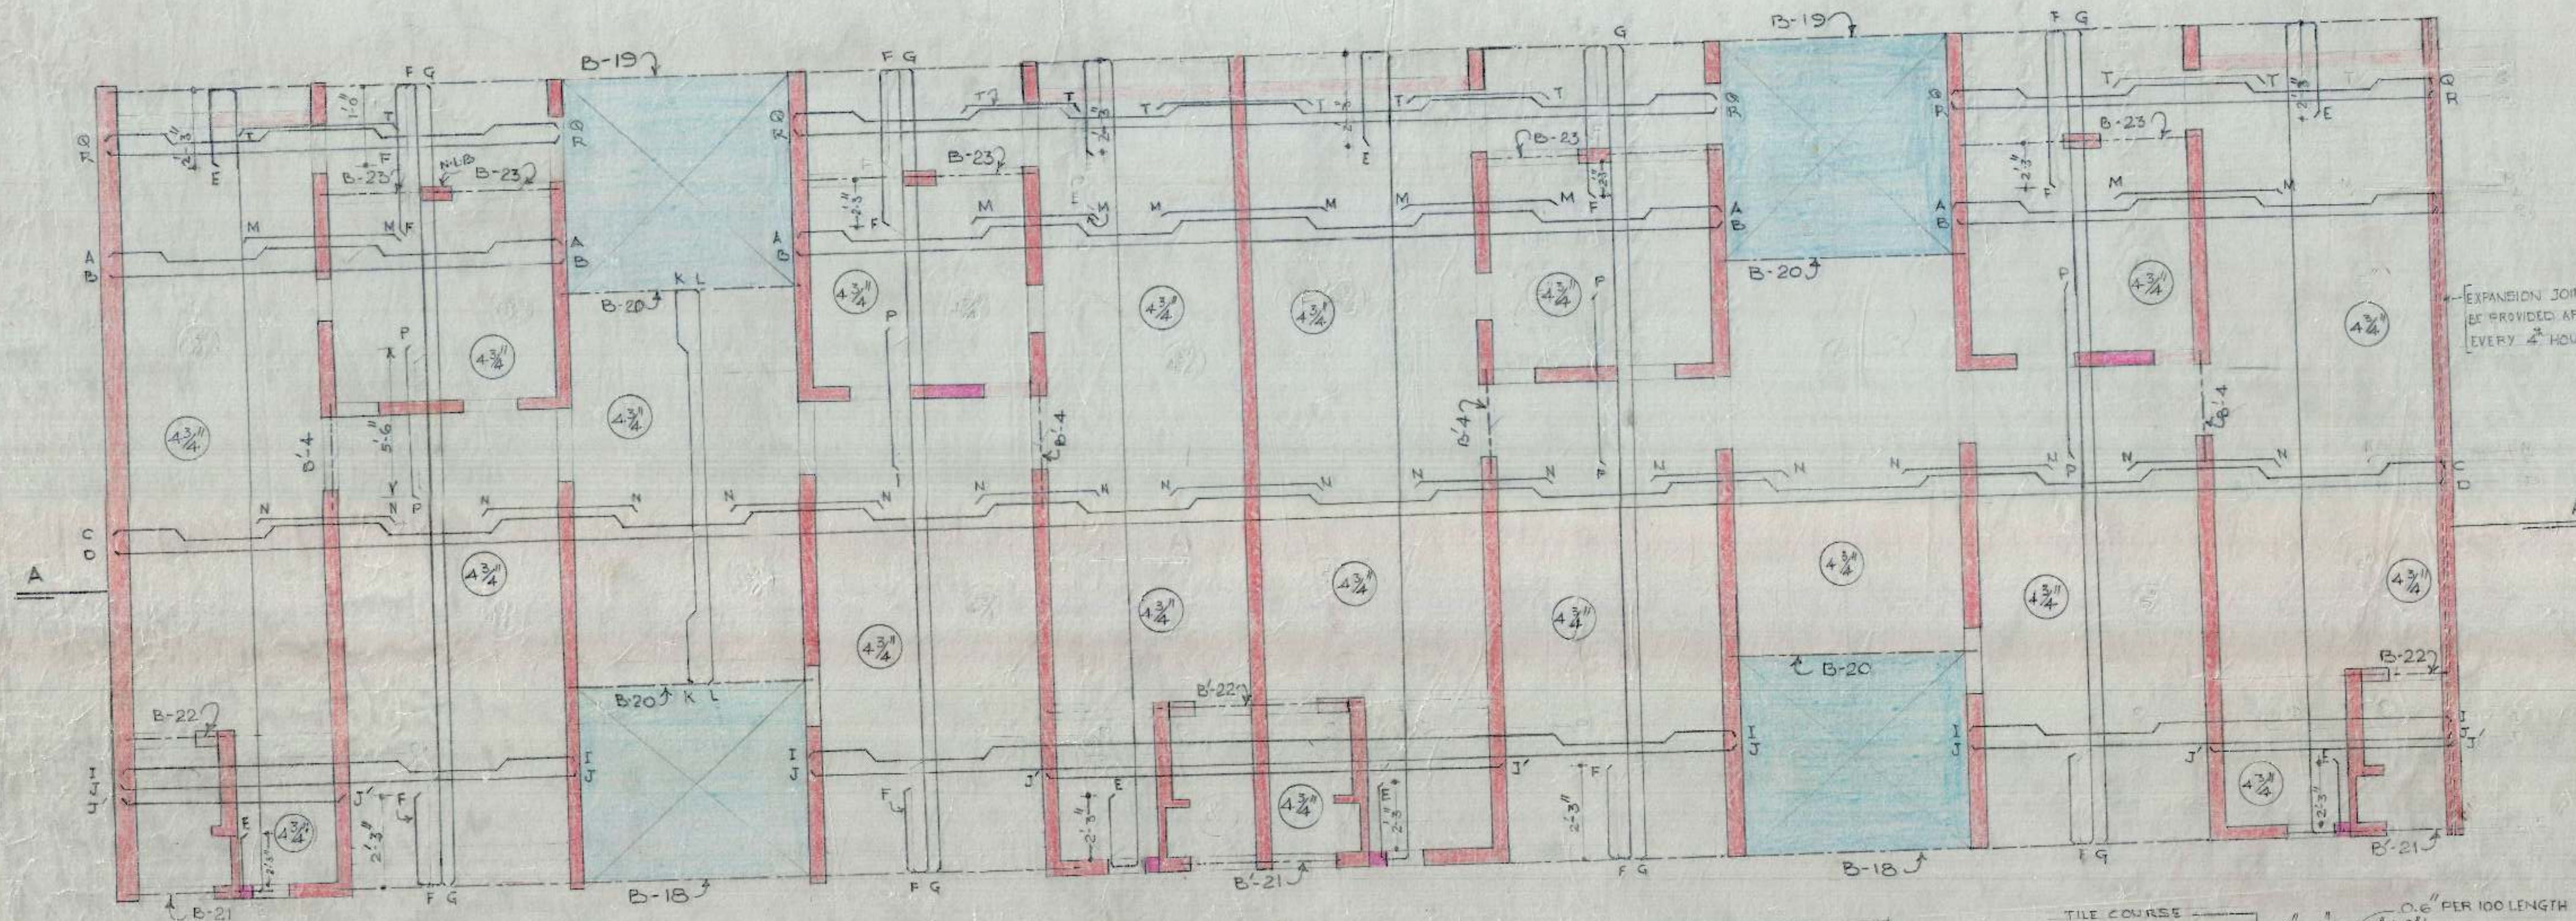


KEY PLAN SCALE 1/4" = 1'-0"

SCHEDULE OF BARS IN SLAB AT TOP FLOOR													
A	10	mm	φ	@	4"	%	M	10	mm	φ	@	14"	%
B	8	mm	φ	@	14"	%	N	10	mm	φ	@	14"	%
C	10	mm	φ	@	14"	%							
D	8	mm	φ	@	14"	%	P	10	mm	φ	@	9"	%
E	8	mm	φ	@	9"	%	Q	10	mm	φ	@	15"	%
F	8	mm	φ	@	16"	%	R	8	mm	φ	@	15"	%
G	8	mm	φ	@	16"	%	T	10	mm	φ	@	15"	%
H	8	mm	φ	@	16"	%	J'	8	mm	φ	@	14"	%
I	10	mm	φ	@	14"	%							
J	10	mm	φ	@	14"	%							
K	10	mm	φ	@	18"	%							
L	8	mm	φ	@	18"	%							

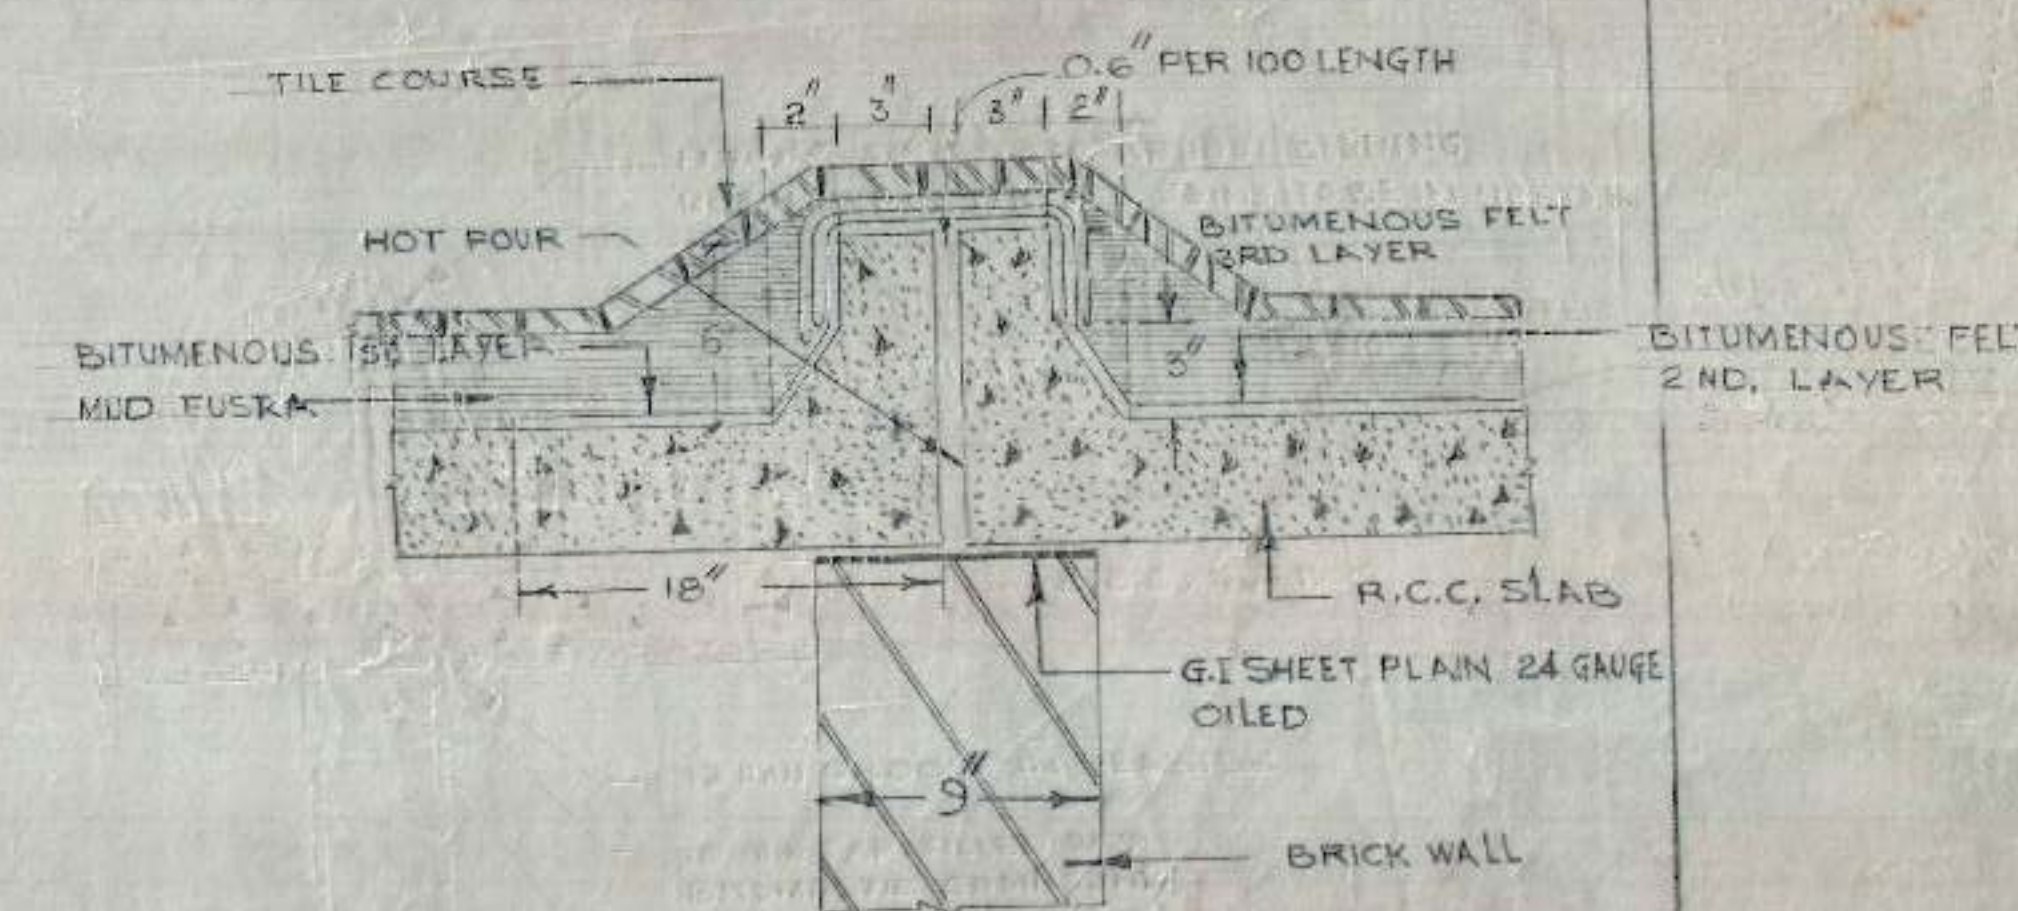

DETAIL OF EXPANSION JOINT AT ROOF SLAB

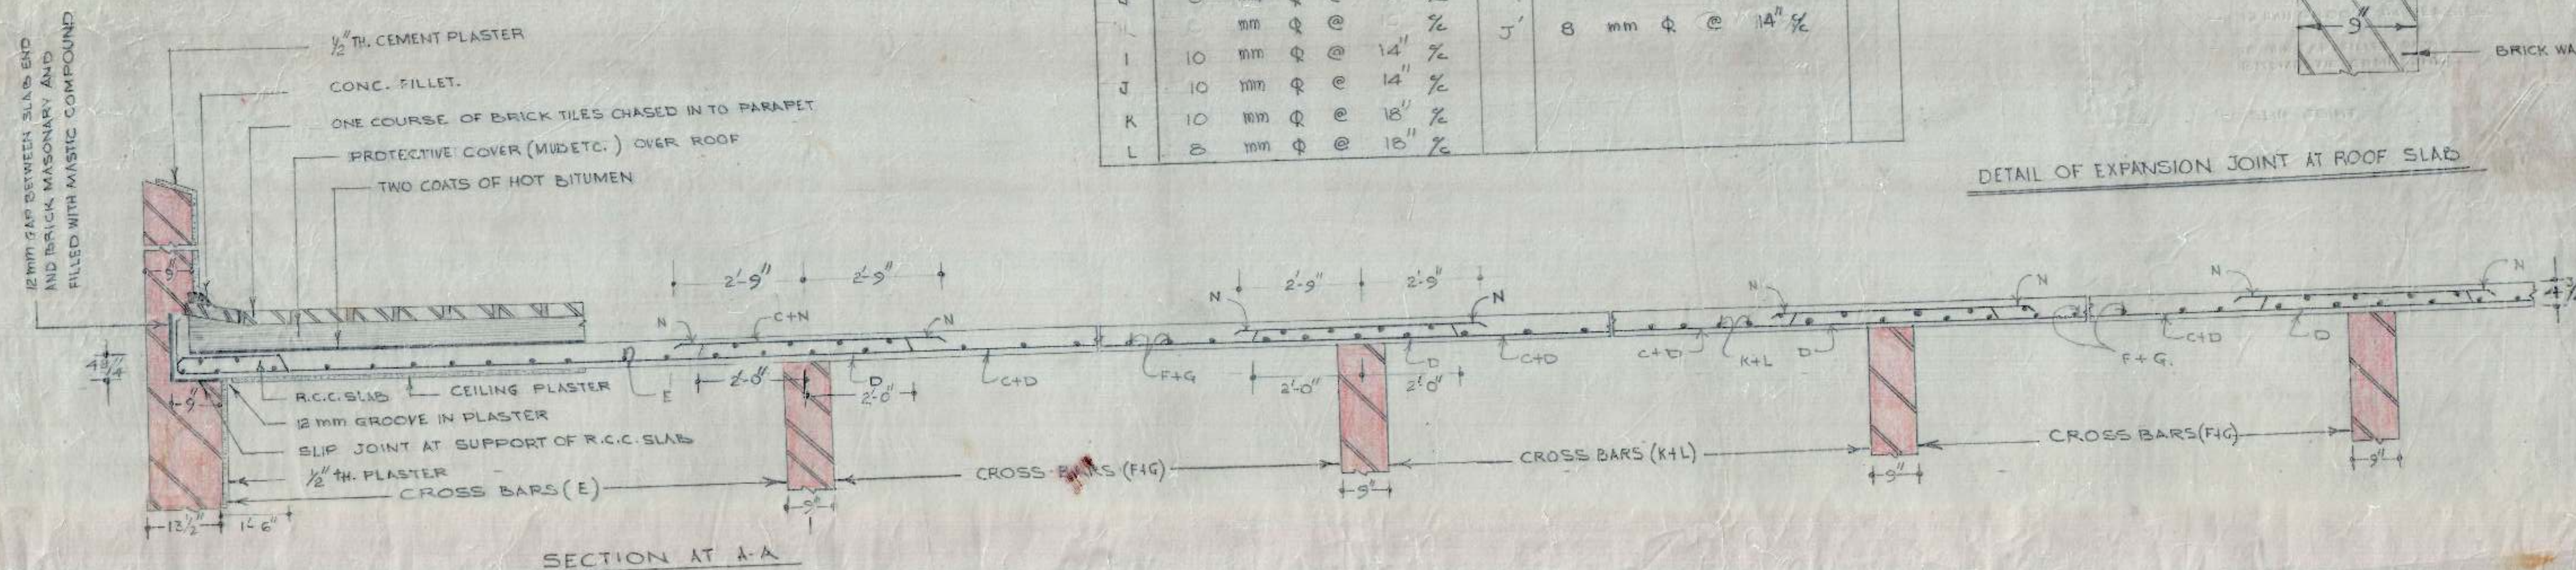


SECTION AT A-A

- NOTES
- FOR CENTER LINE DIMENSION REFER TO ARCH. DRG. NO. JOB NO.
 - FOR OTHER NOTES & REFERENCES REFER STR. DRG. NO. 1 JOB NO. 53
 - FOR BEAMS B-18, B-19, B-20, B-21, B-22, B-23, B-24, B-25 REFER TO DRG. NO. 5 JOB NO. 53.

EMPLOYEES SCHEME CAT-II
SECTOR 45-B/4TH CHD.

DRAWN BY SCALE	H.I.G.(L) HOUSES IN SECT. 47-48/1/35/1 CHANDIGARH	DRG. NO. 4
	DETAIL OF SLAB AT SECOND FLOOR/TOP FLOOR	JOB NO. 53
A.E.C.	E.E-I	C.E.


CHB

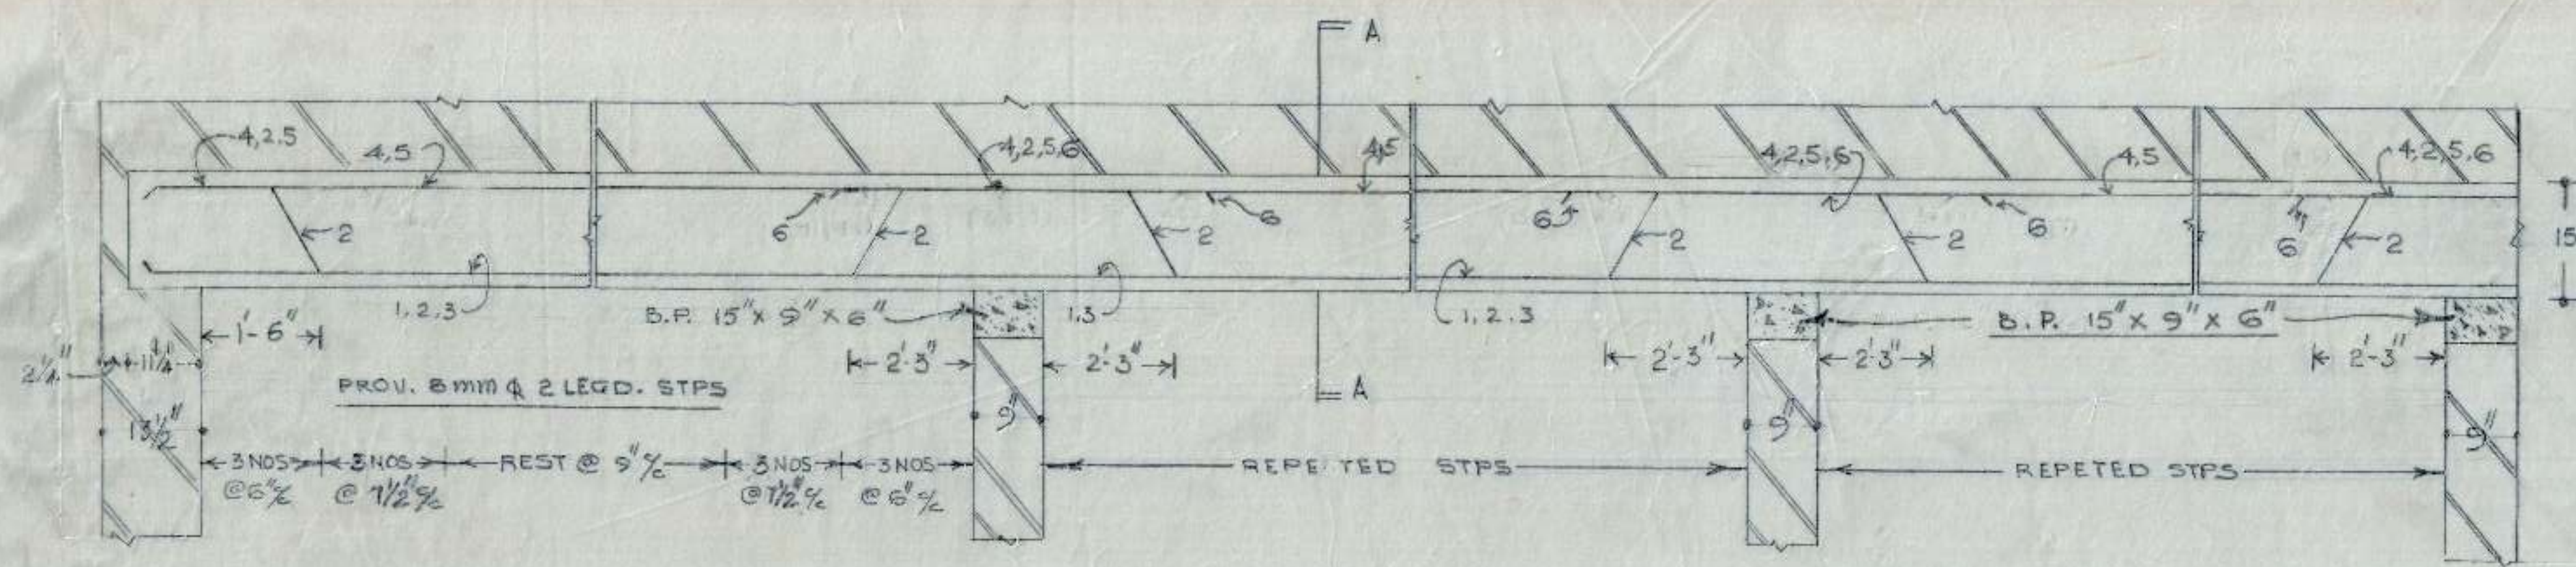

L-SECTION OF BEAM B-18 (6 3/4 x 15)

SECTION AT A-A


SCHEDULE OF BARS IN B-18	
1, 2, 3, 4, 5, 6	12 mm ϕ 10 mm ϕ

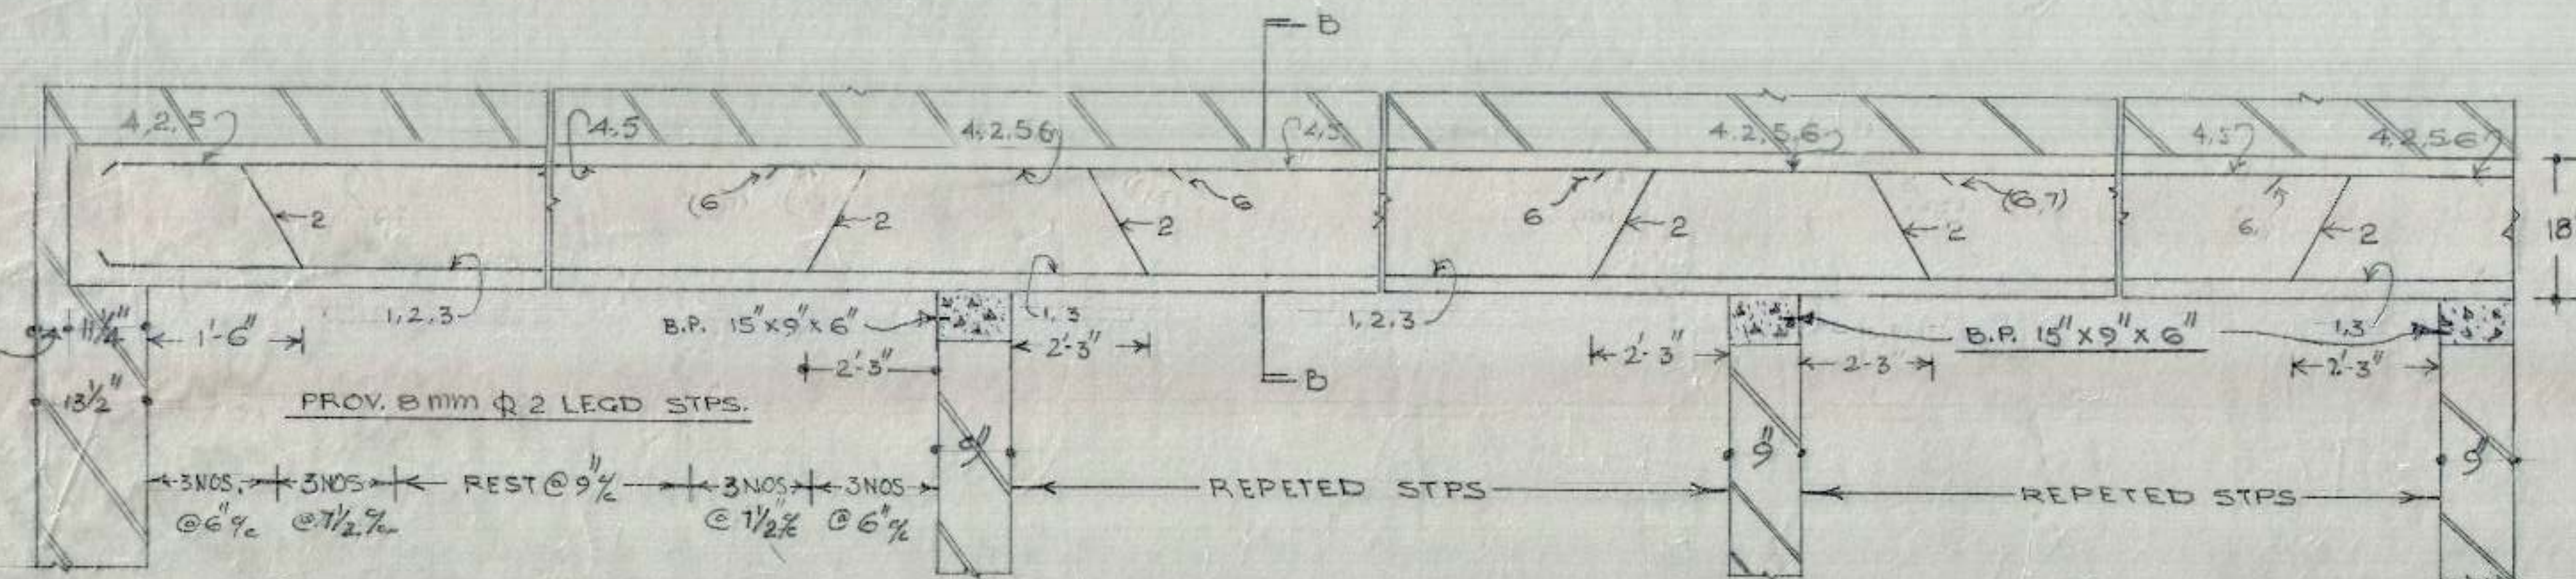

L-SECTION OF BEAM B-19 (6 3/4 x 18)

SECTION AT B-B


SCHEDULE OF BARS B-19	
1, 2, 3, 4, 5, 6	12 mm ϕ 10 mm ϕ

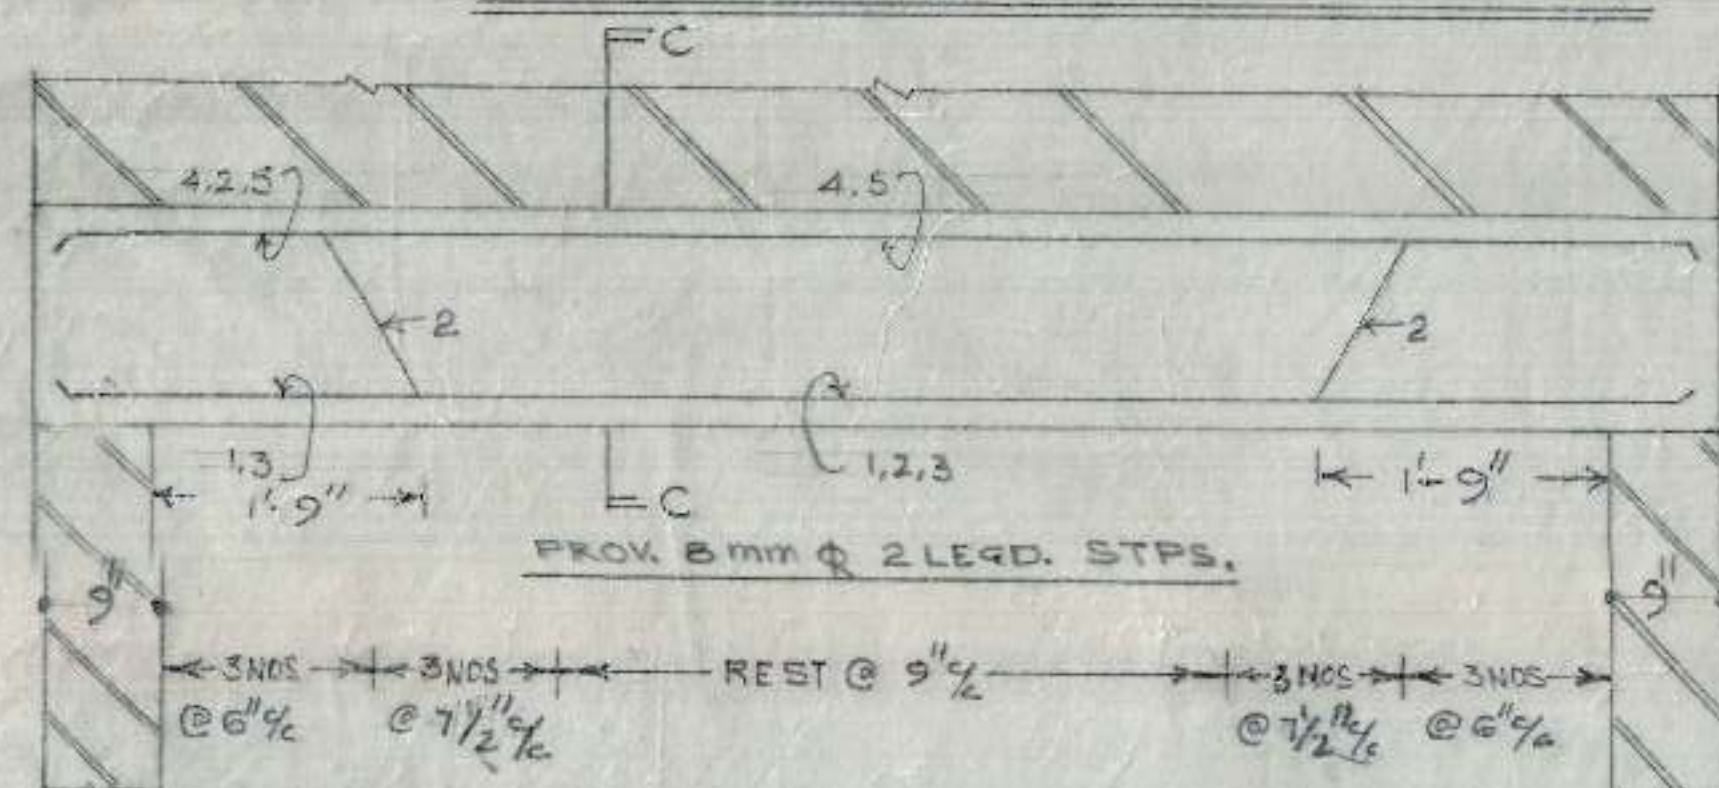

L-SECTION OF BEAM B-20 (6 3/4 x 18)

SECTION AT C-C


SCHEDULE OF BARS B-20	
1, 2, 3, 4, 5	12 mm ϕ 10 mm ϕ

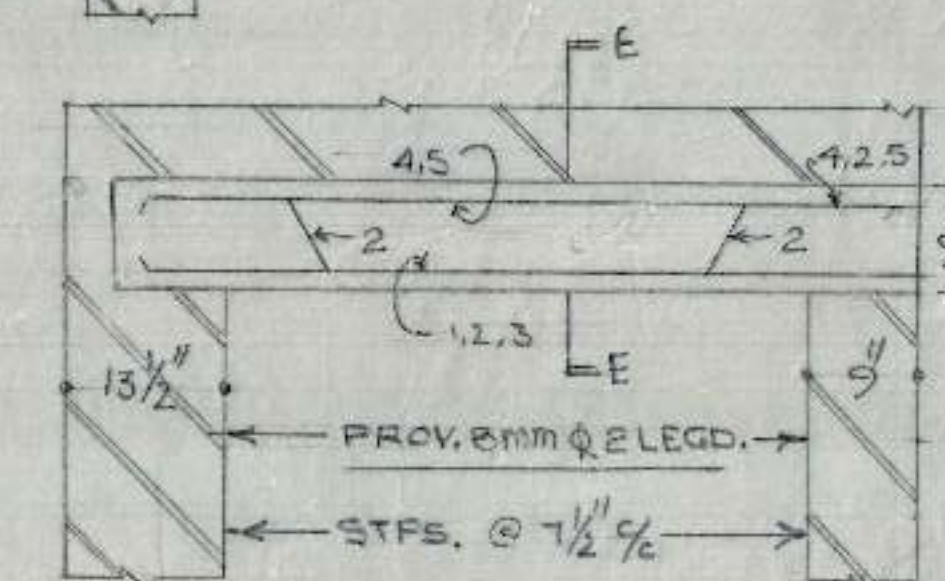

L-SECTION OF BEAM B-22 (9 x 9)

SECTION AT E-E


SCHEDULE OF BARS B-22	
1 TO 5	10 mm ϕ

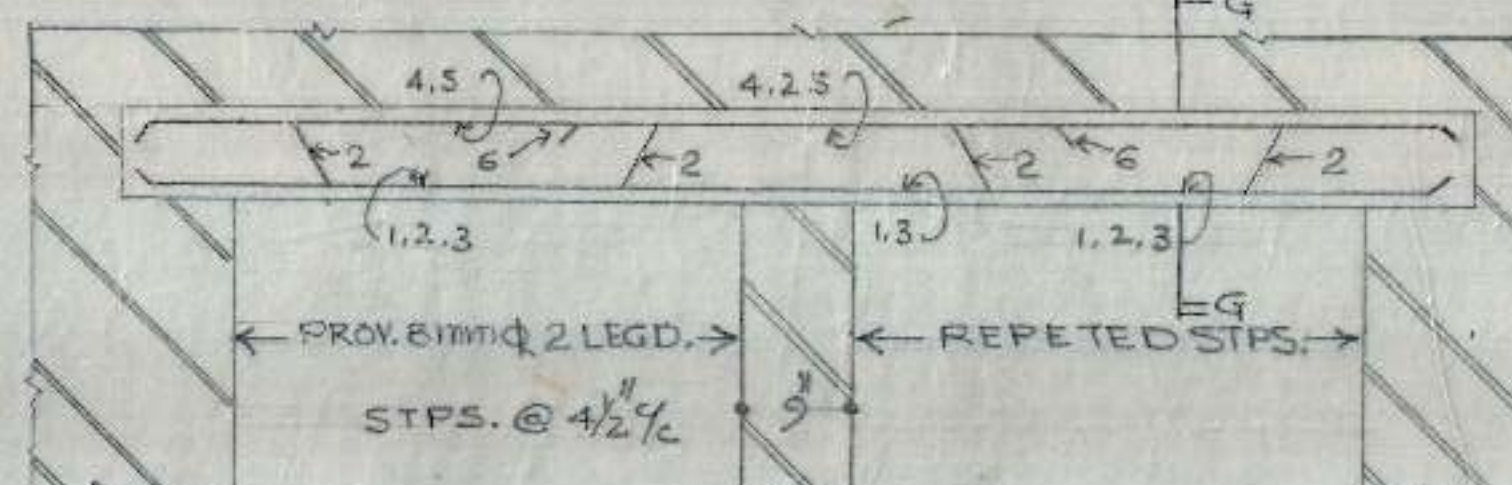

L-SECTION OF BEAM B'-21 (6 3/4 x 9)

SECTION AT F-F


SCHEDULE OF BARS B'-21	
1 TO 5	10 mm ϕ

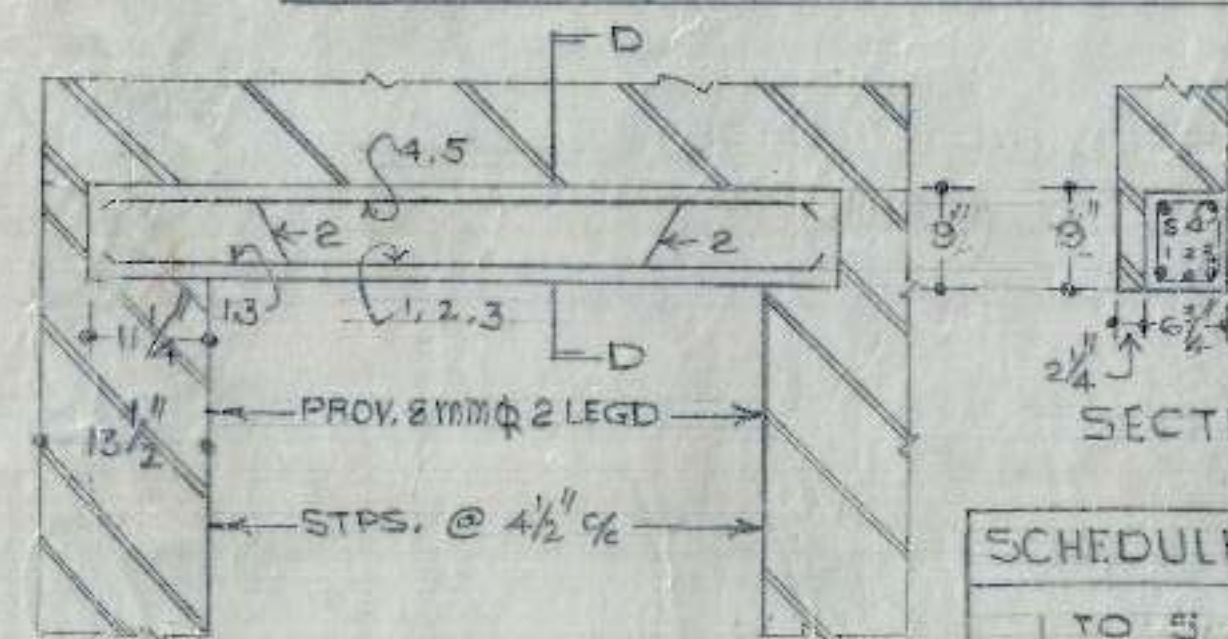

L-SECTION OF BEAM B-21 (6 3/4 x 9)

SECTION AT D-D


SCHEDULE OF BARS B-21	
1 TO 5	10 mm ϕ

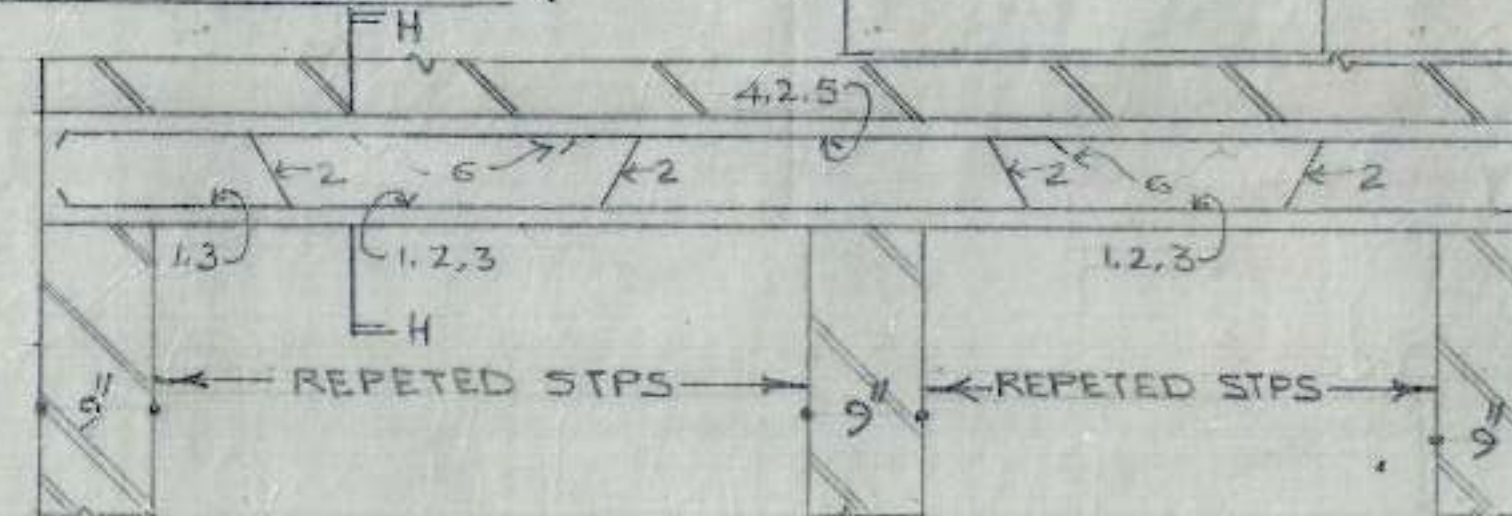

L-SECTION OF BEAM B'-22 (9 x 9)

SECTION AT H-H

SCHEDULE OF BARS IN B'-22	
1 TO 6	10 mm ϕ

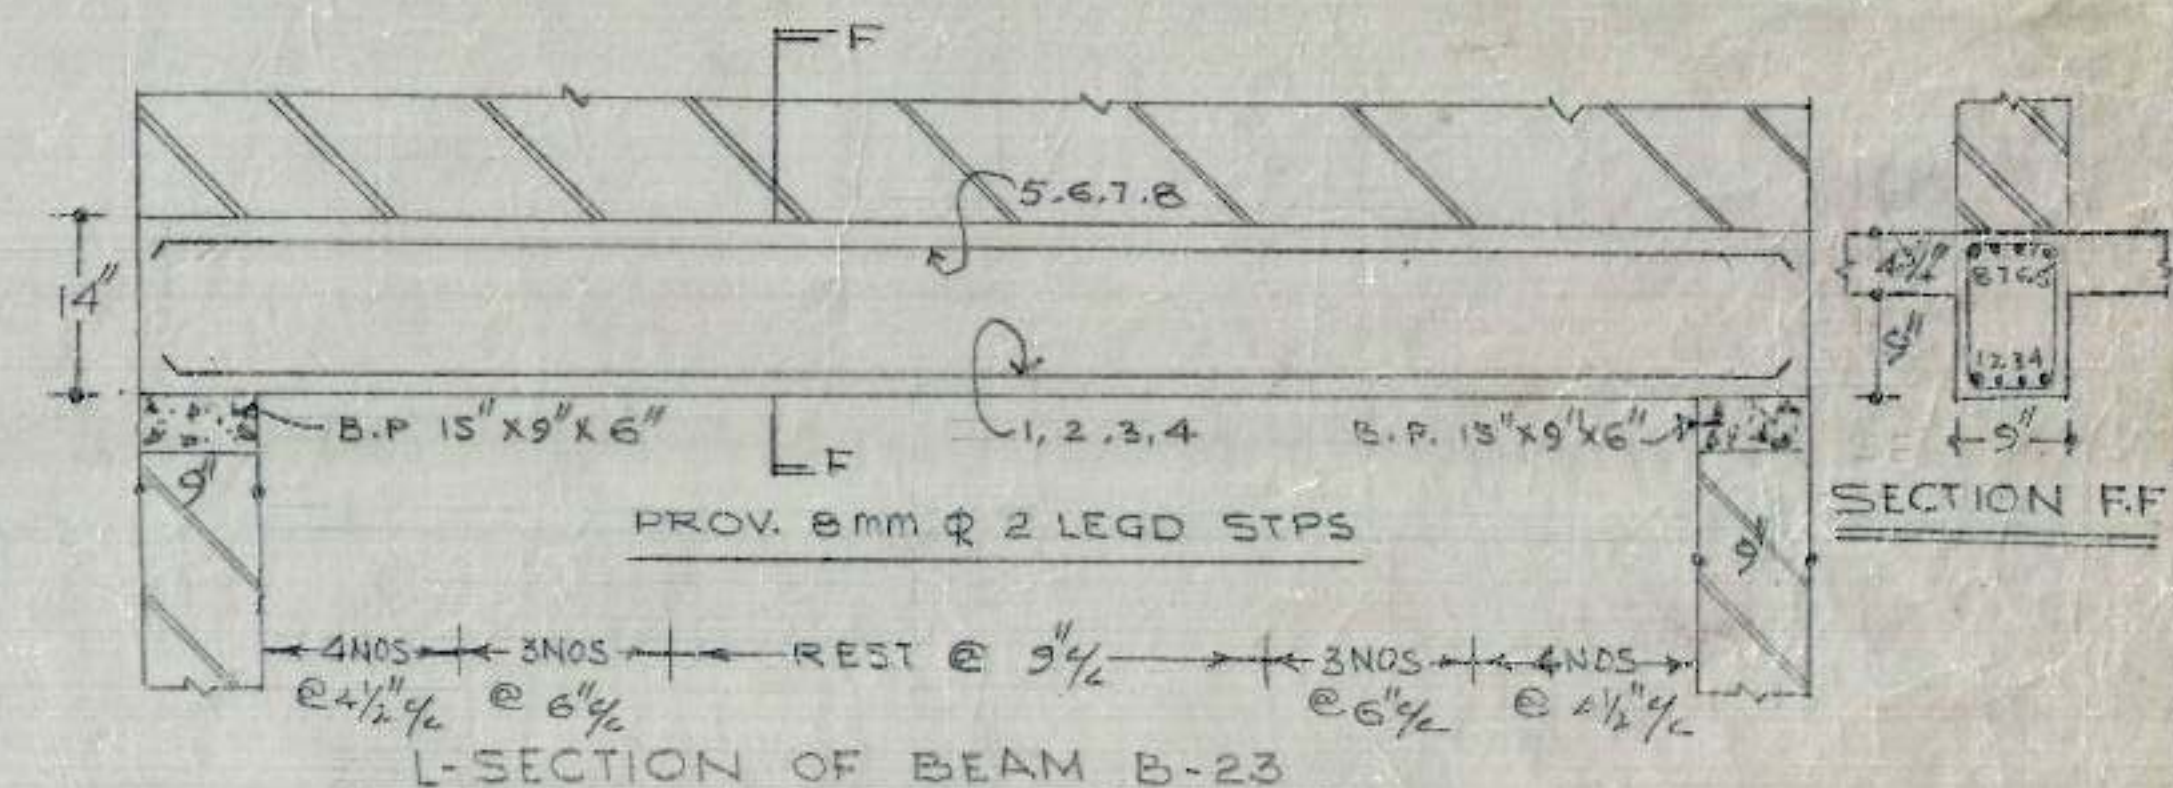

SCHEDULE OF BARS IN B-23	
1 TO 8	12 mm ϕ

EMPLOYEES SCHEME CAT-II IN
SECTOR 45-B/41-D CHD.

DRAWN BY SCALE 3/4" = 1'-0"	H.I.G. (L) HOUSES IN SECTOR 45-B/41-D CHD. CHANDIGARH.	DRG. NO. 5
A.E.D.	E.E-I	JOB NO. 53