
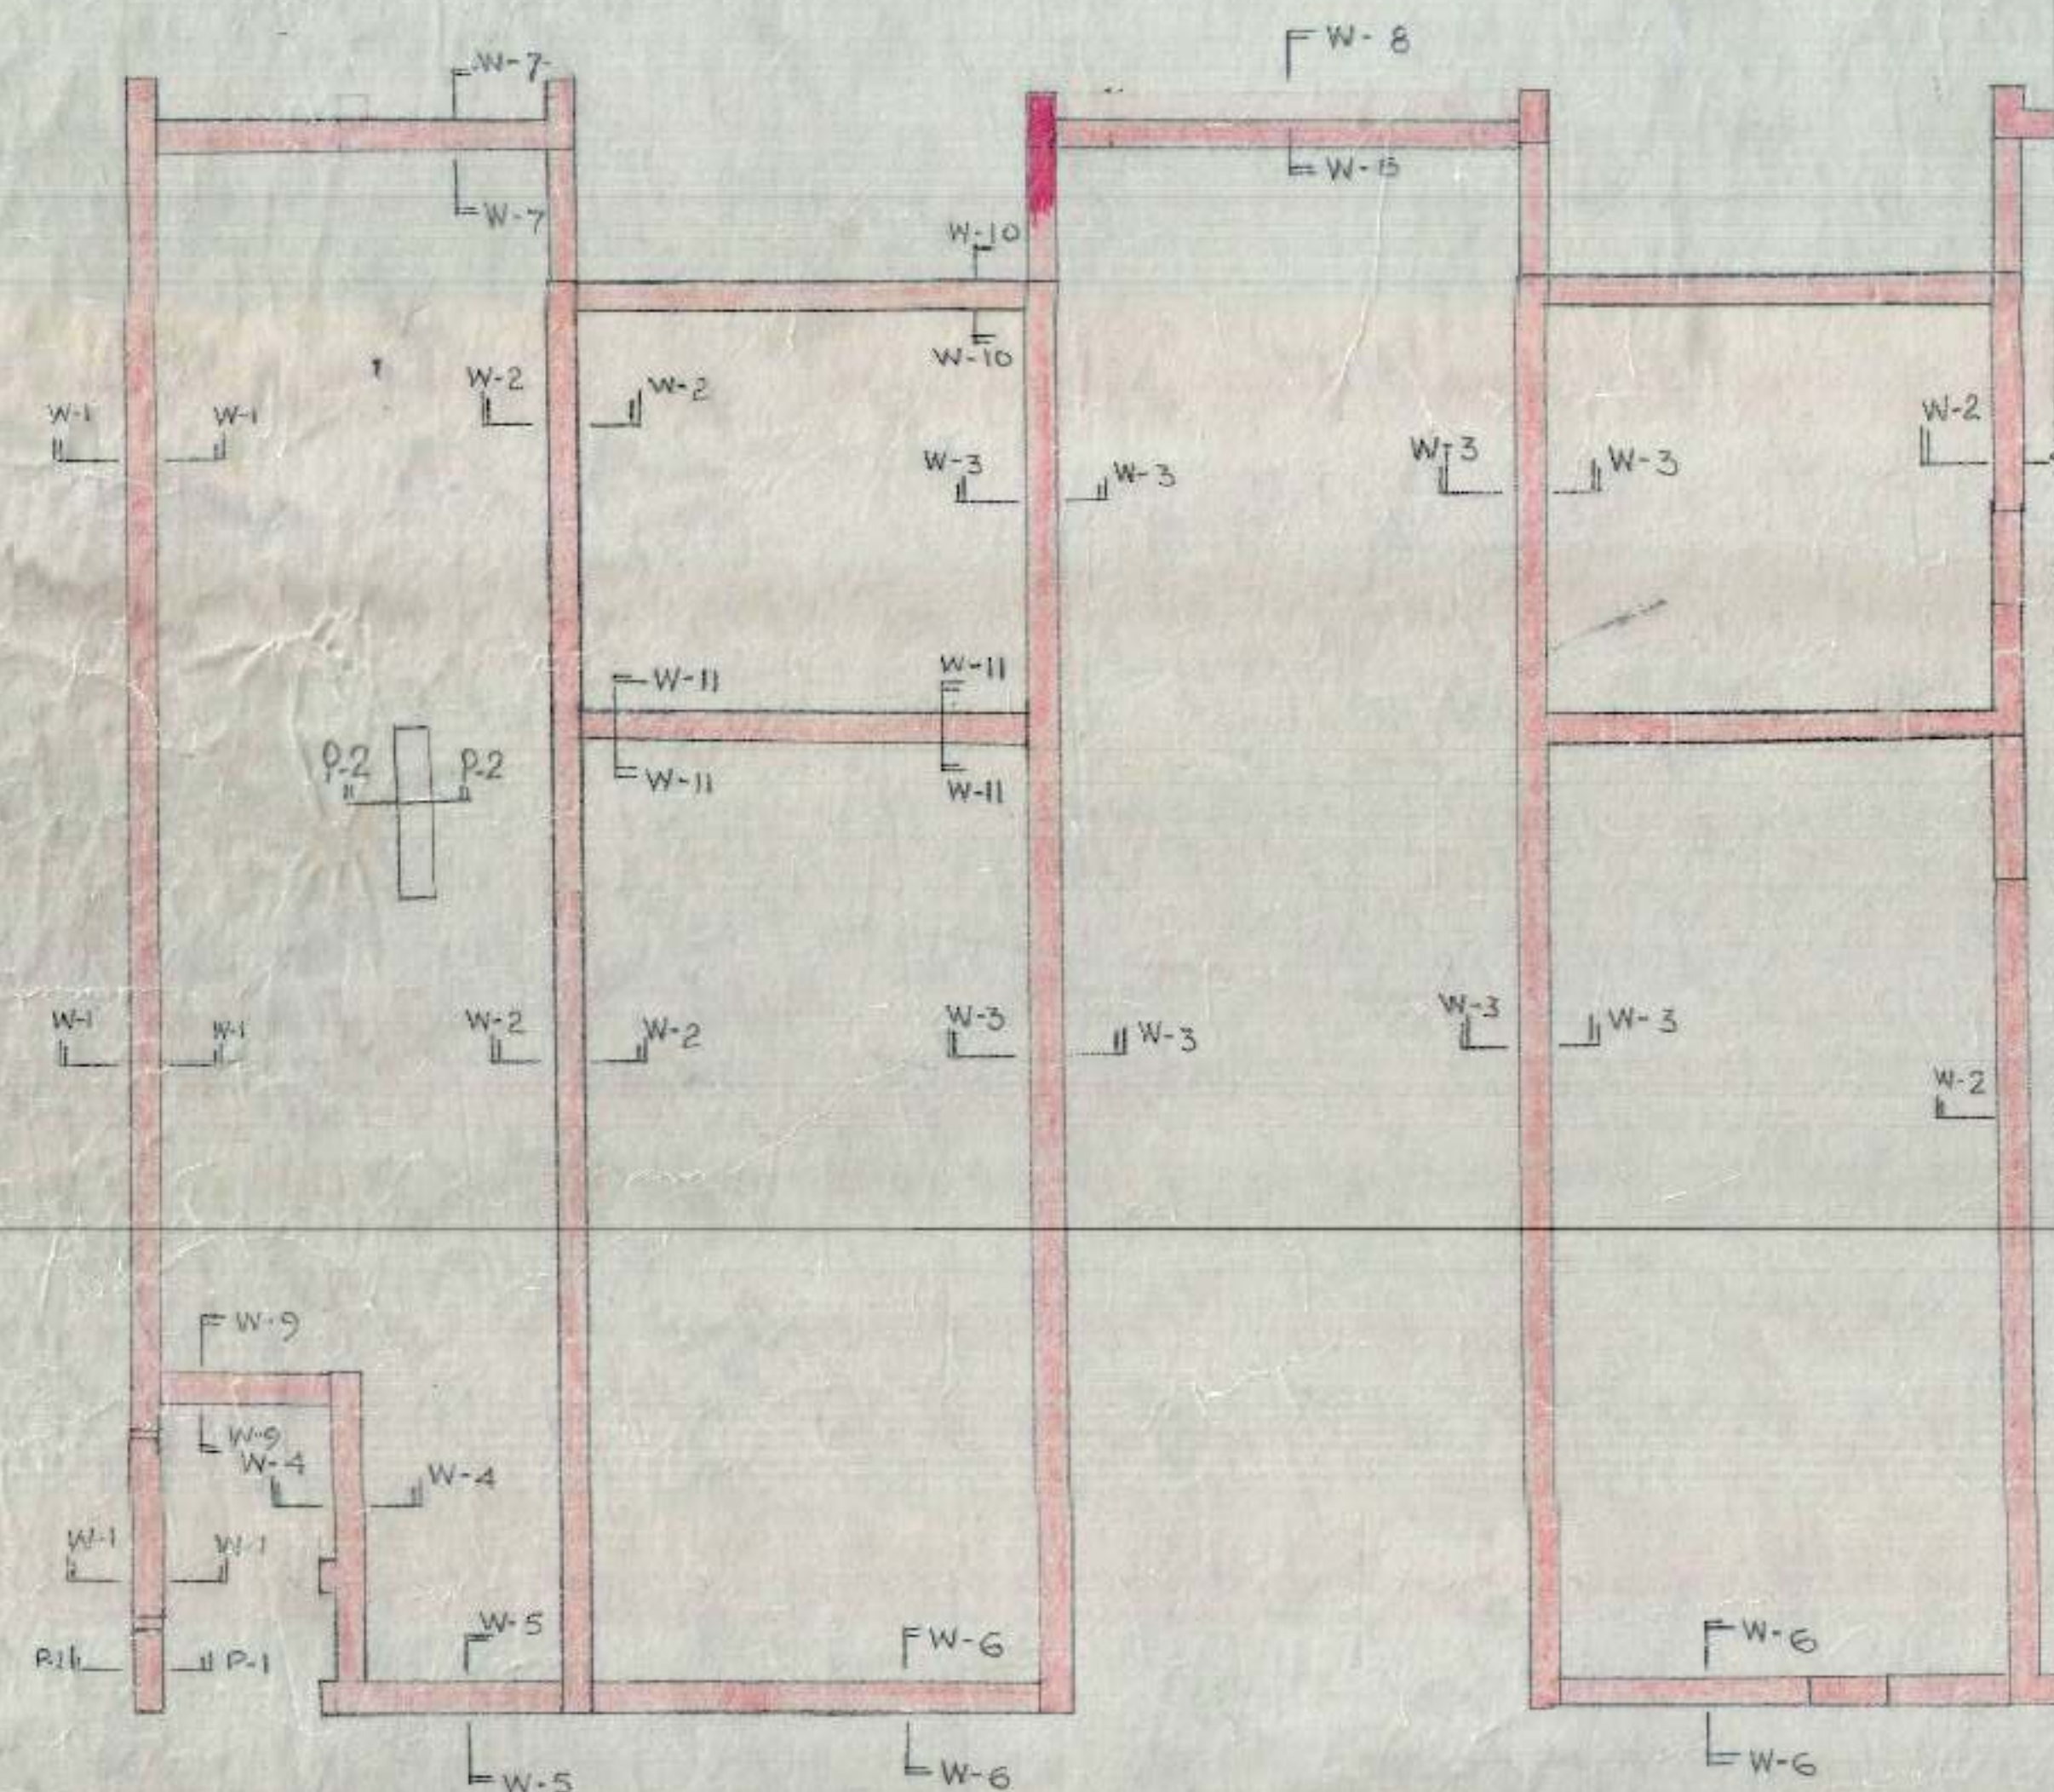
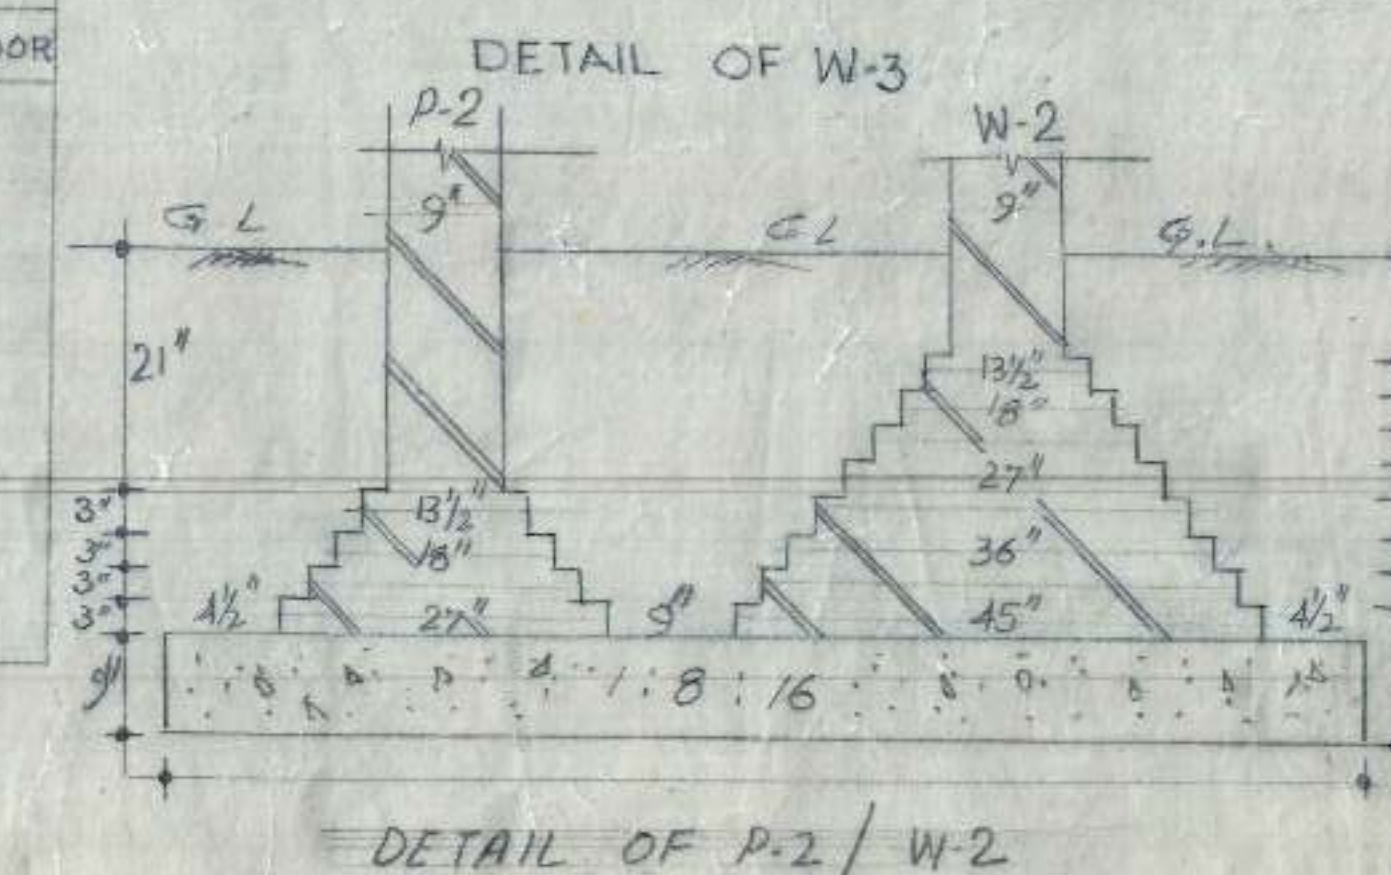
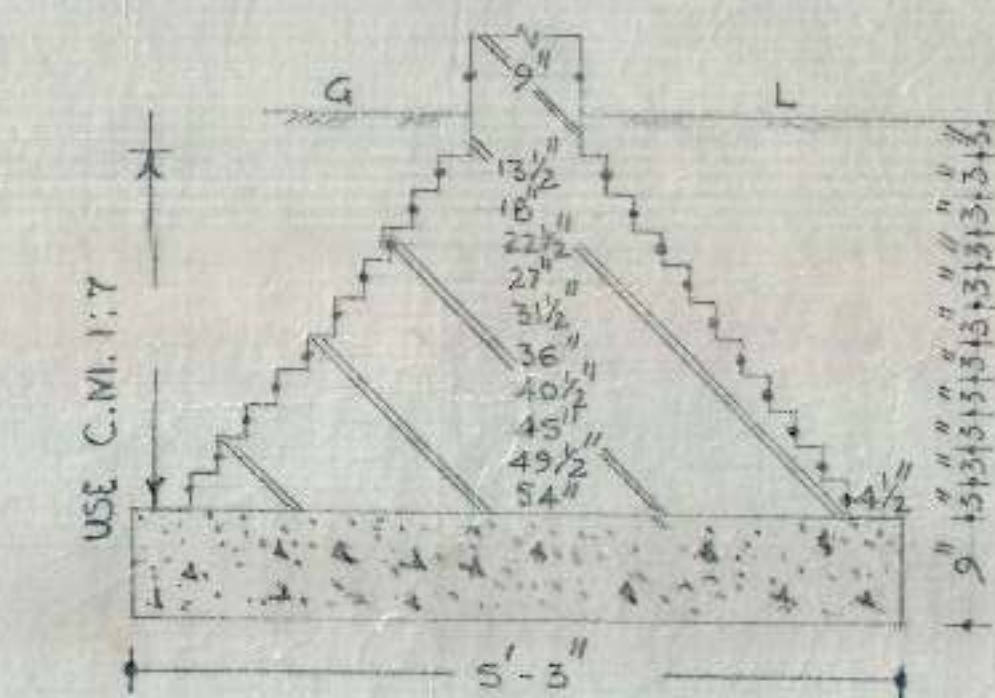
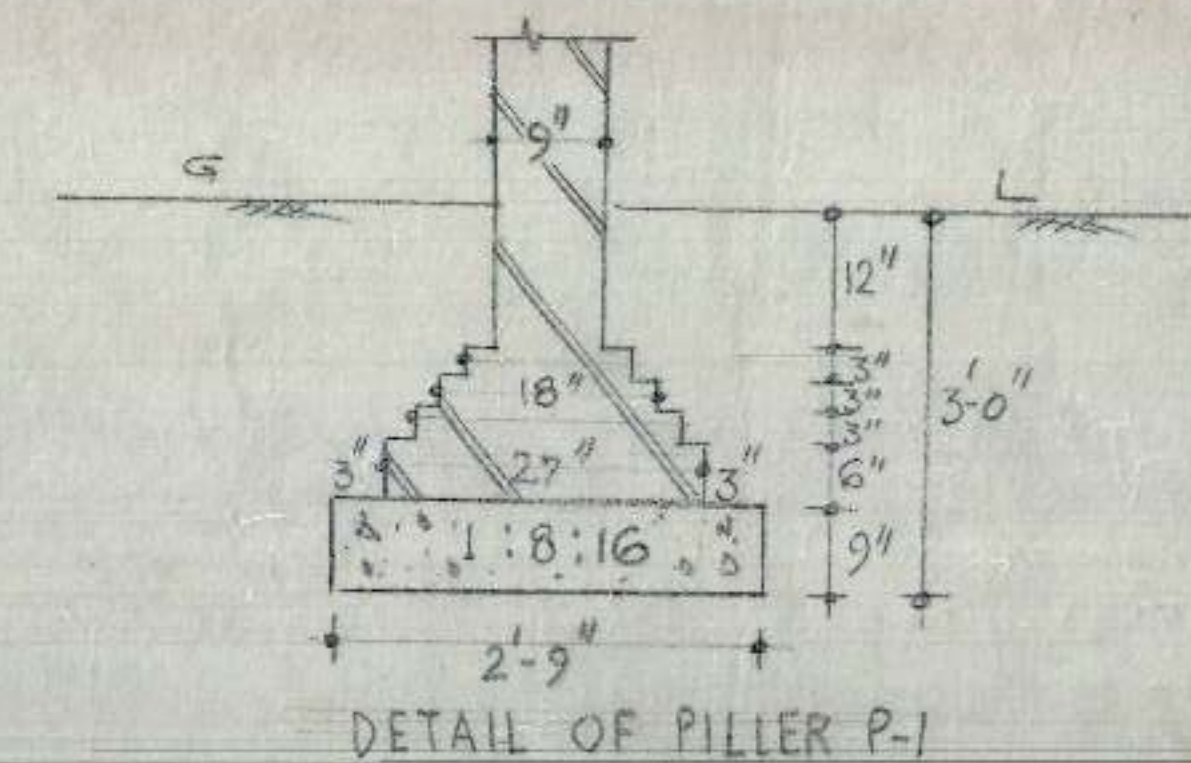
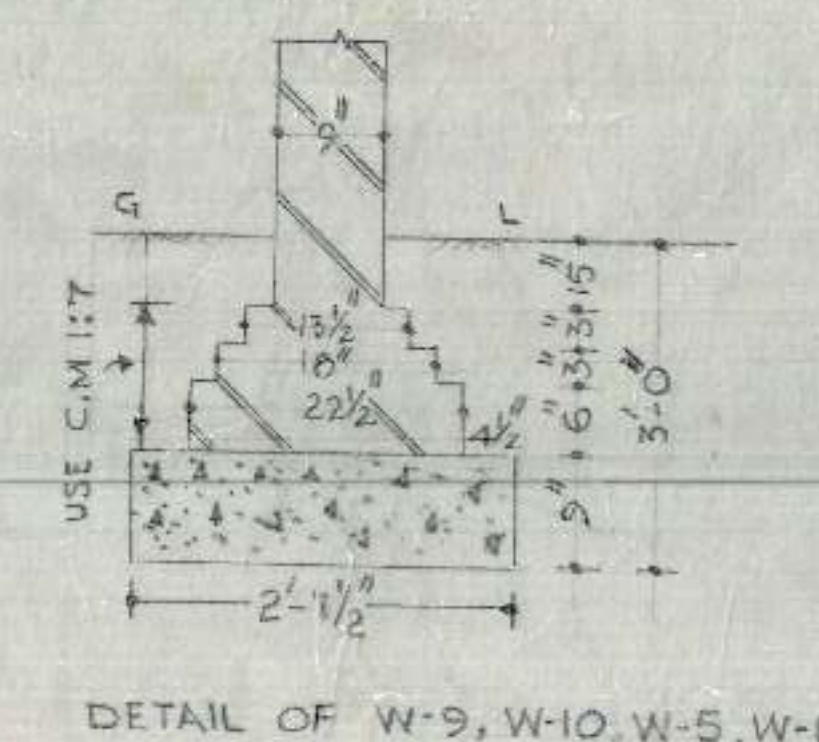
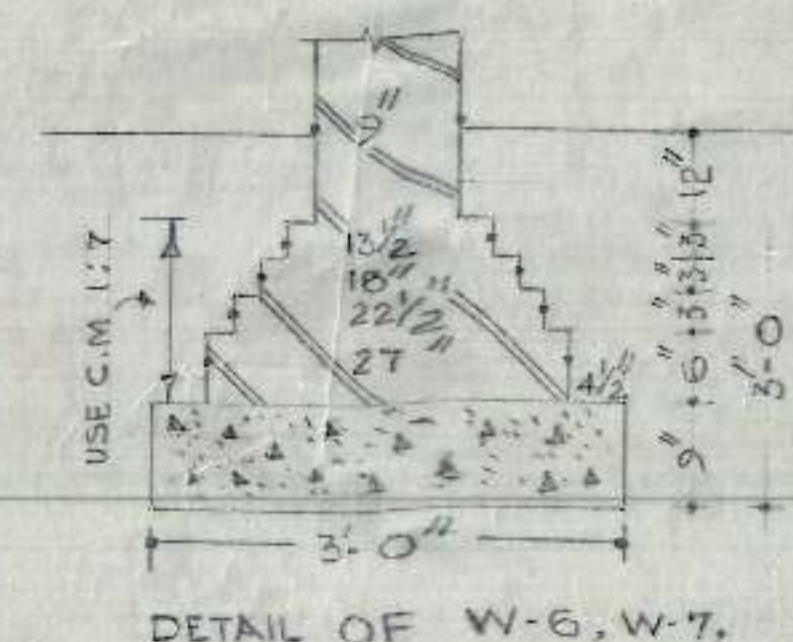
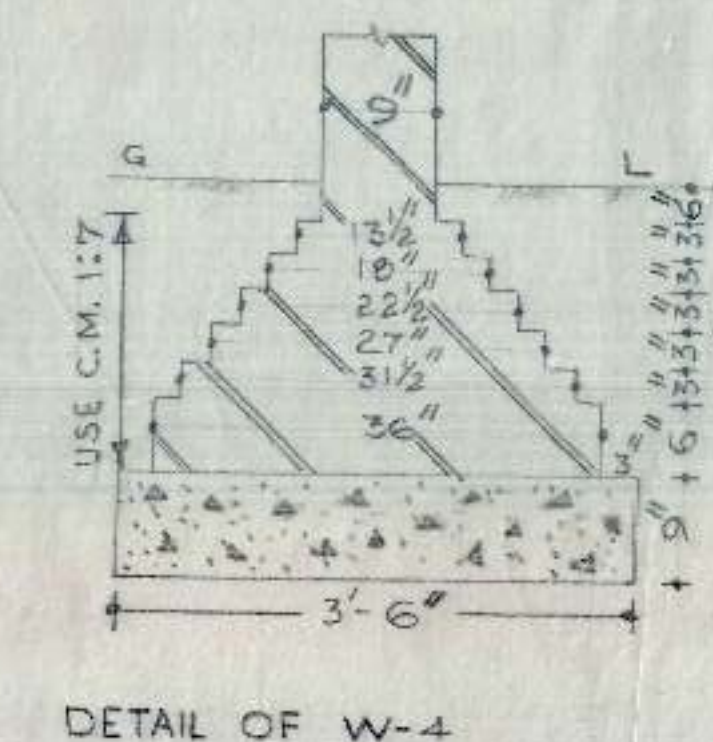
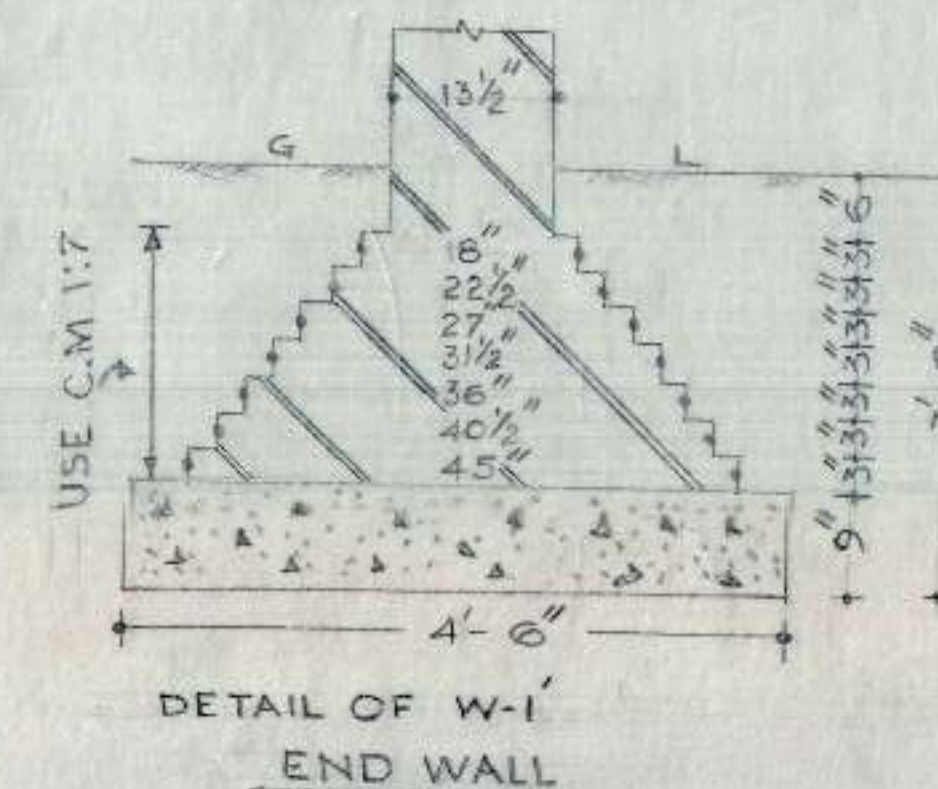


CHD

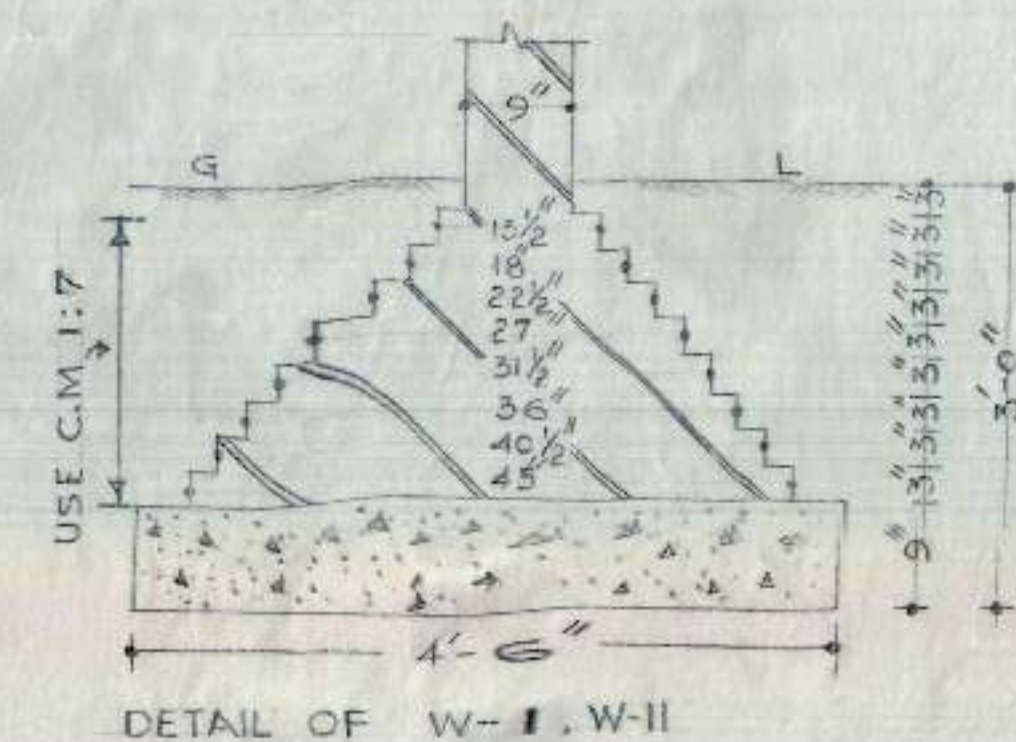

SCHEDULE OF C-MORTAR TO BE USED IN S-STRUCTURE						
WALLS	UP TO 1st FLOOR	UP TO 2nd FLOOR	UP TO 3rd FLOOR	WALLS	UP TO F-FLOOR	UP TO S-FLOOR
W-1	1:6	1:7	1:7	W-9	1:7	1:7
W-2	1:6	1:7	1:7	W-10	1:7	1:7
W-3	1:6	1:7	1:7	W-11	1:7	1:7
W-4	1:7	1:7	1:7	W-1'	1:7	1:7
W-5	1:7	1:7	1:7			
W-6	1:7	1:7	1:7			
W-7	1:7	1:7	1:7			
W-8	1:7	1:7	1:7			

NOTES

- FOR CENTRE LINE DIMENSIONS REFER ARCH. DRG. NO. 5 JOB NO. 98.
- DIMENSIONS ARE TO BE READ & NOT TO BE SCALED OFF.
- SUITABLE D.P.C. MAY BE PROVIDED AT SITE.
- STRUCTURAL SIZES AS SHOWN IN THIS DRG. SHOULD BE ADOPTED INSPITE OF ANY CONTRARY SIZES SHOWN IN THE ARCH. DRG.
- THE SAFE BEARING CAPACITY OF SOIL HAS BEEN ASSUMED AS 1.0 T/1' WHICH SHOULD BE ENSURED AT SITE.
- THE CUBE STRENGTH OF CONC. POURED AT SITE (FIELD STRENGTH) AFTER 28 DAYS, SHALL NOT BE LESS THAN 2500 LBS/SQ. INCH (MIN) AND CONC. MIX NOT LEANER THAN 1:2:4
- DISCREPANCIES BETWEEN DETAILS SHOWN IN THIS DRG. AND ARCH. DRG. IF ANY SHOULD BE GOT CLARIFIED FROM THIS OFFICE BEFORE ADOPTING THIS DESIGN.
- USE C.M. 1:4 IN PILLER P-1
- ALL DOORS & WINDOWS JAMBS OF SIZES UP TO 2'-2 1/2" TO BE BUILT IN C.M. 1:4


EMPLOYEES SCHEME FOR H.I.G. (L) SECTOR 45-B/41D CHANDIGARH.

DRAWN BY	H.I.G. (LOWER) FLATS SEC. 45-B	DRG. NO.
		1
SCALE	3/4" = 1'-0"	JOB NO.
		50


4.2.88
A.E.D.
E.S.I. 07/11/11

NOTES

- 1 FOR CENTRE LINE DIMENSIONS REF. ARCH. DRG. NO. 5 JOB NO. 50
- 2 FOR OTHER NOTES & REFERENCES REFER ST. DRG. NO. 1 JOB NO. 50

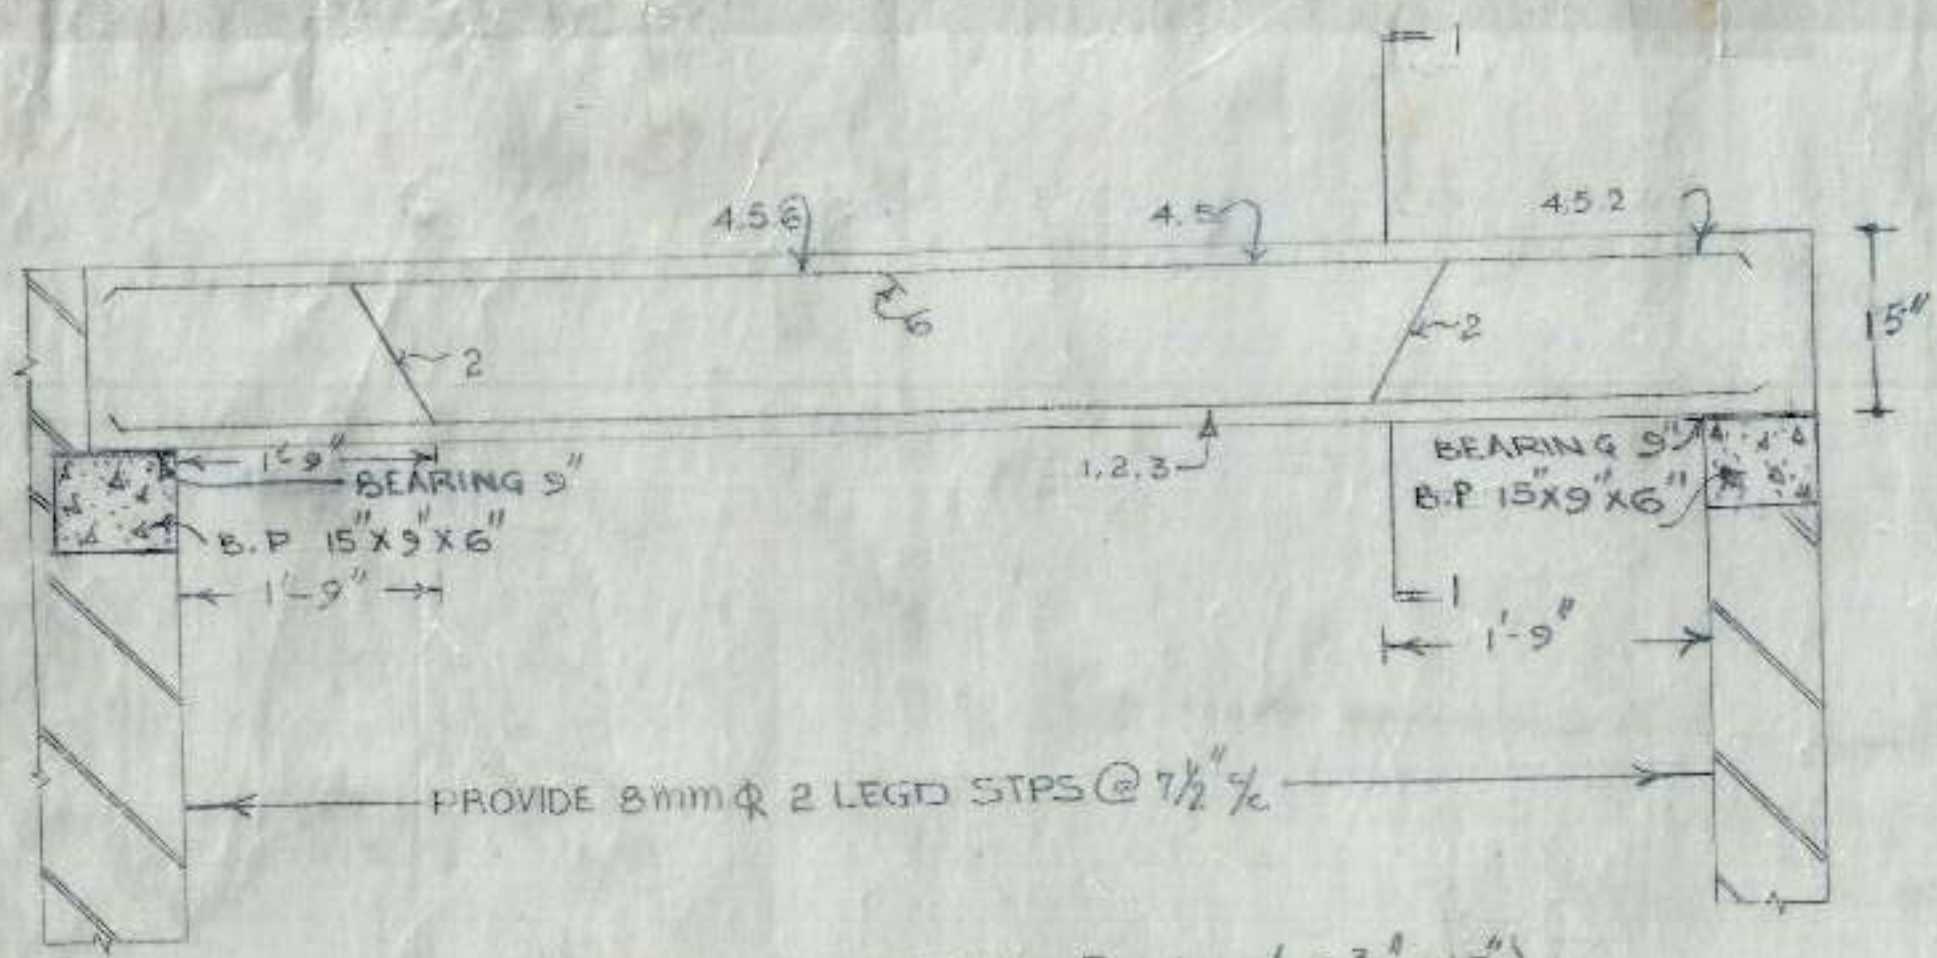


L-SECTION OF BEAM B-1 ($6\frac{3}{4} \times 15$)

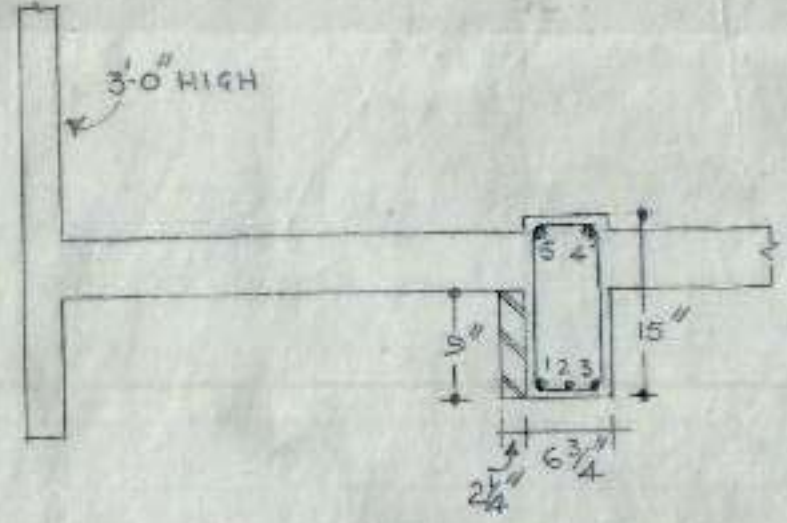

SECTION AT 1-1


SCHEDULE OF BARS IN B-1

2, 4, 5, 6	12 mm ϕ
1, 3	16 mm ϕ

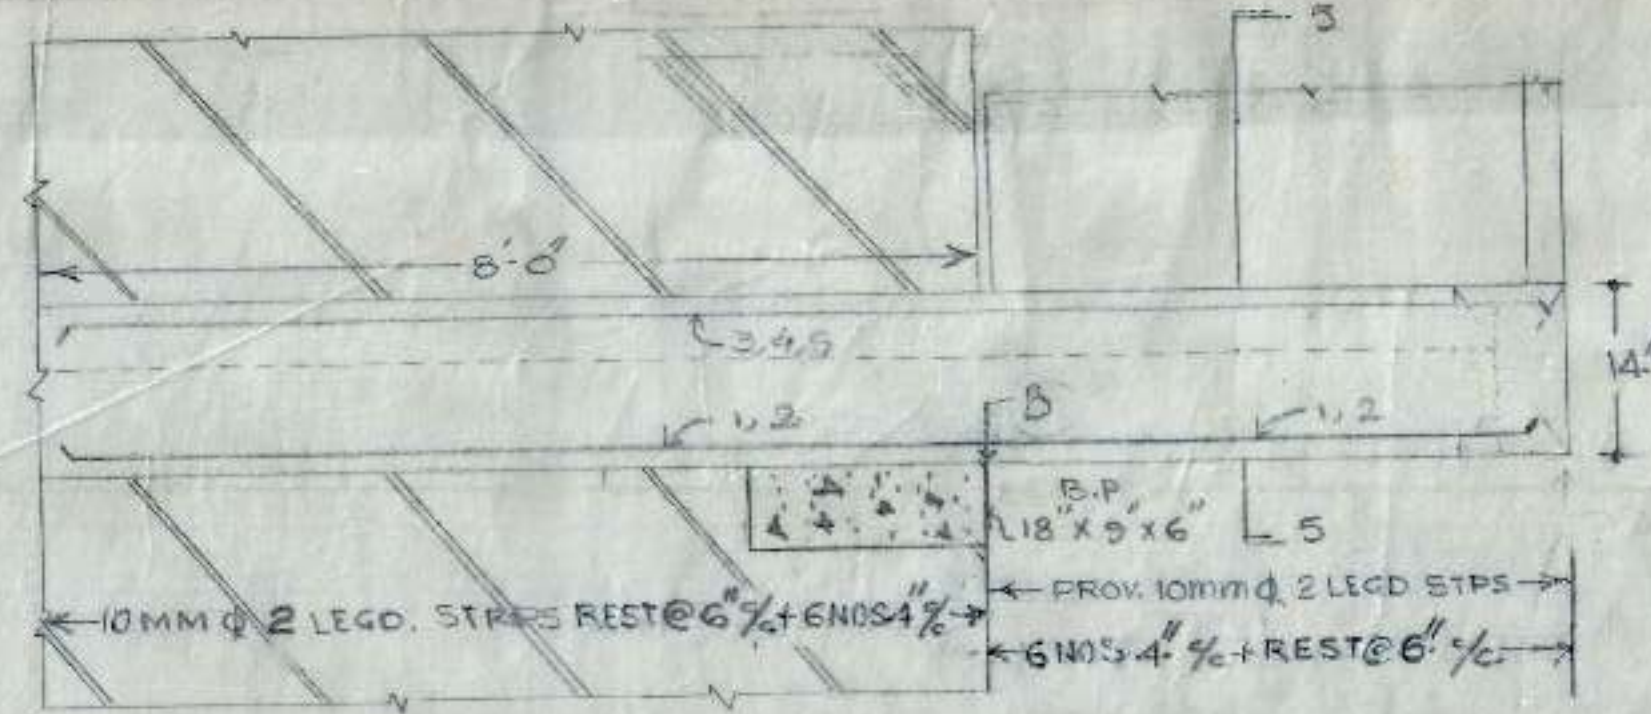

L-SECTION OF BEAM B-5 (9×14)


NOTE: PT 'A' TO BE HIGHER THAN PT 'B' BY $\frac{3}{4}$ "

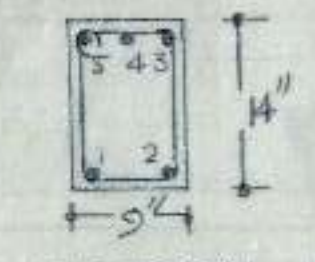


SECTION AT 5-5

SCHEDULE OF BARS B-5

1, 2	12 mm ϕ
3, 4, 5	16 mm ϕ

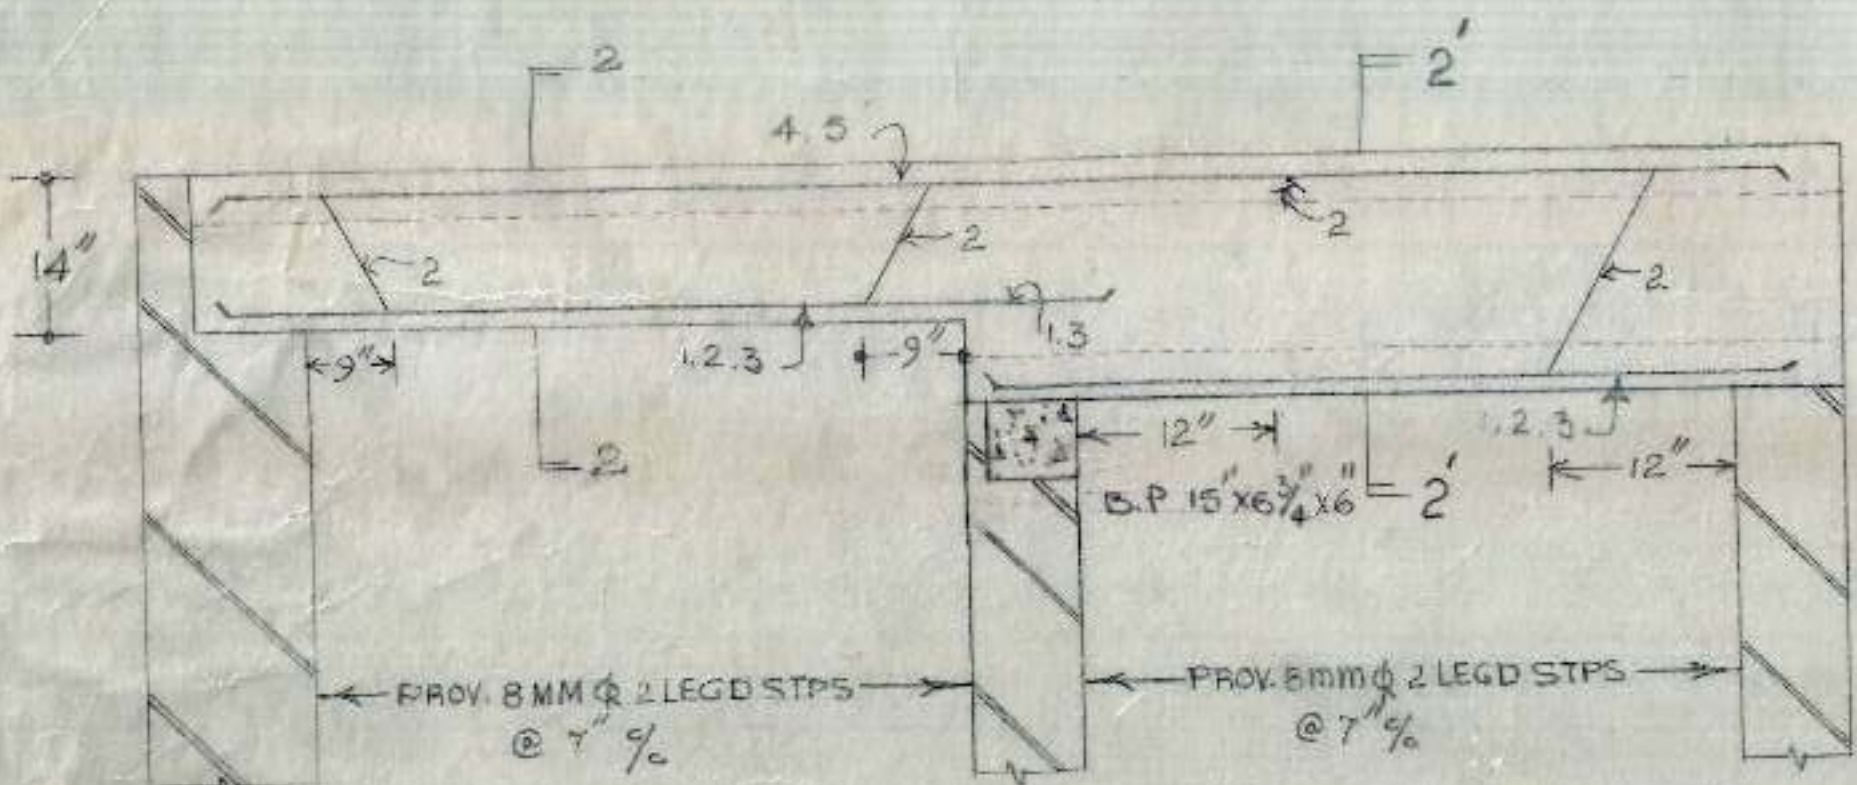


L-SECTION OF BEAM B-2 & B-2' ($6\frac{3}{4} \times 14$) ($6\frac{3}{4} \times 23$)

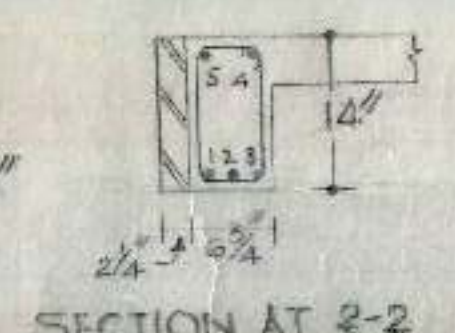

SECTION AT 2-2

SCHEDULE OF BARS B-2


1 TO 5	10 mm ϕ
--------	--------------

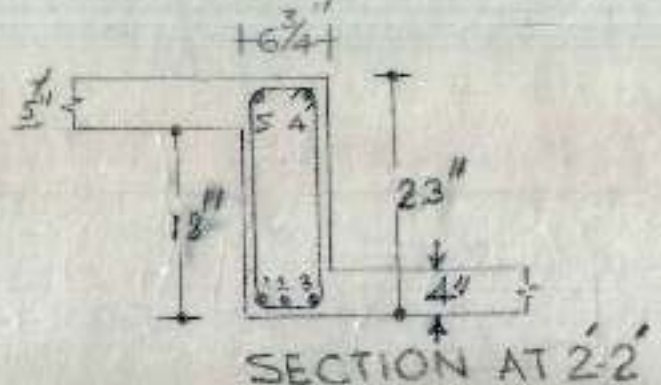


SECTION AT 2-2'

SCHEDULE OF BARS B-2'

1, 2, 3	12 mm ϕ
4, 5	10 mm ϕ

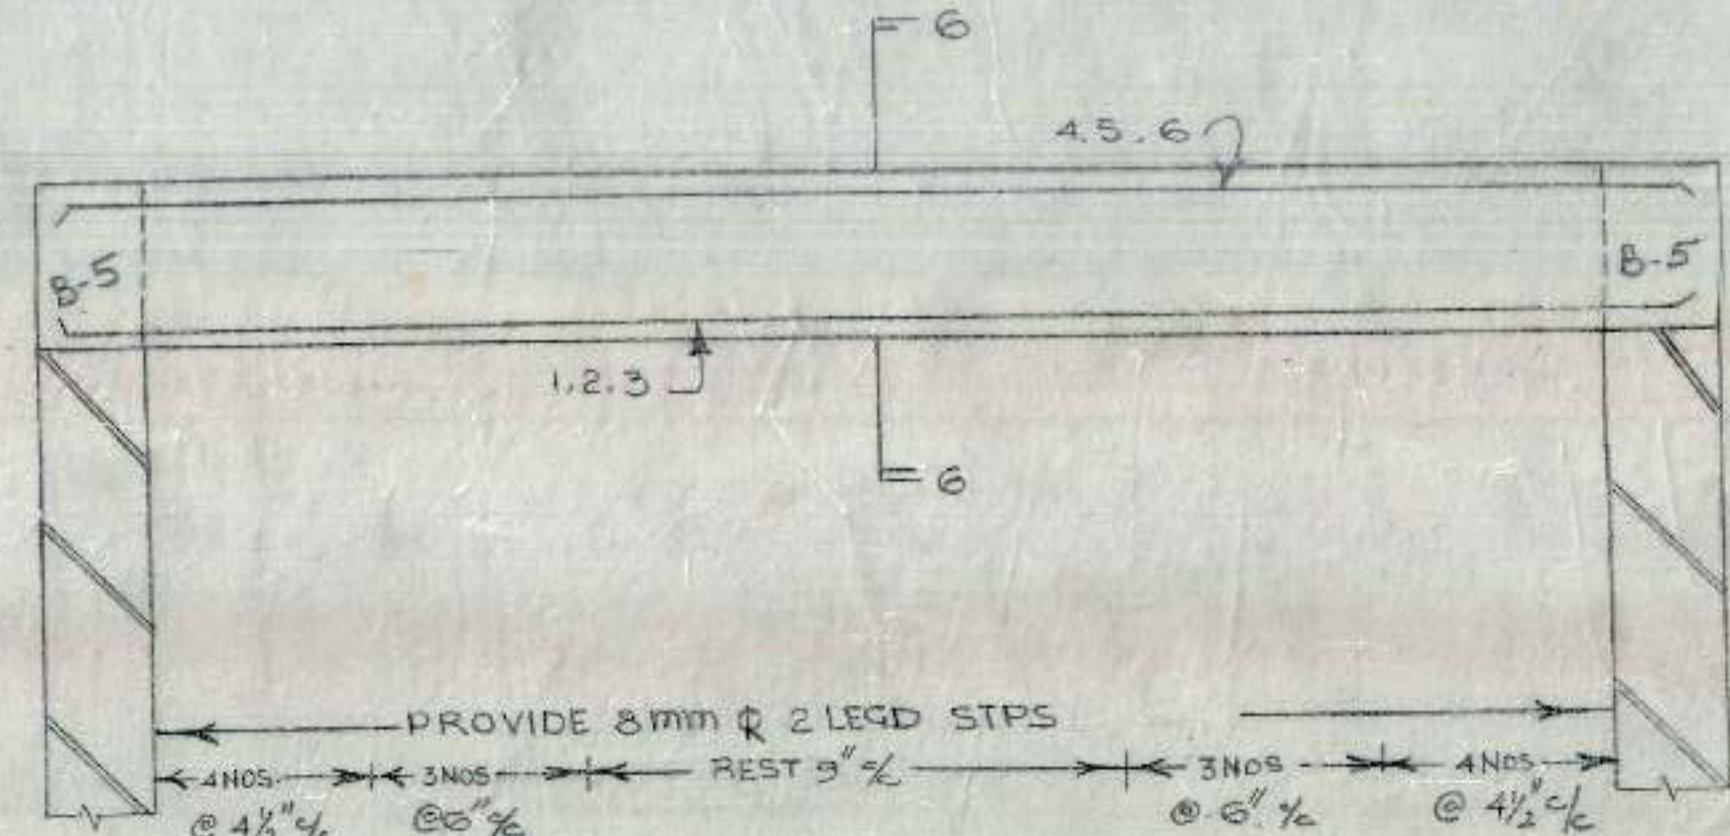


L-SECTION OF BEAM B-6 (9×14)

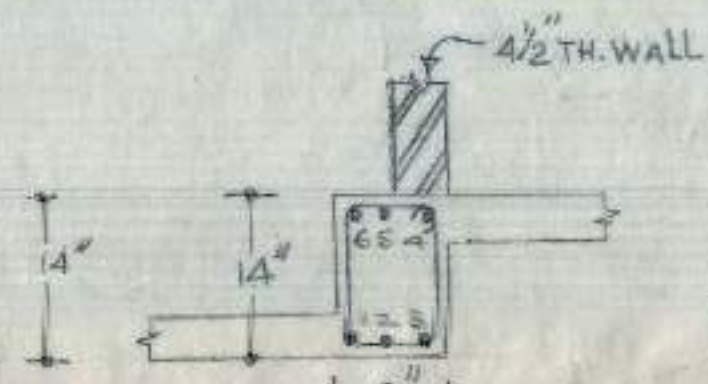


SECTION AT 6-6

SCHEDULE OF BARS B-6

1, 3, 4, 6	20 mm ϕ
2, 5	16 mm ϕ

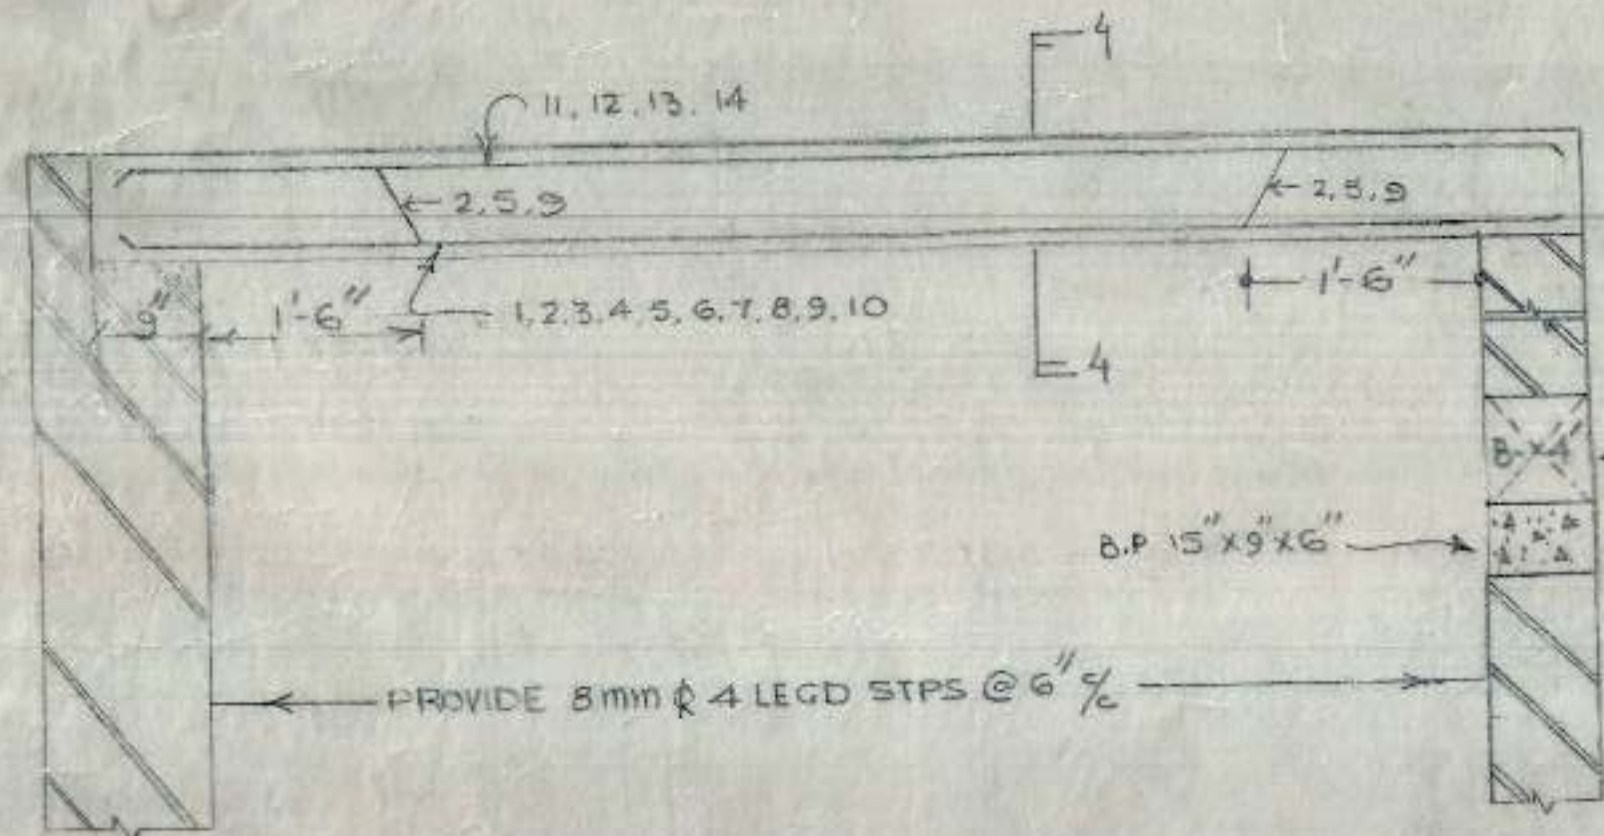


L-SECTION OF BEAM B-4 ($4\frac{1}{2} \times 9$)

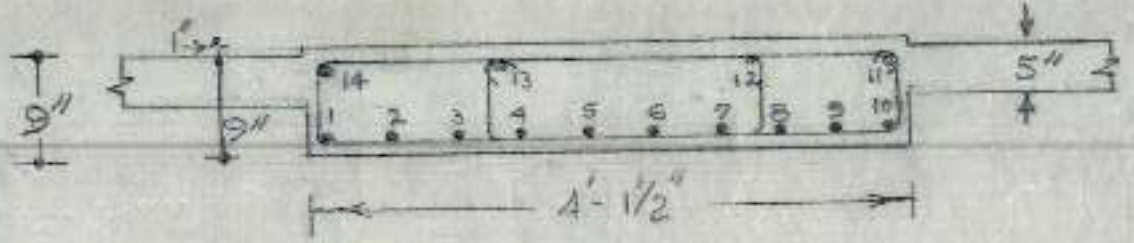


SECTION AT 4-4

SCHEDULE OF BARS B-4


1 TO 10	12 mm ϕ
11, 12, 13, 14	10 mm ϕ

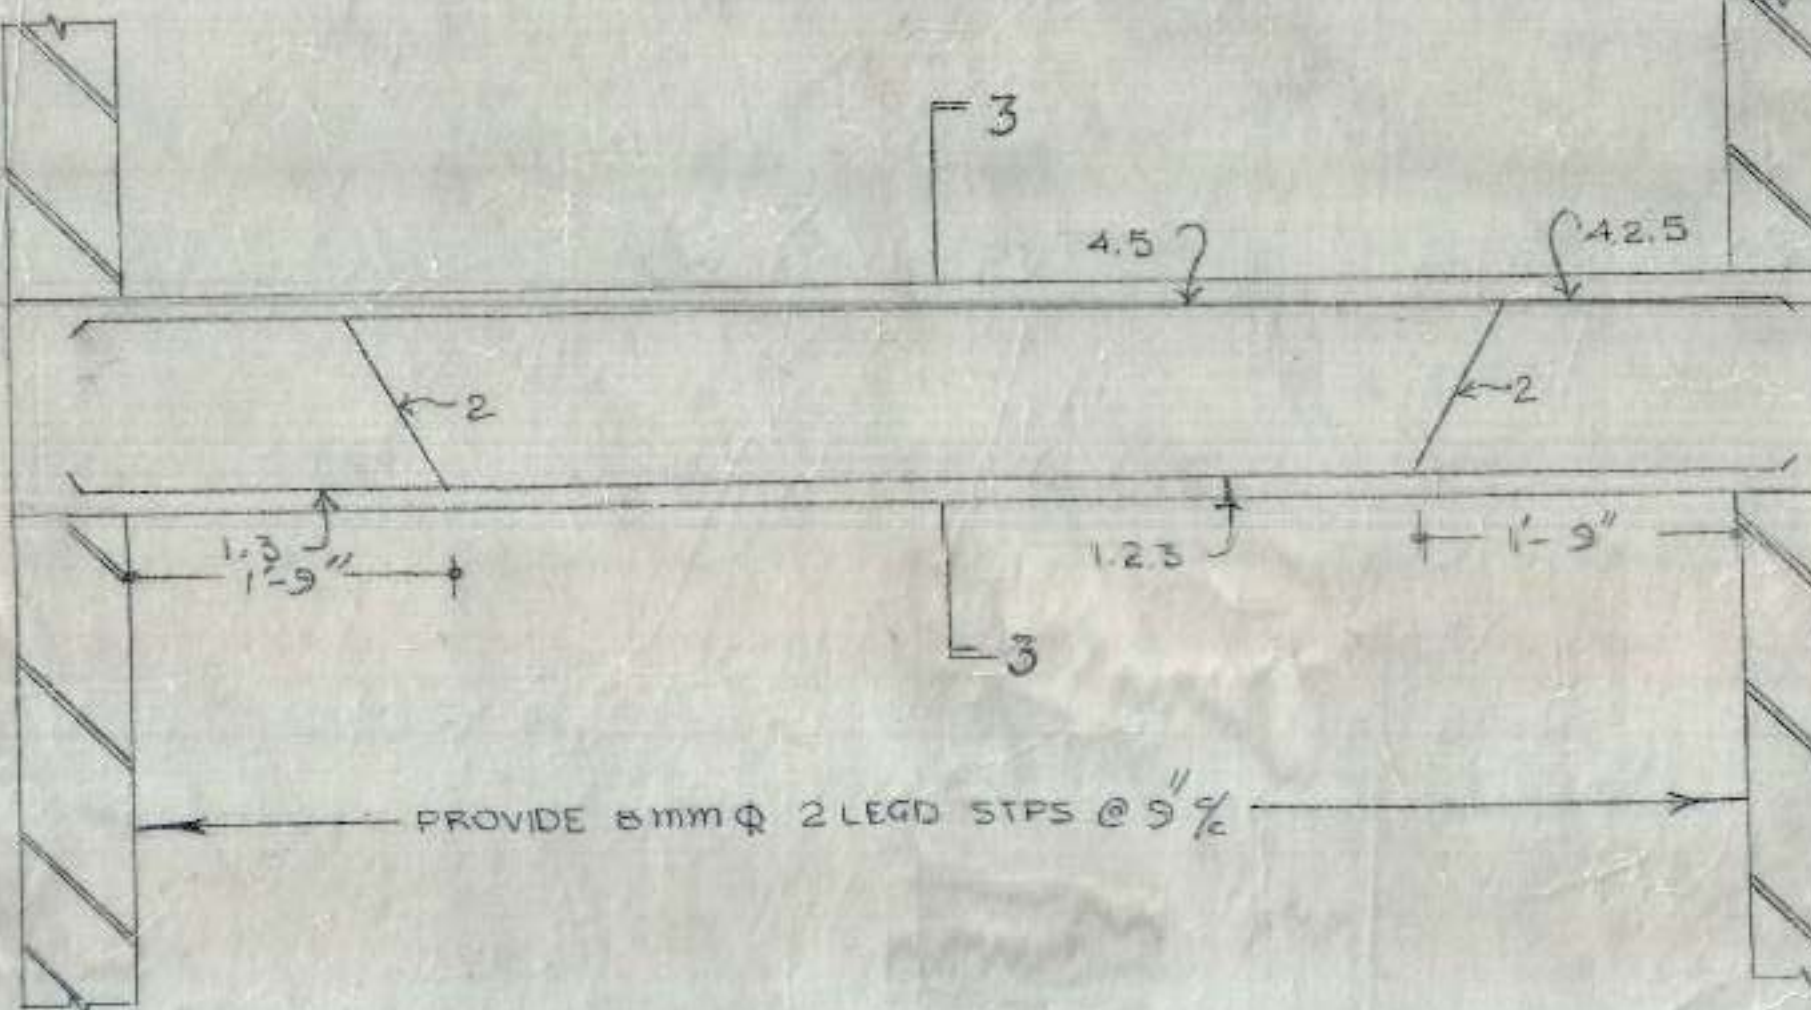

L-SECTION OF BEAM B-3 ($6\frac{3}{4} \times 18$)

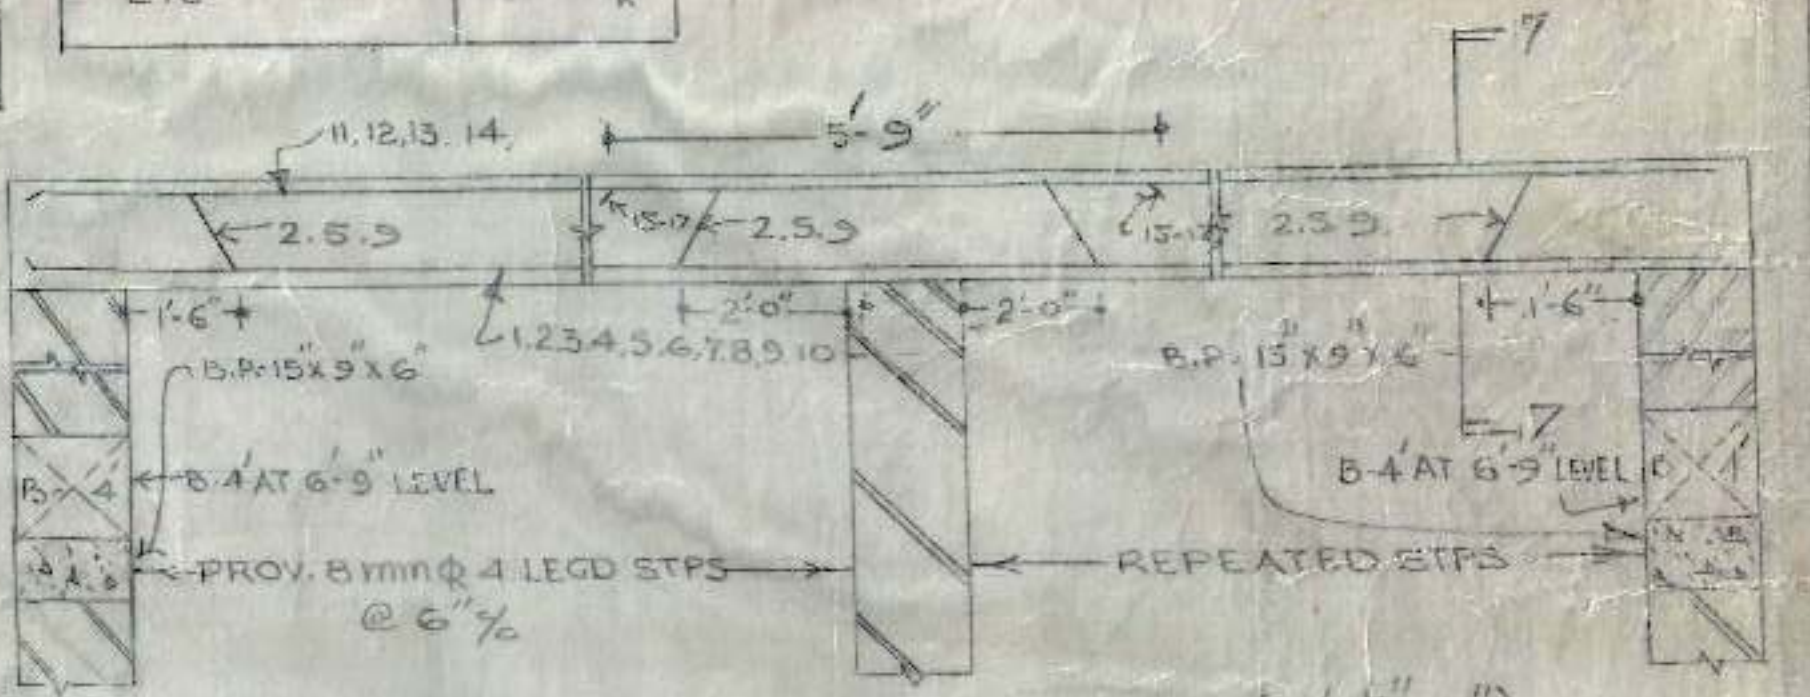

L-SECTION OF BEAM B-7 ($4\frac{1}{2} \times 9$)

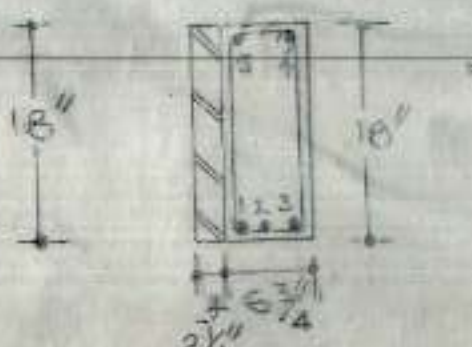

SECTION AT 3-3

SCHEDULE OF BARS B-3


1, 2, 3	10 mm ϕ
4, 5	10 mm ϕ




SECTION AT 7-7

SCHEDULE OF BARS IN B-4


1 TO 10	12 mm ϕ
11 TO 14, 15, 17	10 mm ϕ

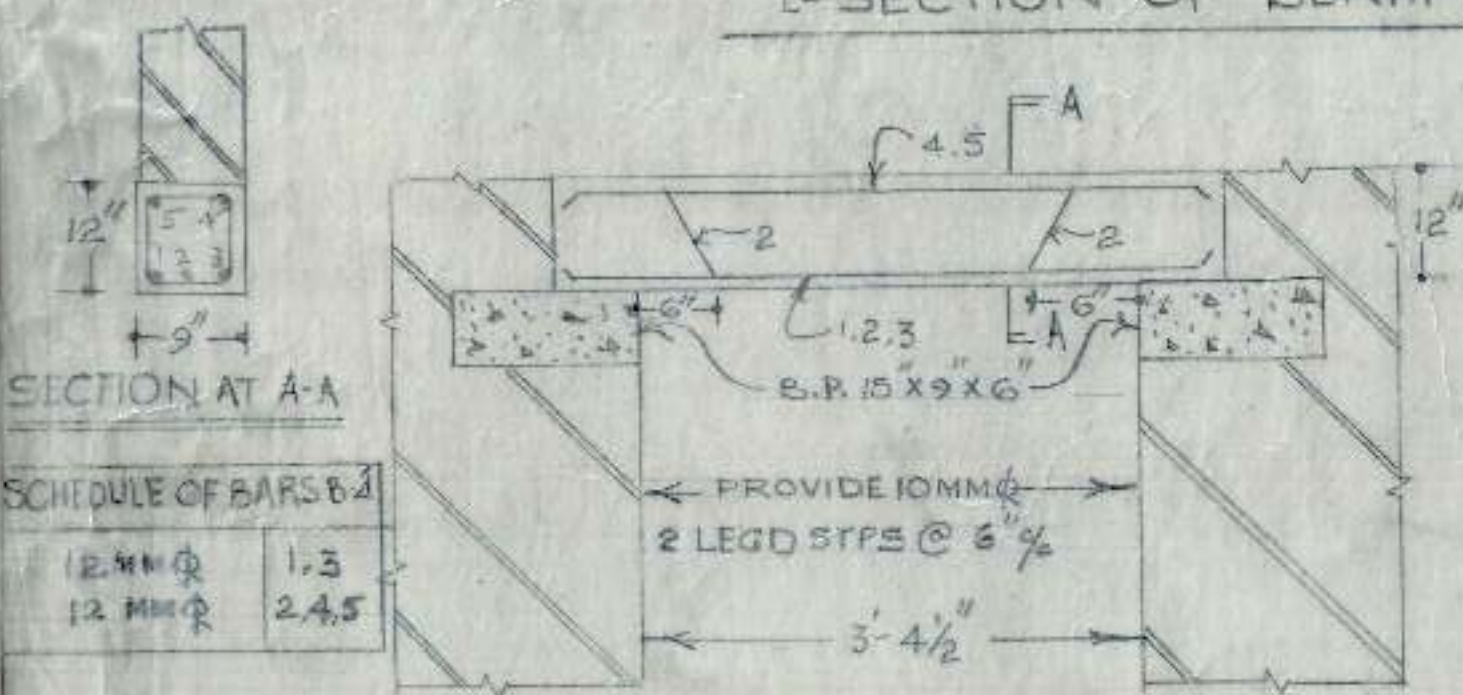

L-SECTION OF BEAM B-4' (9×12)

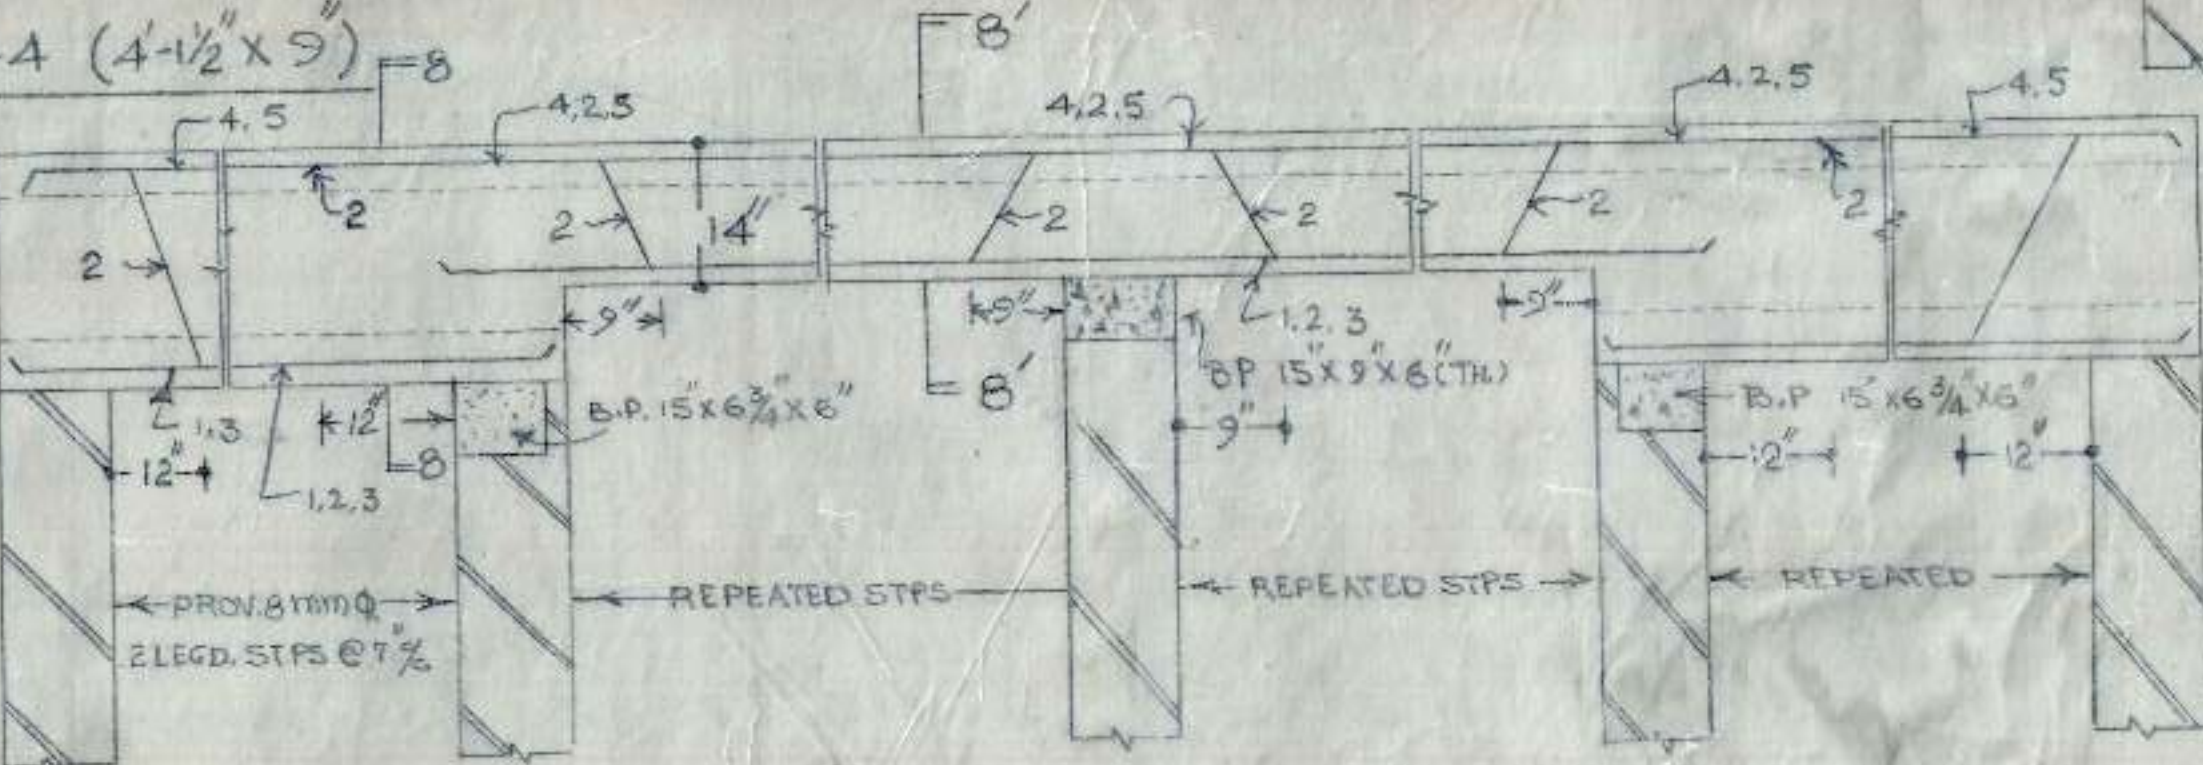


L-SECTION OF BEAM B-8 & B-8' ($6\frac{3}{4} \times 14$) ($6\frac{3}{4} \times 23$)

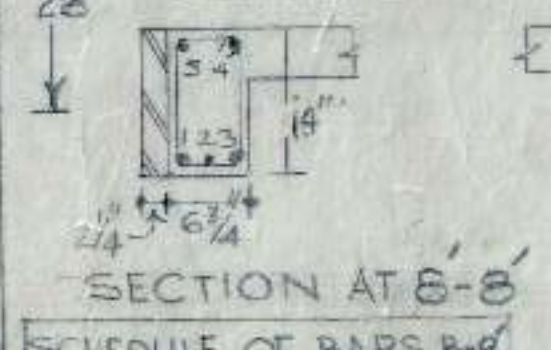

SECTION AT 8-8

SCHEDULE OF BARS B-8

1 TO 5	10 mm ϕ
--------	--------------

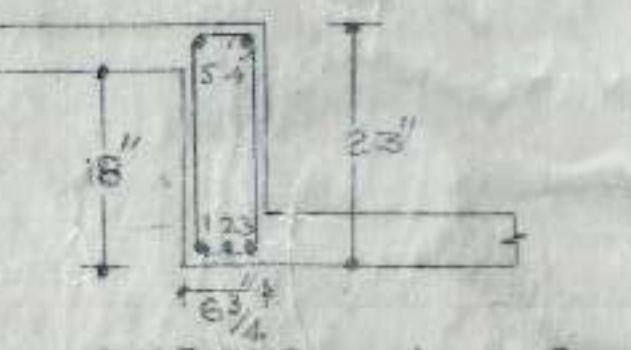

SECTION AT 8-8'

SCHEDULE OF BARS B-8'


1, 2, 3	12 mm ϕ
4, 5	10 mm ϕ



SECTION AT 8-9-1

SCHEDULE OF BARS B-8-1

1 TO 5	10 mm ϕ
--------	--------------

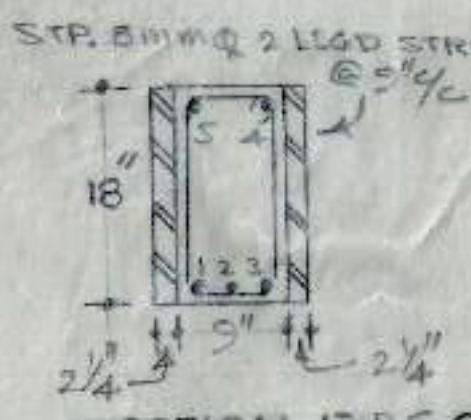

SECTION AT 8-9-2


SCHEDULE OF BARS B-8-2

1 TO 5	10 mm ϕ
--------	--------------

EMPLOYEES SCHEME CATERING SECTOR 45-B/41-D CHD.

H.I.G. LOWER FLATS IN SECTOR 45-B CHD. SCALE $\frac{3}{4} = 1-0$ A.E.D. 12/4/88	D.T.C. NO. 2 JOB NO. 50 DETAIL OF BEAMS AT G.F. E.E.I. 12/4/88
--	--

CHB

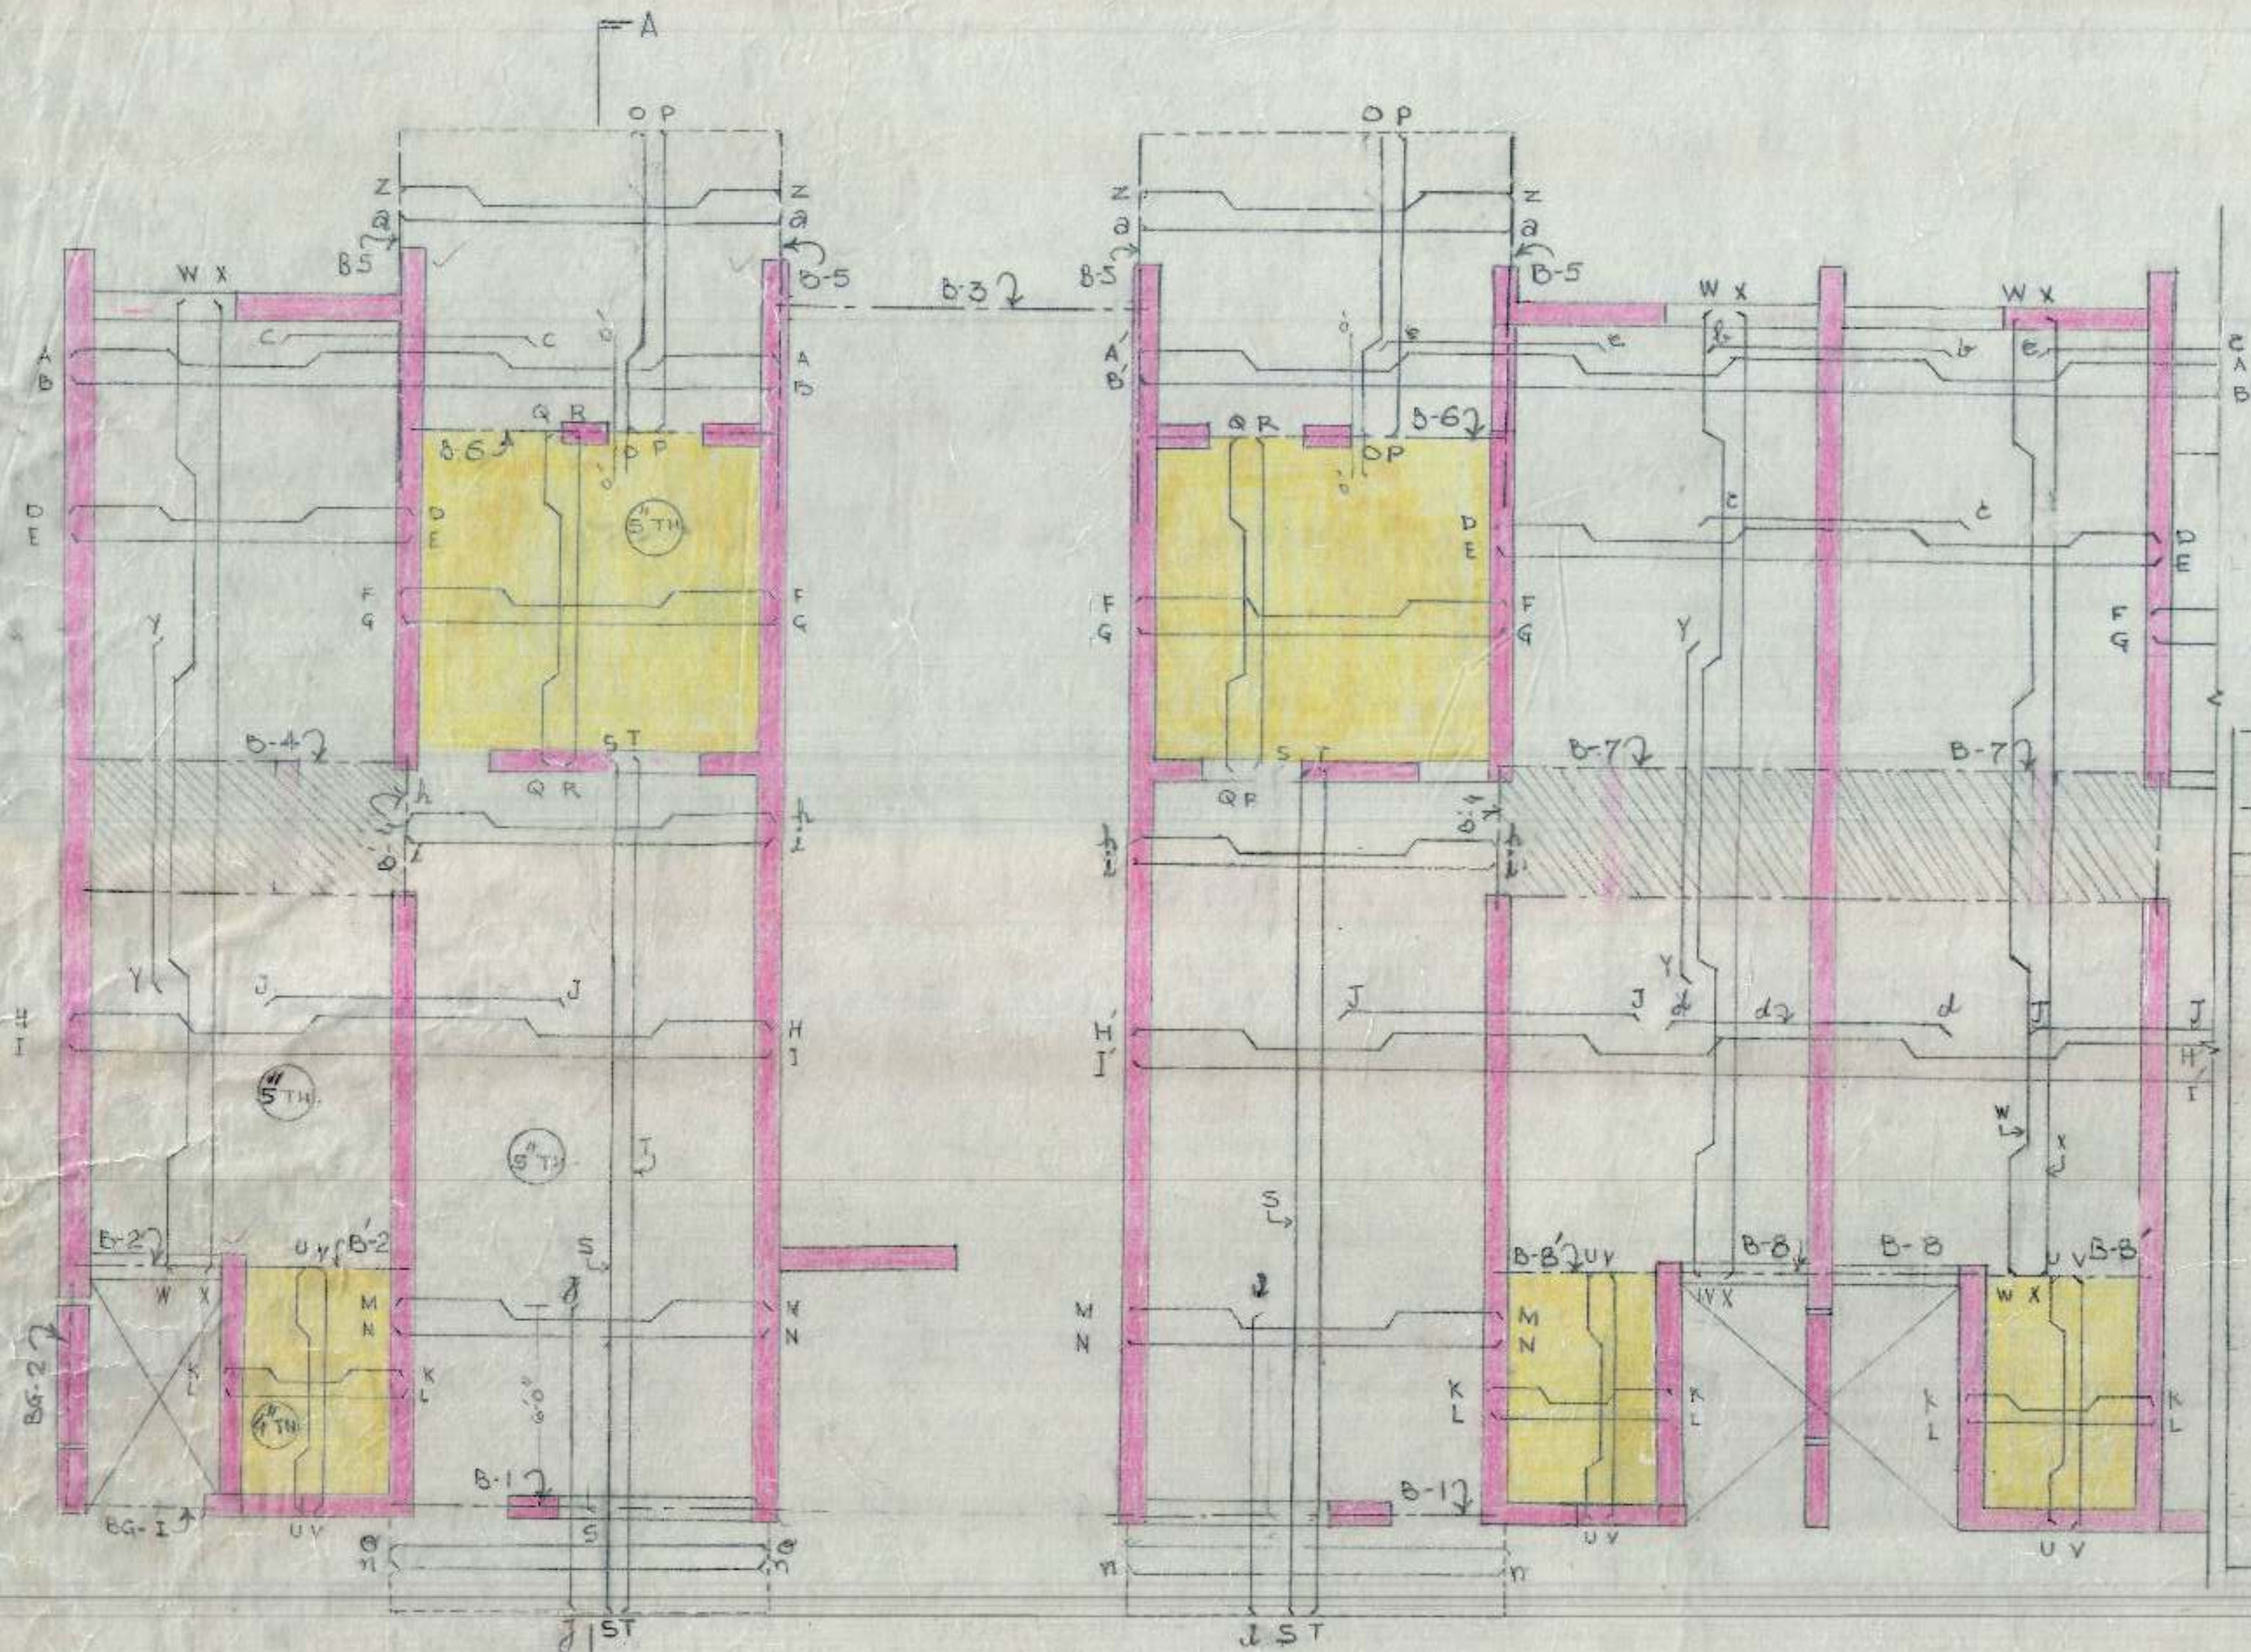


SCHEDULE OF BARS IN SLAB

A	10 mm ϕ @ 12" $\frac{1}{2}$	M	12 mm ϕ @ 12" $\frac{1}{2}$	Y	10 mm ϕ @ 14" $\frac{1}{2}$
B	10 mm ϕ @ 12" $\frac{1}{2}$	N	10 mm ϕ @ 12" $\frac{1}{2}$	Z	12 mm ϕ @ 12" $\frac{1}{2}$
C	10 mm ϕ @ 12" $\frac{1}{2}$	O-D	10 mm ϕ @ 14" $\frac{1}{2}$	a	10 mm ϕ @ 12" $\frac{1}{2}$
D	10 mm ϕ @ 12" $\frac{1}{2}$	P	8 mm ϕ @ 14" $\frac{1}{2}$	b	10 mm ϕ @ 12" $\frac{1}{2}$
E	8 mm ϕ @ 12" $\frac{1}{2}$	Q	10 mm ϕ @ 12" $\frac{1}{2}$	c	10 mm ϕ @ 12" $\frac{1}{2}$
F	10 mm ϕ @ 14" $\frac{1}{2}$	R	10 mm ϕ @ 12" $\frac{1}{2}$	d	10 mm ϕ @ 12" $\frac{1}{2}$
G	10 mm ϕ @ 14" $\frac{1}{2}$	S	8 mm ϕ @ 16" $\frac{1}{2}$	e	10 mm ϕ @ 12" $\frac{1}{2}$
H	10 mm ϕ @ 12" $\frac{1}{2}$	T	8 mm ϕ @ 16" $\frac{1}{2}$	f	12 mm ϕ @ 12" $\frac{1}{2}$
I	10 mm ϕ @ 12" $\frac{1}{2}$	U	8 mm ϕ @ 16" $\frac{1}{2}$	g	10 mm ϕ @ 12" $\frac{1}{2}$
J	10 mm ϕ @ 12" $\frac{1}{2}$	V	8 mm ϕ @ 16" $\frac{1}{2}$	h	10 mm ϕ @ 14" $\frac{1}{2}$
K	10 mm ϕ @ 16" $\frac{1}{2}$	W	10 mm ϕ @ 14" $\frac{1}{2}$	i	8 mm ϕ @ 12" $\frac{1}{2}$
L	10 mm ϕ @ 16" $\frac{1}{2}$	X	8 mm ϕ @ 14" $\frac{1}{2}$	j	8 mm ϕ @ 12" $\frac{1}{2}$
A'	10 mm ϕ @ 12" $\frac{1}{2}$			k	8 mm ϕ @ 12" $\frac{1}{2}$
B'	10 mm ϕ @ 12" $\frac{1}{2}$			l	10 mm ϕ @ 12" $\frac{1}{2}$
H'	10 mm ϕ @ 12" $\frac{1}{2}$			m	10 mm ϕ @ 12" $\frac{1}{2}$
I'	10 mm ϕ @ 12" $\frac{1}{2}$			n	8 mm ϕ @ 12" $\frac{1}{2}$

- S.NO. NOTES
- 1 FOR CENTRE LINE DIMENSIONS REFER ARCH. DRG. NO. JOB NO.
 - 2 FOR OTHER NOTES & REFERENCES REFER ST. DRG. NO. JOB NO.

KEY PLAN SCALE $\frac{1}{4}''=1'-0''$

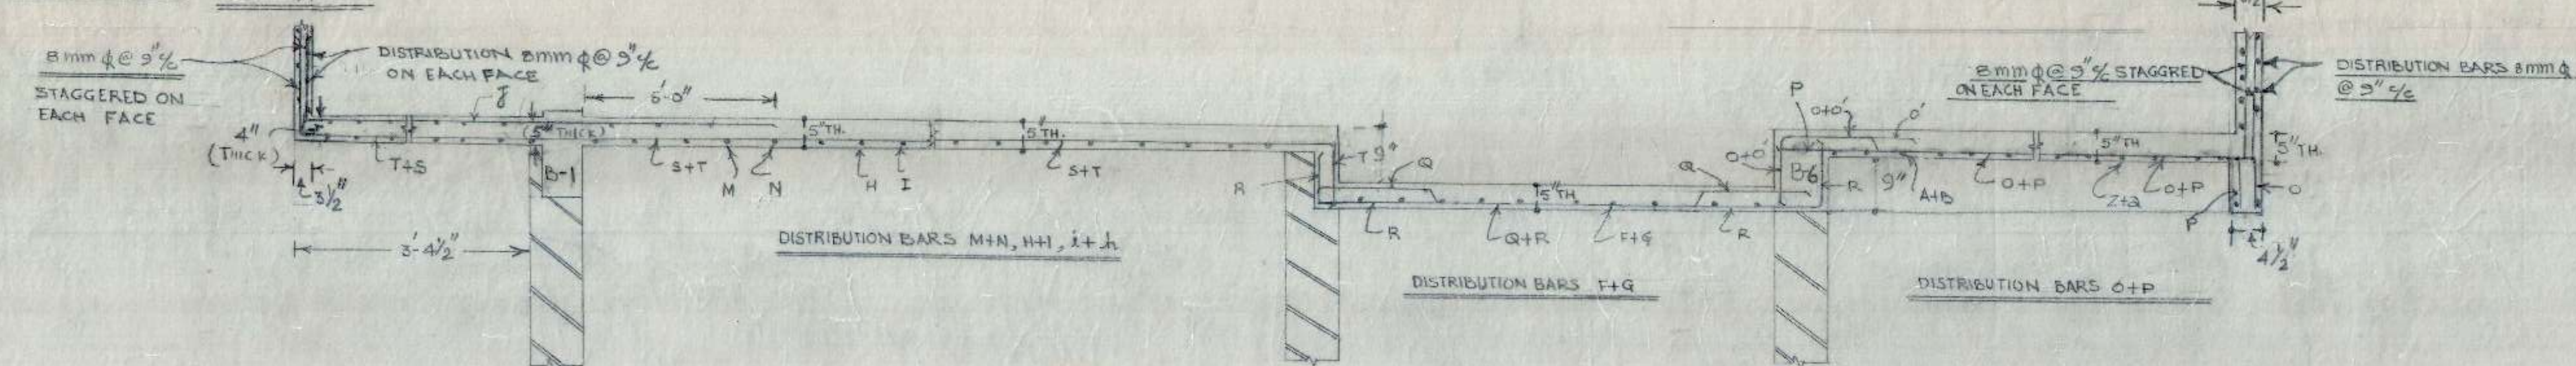

SECTION AT A-A

EMPLOYEES SCHEME CAT-II IN
SECTOR 45-B/41-D CHD.



DRAWN BY	H.I.G.(I) HOUSES IN SECTOR 45-B	DRG. NO. 3
SCALE	DETAIL OF REINFORC EMENT IN SLAB AT G.FLOOR	JOB NO. 50
A.E.D.	12.4.80	E.E.I

C.H.B.

SCHEDULE OF BARS IN SLAB


A	10 mm ϕ @ 12" $\frac{1}{2}$	K	10 mm ϕ @ 12" $\frac{1}{2}$	U	8 mm ϕ @ 16" $\frac{1}{2}$	E'	10 mm ϕ @ 16" $\frac{1}{2}$
B	10 mm ϕ @ 12" $\frac{1}{2}$	L	10 mm ϕ @ 12" $\frac{1}{2}$	V	8 mm ϕ @ 16" $\frac{1}{2}$	F'	8 mm ϕ @ 7 1/2" $\frac{1}{2}$
C	10 mm ϕ @ 14" $\frac{1}{2}$	M	10 mm ϕ @ 12" $\frac{1}{2}$	W	8 mm ϕ @ 16" $\frac{1}{2}$	G'	8 mm ϕ @ 7 1/2" $\frac{1}{2}$
D	10 mm ϕ @ 12" $\frac{1}{2}$	N	10 mm ϕ @ 12" $\frac{1}{2}$	X	8 mm ϕ @ 16" $\frac{1}{2}$	H'	8 mm ϕ @ 8" $\frac{1}{2}$
E	8 mm ϕ @ 12" $\frac{1}{2}$	O	12 mm ϕ @ 12" $\frac{1}{2}$	Y	10 mm ϕ @ 16" $\frac{1}{2}$		
F	10 mm ϕ @ 14" $\frac{1}{2}$	P	10 mm ϕ @ 12" $\frac{1}{2}$	Z	8 mm ϕ @ 16" $\frac{1}{2}$		
G	10 mm ϕ @ 14" $\frac{1}{2}$	Q	10 mm ϕ @ 14" $\frac{1}{2}$	A'	12 mm ϕ @ 12" $\frac{1}{2}$		
H	10 mm ϕ @ 14" $\frac{1}{2}$	R	10 mm ϕ @ 14" $\frac{1}{2}$	B'	10 mm ϕ @ 12" $\frac{1}{2}$		
I	8 mm ϕ @ 14" $\frac{1}{2}$	S'	10 mm ϕ @ 14" $\frac{1}{2}$	C'	8 mm ϕ @ 9" $\frac{1}{2}$		
J	10 mm ϕ @ 12" $\frac{1}{2}$	T	10 mm ϕ @ 14" $\frac{1}{2}$	D'	10 mm ϕ @ 16" $\frac{1}{2}$		

- | S.NO | NOTES |
|------|--|
| 1 | FOR CENTER LINE DIMENSION REFER ARCH. DRG. NO. JOB NO. |
| 2 | FOR OTHER NOTES & REFERENCES REFER STR. DRG. NO. 1 JOB NO. 50 |
| 3 | FOR BEAMS B-2, B-2, B-4, B-4, B-6, B-7, B-8, B-8, REFER TO DRG. NO. 2 JOB NO. 50 |
| 4 | FOR BEAMS B-5, B-5, AND B-10 REFER TO STR. DRG. NO. 4 JOB NO. 50. |

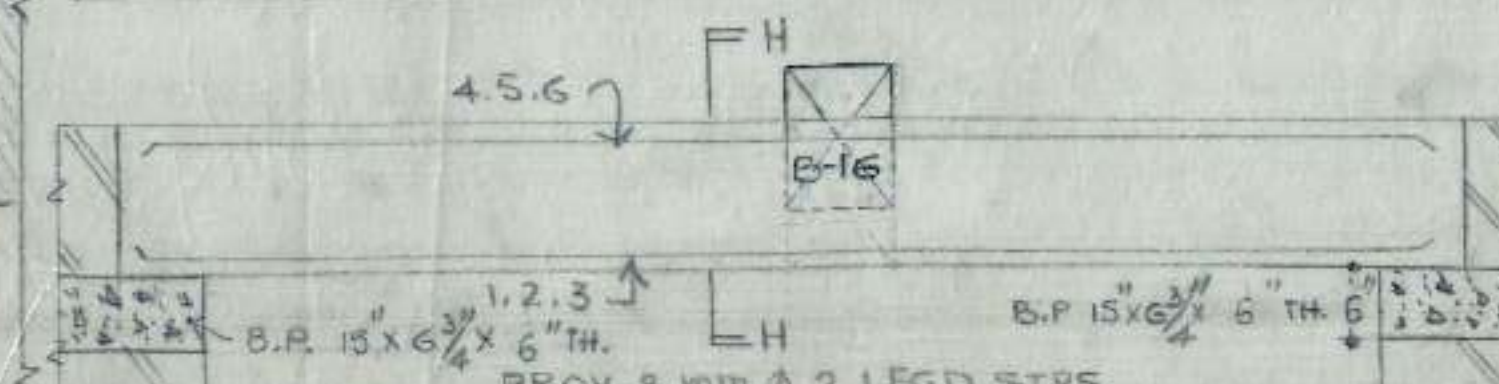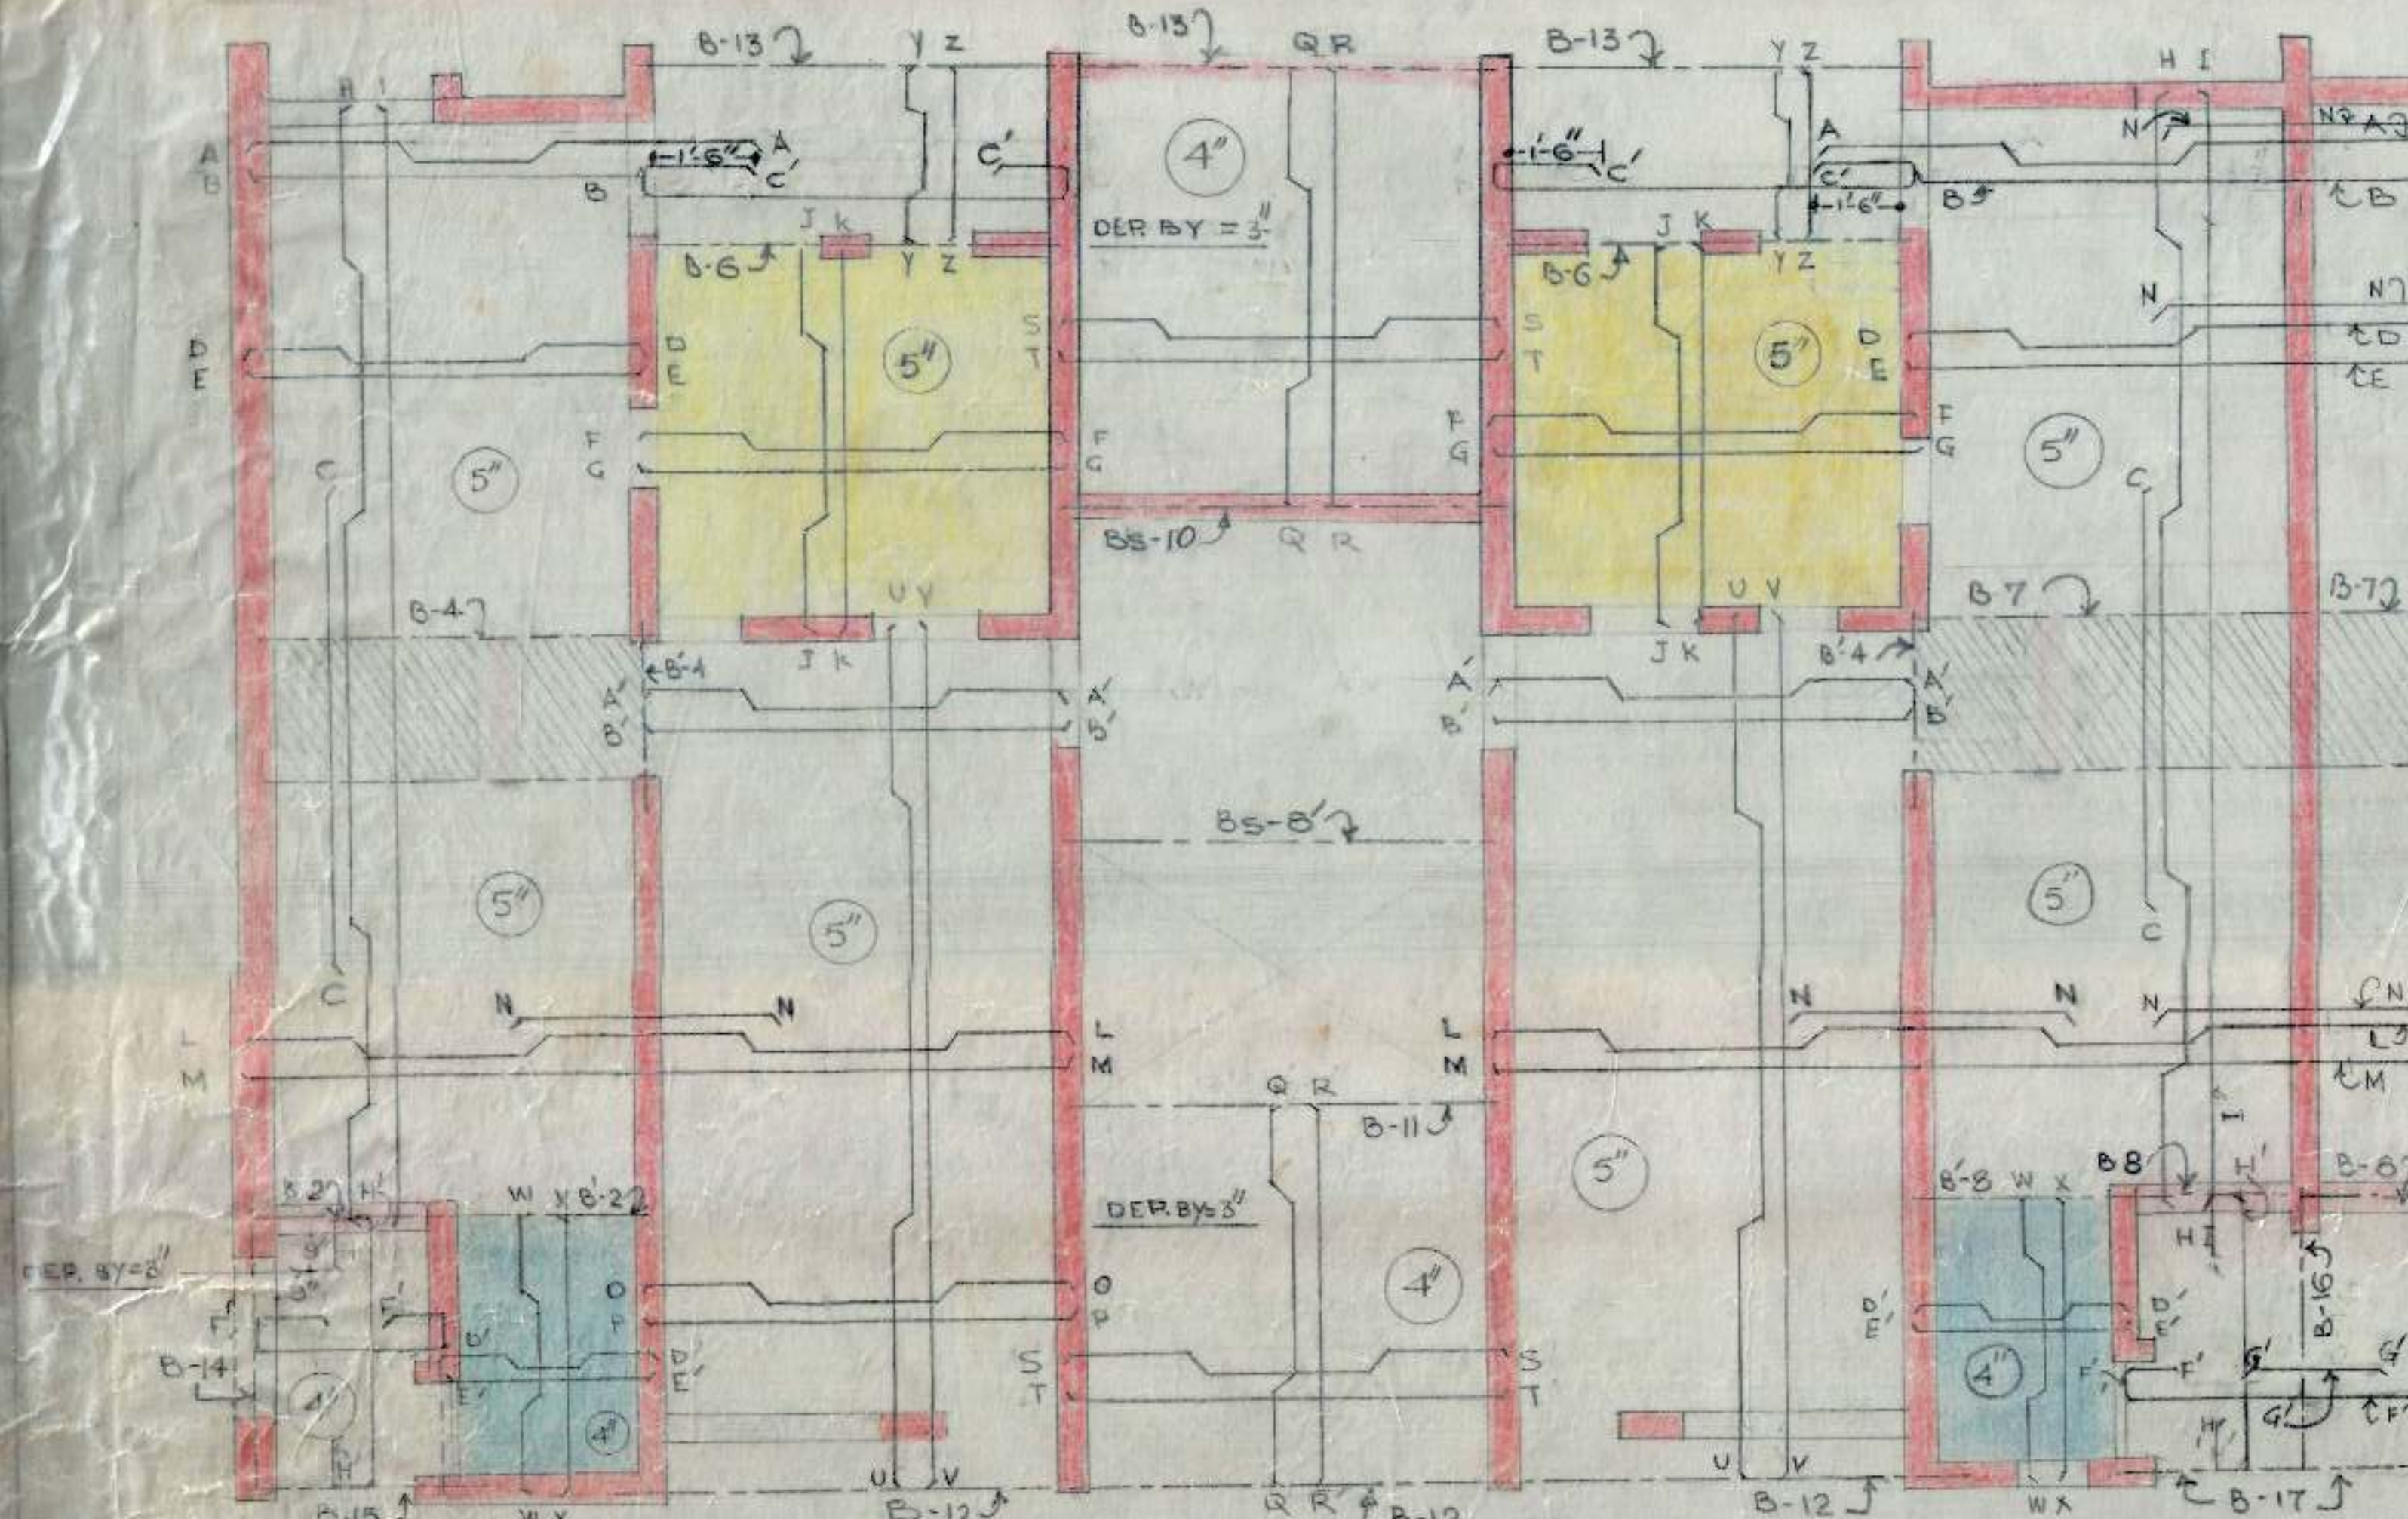


SCHEDULE OF BARS B-17

1, 3, 4, 6	16 mm ϕ
2, 5	20 mm ϕ

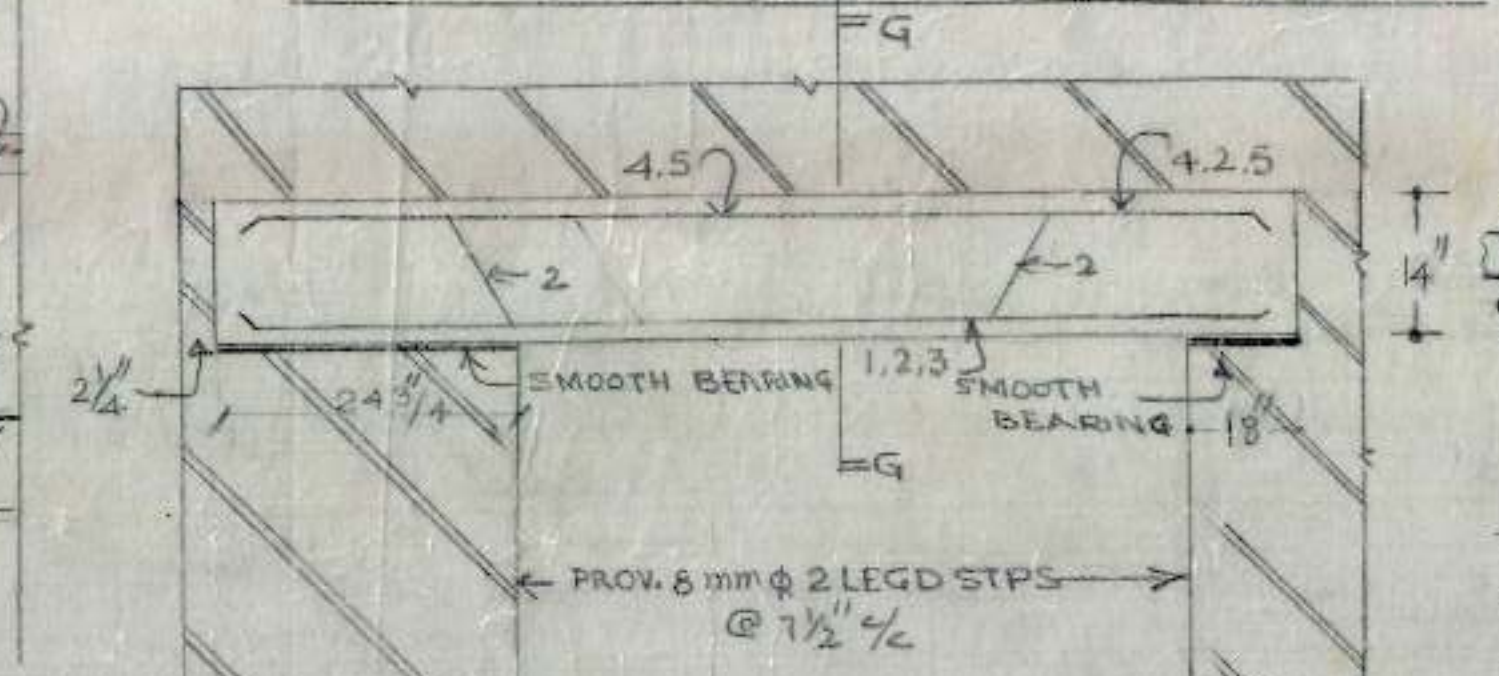


SCHEDULE OF BARS B-14

1, 3, 2	12 mm ϕ
4, 5	10 mm ϕ

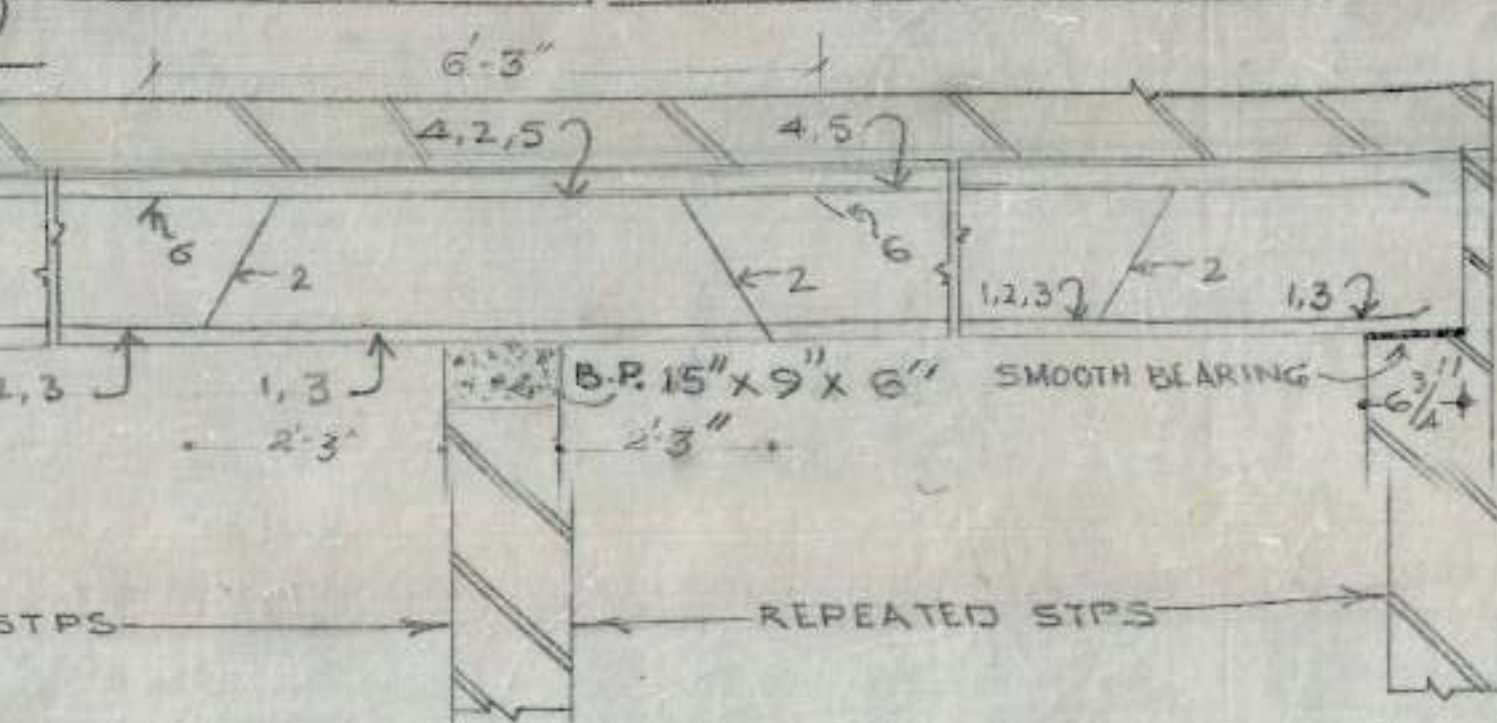


SCHEDULE OF BARS B-16

1 TO 8	12 mm ϕ
--------	--------------

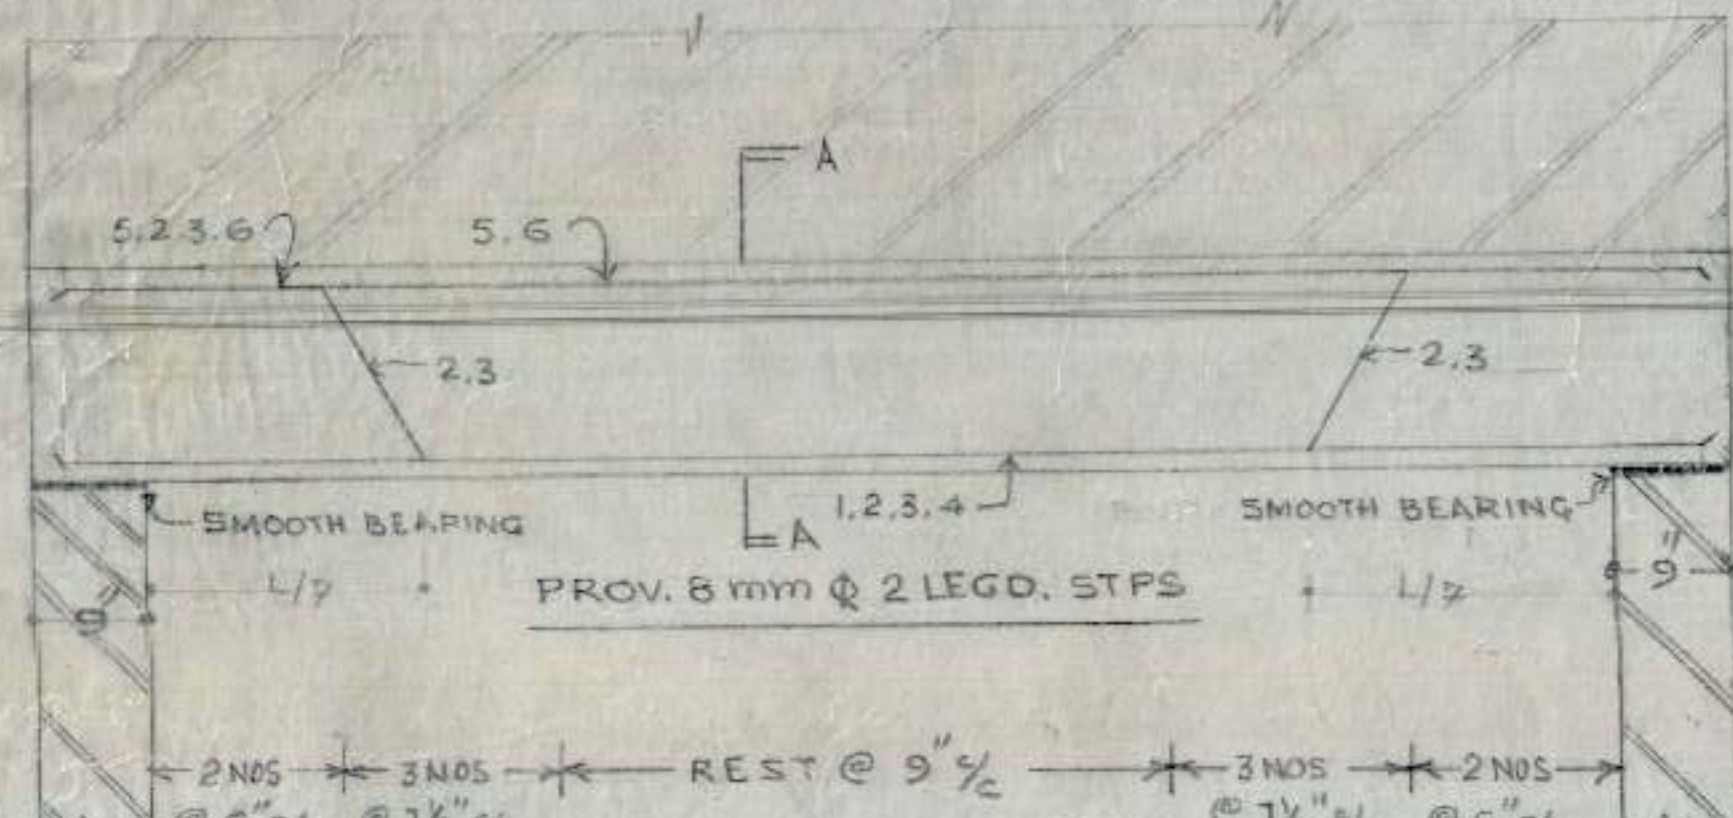


SCHEDULE OF BARS B-11


1 TO 6	12 mm ϕ
--------	--------------

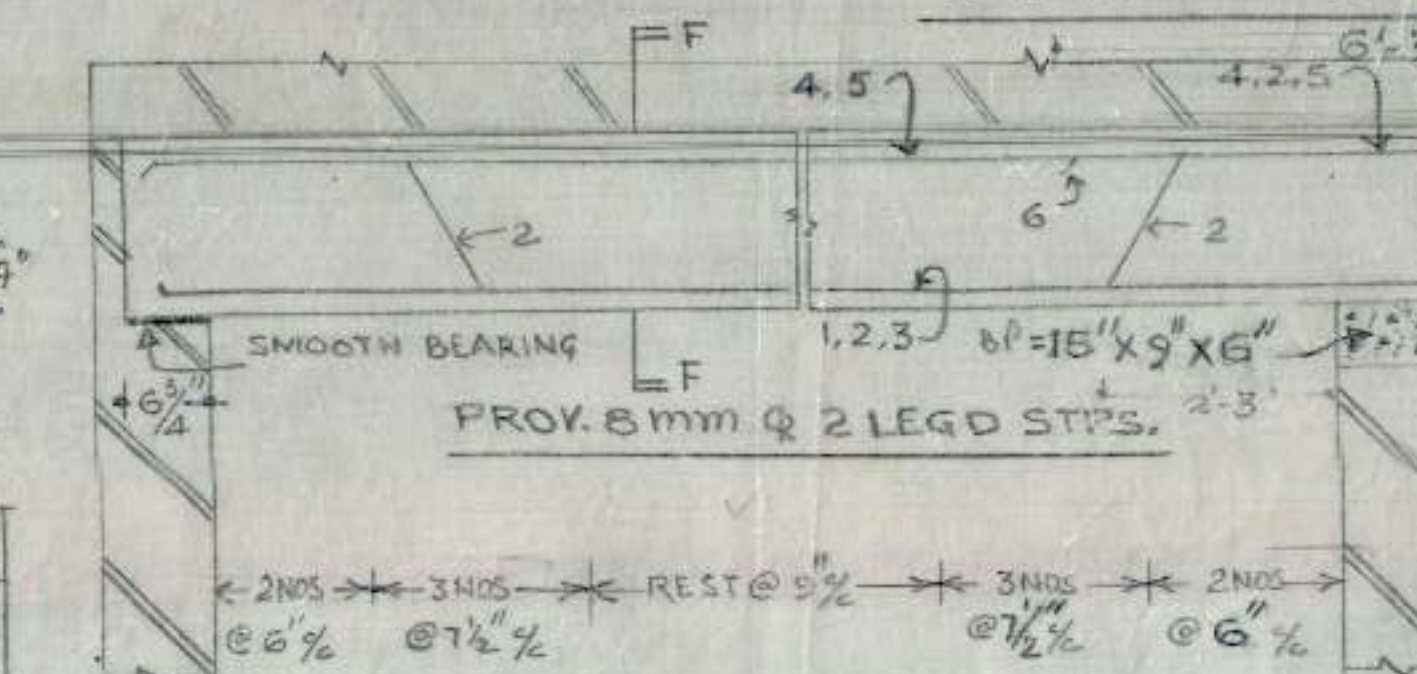

L-SECTION OF BEAM B-13 (6 3/4 x 14)

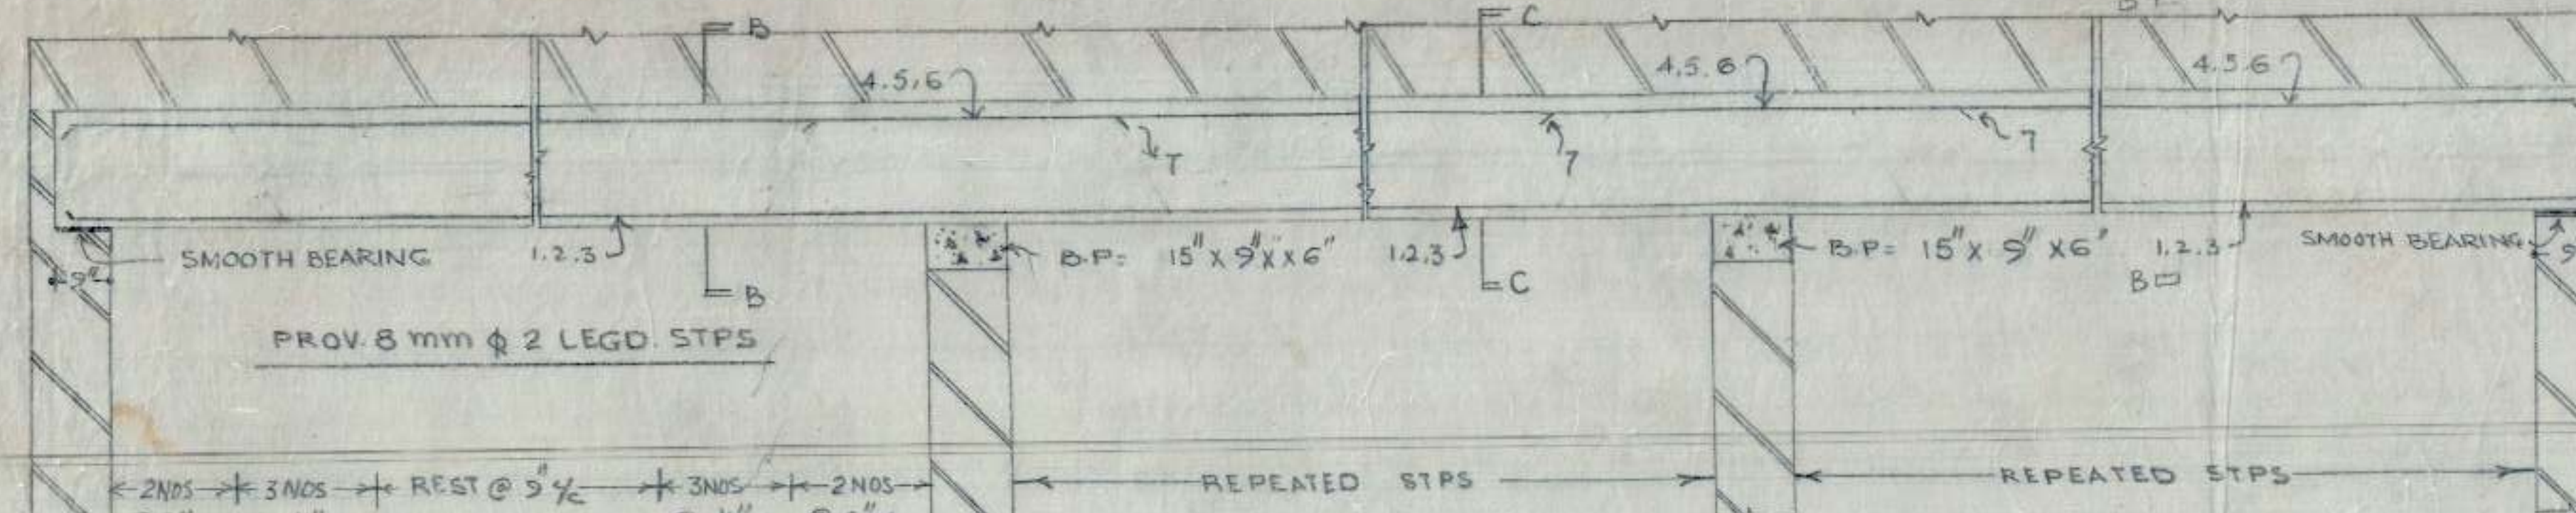


L-SECTION OF BEAM B-12 (6 3/4 x 14)

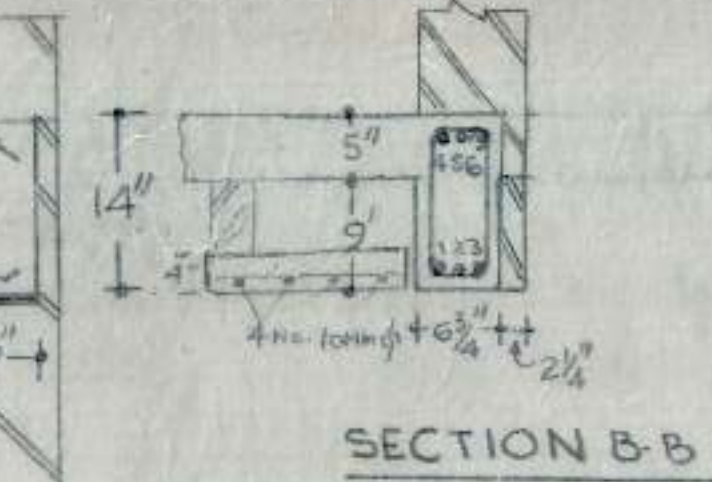


SCHEDULE OF BARS B-12

1, 3, 4, 6	12 mm ϕ
2, 5, 7	16 mm ϕ

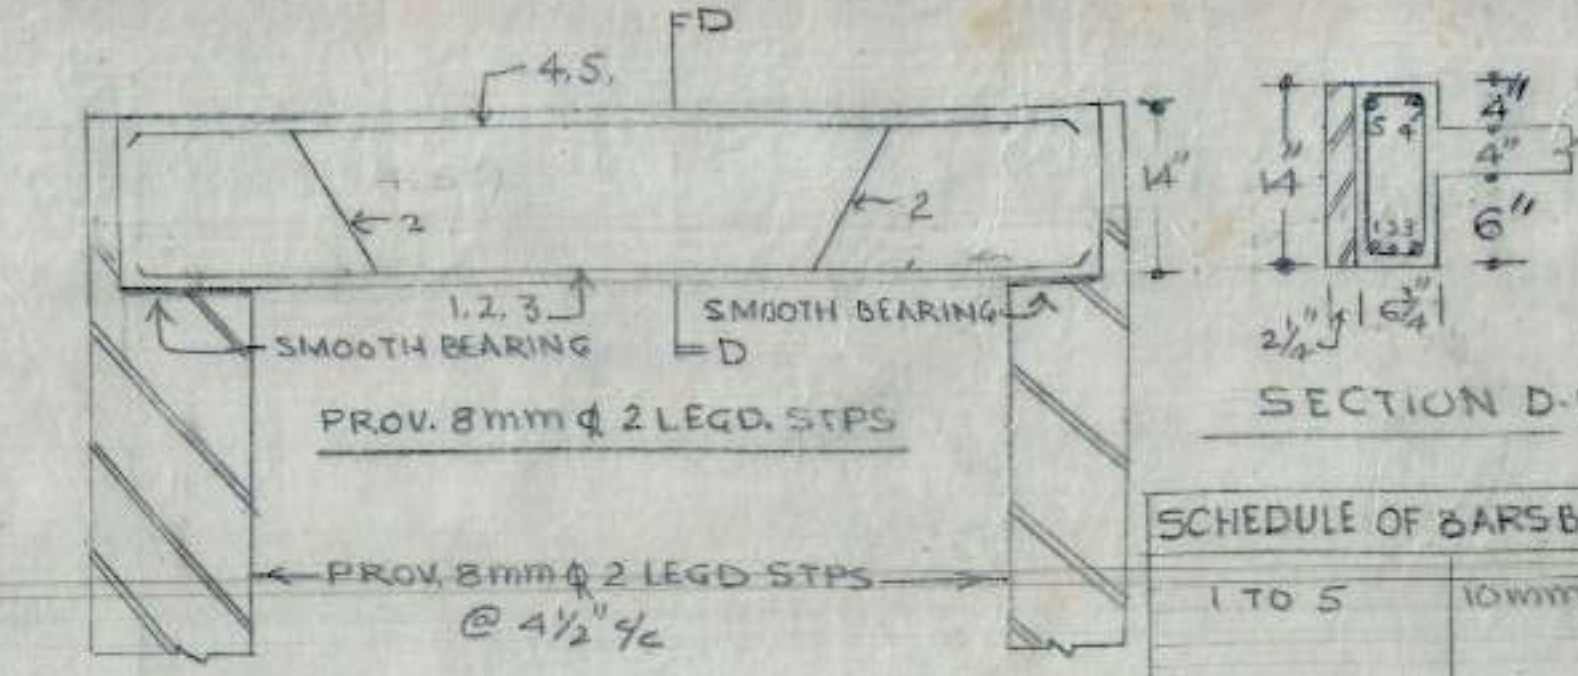

L-SECTION OF BEAM B-15 (6 3/4 x 14)

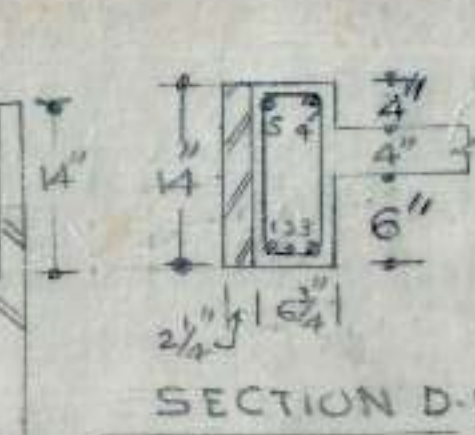

SCHEDULE OF BARS B-15

1 TO 5	10 mm ϕ
--------	--------------

SCHEDULE OF BARS B-13

1, 2, 3	12 mm ϕ
4, 5, 6	12 mm ϕ

SCHEDULE OF BARS B-13

1, 2, 3	12 mm ϕ
4, 5, 6	12 mm ϕ

EMPLOYEES SCHEME SECTOR 45-B/41-D.

	M.H.G. (L) HOUSES IN SECTOR 45-B CHANDIGARH	DRG NO 5
DRAWN BY SCALE	DETAIL OF REINFORCEMENT IN SLAB & BEAMS AT FIRST FLOOR	JOB NO 50
A.E.D.	E.E.-I	