
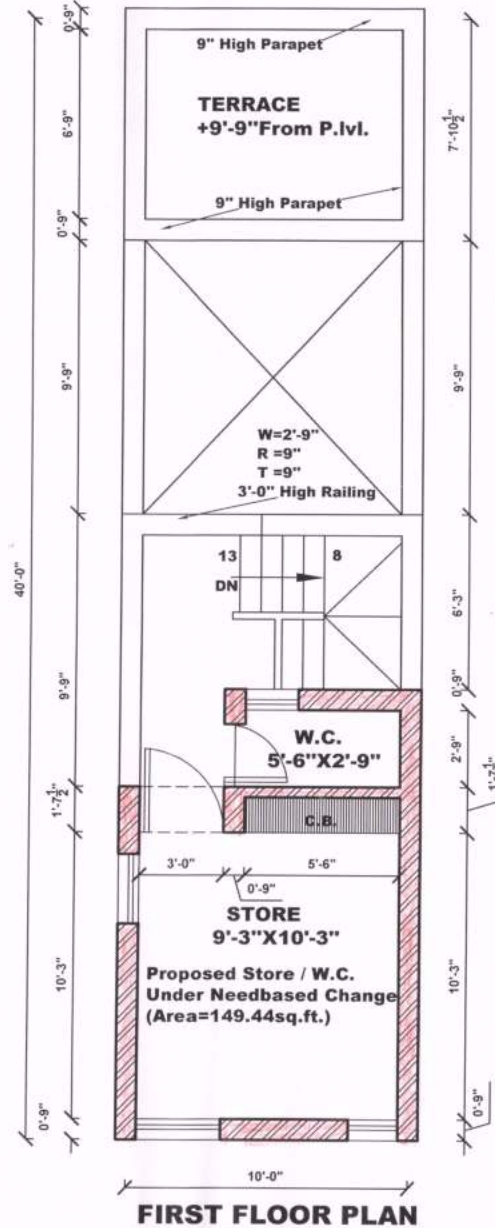


# CHANDIGARH HOUSING BOARD

## Notes:-

- 1) THIS DRAWING IS THE PROPERTY OF THE CHB, CHD. AND MUST NOT BE COPIED, ALTERED OR TRACED IN WHOLE OR IN PART WITHOUT THE PERMISSION OF THE BOARD IN WRITING.
- 2) NO RAIN WATER PIPE, SOIL PIPE, VENTILATING PIPE OR ANY OTHER PLUMBING WORK SHALL BE EXPOSED TO VIEW ON ANY FACE OF THE BUILDING.
- 3). FOR ANY OTHER DETAIL / NOTES REF. DRG. NO. 7, JOB NO. 26.
- 4). ADDITIONAL CONSTRUCTION HAS BEEN SHOWN HAS HATCHED & SHALL COMPLY WITH ORDER NO 59 DATED 15/02/2019

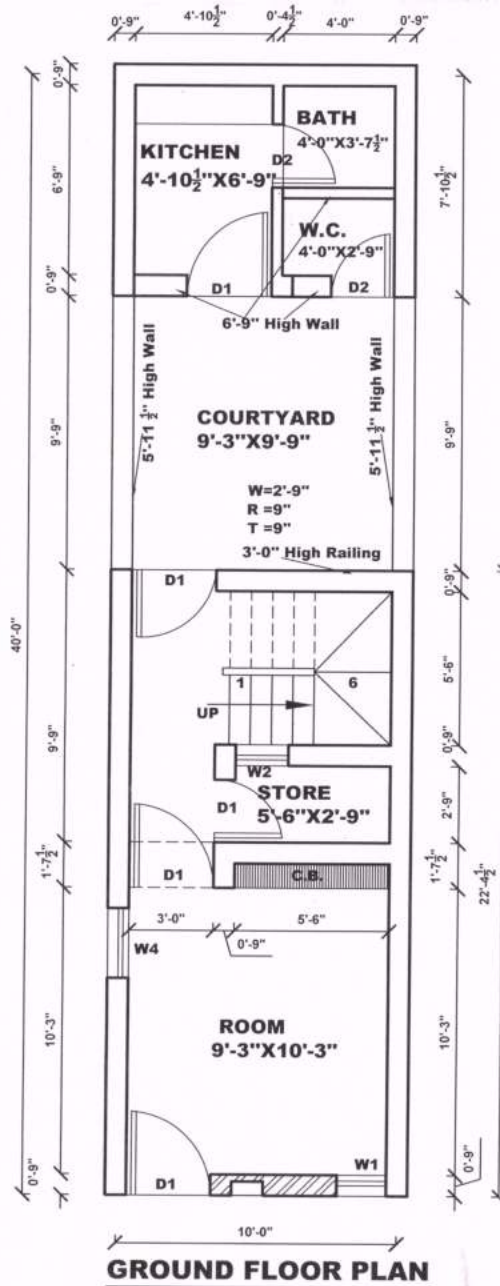

ARCHITECT. <i>New</i>			
SCALE: 1/4" = 1'-0"		DATE - 23-06-2021	
DRAWN BY <i>(Signature)</i>		26 JOB NO.	9 DRG. NO.
CHECKED BY <i>(Signature)</i>			
STANDARD DESIGN OF E.W.S. HOUSE AT DHANAS. (PLOT SIZE = 10'-0" X 40'-0")			
PLAN			