
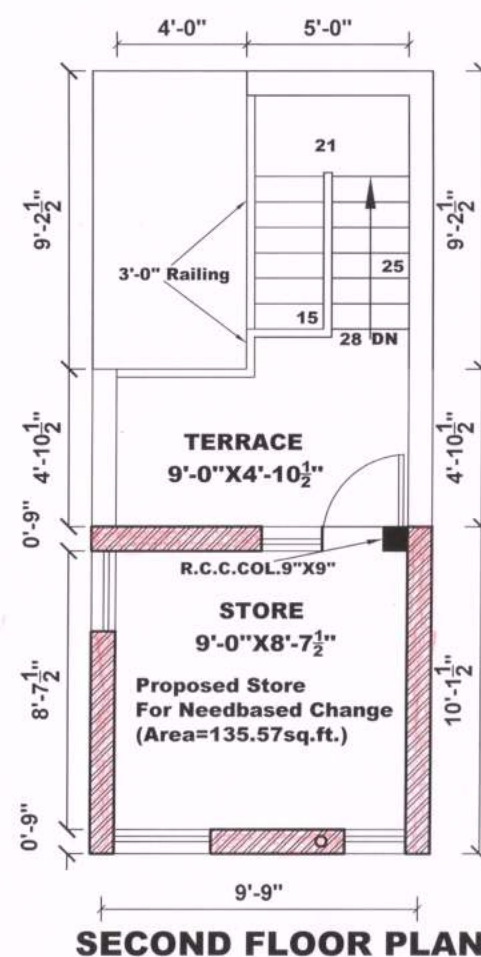
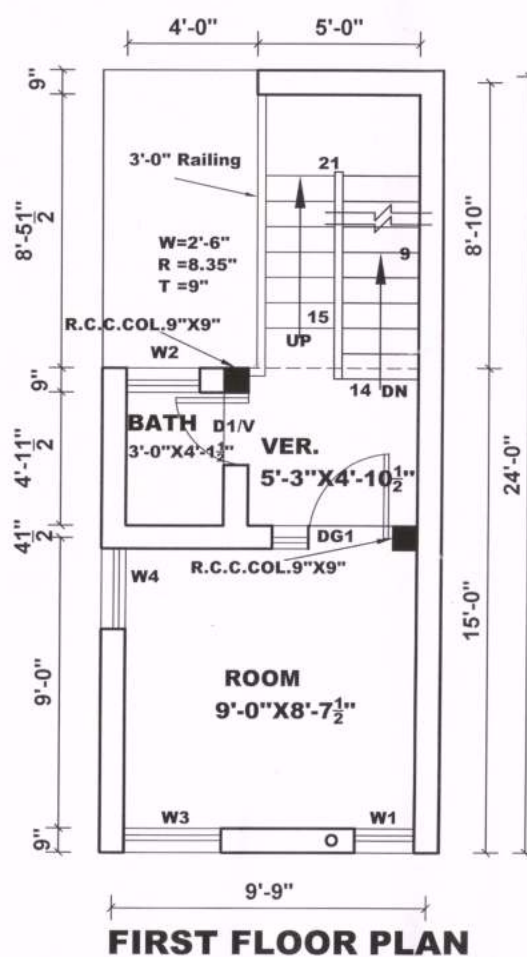


CHANDIGARH HOUSING BOARD

Notes:-

- 1) THIS DRAWING IS THE PROPERTY OF THE CHB, CHD. AND MUST NOT BE COPIED, ALTERED OR TRACED IN WHOLE OR IN PART WITHOUT THE PERMISSION OF THE BOARD IN WRITING.
- 2) NO RAIN WATER PIPE, SOIL PIPE, VENTILATING PIPE OR ANY OTHER PLUMBING WORK SHALL BE EXPOSED TO VIEW ON ANY FACE OF THE BUILDING.
- 3). FOR ANY OTHER DETAIL / NOTES REF. DRG. NO. 2, JOB NO. 100.
- 4). ADDITIONAL CONSTRUCTION HAS BEEN SHOWN HAS HATCHED & SHALL COMPLY WITH ORDER NO 59 DATED 15/02/2019

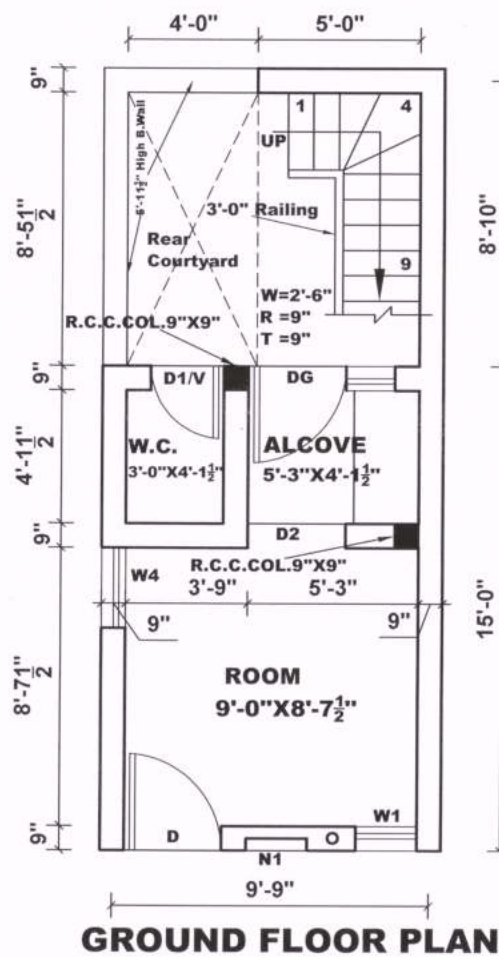

ARCHITECT.

SCALE : 1/4" = 1'-0"

DATE : 23-08-2021

(Abhishek chauhan)
DRAWN BY

CHECKED BY

100
JOB NO.

8
DRG. NO.

STANDARD DESIGN OF HOUSE AT
(Three Storied) MALOYA COLONY &
DHANAS. (PLOT SIZE = 9'-9" X 24'-0")

PLAN