
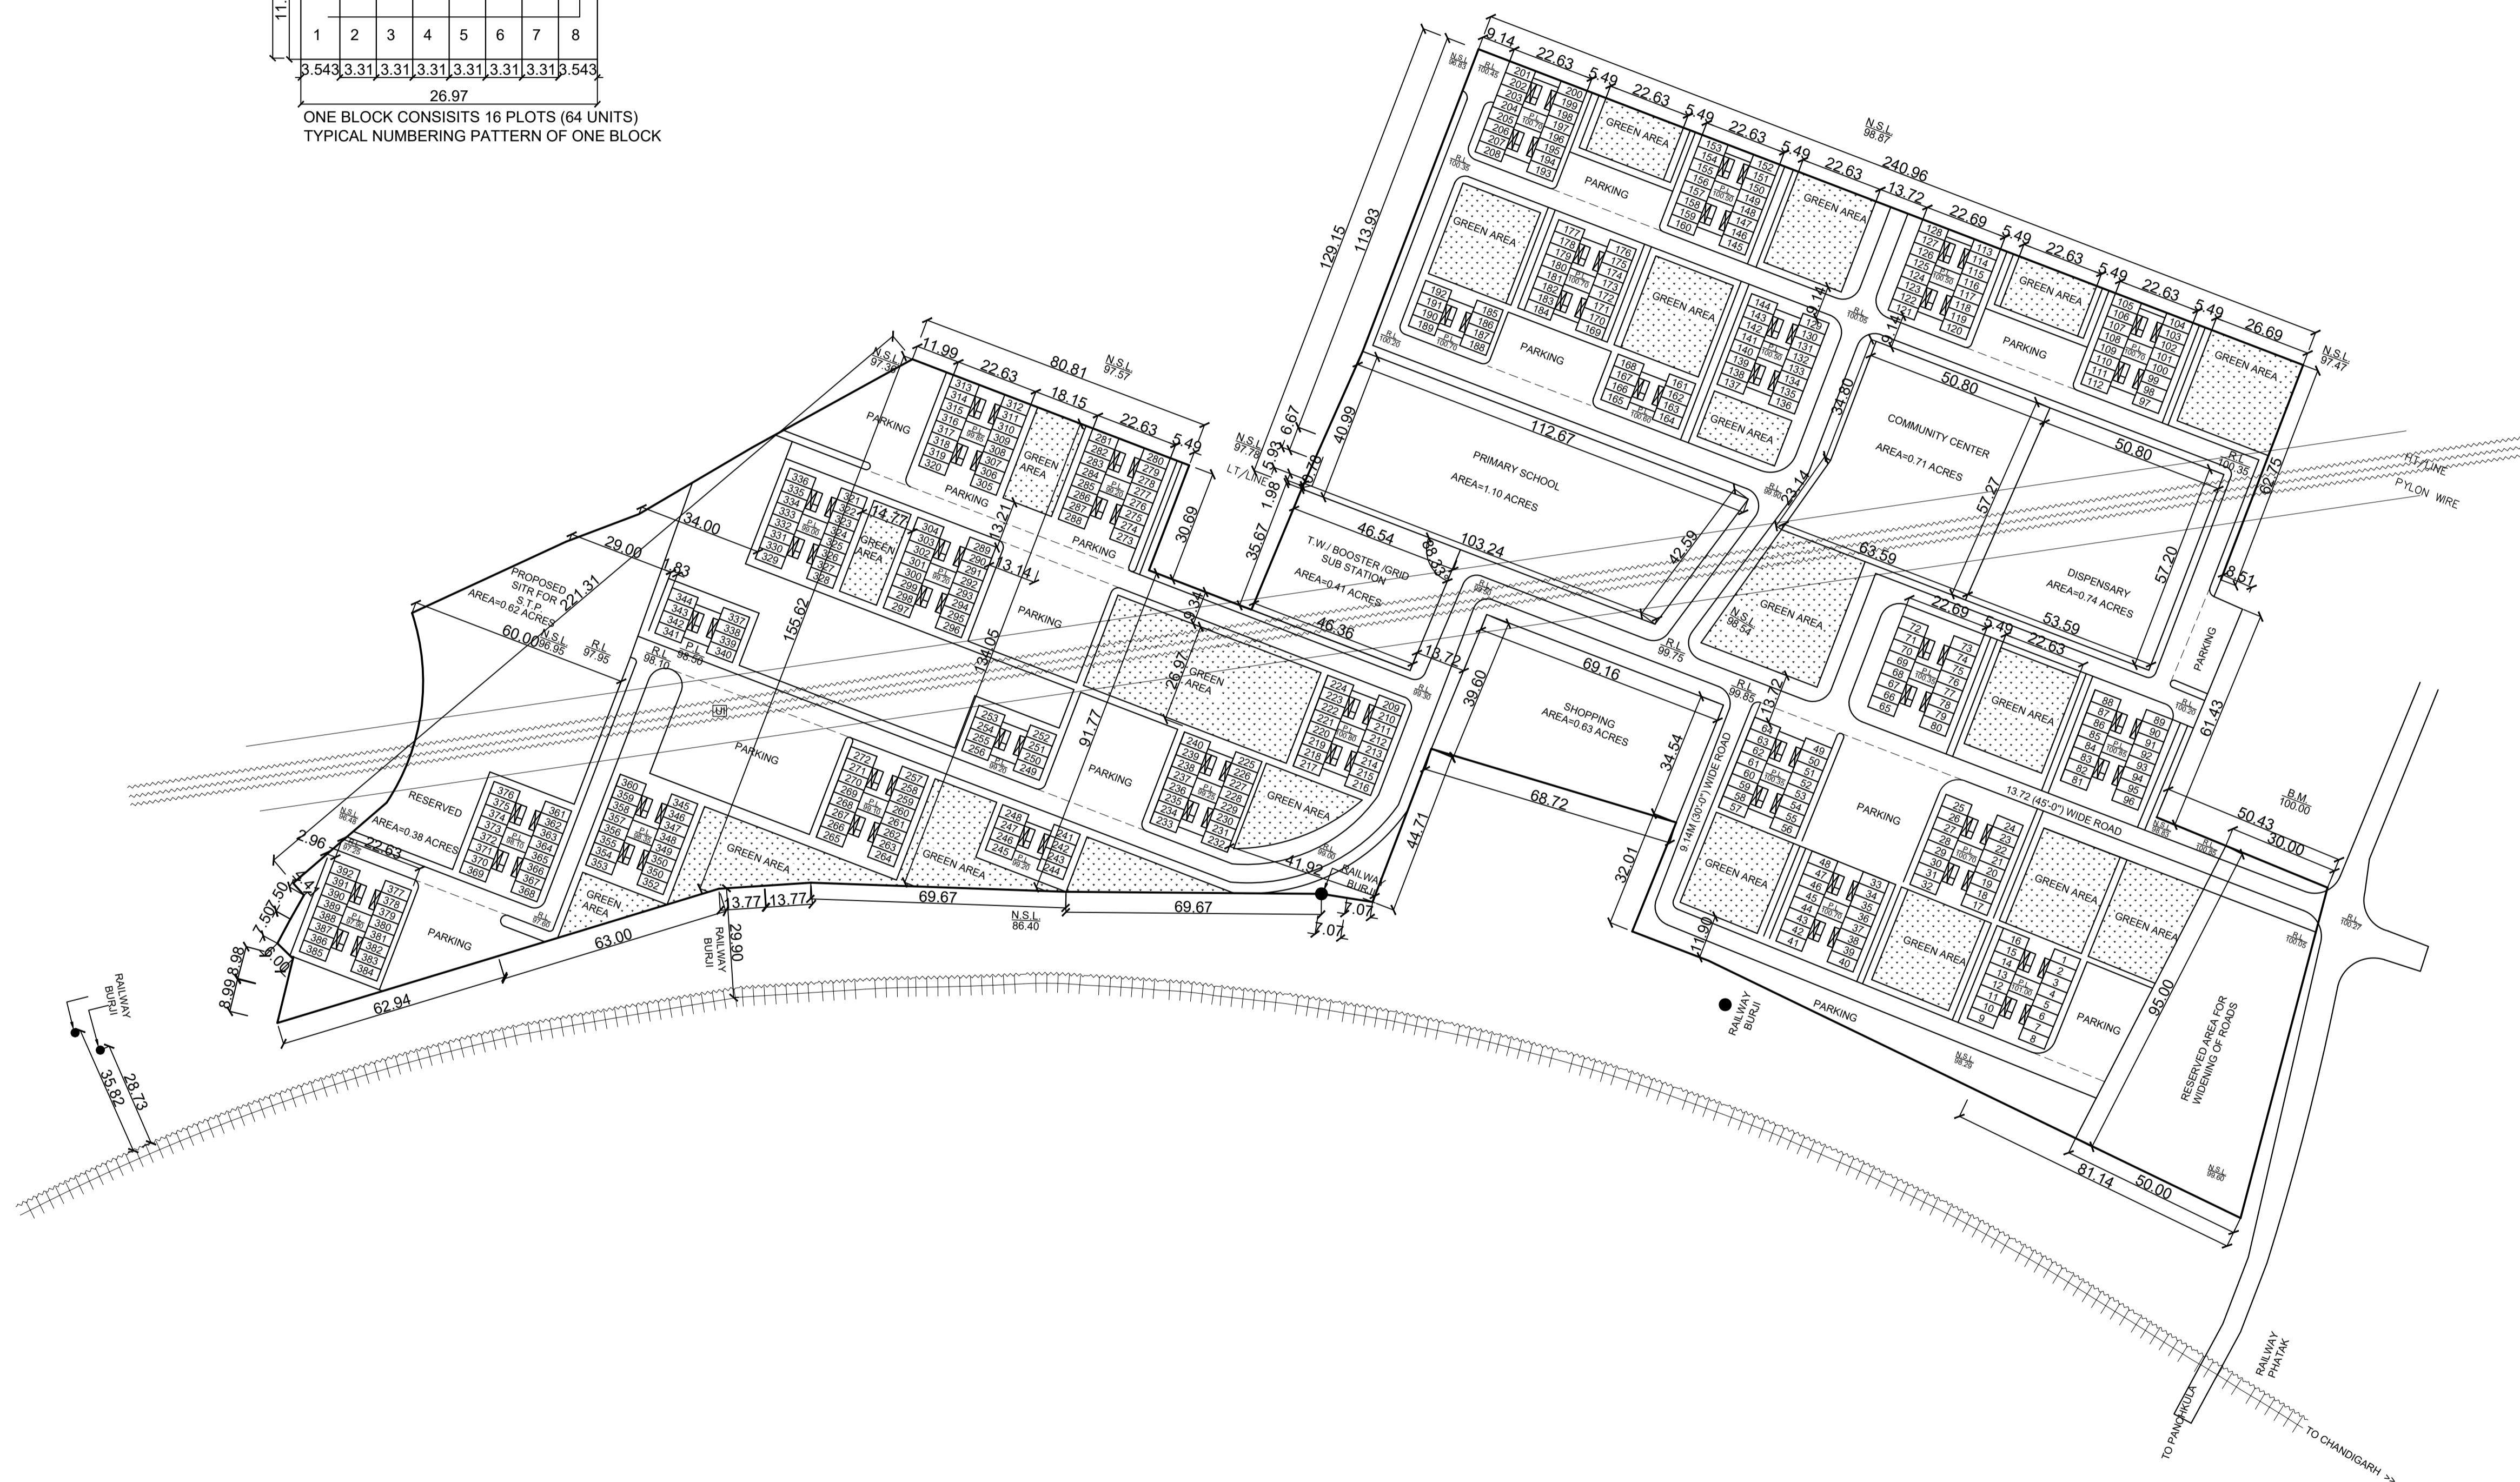
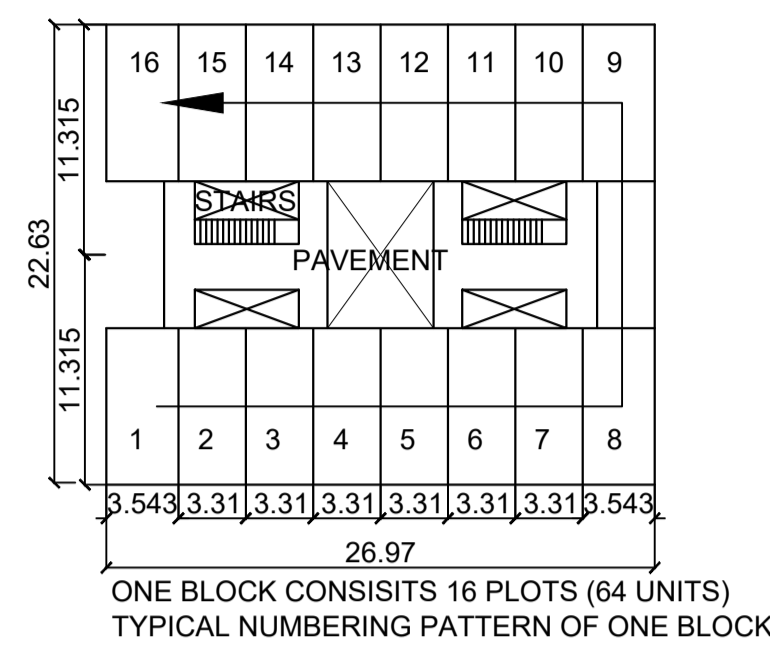


CHANDIGARH HOUSING BOARD

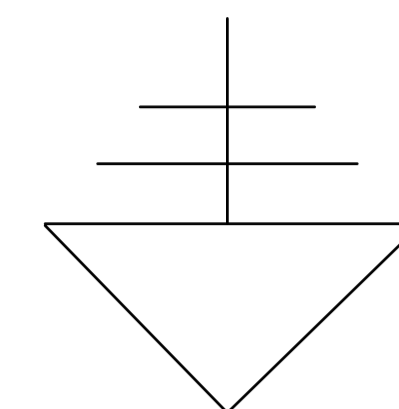

SCHEDULE OF ACCOMMODATION

S.NO.	CATEGORY OF HOUSE	SIZE OF PLOT/BLOCK	AREA OF PLOT	NO. OF PLOTS	NO. OF UNITS
1.	O.R.T. TYPICAL 4 STOREYED	3.314MX11.315M	37.50 SQ.M	284	1136
1.	O.R.T. TYPICAL 4 STOREYED	3.543MX11.315M	40.09 SQ.M	108	432
TOTAL				392	1568

AREA OF SITE = 20.03-0.94 = 19.09 ACRES

NOTES :-

- THIS DRG. IS BASED ON THE APPROVED LAYOUT PLAN DRG. NO. 8-R JOB NO. 20 DATED 16-09-09 AND TWO BLOCKS(128 D.U.)HAVE BEEN OMITTED WHICH ARE NOT BEING CONSTRUCTED AT SITE DUE TO WIDENING OF ROAD BY ENG. DEPP. U.T.
- NUMBERING PLAN OF 1568 NOS. O.R.T. FLATS AT MAULI JAGRAN , BRICK KILN SITE NOS.1 TO 392-C HAS BEEN RECEIVED FROM STP. U.T. CHD. VIDE OFFICE MEMO NO. C-64/STP-11/2495 DATED 22-2-11.
- NUMBERING OF THE G.F. HOUSE SHALL BE DISPLAYED AS SHOWN ON THIS PLAN AND NUMBERING OF THE FIRST FLOOR, 2ND FLOOR & 3RDFLOOR SHALL BE DISPLAYED AS NO. OF G.F/ A , B & C RESPECTIVELY.
FOR EXAMPLE:-
G.F. 1
F.F 1/A
S.F 1/B
T.F 1/C

ABHA.J. SHARMA
SENIOR ARCHITECT

VIMAL SHARMA
ASSISTANT ARCHITECT

SCALE : 1:1000

DRAWN :- SAROJ KUMAR

JOB. NO. 20 DRG. NO. 10 DATE 20-1-11

IMPORTANT NOTE:-

TWO BLOCKS (128 D.U.) HAVE BEEN OMITTED WHICH ARE NOT BEING CONSTRUCTED AT SITE DUE TO WIDENING OF ROAD BY ENG. DEPP. U.T. (REFERENCE LETTER NO. M-23/ S.T.P. -2010 /5415 DATED 28-12-10 FROM C.A.U.T

NUMBERING PLAN OF ONE ROOM TENAMENTS AT MAULI JAGRAN (SMALL FLATS) BRICK KILN SITE