

# CHANDIGARH HOUSING BOARD





## SCHEDULE OF ACCOMMODATION

CATEGORY	SIZE	AREA	NO. OF PLOTS	NO. OF UNITS
ONE ROOM SINGLE STOREY	12'-0"x18'-0"	24 SQ. YDS.	3405	3405

NOTE:-  
THIS DRAWING IS BASED ON DRG. NO. 17, JOB NO. 89 DATED 02-08-1984. SUPPLIED BY THE CHIEF ARCHITECT U.T. VIDE OFFICE MEMO NO. L.35/S.T.P. - 94/8827 DATED 05-08-1994

D.T.P (C.H.B)

SECTOR - 56

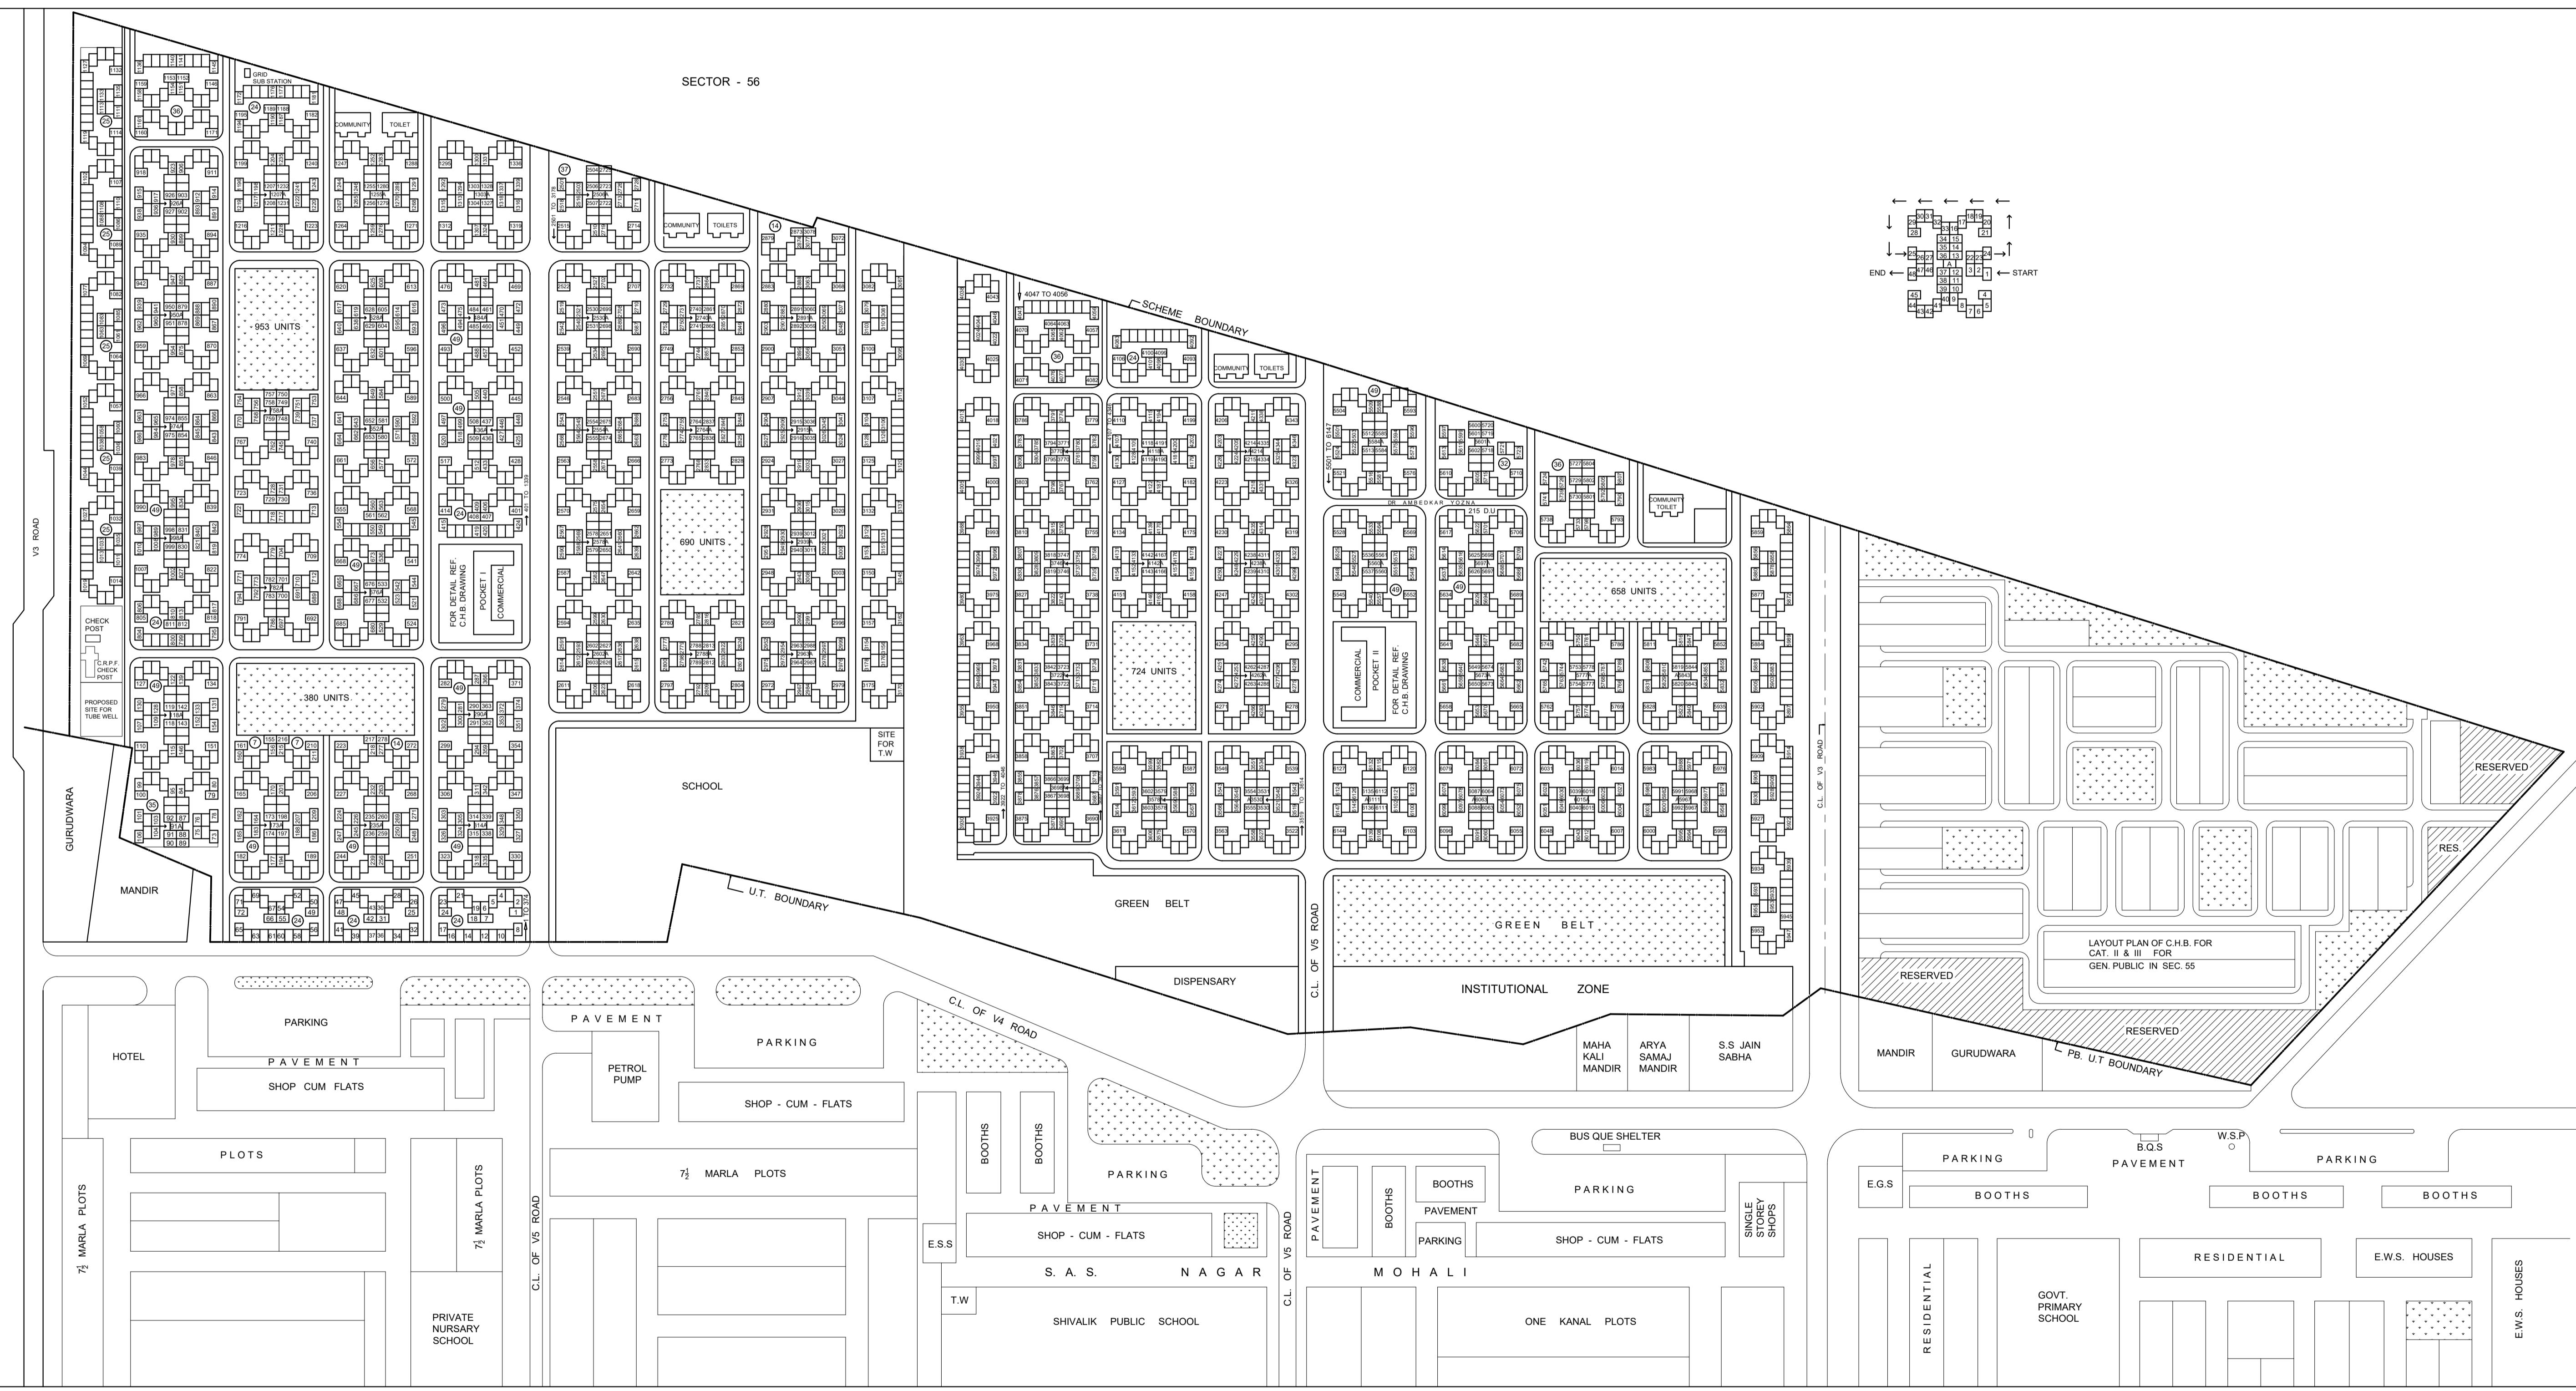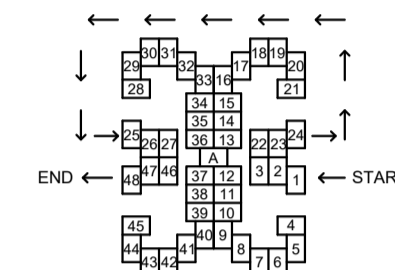

Sd- SENIOR ARCHITECT	Sd- DIVNL. TOWN PLANNER
DRAWN BY:- Ranjit	CHECKED BY:- Saroj
SCALE: EIGHTY FEET TO AN INCH	
DRG. NO. 9	JOB. NO. 22
DATE: 06-05-1993	

## NUMBERING PLAN OF REHABILITATION COLONY PALSORA SECTOR - 55 & 56