

SECTOR 43-A

CHANDIGARH

PROJECT


SECTOR 43-C

SCHEDULE OF ACCOMMODATION

CATEGORY	SIZE	NO. OF PLOTS	NO. OF UNITS
H.I.G. FLATS (U)	66'-0"x75'-0"	80	240
H.I.G. FLATS (L)	43'-6"x58'-6"	36	108
TOTAL		116	348

NOTES :-

- FOR H.I.G. FLATS UPPER & LOWER NUMBERING OF HOUSING UNITS OF GROUND FLOOR SHALL BE DISPLAYED AS SHOWN ON THIS PLAN AND THE FIRST & SECOND FLOOR FOR OTHER TWO UNITS SHALL BE DISPLAYED AS AS NUMBER OF GROUND FLOOR /1&2 RESPECTIVELY.
- THIS NUMBERING PLAN IS BASED ON DRG. NO. 16, JOB NO. 104 AS APPROVED BY THE S.T.P. CHD. ADMINISTRATION

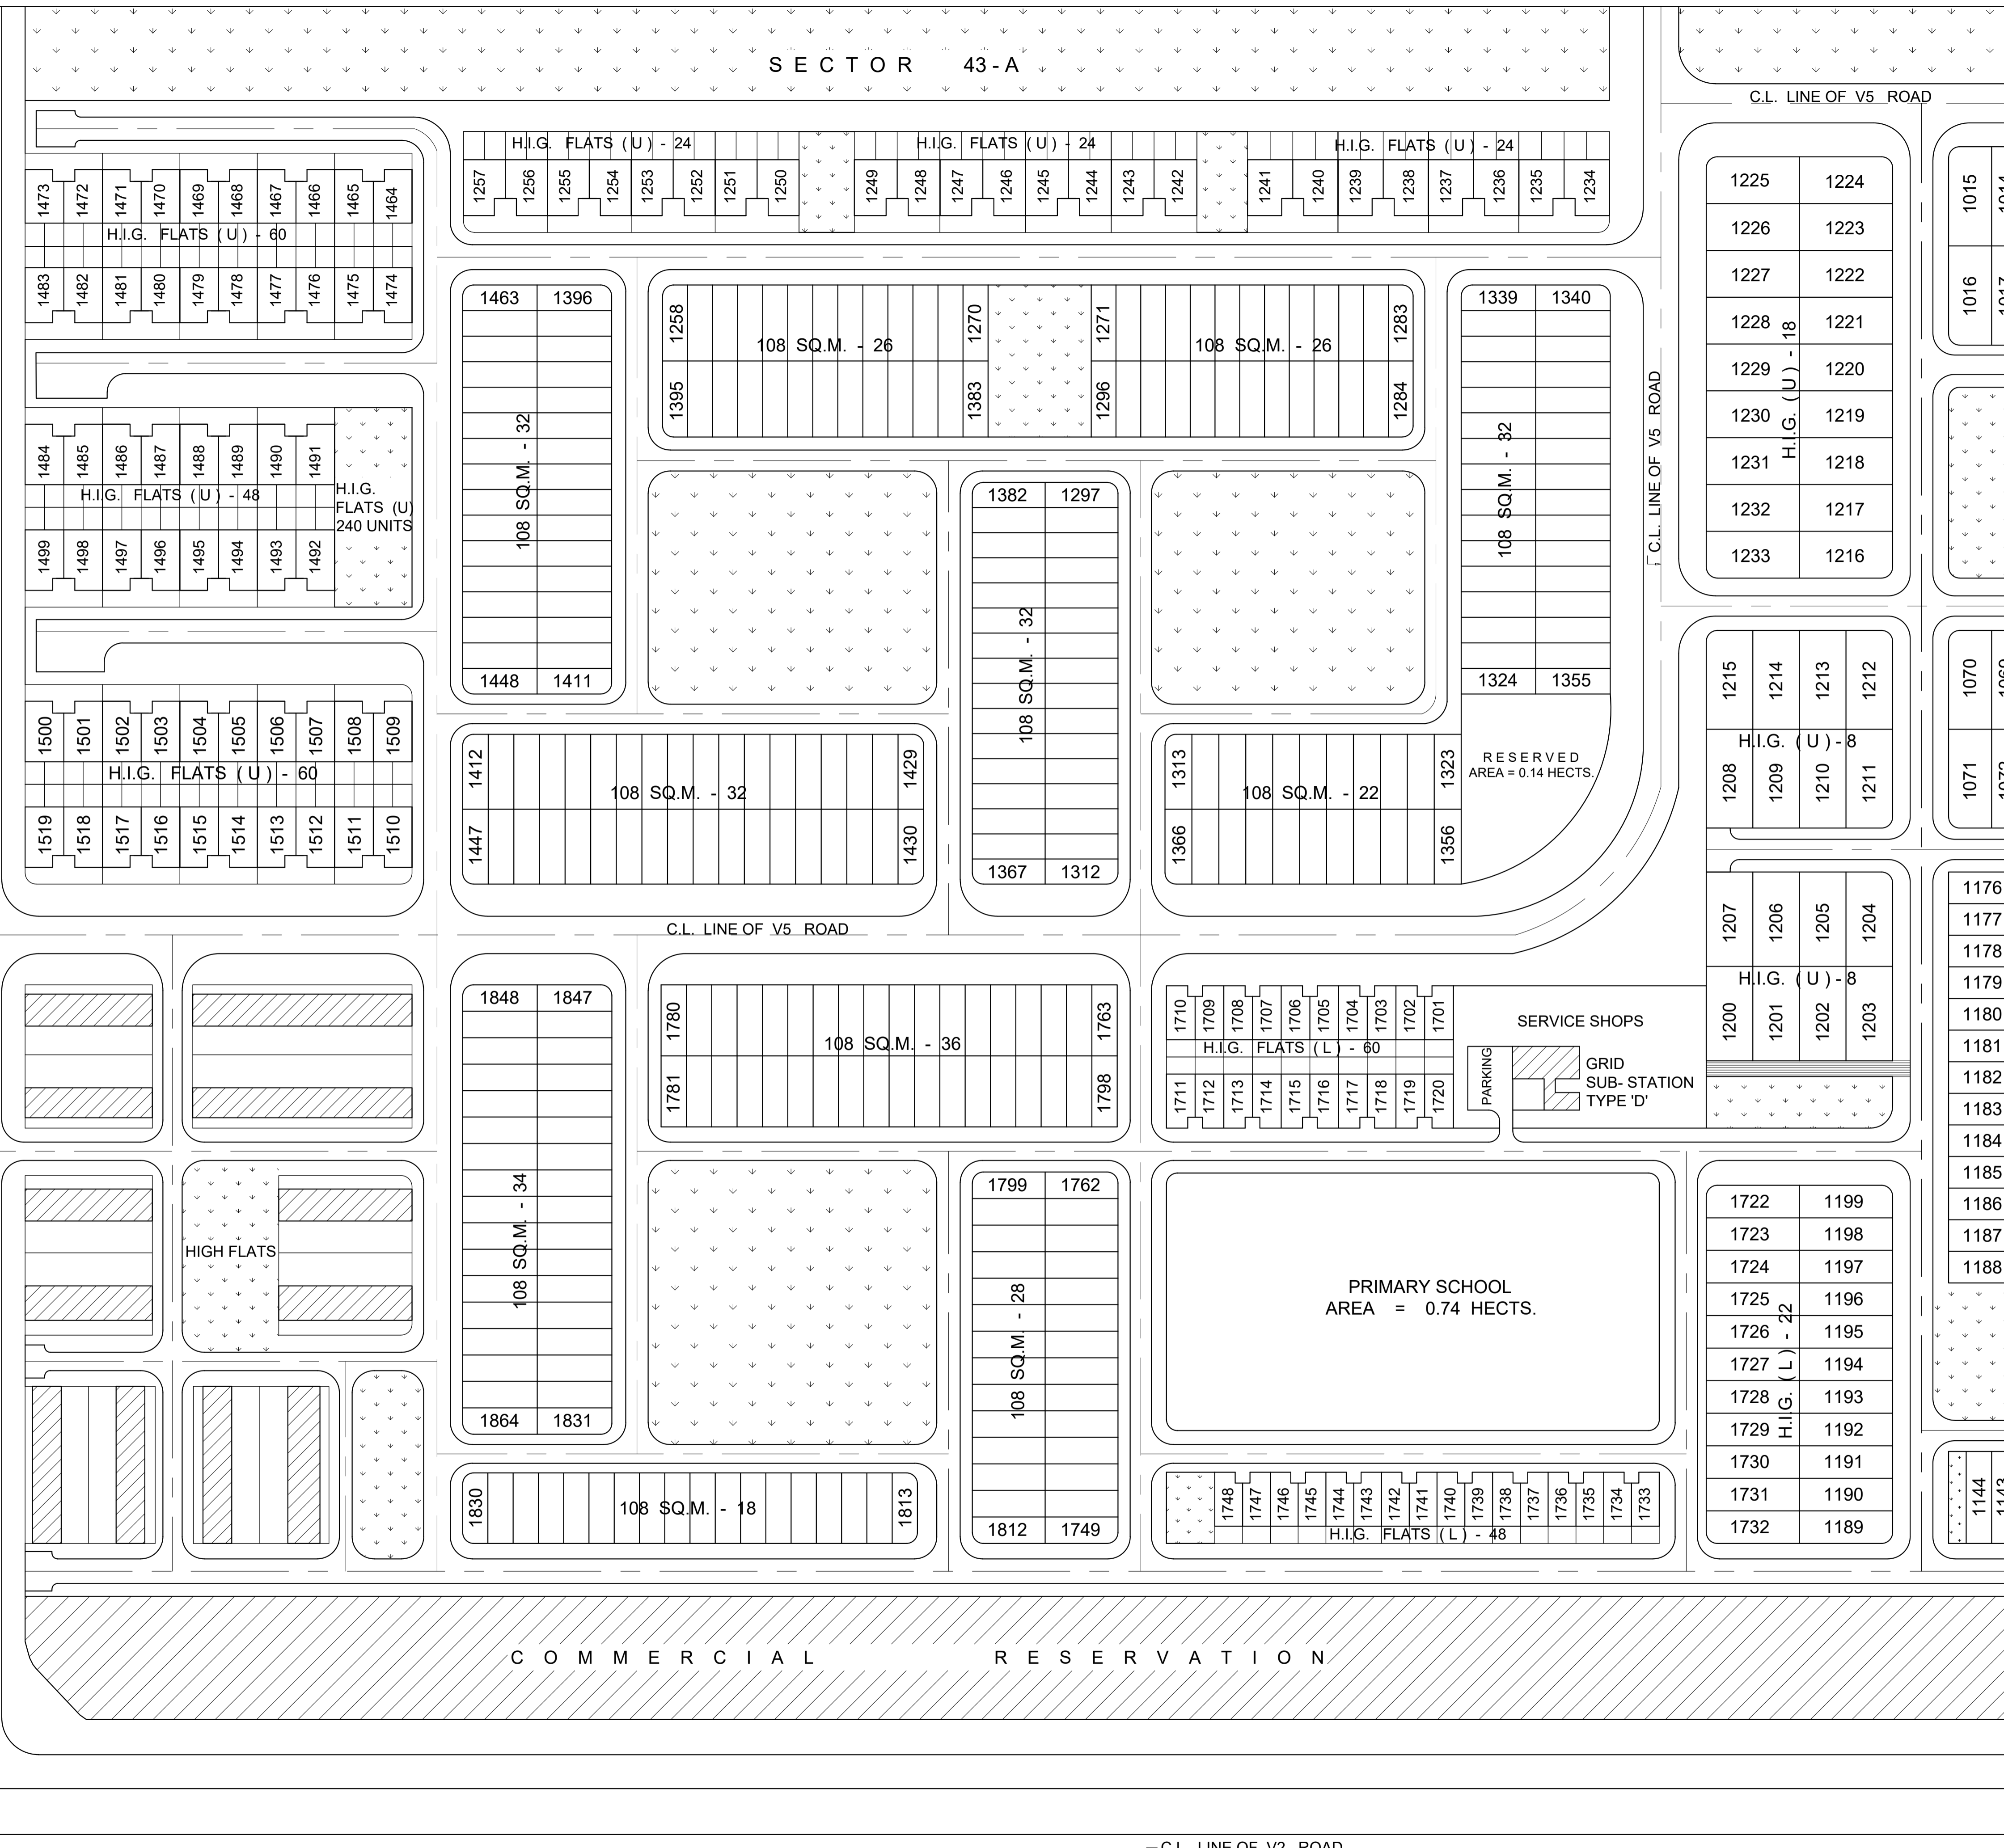

- 1176
- 1177
- 1178
- 1179
- 1180
- 1181
- 1182
- 1183
- 1184
- 1185
- 1186
- 1187
- 1188
- 1144
- 1143

ShamSher Singh  
ASSISTANT TOWN PLANNER

SCALE: 1 C.M. = 9.6 M.

DRAWN :- Saroj CHECKED :- Nirmal Singh 15.07.83

DRG. NO. 17 JOB. NO. 104 DATED:- 15-07-83

NUMBERING PLAN OF SECTOR 43-B (H.I.G. FLATS) CHANDIGARH HOUSING BOARD

SECTOR 44-A