



C. H. B.

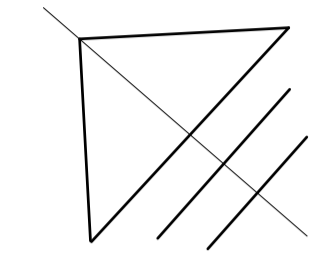

SCHEDULE OF ACCOMMODATION

CATEGORY OF PLOT	SIZE OF PLOT	AREA OF ONE PLOT	NO. OF PLOTS
RESIDENTIAL	15'-3"x21'-6"	36.43 SQ.YDS.	664
	15'-7 1/2"x21'-6"	37.32 SQ.YDS.	136
TOTAL			= 800

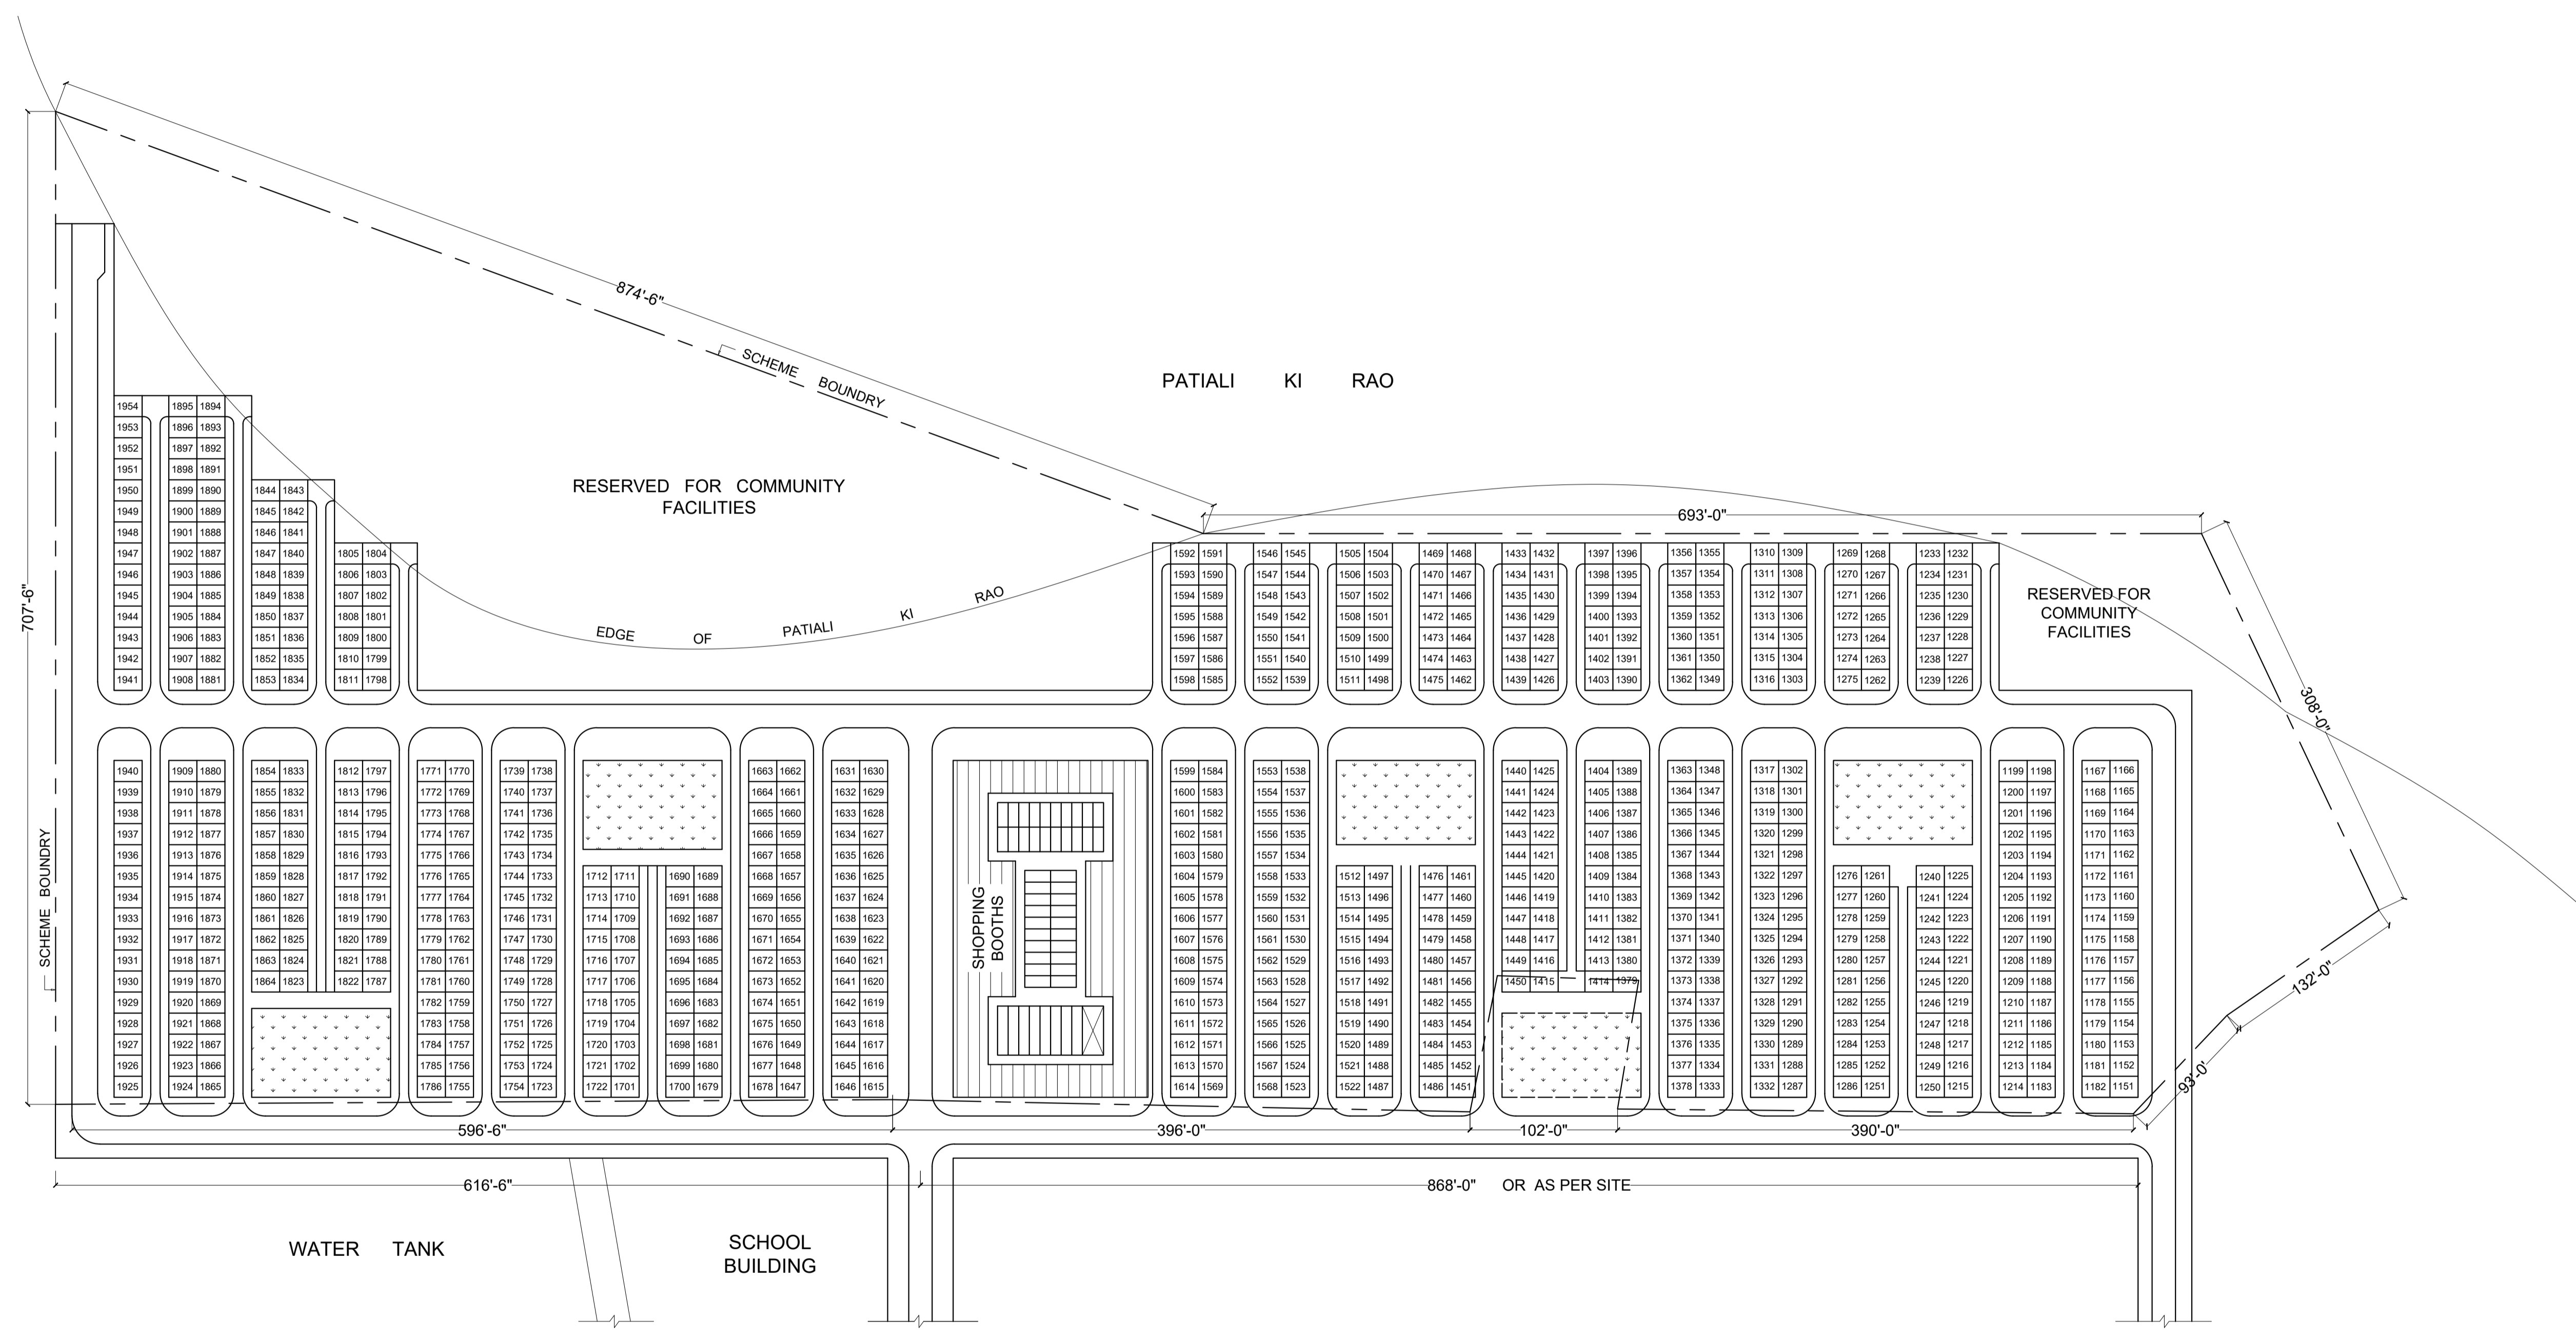

Sd.- CHIEF ARCHITECT	Sd.- SENIOR TOWN PLANNER
-------------------------	-----------------------------

Raj Kumar Wadhavan Sd.- DIVISIONAL TOWN PLANNER	Sham Sher Singh Sd.- TOWN PLANNER
---	---

SCALE : 1" = 80'-0"

DRAWN : Amarjit Singh	CHECKED : Saroj
-----------------------	-----------------

DRG. NO. 3	JOB. NO. 7	DATE: 18-04-1985
------------	------------	------------------

NUMBERING PLAN OF SITES & SERVICES SCHEME DHANAS