

SCHEDULE OF ACCOMMODATION

SR. NO.	CATEGORY OF HOUSES	NOS. OF UNITS IN BLOCK	TOTAL NO. OF BLOCKS	TOTAL UNITS	SIZE OF ONE BLOCK (IN MTS)	AREA OF ONE BLOCK (IN MTS)	TOTAL AREA IN SQ.MTS.
1.	2 ROOM (SMALL FLATS)	32	248	7936	22.17X 19.12	423.89	105124.72 4046.82 25.98 ACRES

NOTES :-

- THIS DRAWING IS BASED ON APPROVED LAYOUT PLAN DRG. NO.-20 R JOB NO. 11 DATED 16-08-13
- NUMBERING OF THIS SCHEME HAS BEEN OBTAINED FROM THE OFFICE OF THE CHIEF ARCHITECT U.T. VIDE MEMO NO. H-10(A)/STP-2017/272 DATED 27-01-2017
- NUMBERS OF THE BLOCKS HAS BEEN MENTIONED ABOVE.
- NUMBERING OF THE G.F. UNITS SHALL BE DISPLAYED AS SHOWN ON THIS PLAN AND NUMBERING OF THE FIRST FLOOR, SECOND FLOOR & THIRD FLOOR SHALL BE DISPLAYED AS NO. OF G.F. 1,2,&3 RESPECTIVELY.
- 2ROOM BLOCK HAS BEEN DIVIDED IN PLOTS FOR NUMBERING.

DENSITY :- 7936/155.87 = 50.91D.U./ACRE

ZONE D NUMBERING CORRECTED AS 2001-2656 INSTEAD OF 1001-2656 IN THE TABLE ON TOP LEFT OF DRG.

ARCHITECT : (VIMAL SHARMA)

DRAWN :- Saroj Grover CHECKED:


SCALE :-

JOB. NO. 11 DRG. NO. 21 DATE 9-2-17


NUMBERING PLAN OF TWO ROOM TENEMENTS VILLAGE MALOYA-1 CHANDIGARH

ZONE	BLOCK	UNITS GROUND ONLY
A	68	1 TO 544
B	54	601 TO 1032
C	44	1501 TO 1852
D	82	2001 TO 2656
	248	


NOTE :- FIRST FLOOR 1/1 TO 544/1
SECOND FLOOR 1/2 TO 544/2
THIRD FLOOR 1/3 TO 544/3

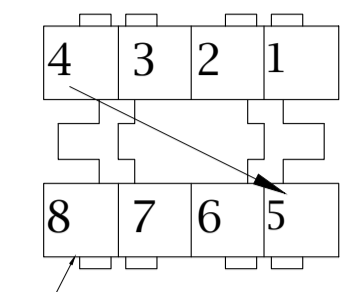

ONE BLOCK CONSISTS (32 UNITS) 8 PLOTS

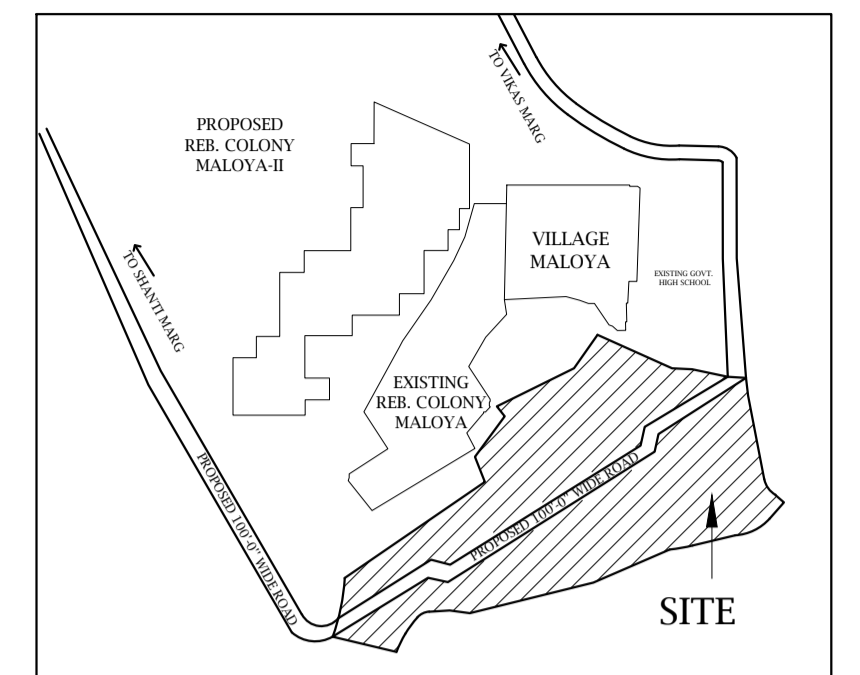

KEY PLAN

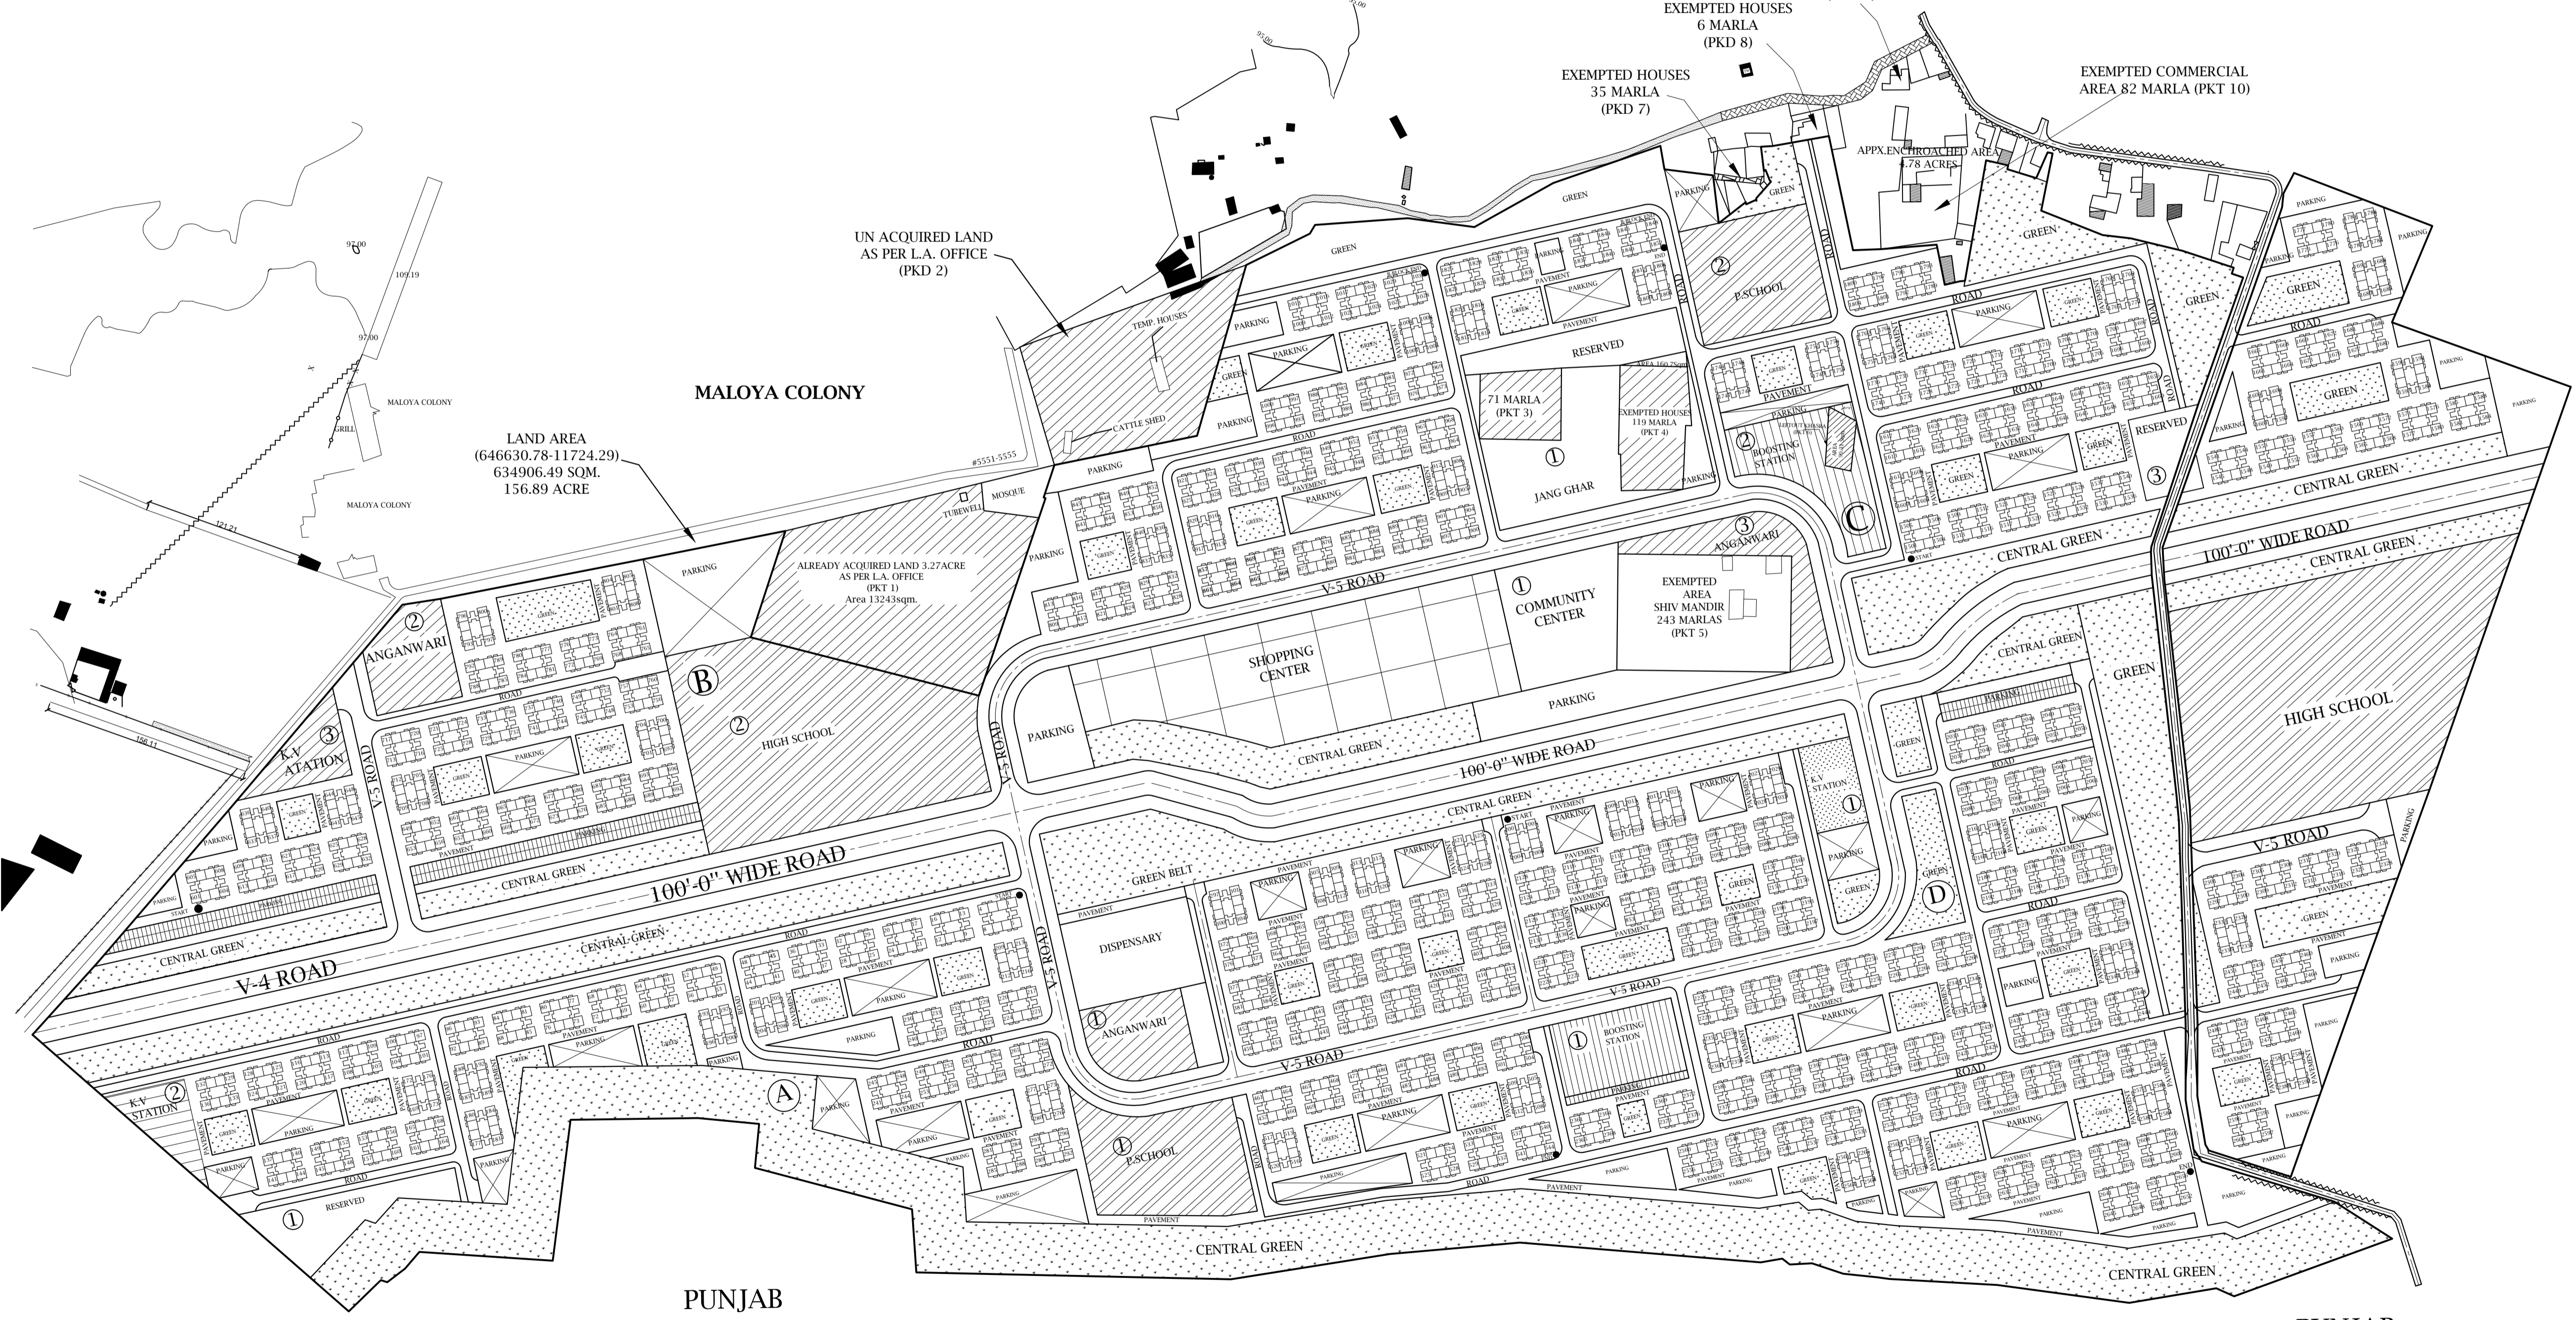

PUNJAB

PUNJAB

PUNJAB

LAND AREA (646630.78-11724.29) 634906.49 SQM. 156.89 ACRE

MALOYA COLONY

UN ACQUIRED LAND AS PER L.A. OFFICE (PKD 2)

EXEMPTED HOUSES 5 MARLA (PKD 9)

EXEMPTED HOUSES 6 MARLA (PKD 8)

EXEMPTED HOUSES 35 MARLA (PKD 7)

EXEMPTED COMMERCIAL AREA 82 MARLA (PKT 10)

71 MARLA (PKT 3)


EXEMPTED AREA SHIV MANDIR 243 MARLAS (PKT 5)

ANGANWARI

HIGH SCHOOL

COMMUNITY CENTER

SHOPPING CENTER

ANGANWARI

HIGH SCHOOL

V-4 ROAD

100'-0" WIDE ROAD

100'-0" WIDE ROAD

100'-0" WIDE ROAD

V-5 ROAD

GREEN BELT

DISPENSARY

ANGANWARI

PSCHOOL

PSCHOOL





