



CHANDIGARH PROJECT

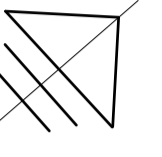

NOTES :

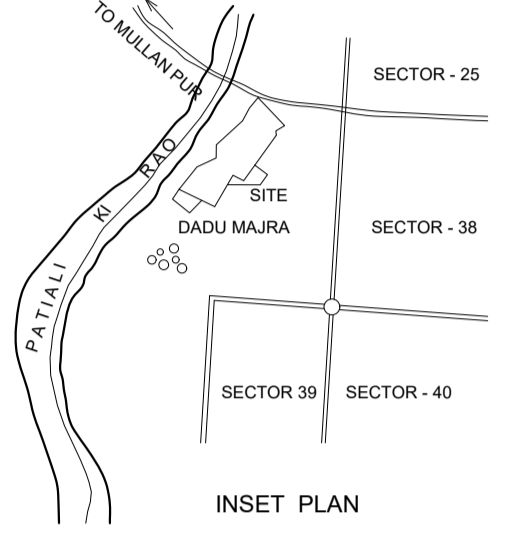

LEGEND :

CATEGORY	SIZE OF PLOT	TOTAL AREA OF PLOT	TOTAL NO OF PLOTS
RESIDENTIAL	10'-9"x37'-3"	400.4 sq.ft	2128
SHOP - CUM RESIDENCE	10'-9"x60'-0"	516.0 sq.ft	122
BOOTH SHOPS	10'-9"x24'-9"	266.0 sq.ft	38
BOOTH SHOPS	10'-9"x24'-0"	258.0 sq.ft	104
CART SITE	21'-6"x46'-0"	1630.0 sq.ft	1
			2393

DETAIL OF AREAS :

DESCRIPTION	AREA (ACS.)
AREA OF THE SCHEME	65.87
AREA UNDER PLOTS	19.56
AREA UNDER S.C.B	22.09
AREA UNDER BOOTH SHOPS	0.89
RESERVED AREA	0.76
AREA UNDER EDUCATIONAL SITE	4.17
AREA UNDER COMMUNITY BUILDINGS i.e. BAWARI, DISPENSARY, TUBE WELL	1.39
AREA UNDER COMMERCIAL	
AREA UNDER OPEN SPACES INCLUDING GARDEN ETC.	1.39
AREA UNDER ROADS	20.22

THIS DRAWING IS REPRODUCED FROM DRG. NO. 32 & 42, JOB NO. 5

REPRODUCED BY
CHECKED BY A.T.P. (H.B.)



CHIEF ARCHITECT SENIOR TOWN PLANNER

DIVN. TOWN PLANNER ASSTT. TOWN PLANNER

SCALE :- 80 FEET TO AN INCH

DRG. NO. 46 JOB NO. 59 DATED : 18-12-80

NUMBERING / LAYOUT PLAN OF REHABILITATION COLONY WEST OF 38 WITH EXTENSION 1 & 2 SECTOR 38 DADUMAJRA

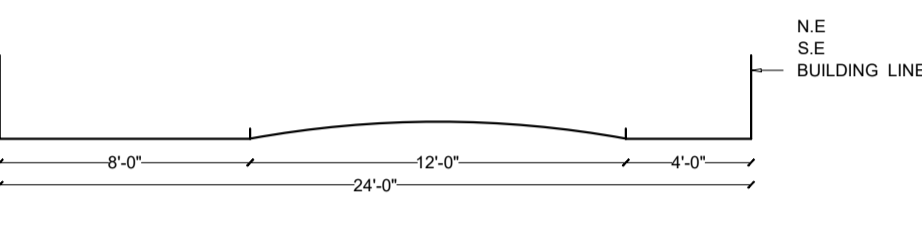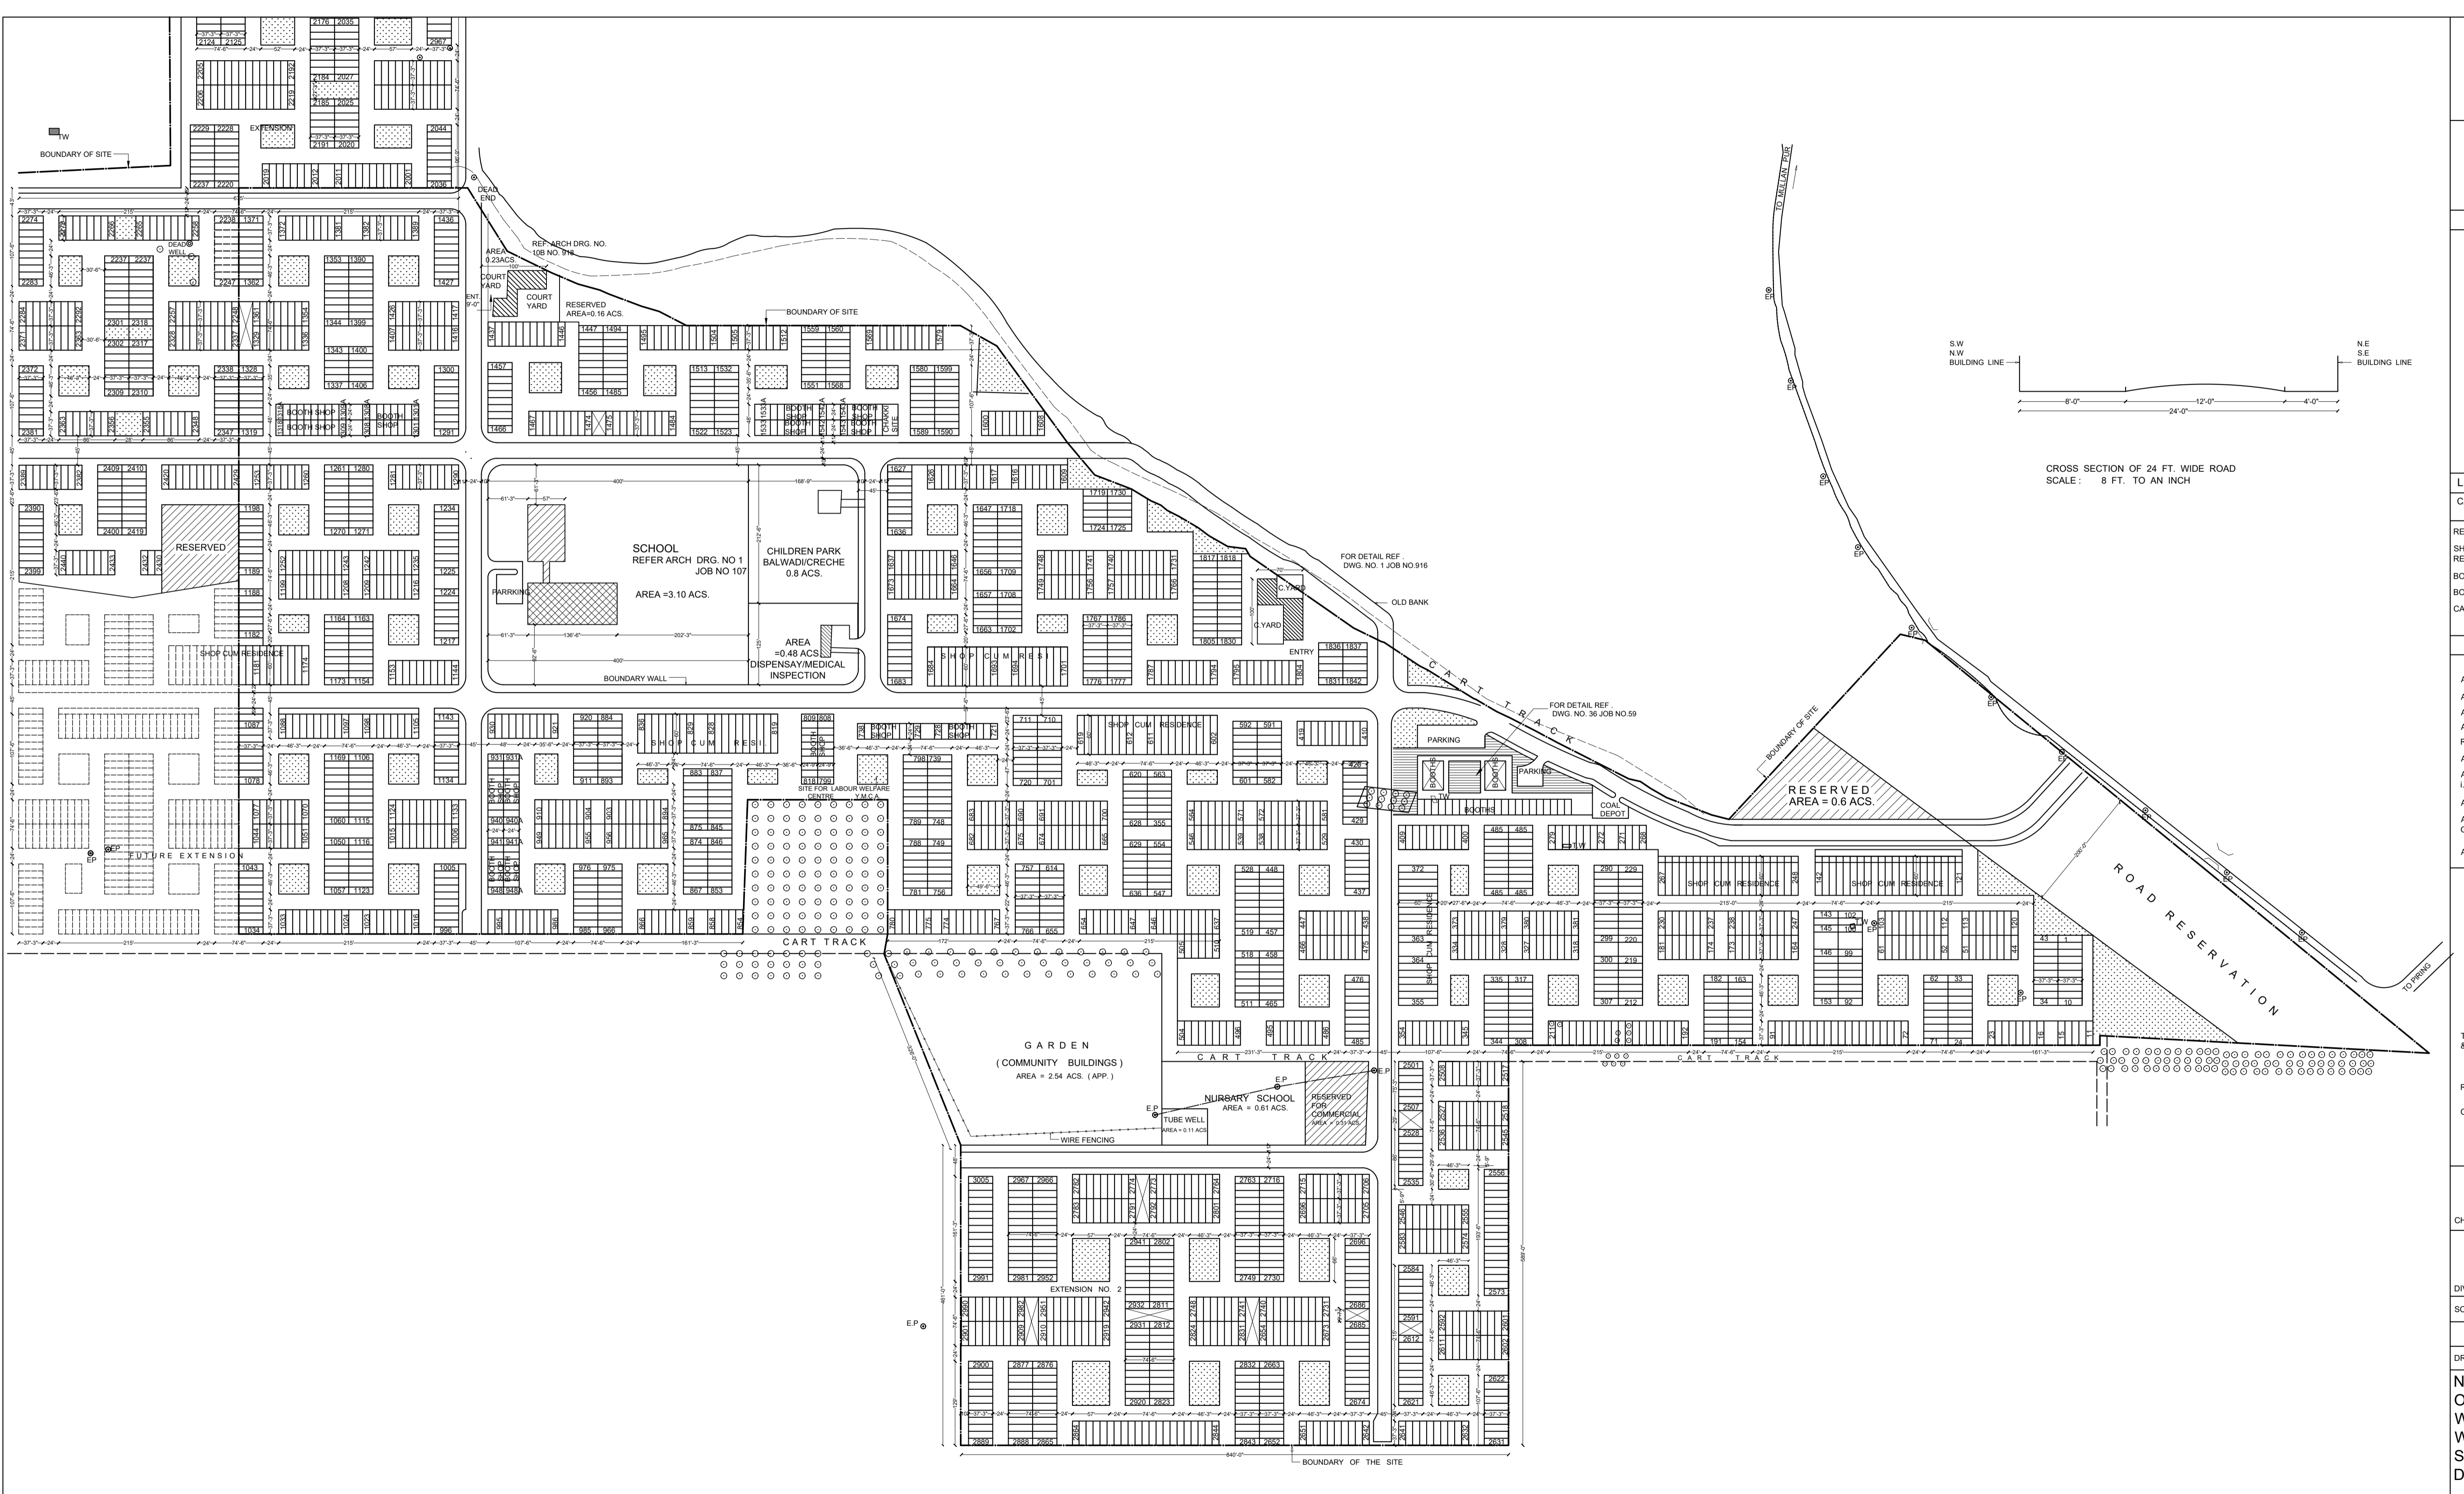

CROSS SECTION OF 24 FT. WIDE ROAD
SCALE : 8 FT. TO AN INCH