



CHANDIGARH PROJECT

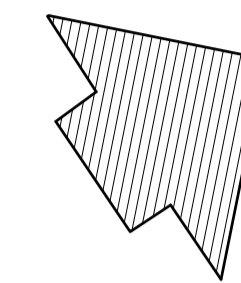

SCHEDULE OF ACCOMMODATION

CATEGORY OF PLOTS	SIZE OF PLOTS	AREA IN SQ. YDS.	NO. OF PLOTS	UNITS
M.I.G. (Ind.)	19'-6"x56'-9"	122.958	45	45

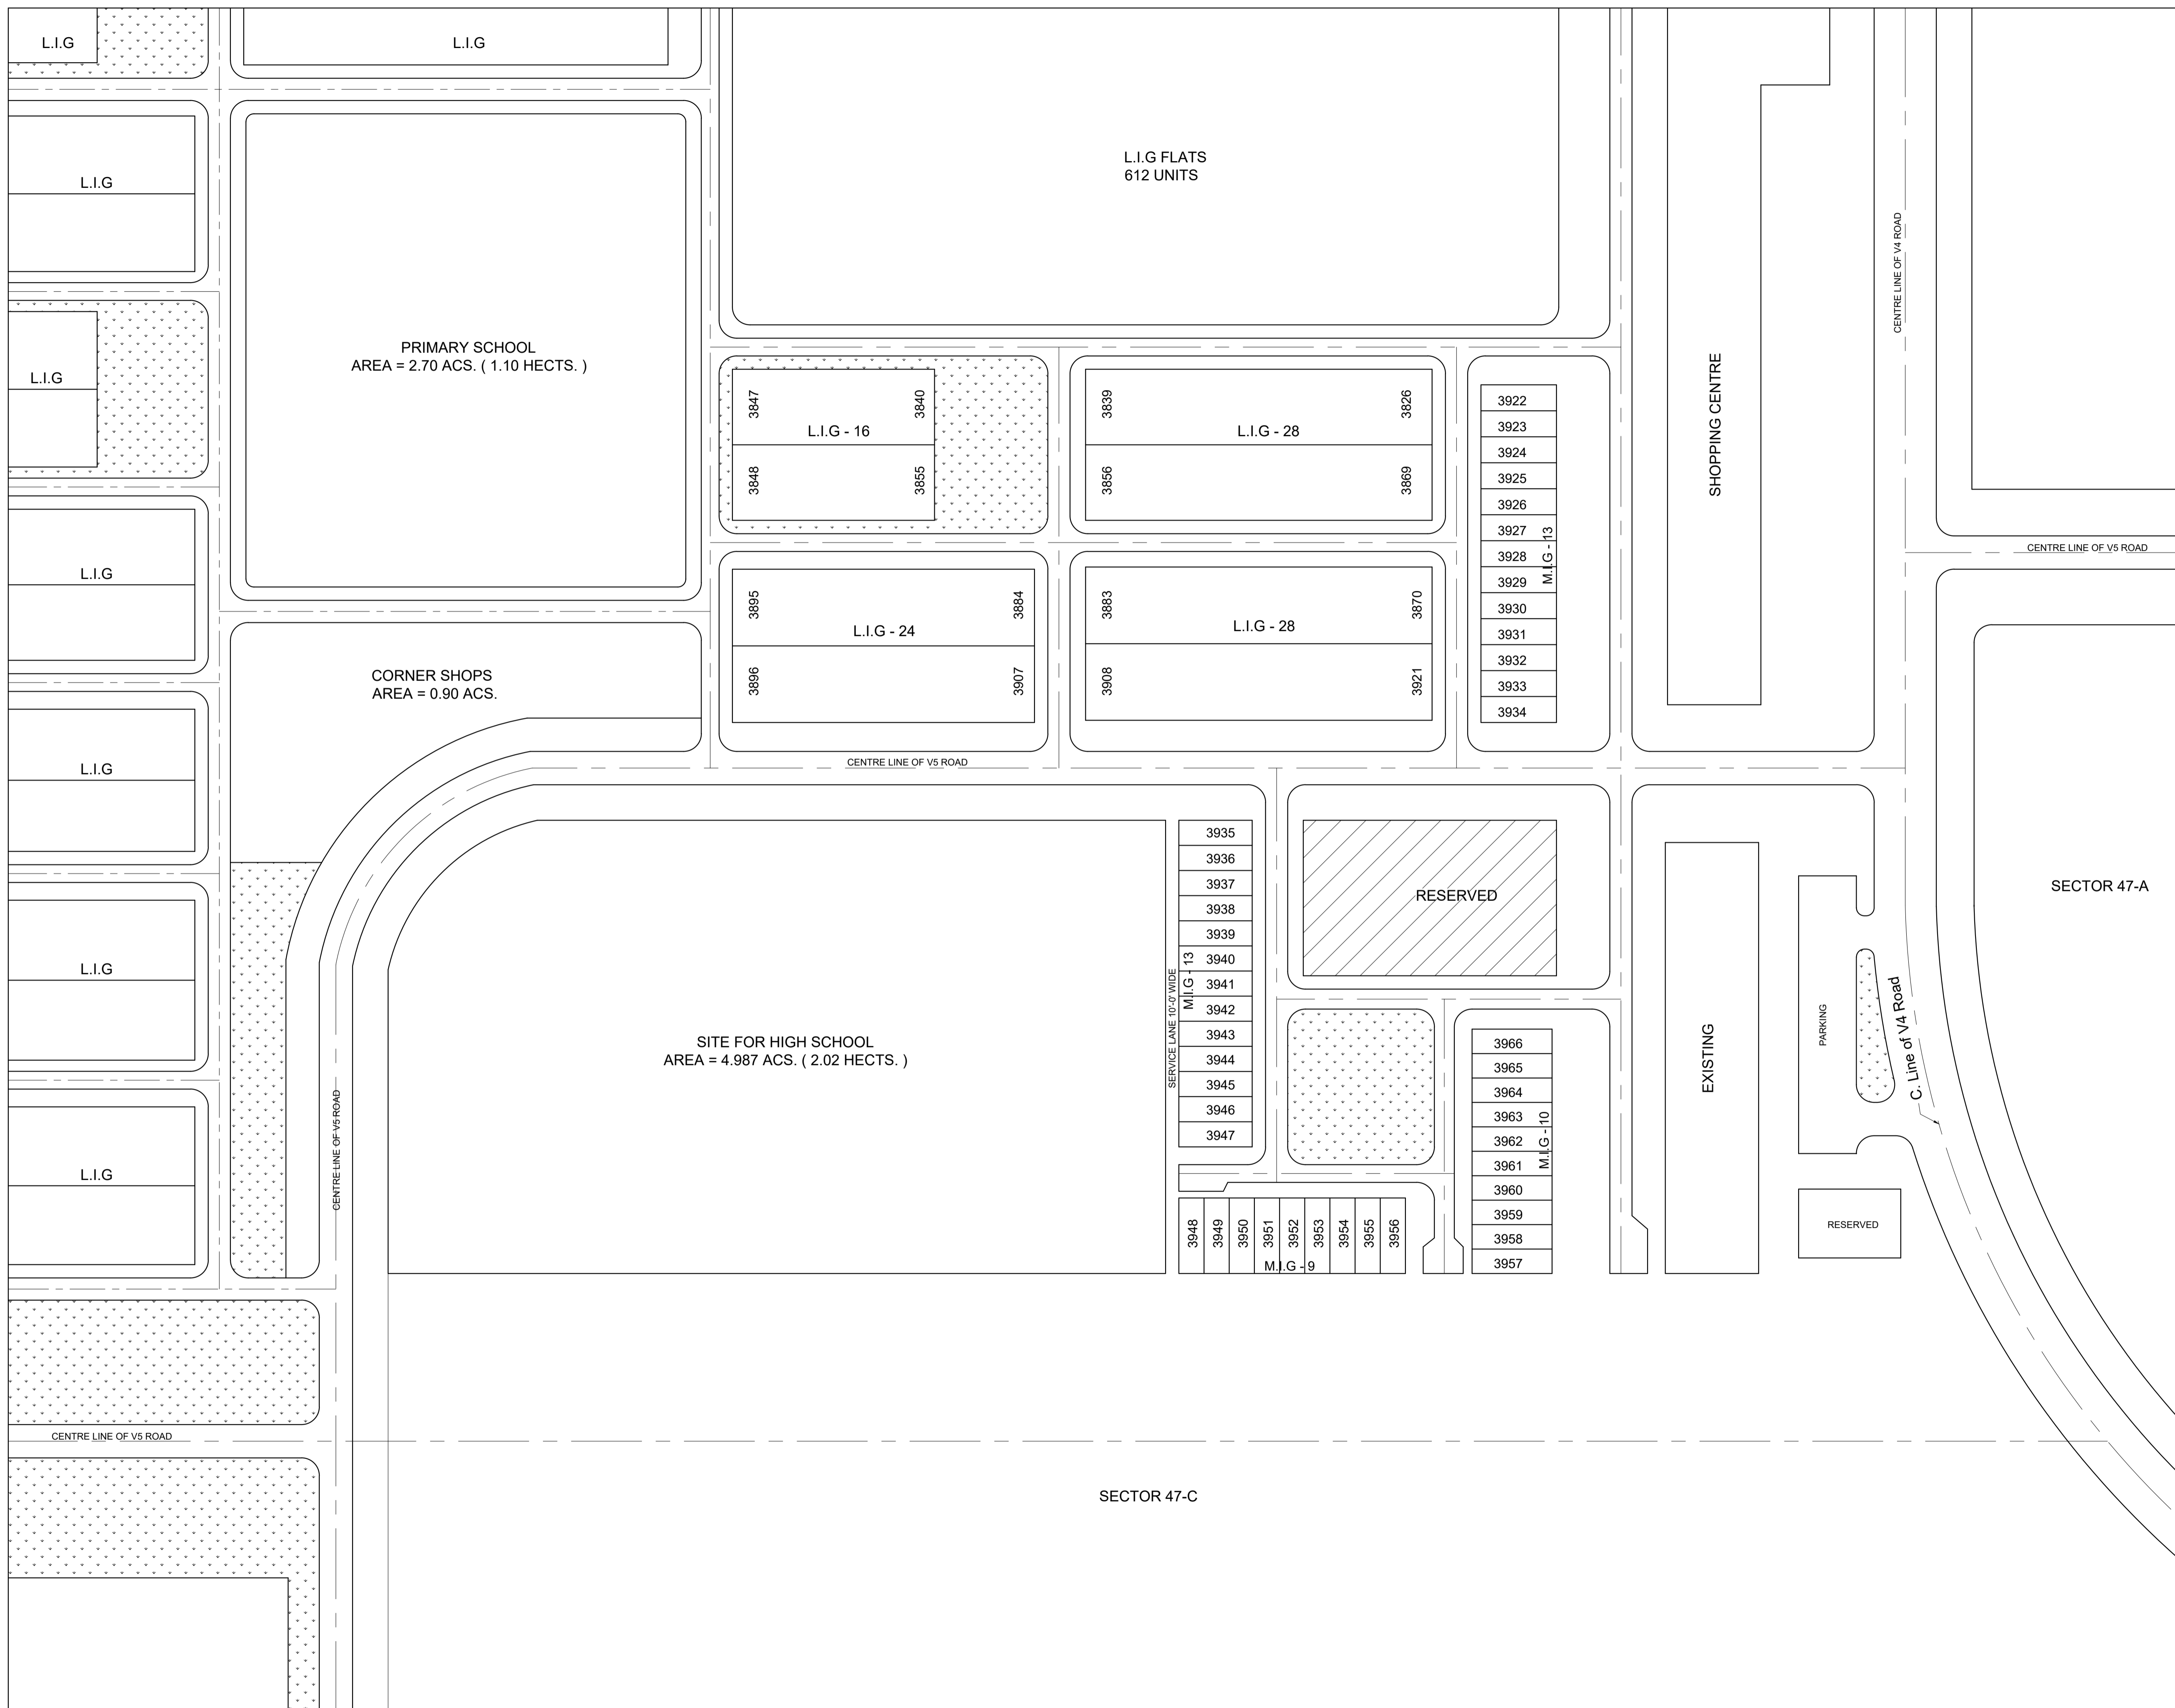

CHIEF ARCHITECT SENIOR TOWN PLANNER

DIVISIONAL TOWN PLANNER Shamsher Singh
ASSITANT TOWN PLANNER

SCALE : 80 FEET TO AN INCH

DRAWN : Saroj CHECKED

DRG. NO. 26 JOB. NO. 56 DATED. 10-03-1980

**NUMBERING PLAN OF
M.I.G. - II (INDEPENDENT)
IN SECTOR 47-D
CHANDIGARH HOUSING BOARD**