


CHANDIGARH HOUSING BOARD

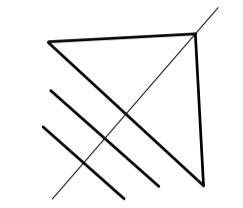

SCHEDULE OF ACCOMMODATION

CATEGORY OF HOUSES	SIZE OF PLOT	AREA OF PLOT IN SQ. FT.	NO. OF PLOTS	NO. OF UNITS
CATEGORY III	20'-0"x58'-0"	1160	74	222

NOTE :-

NUMBERING OF HOUSING UNITS OF G.F SHALL BE DISPLAYED AS SHOWN ON THIS PLAN & NUMBERING OF HOUSING UNITS OF 1 & 2 FLOOR SHALL BE DISPLAYED AS NUMBERS ON G.F 1 / 2 RESPECTIVELY.

Sham Sher Singh
Sd.
TOWN PLANNER

SCALE :- 80 FEET TO AN INCH

DRAWN : Ranjit


CHECKED BY : Saroj

DRG. NO. 6

JOB. NO. 14

DATED. 21-12-1989

NUMBERING PLAN OF SECTOR 39-B (CATEGORY III)

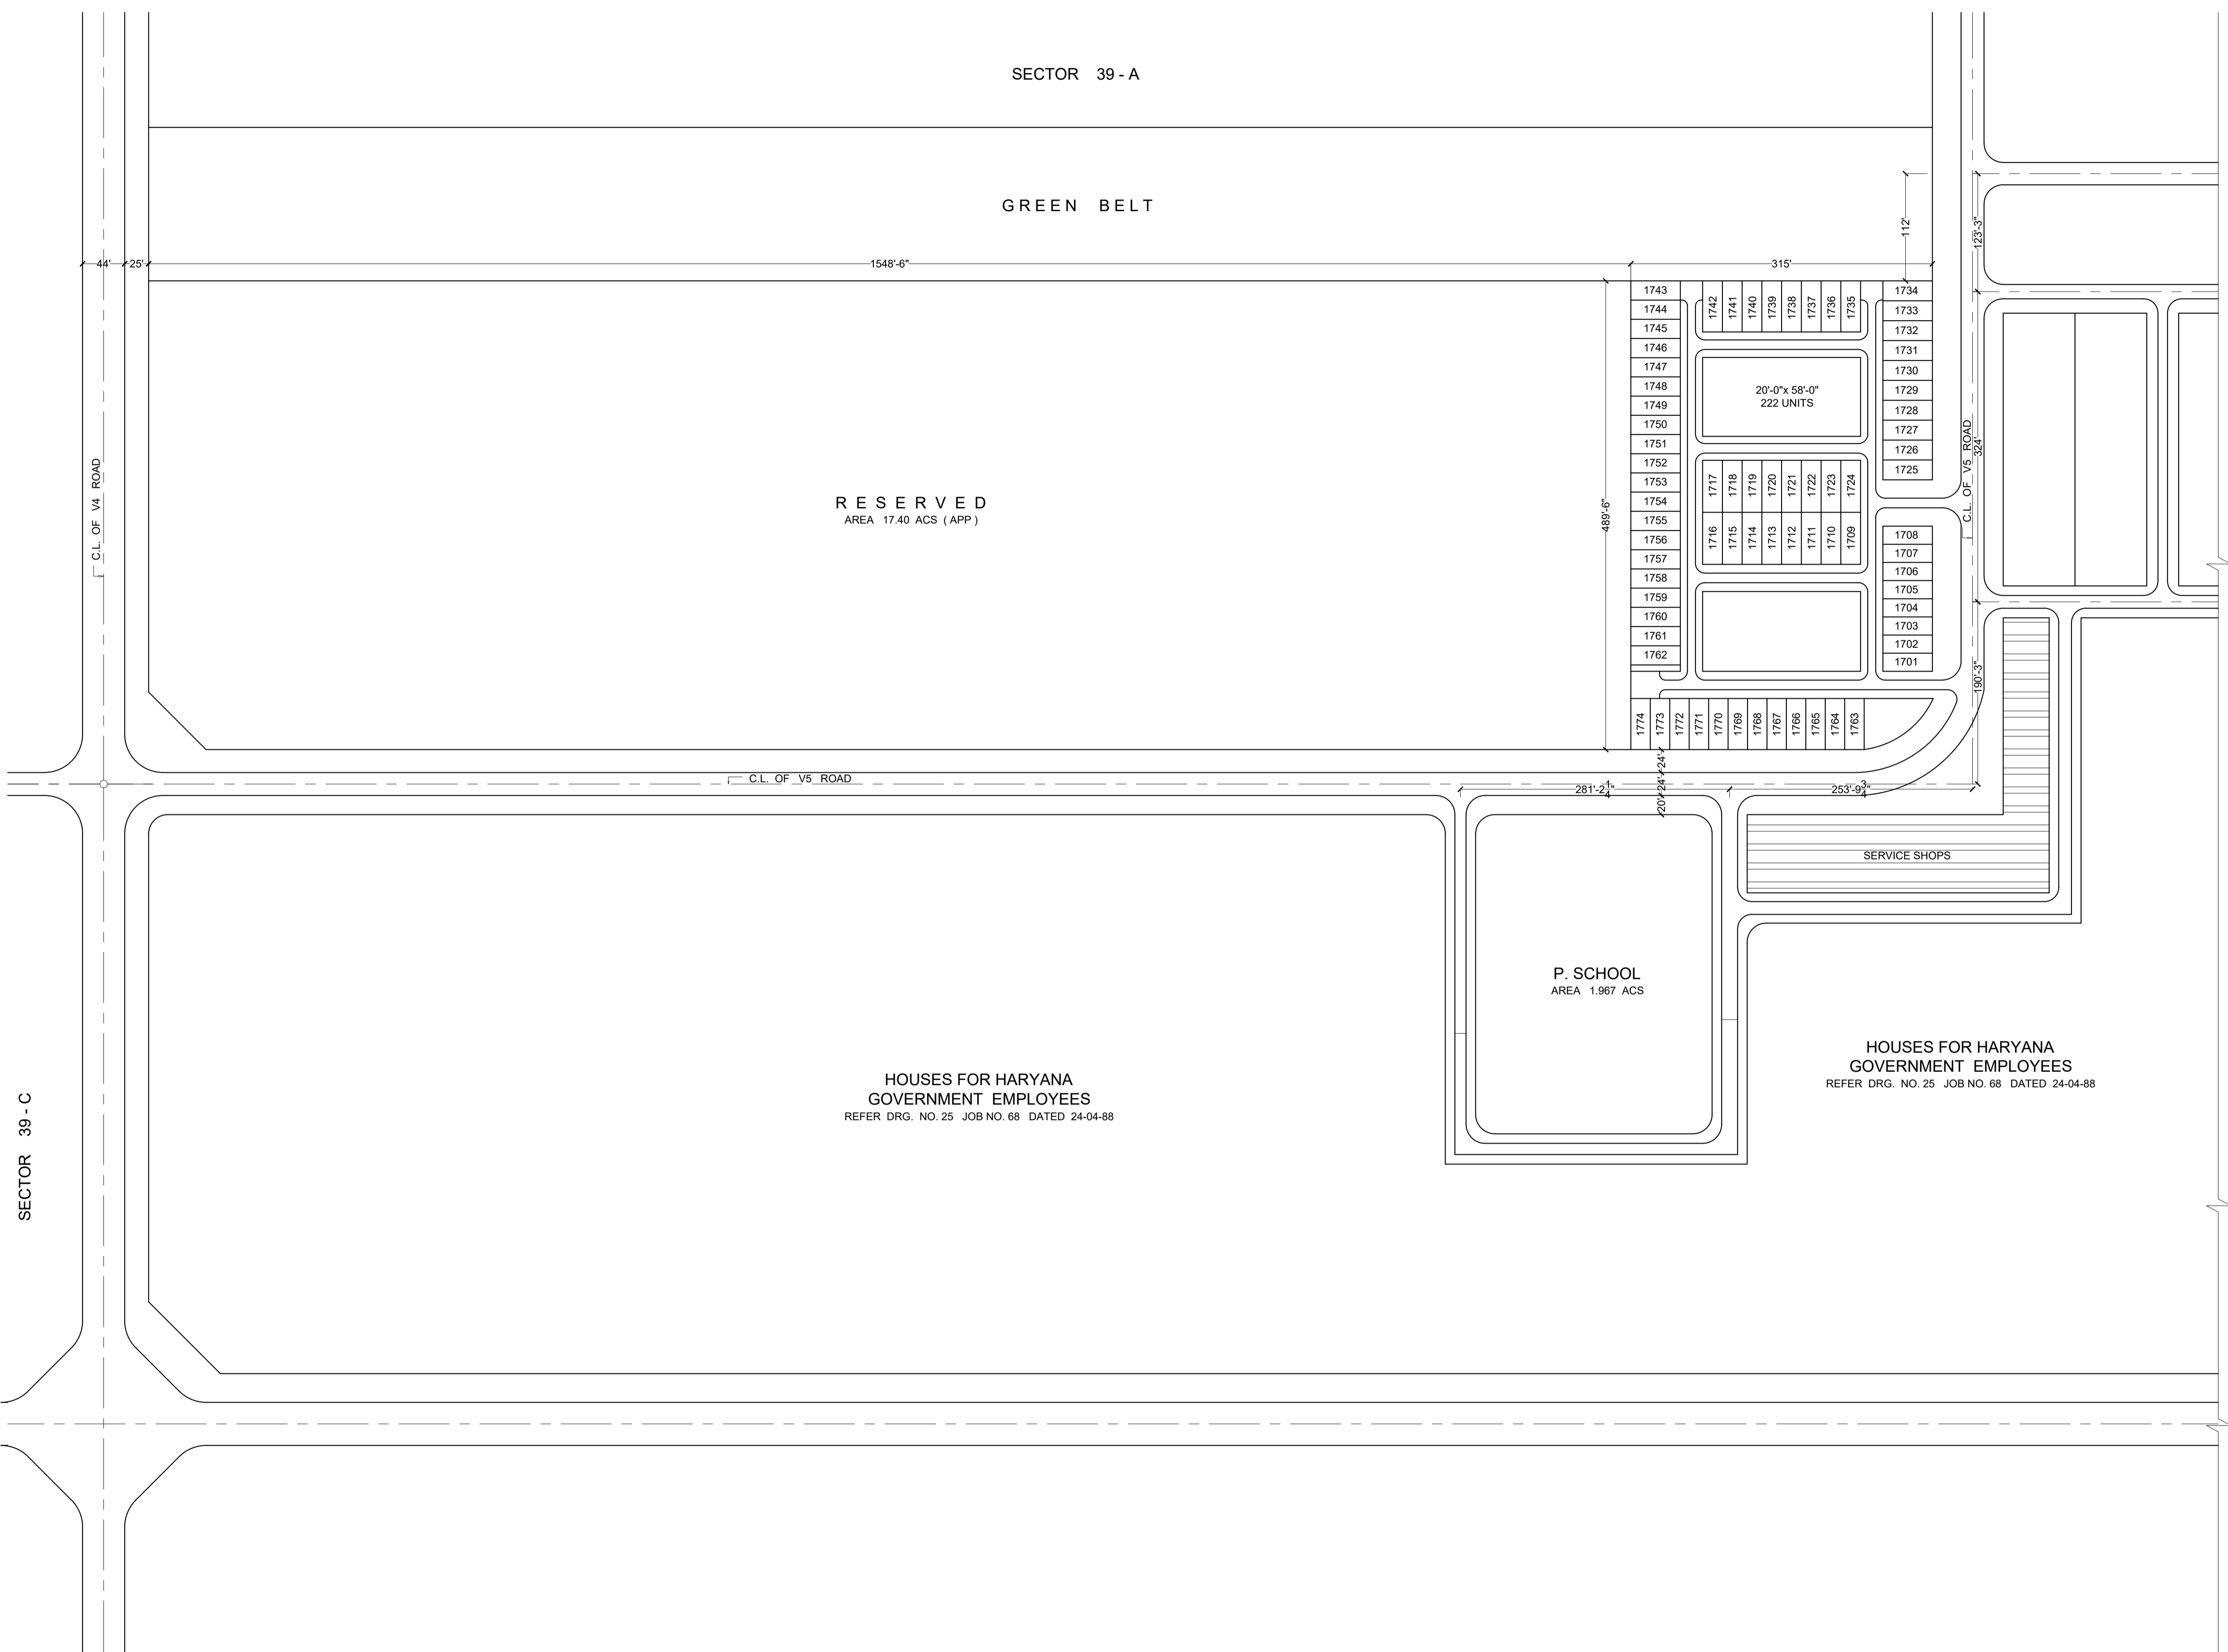

SECTOR 39 - A

GREEN BELT

RESERVED
AREA 17.40 ACS (APP)

P. SCHOOL
AREA 1.967 ACS

HOUSES FOR HARYANA
GOVERNMENT EMPLOYEES
REFER DRG. NO. 25 JOB NO. 68 DATED 24-04-88

HOUSES FOR HARYANA
GOVERNMENT EMPLOYEES
REFER DRG. NO. 25 JOB NO. 68 DATED 24-04-88

SERVICE SHOPS

SECTOR 39 - C

CL. OF V4 ROAD

CL. OF V5 ROAD

CL. OF V5 ROAD