



CHANDIGARH HOUSING BOARD

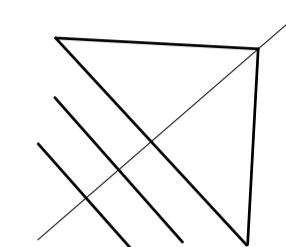

SECTOR - 43-A

SECTOR - 43-C

SECTOR - 35C

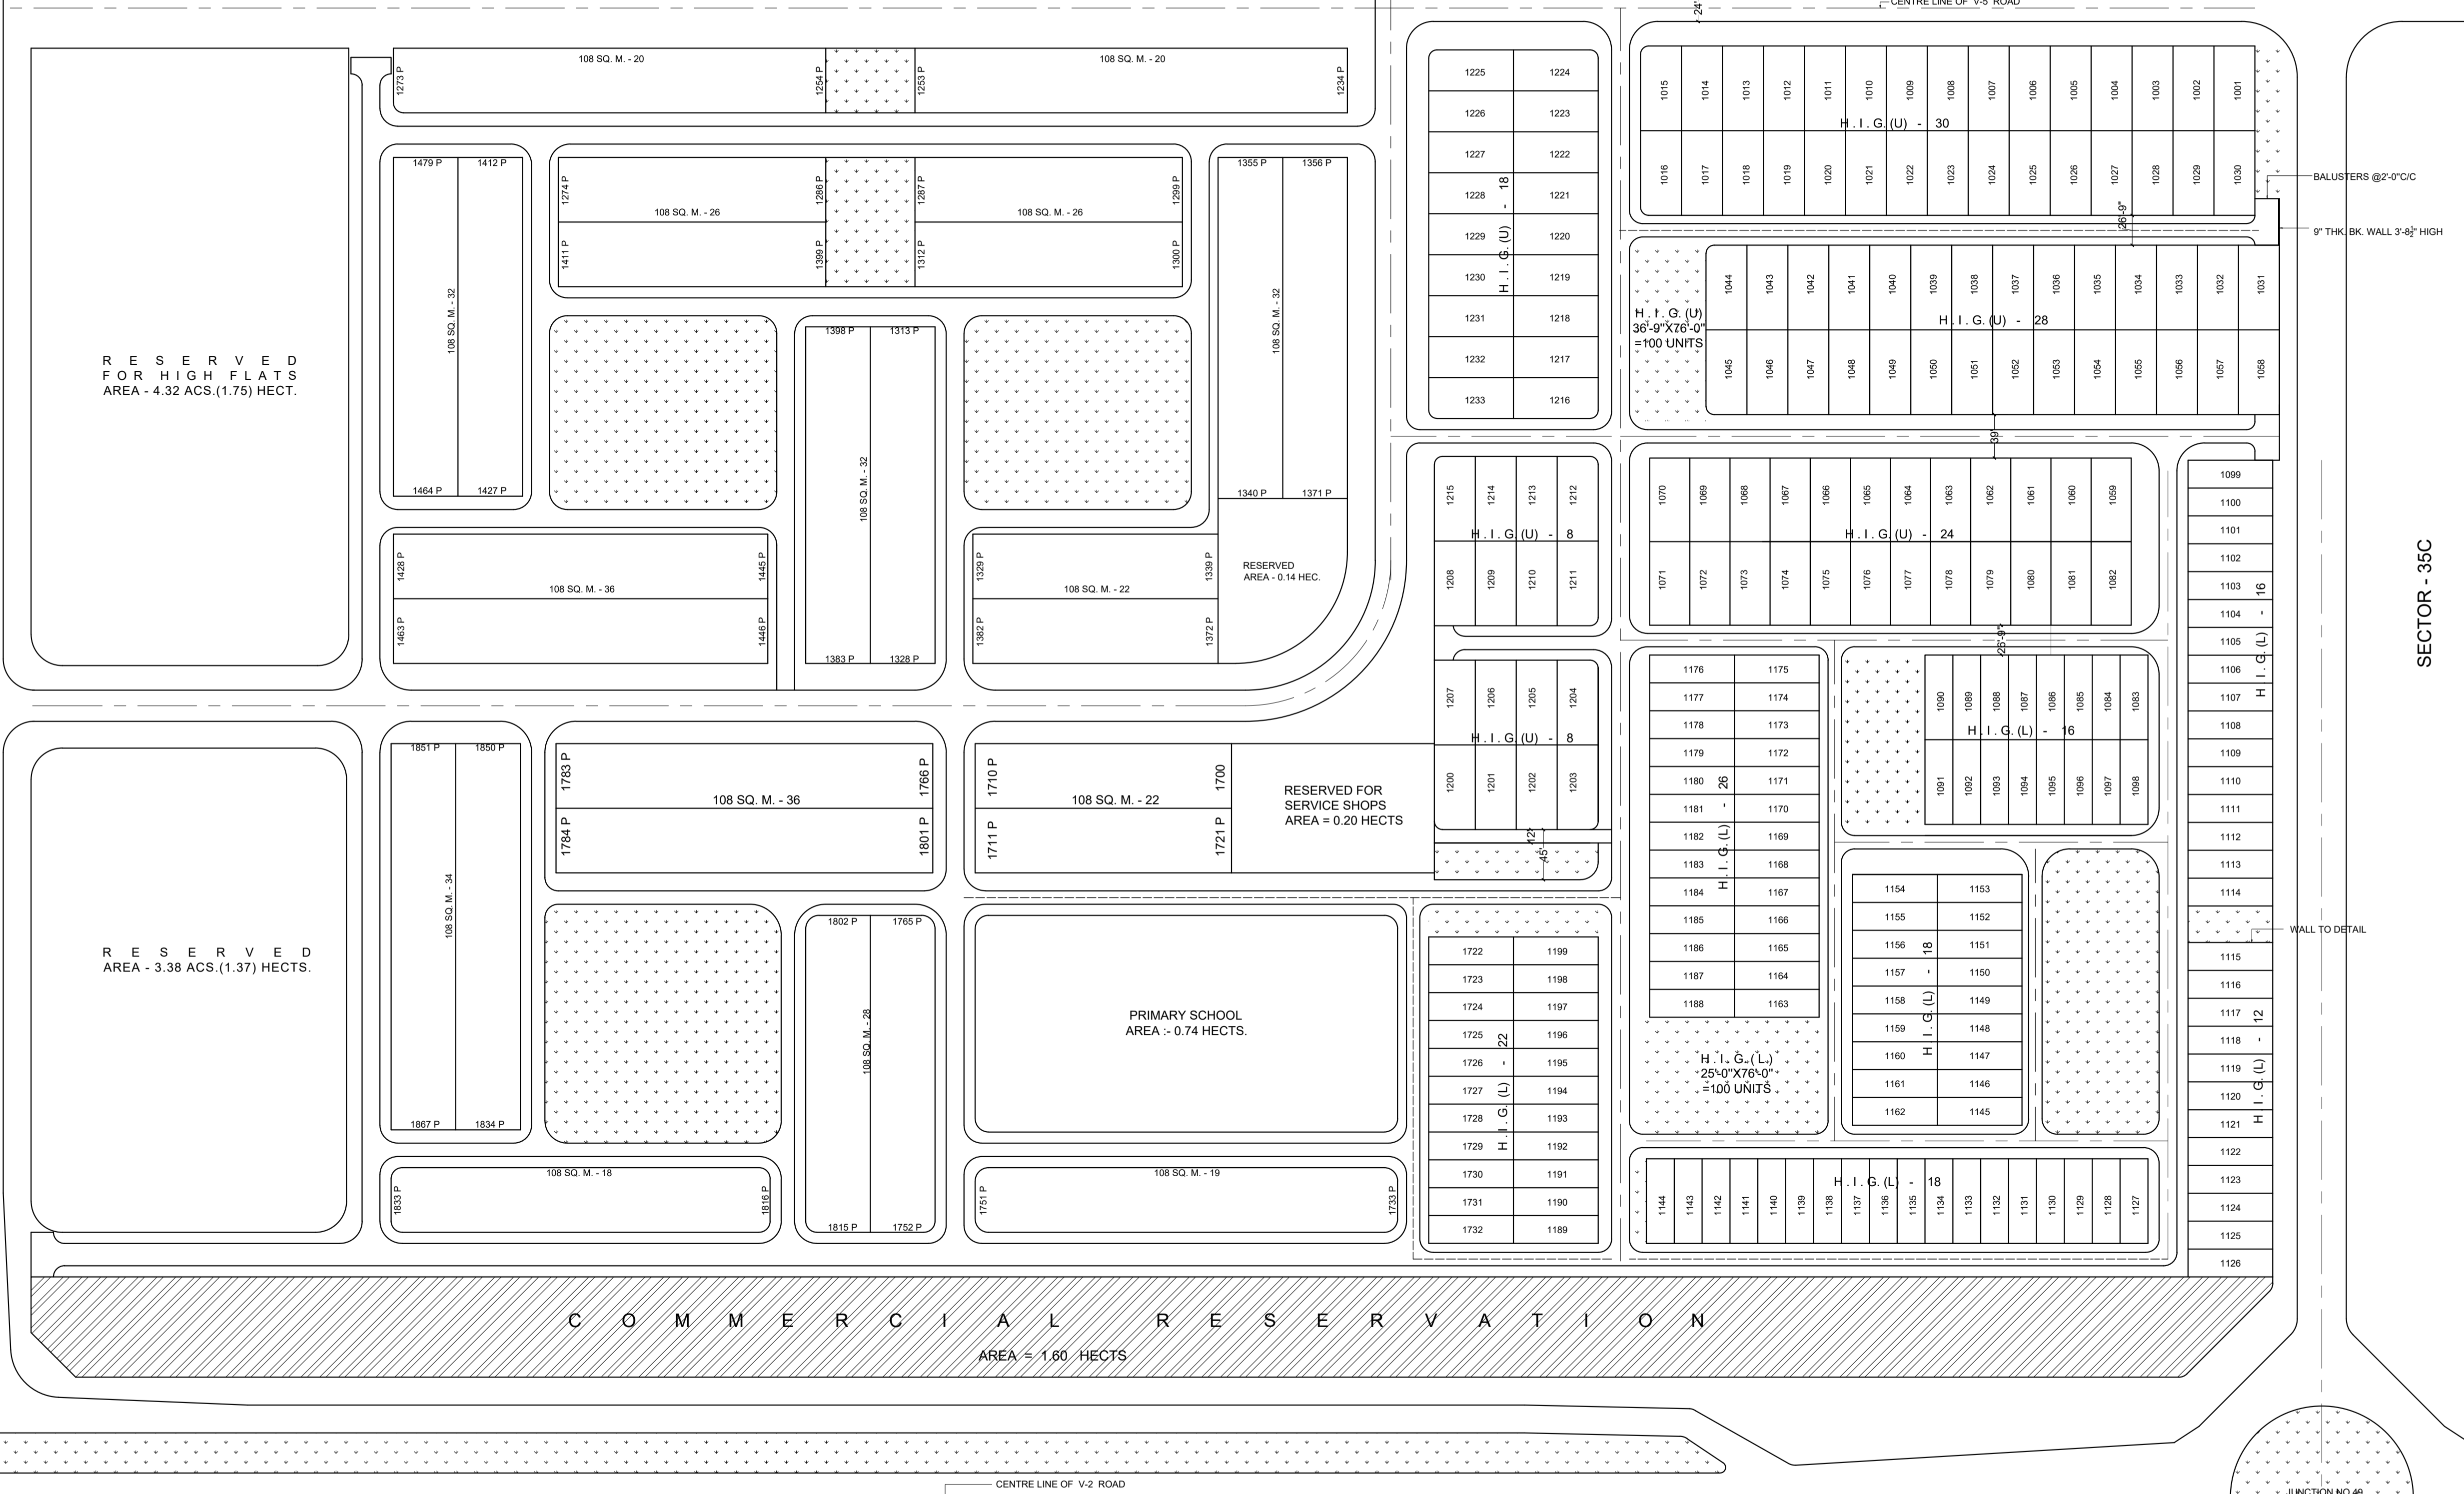

SCHEDULE OF ACCOMMODATION				
CATEGORY OF PLOTS	SIZE OF PLOT	AREA	NO. OF PLOTS	NO. OF UNITS
H.I.G. (U)	36'-9"x76'-0" 11.20x23.16 M	2793.0 SQ. FT. 259.31 SQ.M.	116	116
H.I.G. (L)	25'-0"x76'-0" 7.62x23.16 M	1900.0 SQ. FT. 176.48 SQ.M.	128	128
TOTAL			244	244

NOTE
1. THIS NUMBERING PLAN IS BASED ON DRG. NO.-4 JOB NO. 104 AND APPROVED BY THE SENIOR TOWN PLANNER ON DATED 6-11-75

CHECKED: A.T.P. (H.B)

REVISION NOTE ON
THIS NUMBERING PLAN HAS BEEN REVISED DUE TO 1 VISION OF THE LAYOUT PLAN DRG. NO.-12 JOB NO. 104. DATED CHANDIGARH HOUSING BOARD.
Manju
REPRODUCED BY
CHECKED BY :- A.T.P. (H.B.)

Sd./- CHIEF ARCHITECT	Sd./- SENIOR TOWN PLANNER
Sd./- DIVNL. TOWN PLANNER	Sd./- ASSTT. TOWN PLANNER

SCALE : 1 CM = 9.6 M

DRAWN :- Sd./- CHECKED :-

JOB. NO. 104 DRG. NO. 9 DATE 29-02-80

NUMBERING PLAN OF SECTOR 43-B (H.I.G.)
CHANDIGARH HOUSING BOARD

SECTOR - 44