


CHANDIGARH HOUSING BOARD

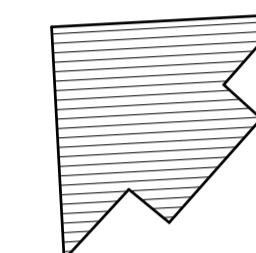

CATEGORY OF HOUSE	SIZE OF PLOT	AREA OF PLOT sq.yds.	NO. OF PLOTS	NO. OF UNITS
L.I.G	23'-9" x 30'-0"	79.17 sq.yds.	120	360
E.W.S	11'-3" x 46'-1 1/2"	57.66 sq.yds.	72	144

NOTE :-

(1) THE NUMBERING WILL START FROM 3001 TO 3192. NUMBERING OF HOUSES AT FIRST & SECOND FLOOR SHALL BE SUFFIXED WITH LETTERS A & B RESPECTIVELY.

FOR EXAMPLE :-

GROUND FLOOR NO. = 3001
 FIRST FLOOR NO. = 3001 - A
 SECOND FLOOR NO. = 3001 - B

(2) THIS DRAWING IS THE TRACING OF DRAWING NO. 12. JOB NO. 106, DATED 23-05-2000 SUPPLIED BY C-A U.T. VIDE MEMO NO. N-45 STP 2K 4984 DATED 25-05-2000

CHIEF ARCHITECT

SENIOR TOWN PLANNER

Ar. BHUPINDER SINGH

ARCHITECT

SCALE : 1" = 40'-0"

DRAWN BY:- ANJU


CHECKED BY :- SAROJ

DRG. NO. 8

JOB. NO. 27

DATE 15-06-2000

**NUMBERING PLAN OF
 E.W.S & L.I.G HOUSES
 IN SECTOR - 52**

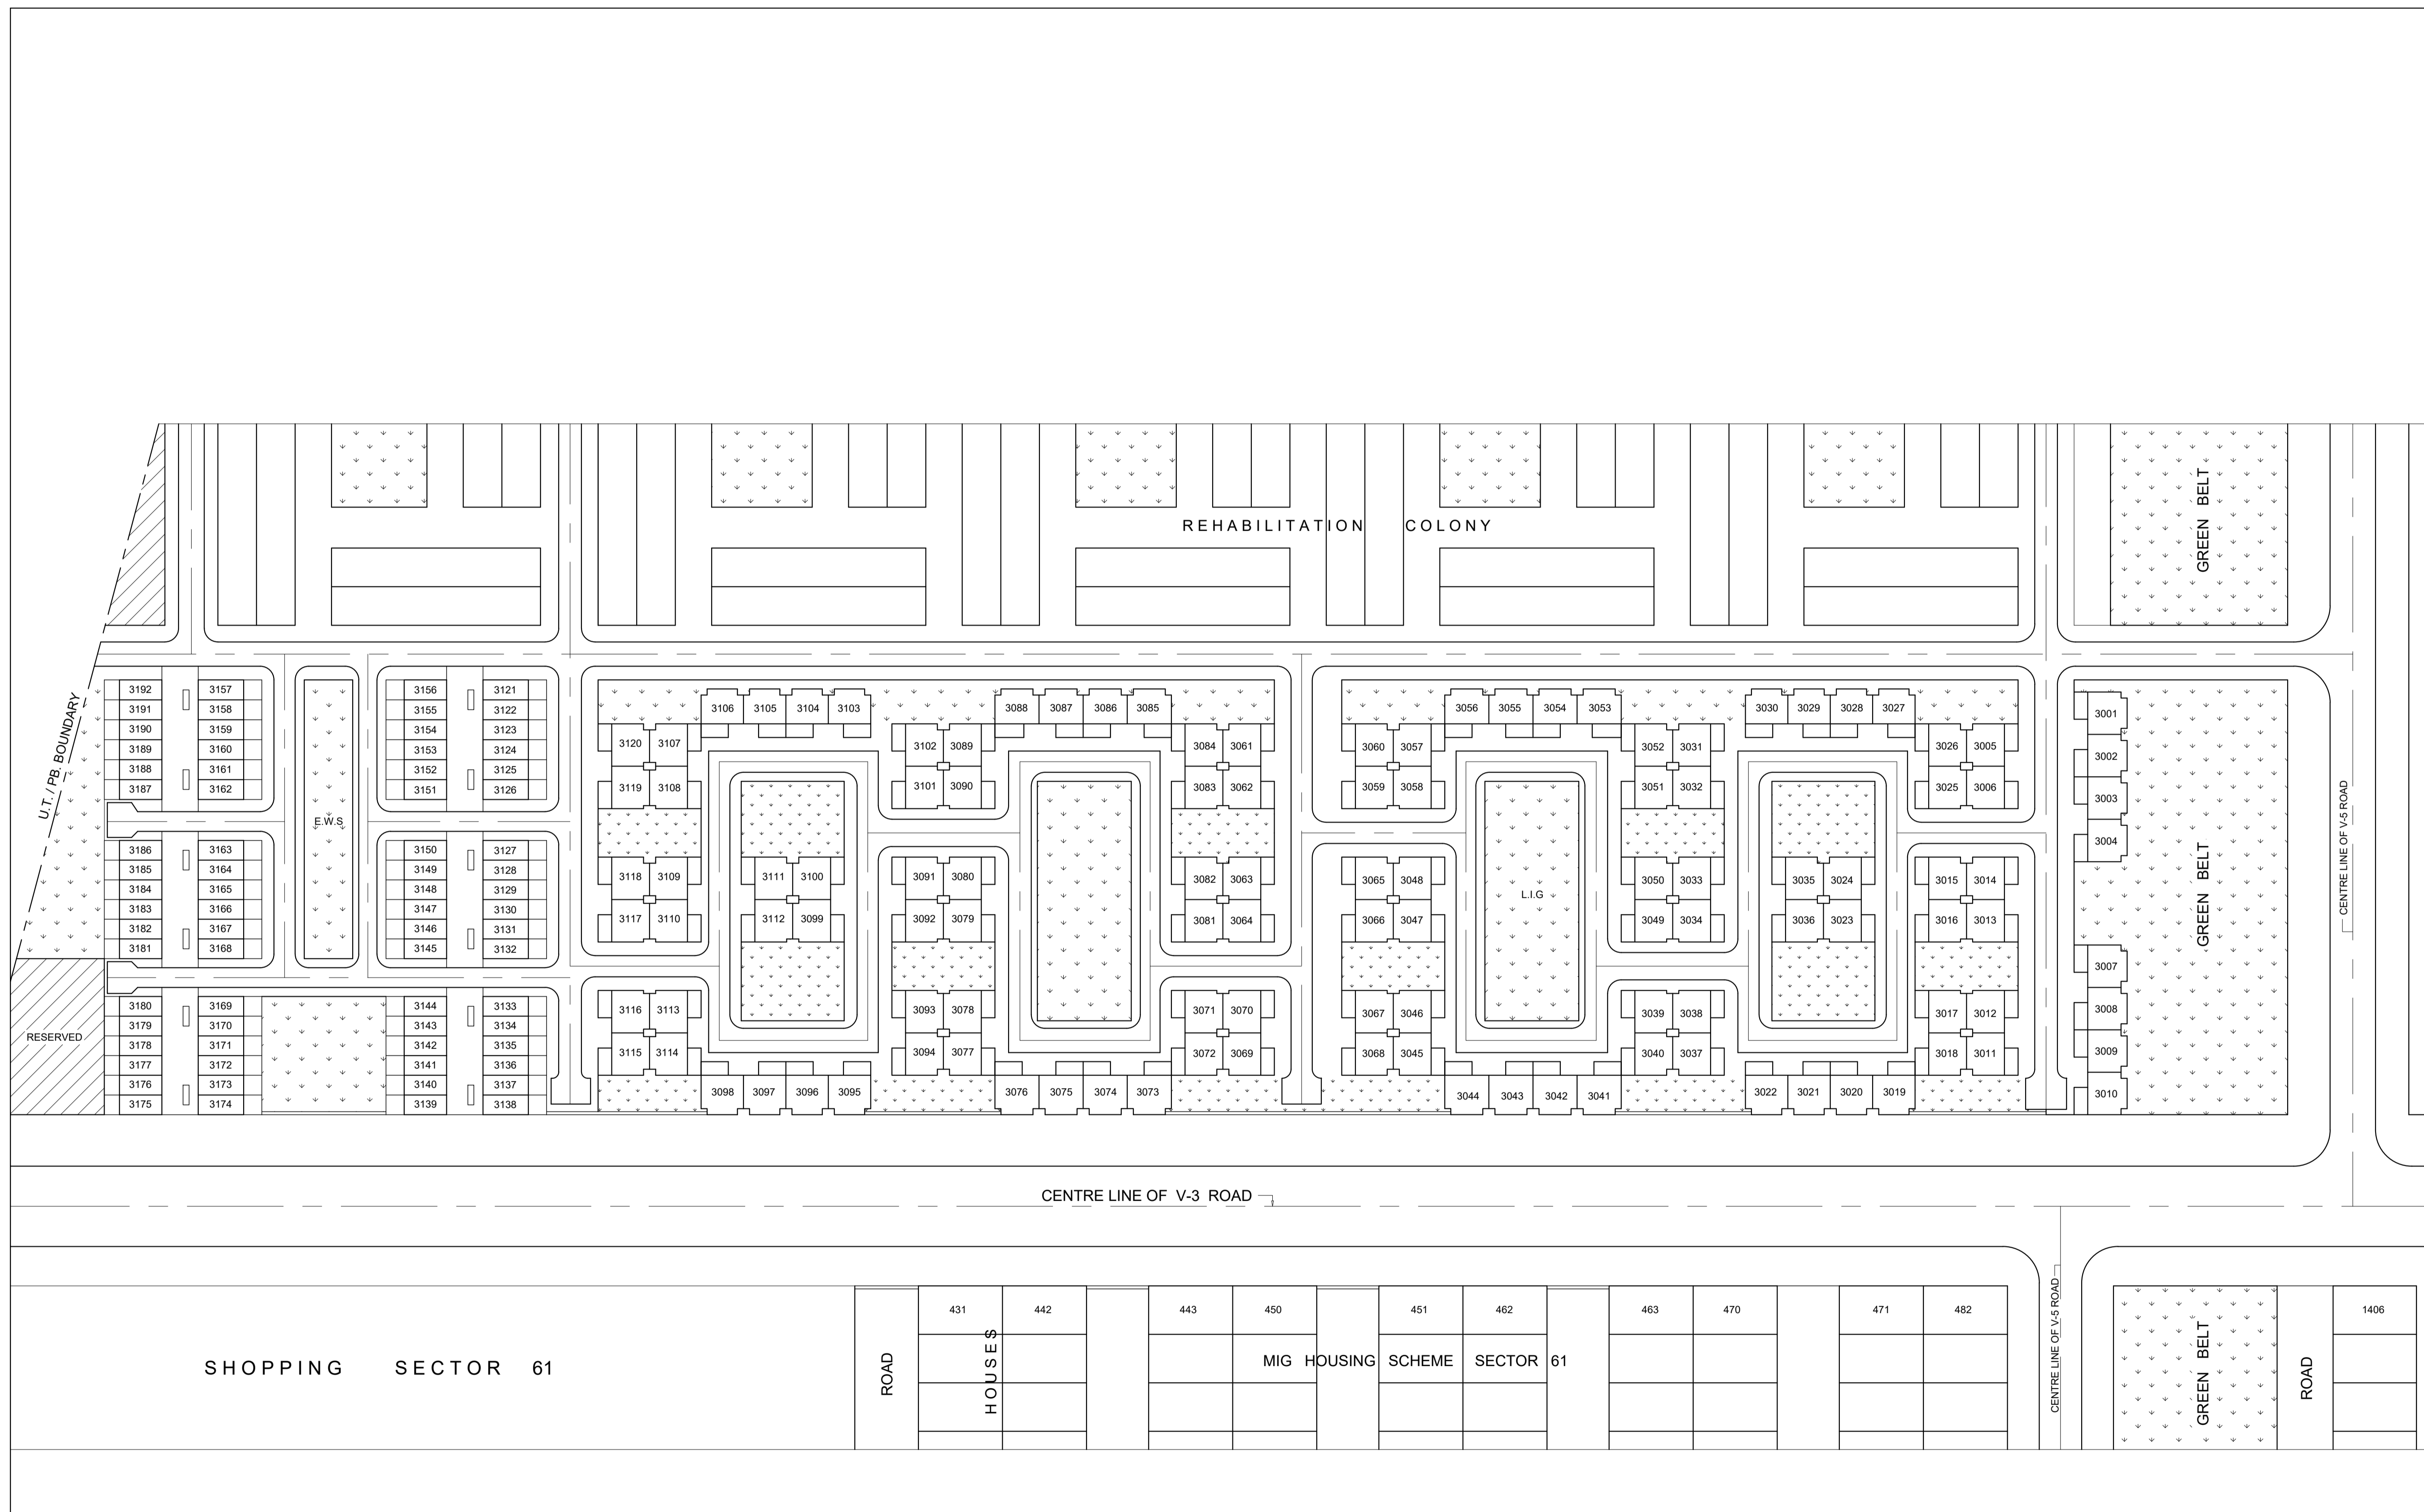

ROAD	431	442	443	450	451	462	463	470	471	482
ROAD	HOUSES			MIG HOUSING	SCHEME	SECTOR 61				

CENTRE LINE OF V-5 ROAD

CENTRE LINE OF V-5 ROAD

CENTRE LINE OF V-3 ROAD

U.T./PB BOUNDARY

RESERVED

E.W.S

L.I.G

GREEN BELT

GREEN BELT

GREEN BELT