

SECTOR 47-D

SCHEDULE OF ACCOMMODATION

CATEGORY OF PLOTS	SIZE OF BLOCK	NO. OF BLOCKS	NO. OF UNITS
L.I.G. (ONE ROOM)	65'-3"x39'-9" o/c	51	612


AGRICULTURAL LAND

COMMERCIAL RESERVATION

RESERVATION

COMMERCIAL

300'-0" WIDE AGRICULTURAL LAND

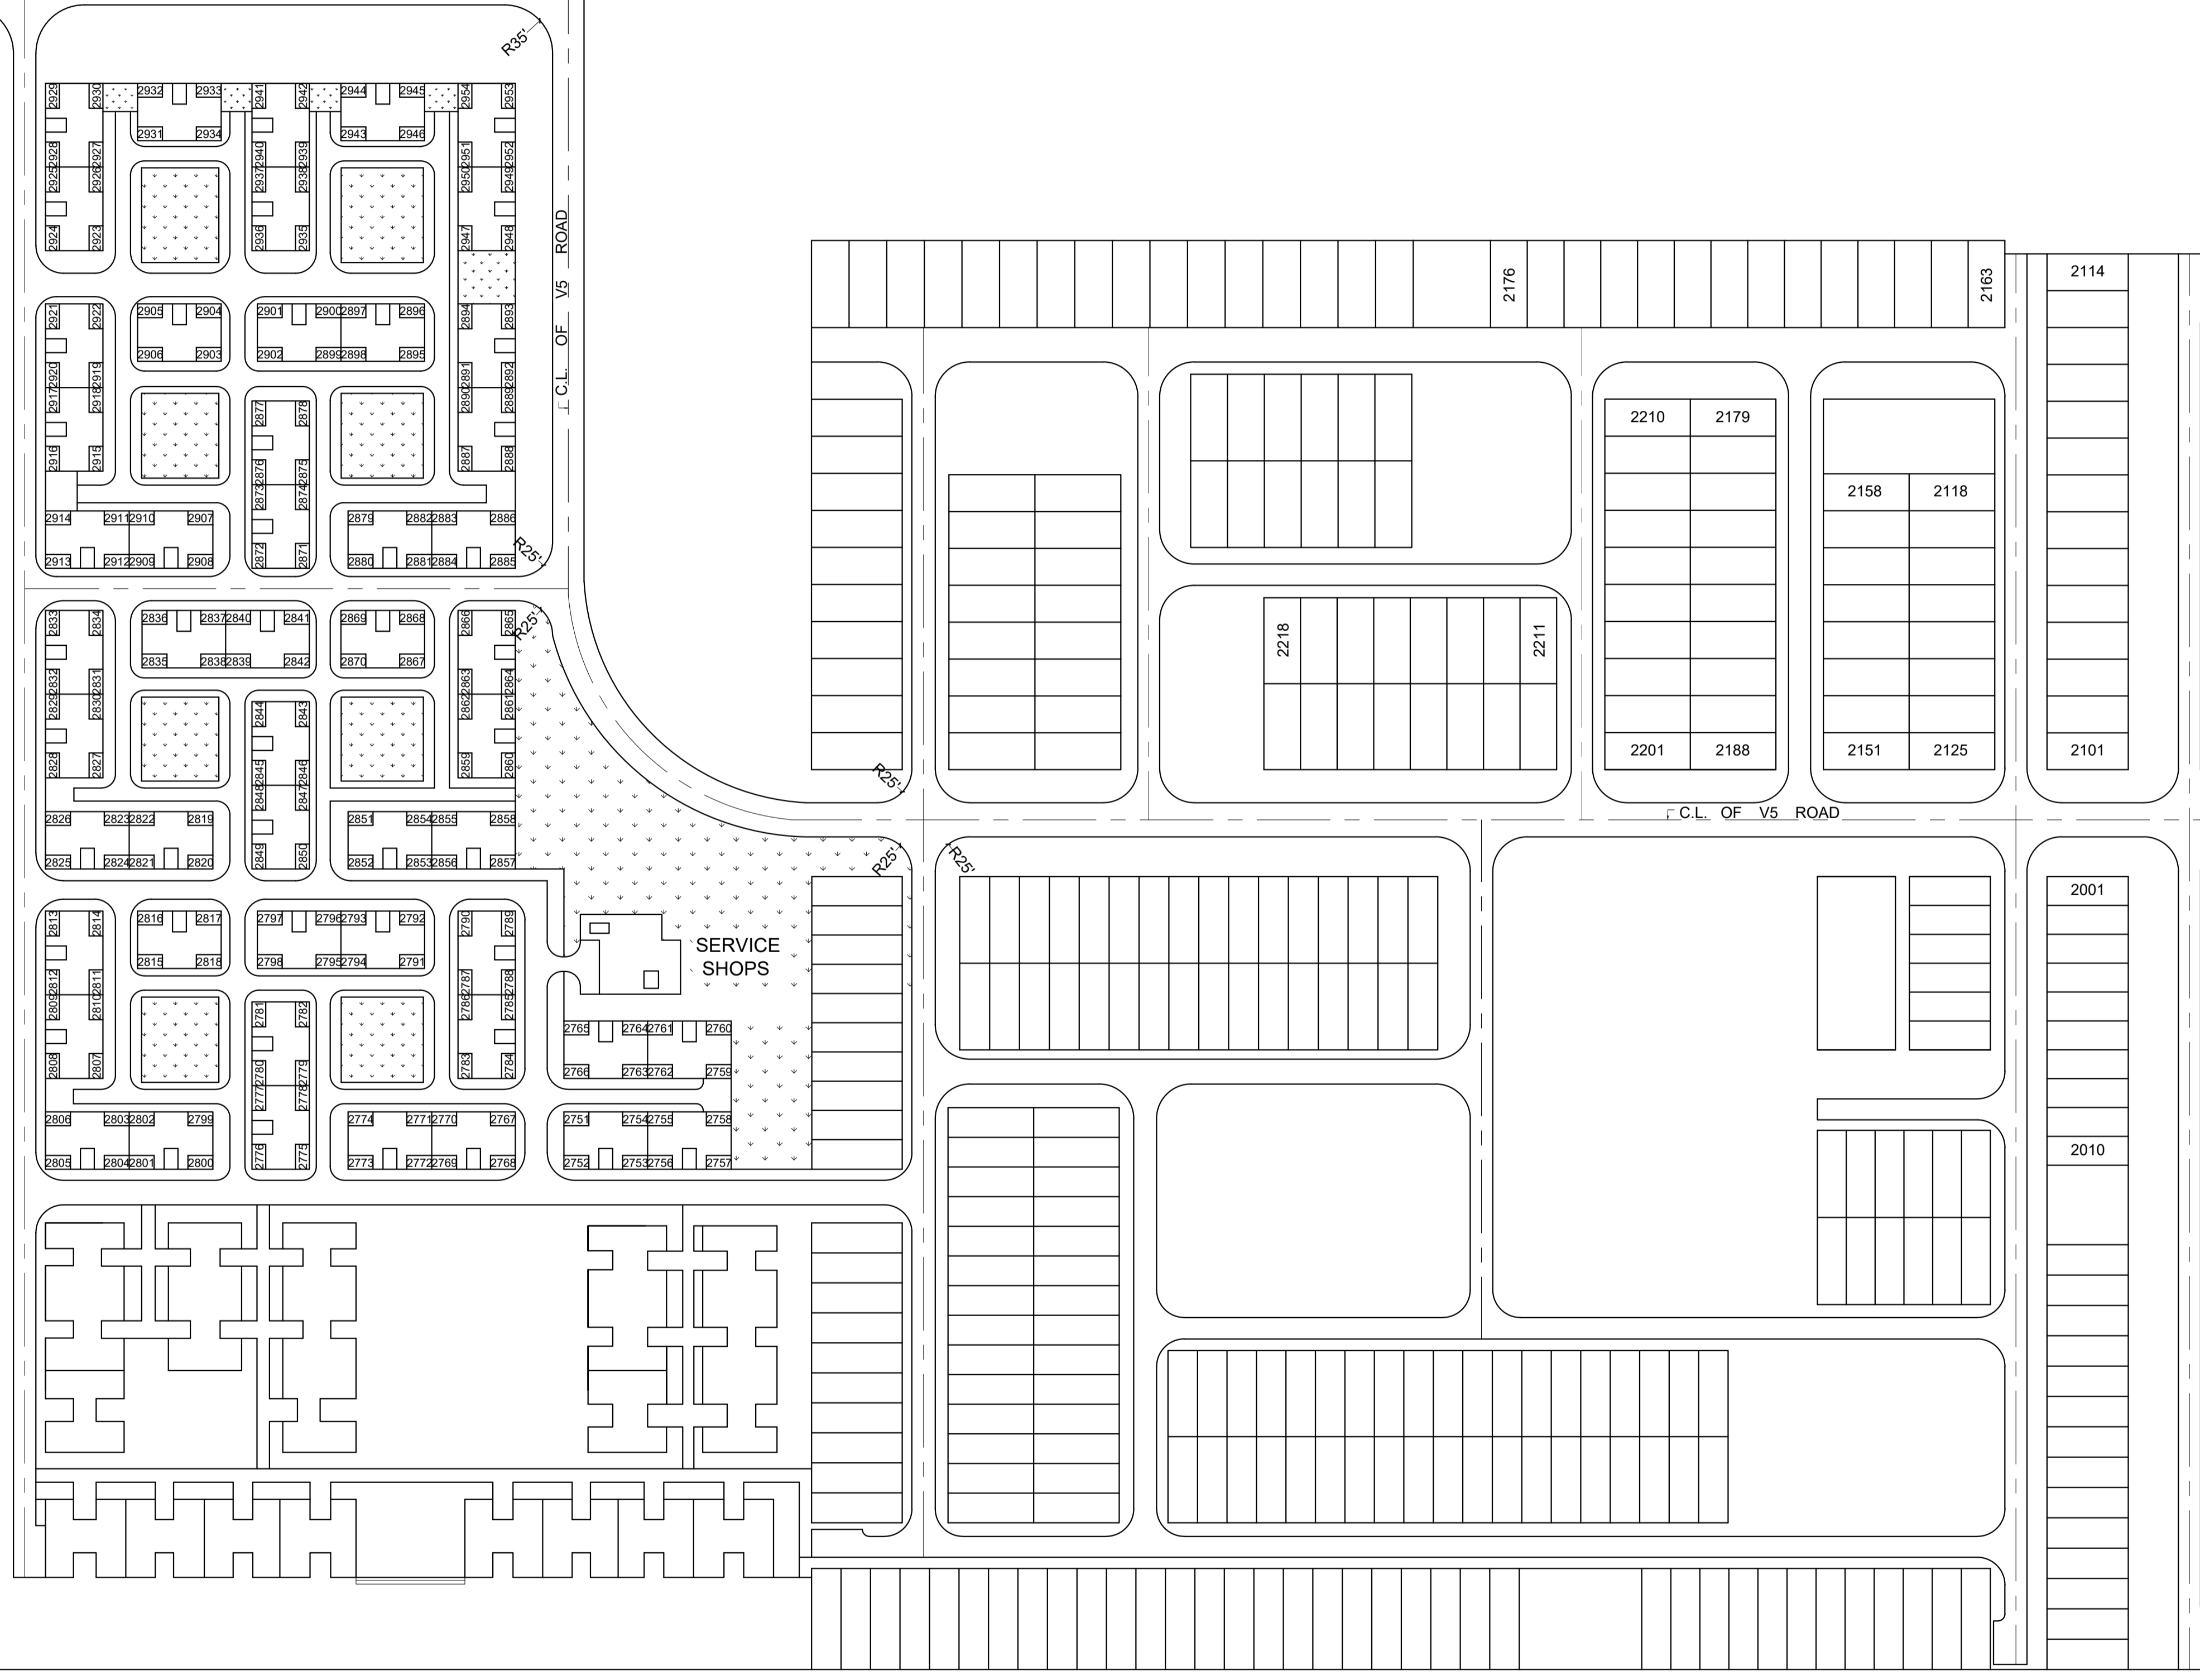

JUNCTION NO. 63
TO DETAIL

SENIOR TOWN PLANNER CHIEF ARCHITECT

Sham Sher Singh
DIVNL TOWN PLANNER TOWN PLANNER

SCALE :- 80 FEET TO AN INCH

DRG. NO. 1 JOB. NO. 9 DATE: 01-05-1985

DRAWN : Amarjit Singh CHECKED: Saroj 15-05-85

**NUMBERING PLAN OF
L.I.G. (SKELTON HOUSE)
SITES & SERVICES
SECTOR - 47 C**