


CHANDIGARH HOUSING BOARD

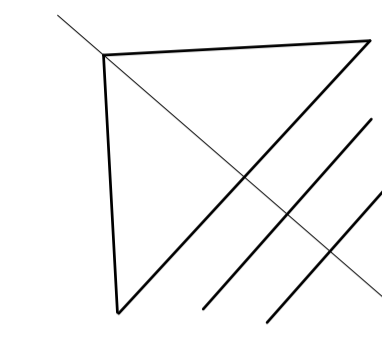

SCHEDULE OF ACCOMMODATION

SR. NO.	CATEGORY OF HOUSE	SIZE OF PLOT	AREA OF ONE PLOT	NO. OF PLOTS	NO. OF UNITS
1.	E.W.S	10'-10 1/2" x 37'-1 1/2"	44.86 SQ.YDS.	152	608

LAND USE DATA		ACS.
TOTAL AREA OF SCHEME		4.21
1. AREA UNDER PLOTS		1.44
2. AREA UNDER OPEN - SPACES		1.14
3. RESERVED AREA		0.155
4. AREA UNDER ROADS & PAVEMENTS		1.475

DENSITY :- 144.42 UNITS / ACRE

NOTES :-
 NUMBERING OF THE GROUND FLOOR HOUSE SHALL BE DISPLAYED AS SHOWN ON THIS PLAN AND NUMBERING OF THE FIRST FLOOR & SECOND FLOOR, ETC. SHALL BE DISPLAYED AS NO. OF GROUND FLOOR / A, B, C RESPECTIVELY.

FOR EXAMPLE :-
 G. F - 6501
 F. F - 6501 / A
 S. F - 6501 / B
 T. F - 6501 / C

THE NUMBERING PLAN IS APPROVED BY CHIEF ARCHITECT & SECY. VIDE HIS OFFICE MEMO NO. 12479 DTD. 26-12-2002.

ARCHITECT (C.H.B.)

Sarajeet Singh Sandhu
 Sd.
 CHIEF ARCHITECT

Bhupinder Suri
 Sd.
 21-05-2002
 ARCHITECT


SCALE : 1" = 40'-0"

DRAWN :- Saroj 20-5-02 CHECKED :-

DRG. NO. 12 JOB. NO. 22 DATED: 20-05-2002

LAYOUT/NUMBERING PLAN OF E.W.S. HOUSING SCHEME SECTOR - 56 (EXT. - I) CHANDIGARH

TYPE - I
 HOUSES

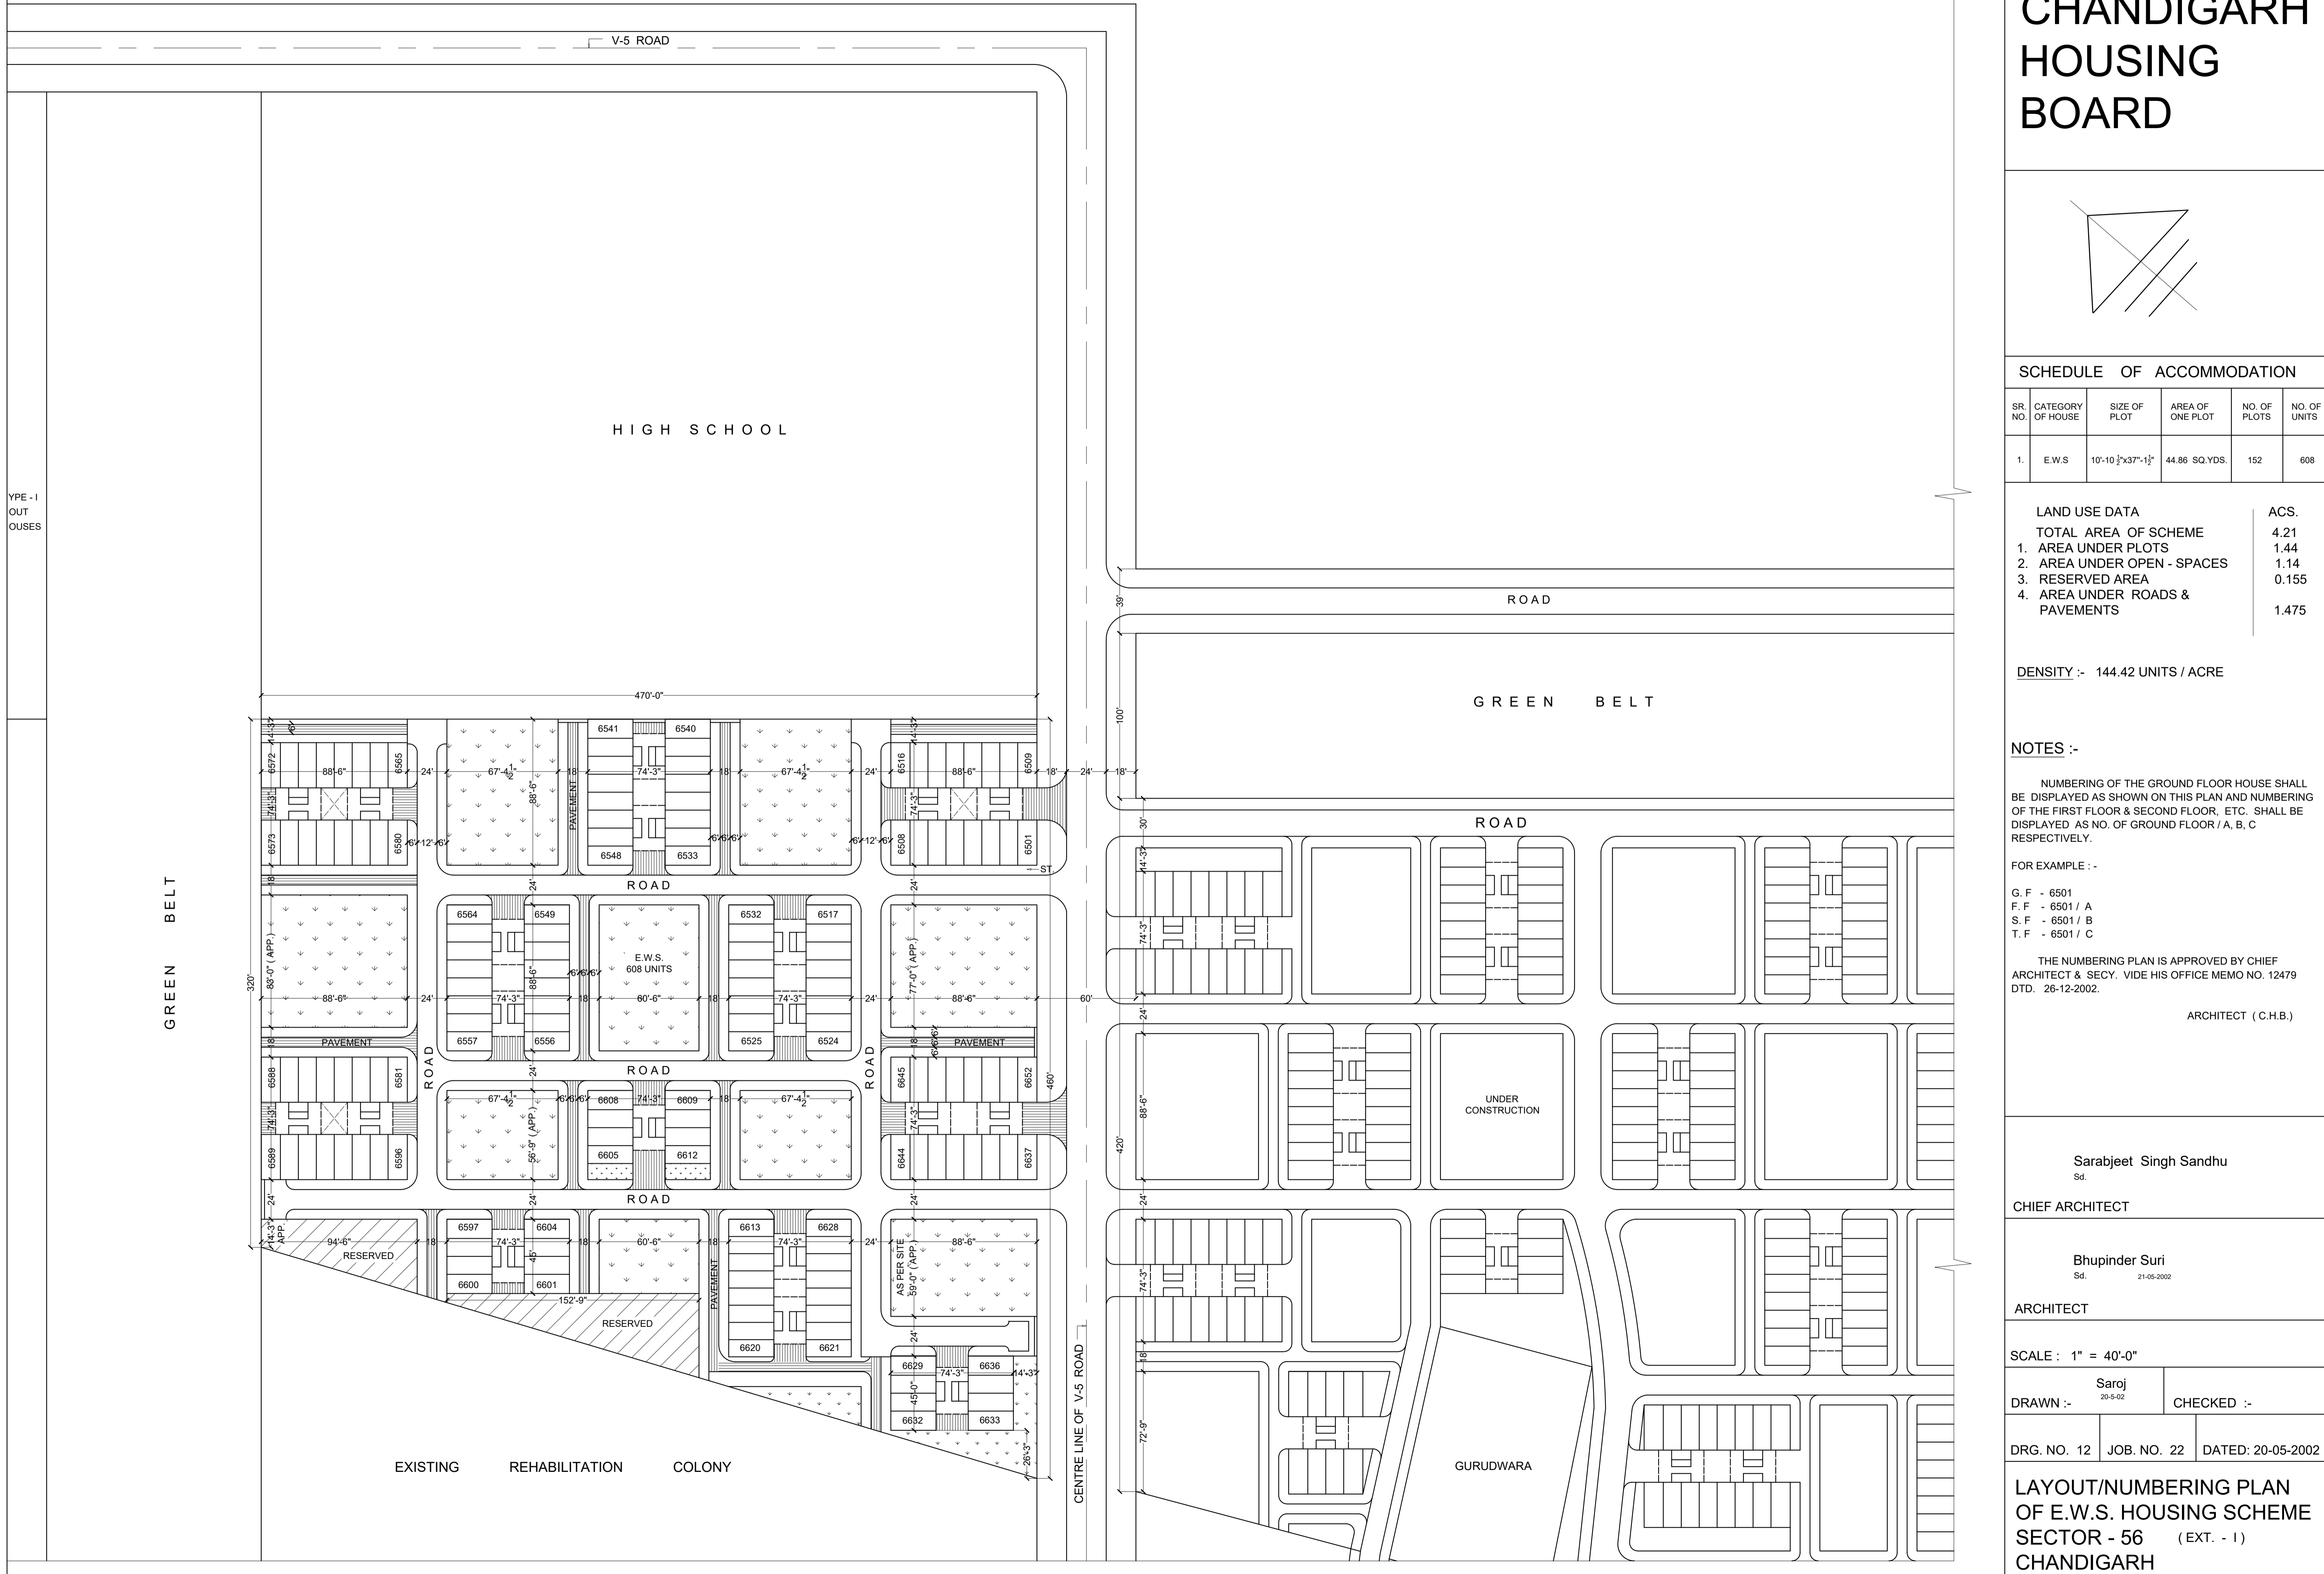

GREEN BELT

HIGH SCHOOL

ROAD

GREEN BELT

ROAD

UNDER CONSTRUCTION

GURUDWARA

EXISTING REHABILITATION COLONY

CENTRE LINE OF V-5 ROAD