



# CHANDIGARH HOUSING BOARD

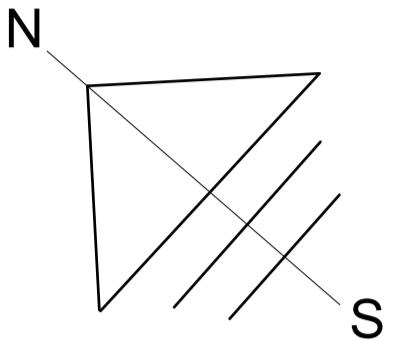

## NOTES :-

- (1) 12 NOS. OF TYPE VI HOUSES PLANNED ON 22-01-1991
- (2) 4 PLOTS PROPOSED FOR ALLOTMENT TO C.H.B. FOR CONSTRUCTION OF RESIDENTIAL ACCOMODATION FOR CHAIRMAN & SENIOR OFFICERS .  
NOTE :- 14-05-1991
- (3) WIDTH OF ROAD IN BETWEEN TYPE VI HOUSES IS INCREASED FROM 39'-0" TO 60'-0".
- (4) THIS DRAWING IS BASED ON DRAWING NO. - 67, JOB NO. 28 SUPPLIED BY CHIEF ARCHITECT VIDE MEMO NO. 6913, DATED 28-06-1991
- (5) THIS DRAWING SUPERCEDES PREVIOUS DRAWING NO. 3, JOB NO. 19, DATED 01-07-1991.

NOTE: -  
REAR BOUNDARY WALL OF HOUSE NO. 1021 TO 1026 EXTENDED IN LINE WITH THE BOUNDARY WALL OF WORKING WOMEN HOSTEL.

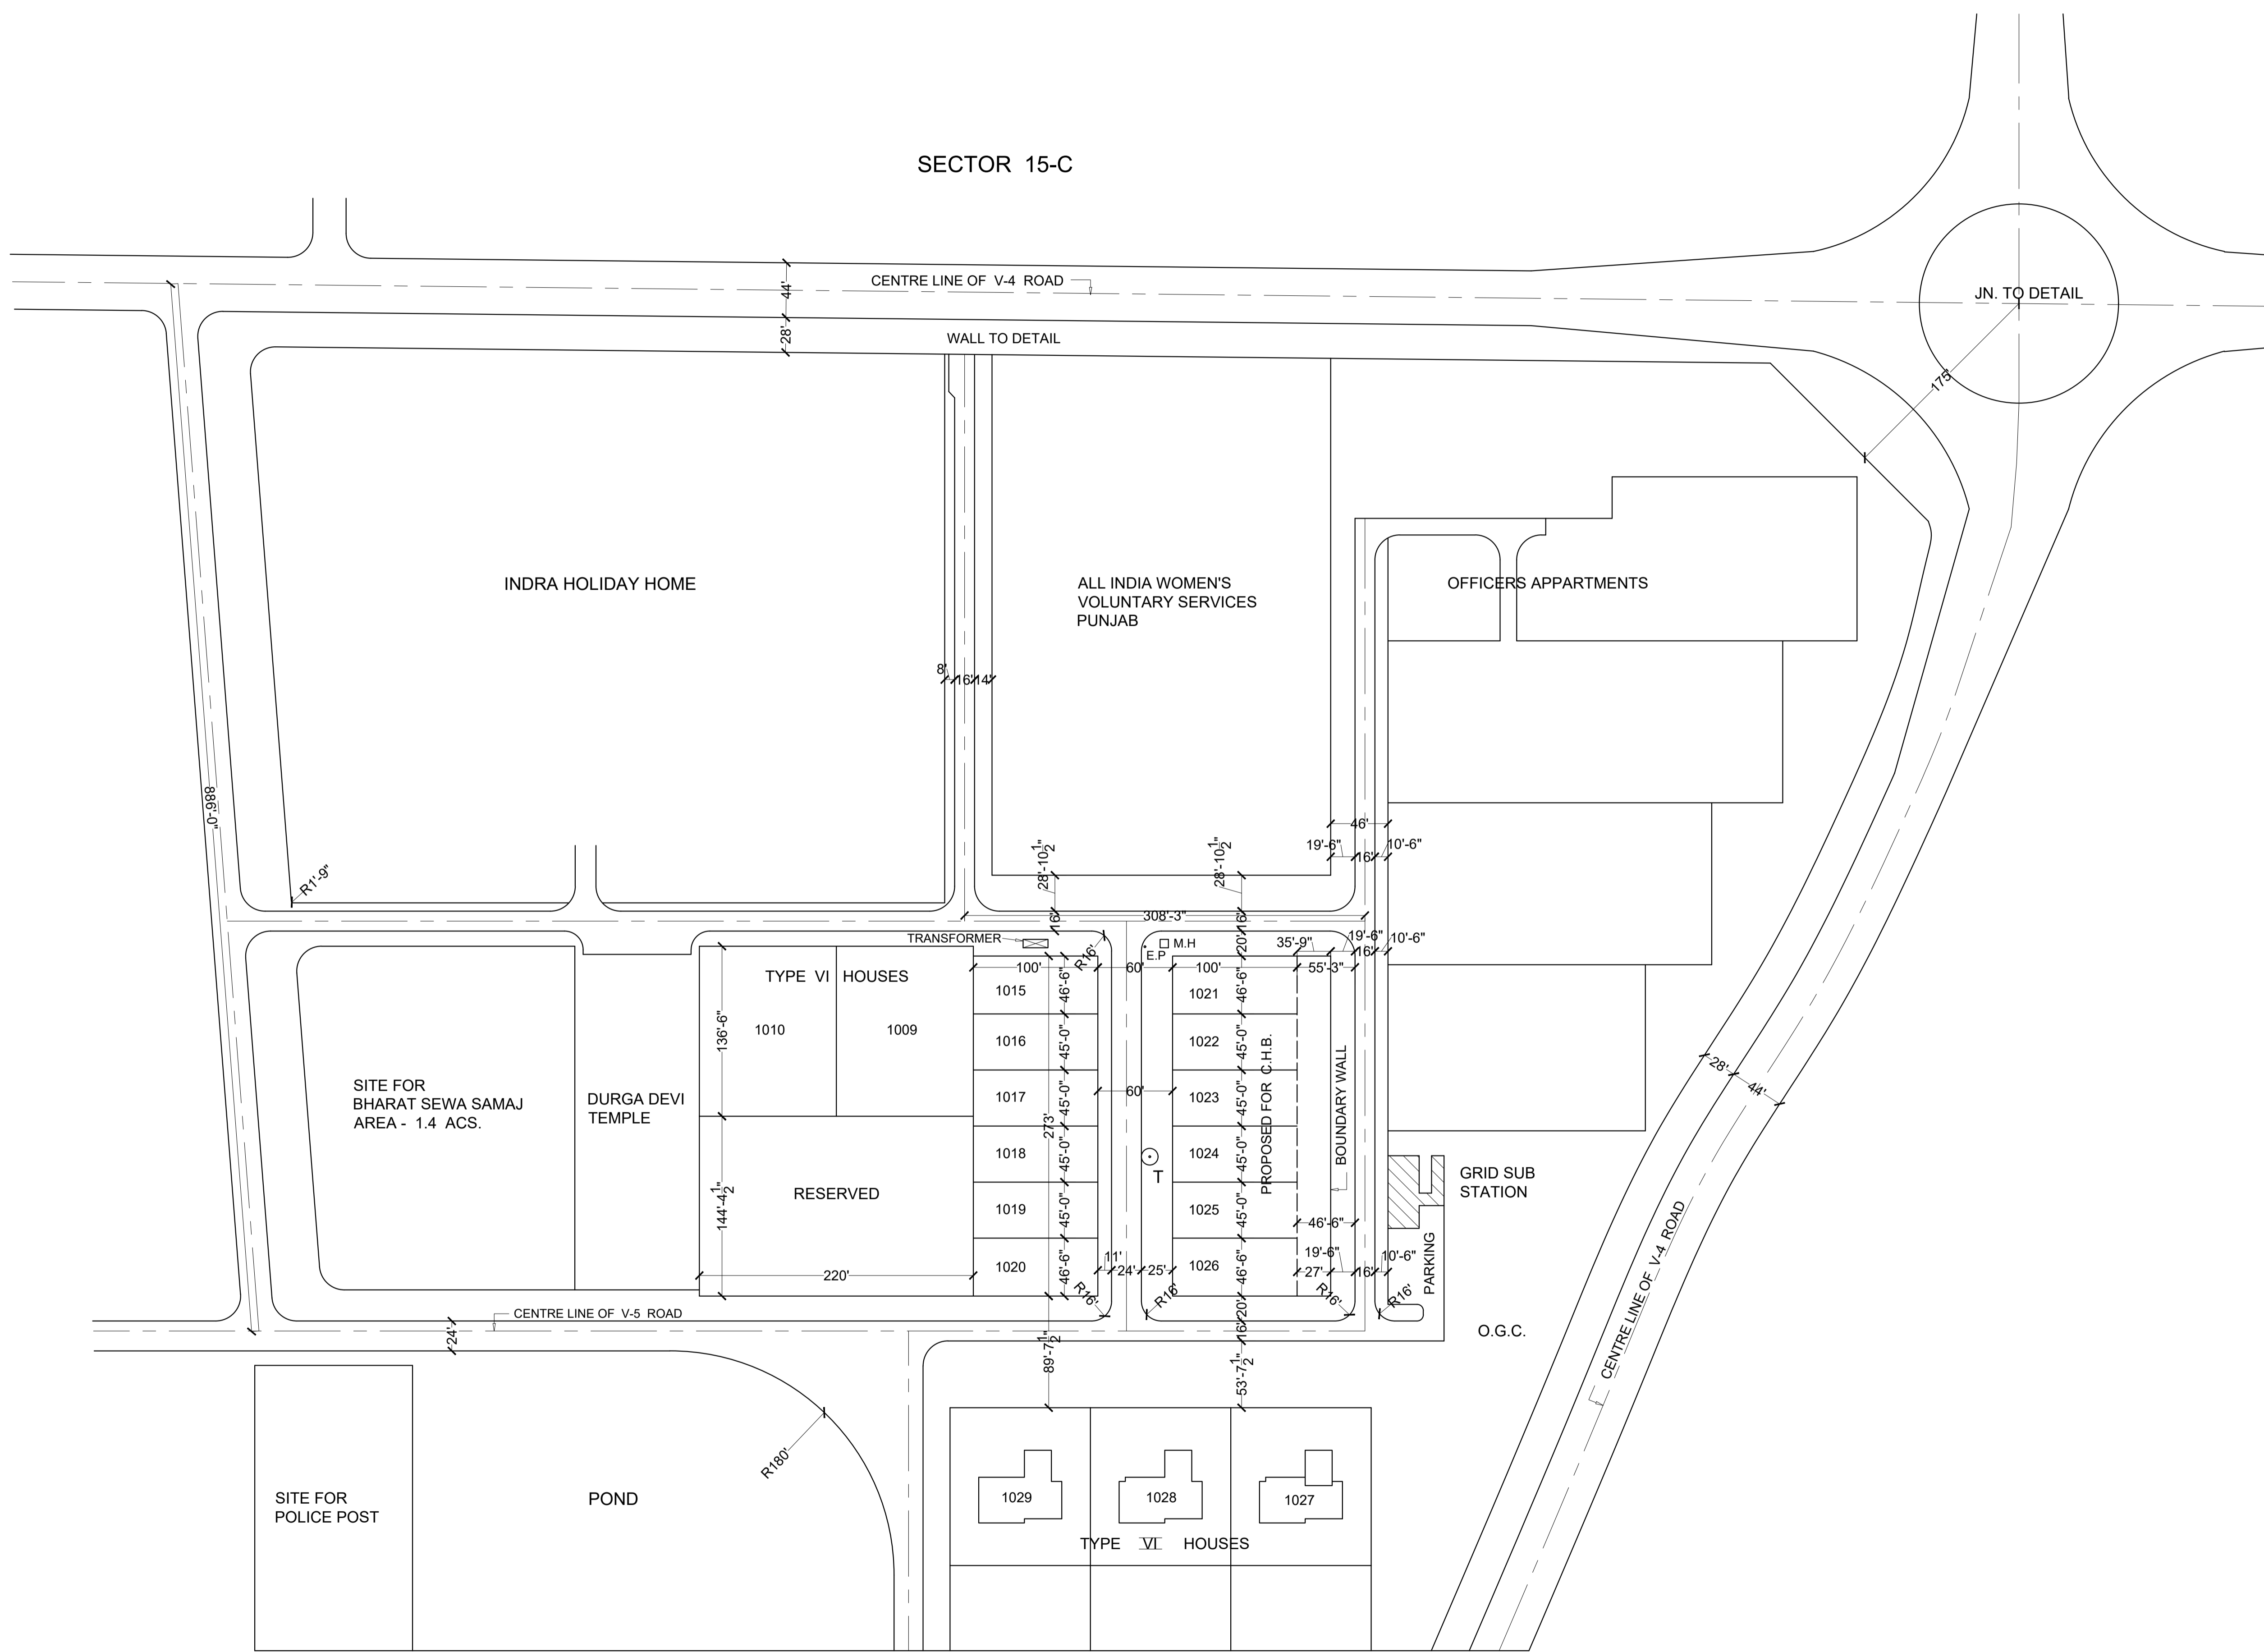

Renu Sehgal  
Sd.-

CHIEF ARCHITECT

Sham Sher Singh  
Sd.-

DIVISIONAL TOWN PLANNER SENIOR TOWN PLANNER

SCALE : 80'-0" TO AN INCH

DRAWN :- Rajdeep CHECKED :- Anju

DRG. NO. 4 JOB. NO. 19 DATE : 07-10-1991

PART LAYOUT OF  
SECTOR - 24 B  
SHOWING TYPE VI HOUSES