



# CHANDIGARH PROJECT

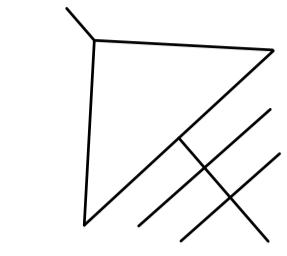

COMPOST PITS

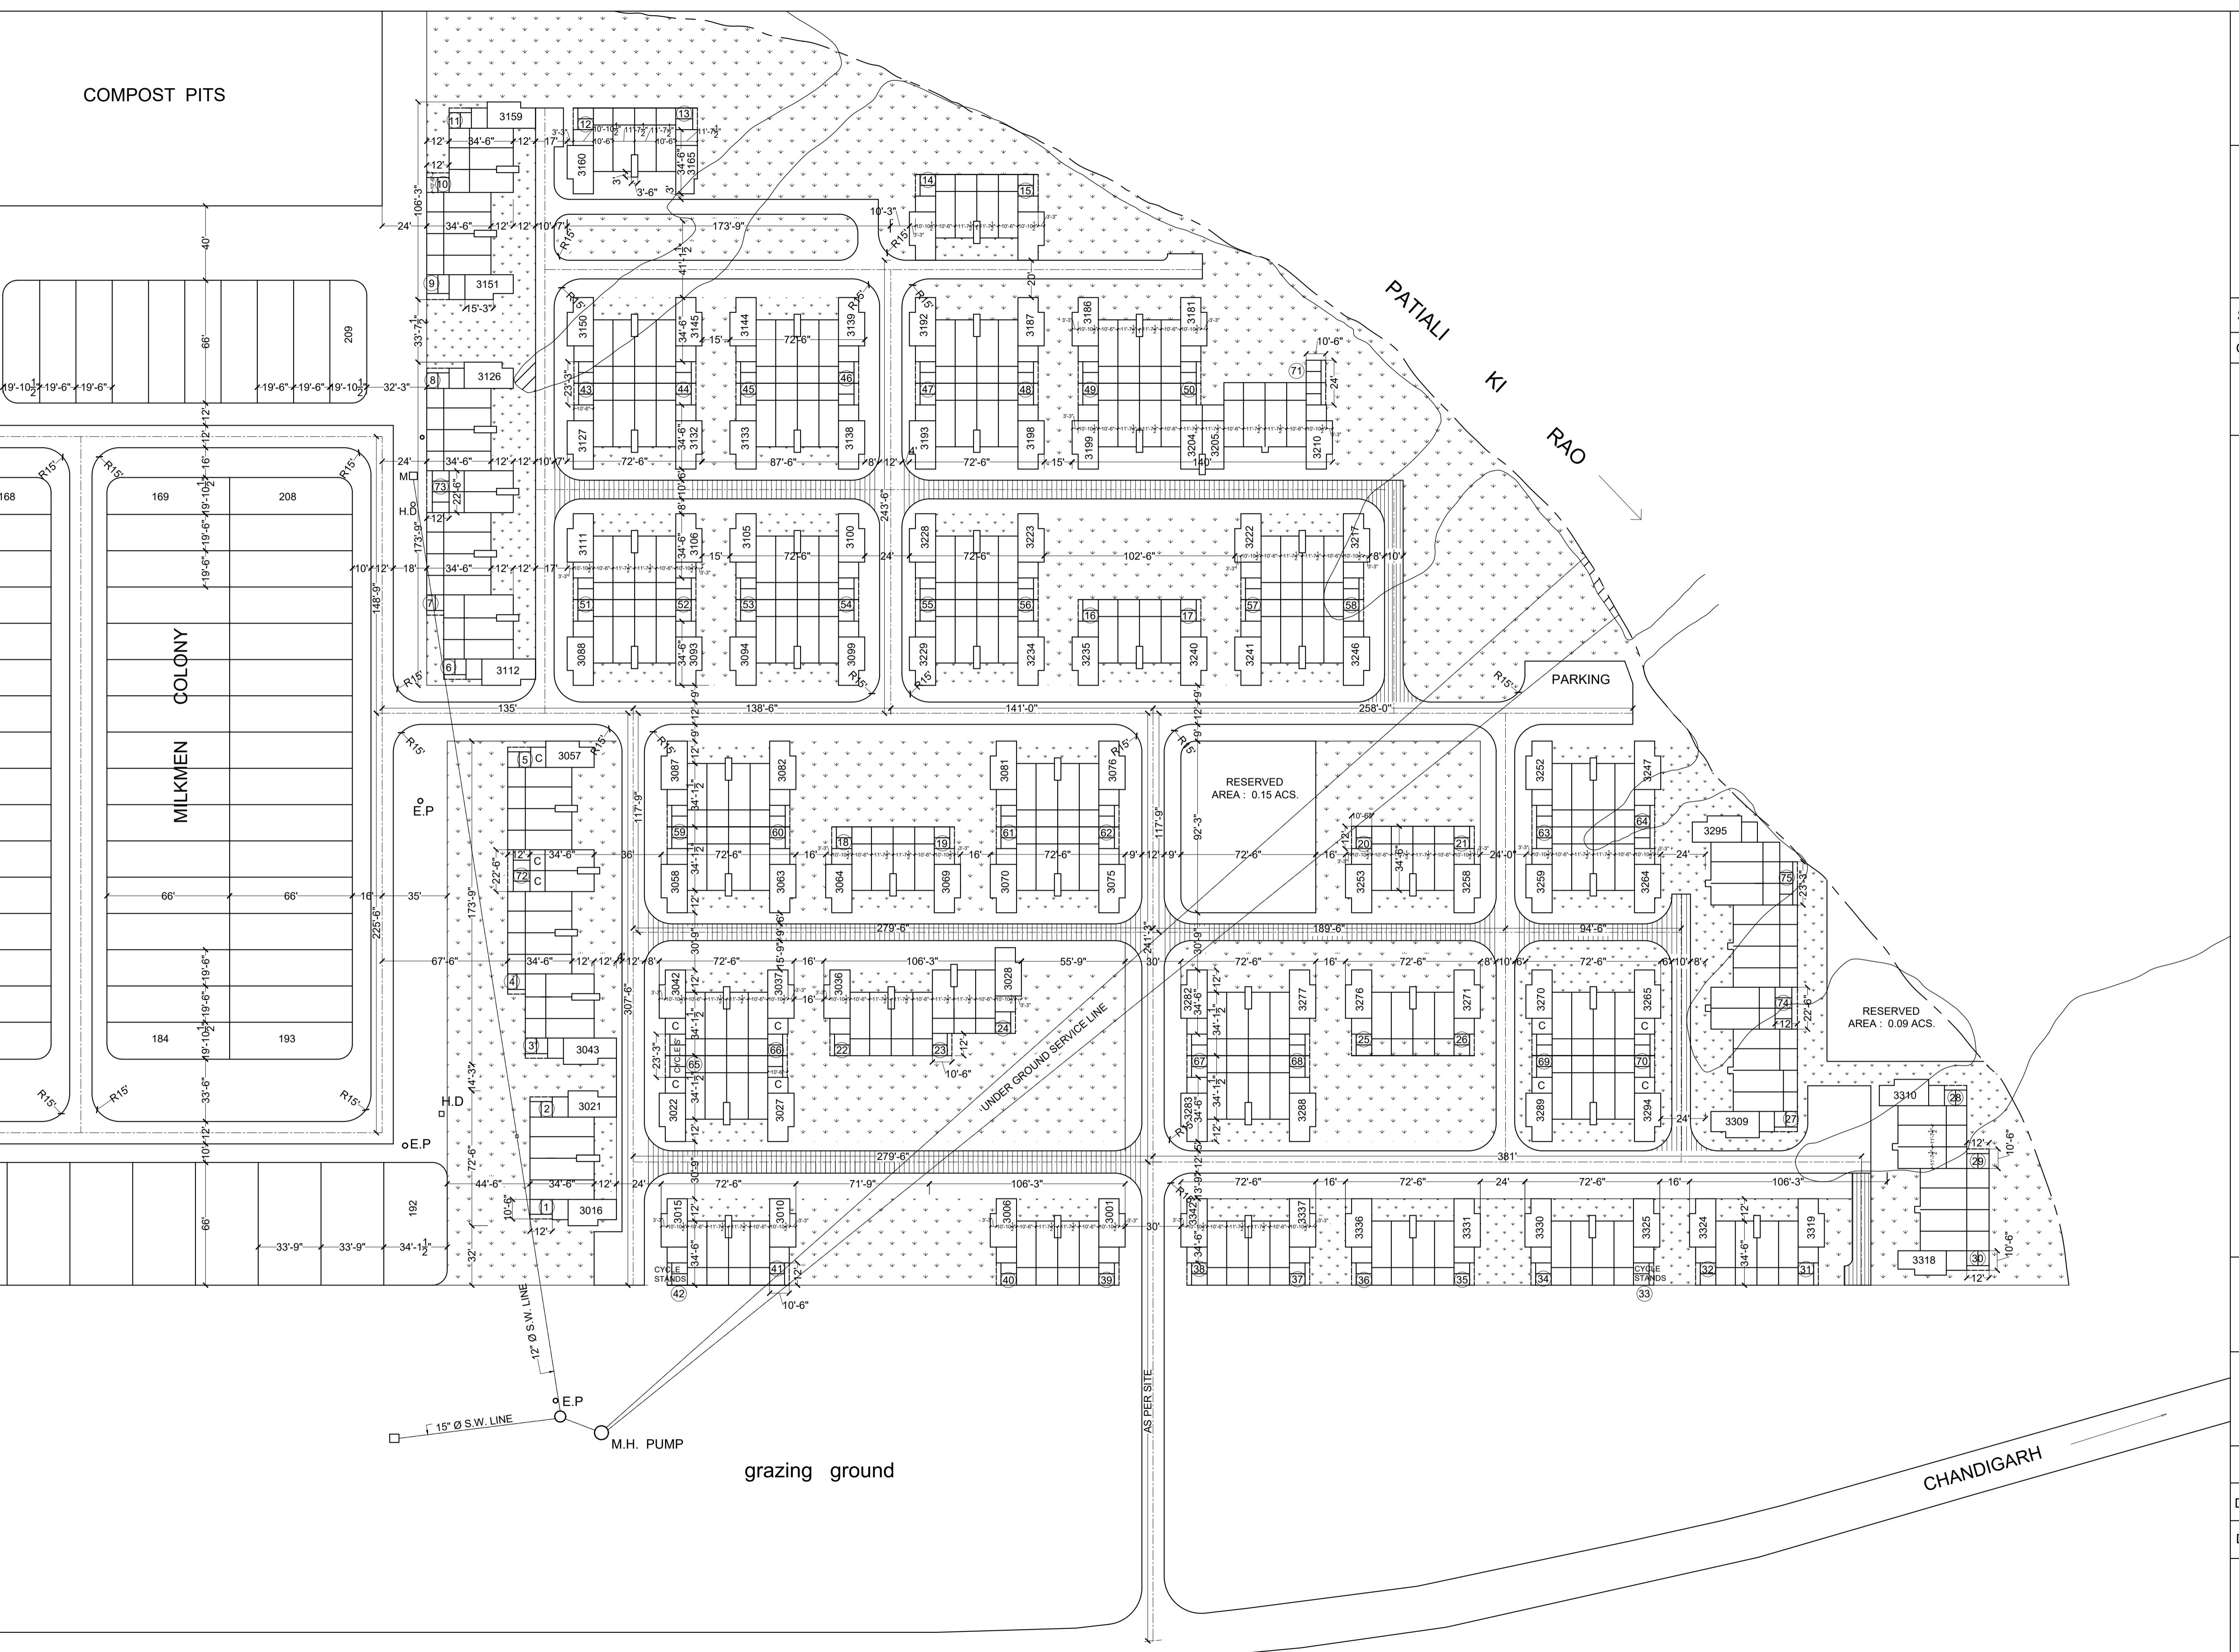

## SCHEDULE OF ACCOMMODATION

CATEGORY	SIZE OF PLOT	NO. OF PLOTS	UNITS
L.I.G	10'-6" x 34'-6" 11'-7" x 34'-6" c/c	202 122 324	540

## LAND USE DATA :-

TOTAL AREA OF SITE	9.00
AREA UNDER PLOTS	2.98
AREA UNDER ROADS, PAVEMENTS	1.82
AREA UNDER OPEN SPACES	3.96
RESERVED AREA	0.24

## NOTES :-

- ALL MEASUREMENTS ARE TO BE EXACT AND SHOULD BE CHECKED AT SITE.
- ALL DIMENSIONS ARE TO BE READ FROM THE CENTRE LINE OF THE CARRIAGE WAY.
- RADIUS OF CURVES ARE GIVEN.
- FOR STANDARD DESIGN OF HOUSES, REFER ARCHITECTURE DRG. NO. 1 & 2 JOB NO. 60, DATED BY THE ARCHITECT, C.H.B ENDST. NO.
- THIS DRAWING SUPERCEDES FROM DRG. NO. 9, JOB NO. 69, DATED

## NOTES :-

NUMBERING OF 540 UNITS OF GROUND FLOOR SHALL BE DISPLAYED AS SHOWN ON THIS PLAN AND OTHER UNITS DISPLAYED AS NUMBERS ON GROUND FLOOR/1 RESPECTIVELY.

## CHIEF ARCHITECT

AREA PLANNER ASSTT. TOWN PLANNER

SCALE :- 40'-0" TO AN INCH

DRAWN BY:- Nirmal Singh CHECKED :-

DRG. NO. 20 JOB. NO. 69 DATED:-

L.I.G. HOUSING SCHEME  
NEAR MILKMEN COLONY  
DHANAS  
CHANDIGARH HOUSING BOARD