



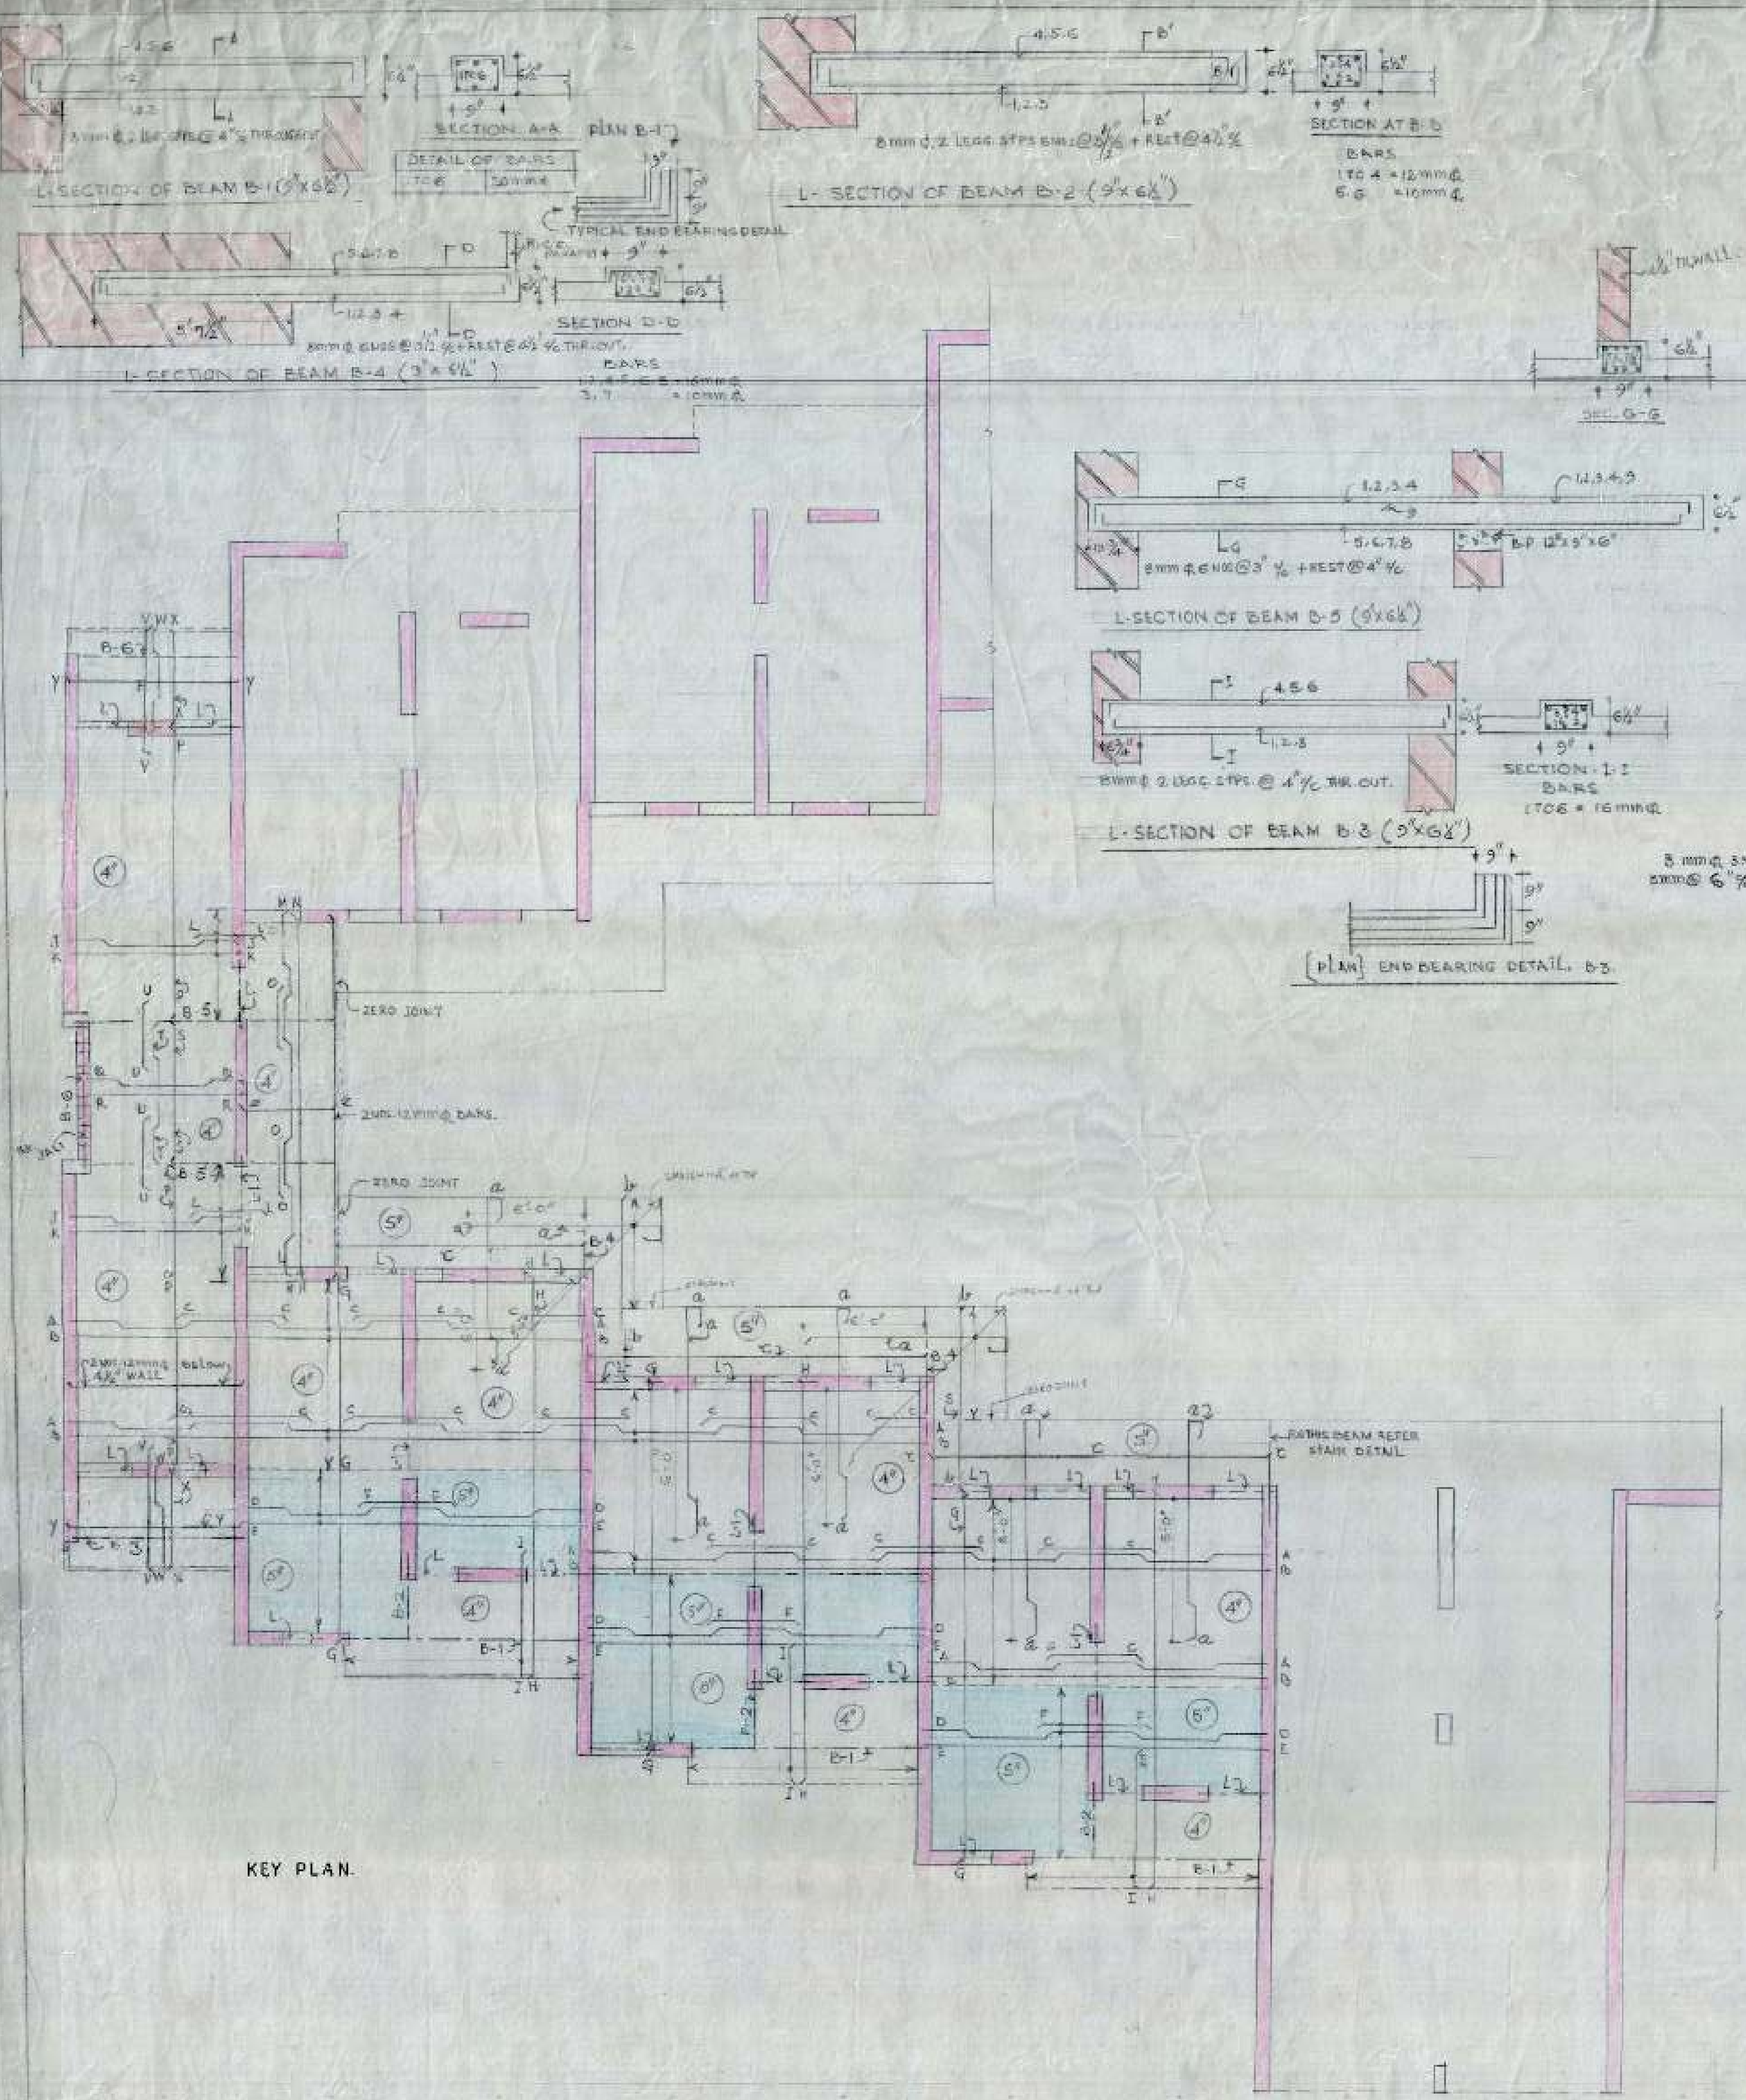

DETAIL OF BARS.						
A	10	mm	4	0	15 ⁹	%
B	8	mm	4	0	10 ⁹	%
C	10	mm	4	0	15 ⁹	%
D	10	mm	4	0	15 ⁹	%
E	10	mm	4	0	15 ⁹	%
F	10	mm	4	0	15 ⁹	%
G	8	mm	4	0	10 ⁹	%
H	8	mm	4	0	10 ⁹	%
I	10	mm	4	0	15 ⁹	%
J	10	mm	4	0	15 ⁹	%
K	10	mm	4	0	15 ⁹	%
L	10	mm	4	0	15 ⁹	%
M	10	mm	4	0	15 ⁹	%
N	8	mm	4	0	15 ⁹	%
O	10	mm	4	0	15 ⁹	%
P	8	mm	4	0	10 ⁹	%
Q	10	mm	4	0	17 ⁹	%
R	8	mm	4	0	17 ⁹	%
S	8	mm	4	0	16 ⁹	%
T	10	mm	4	0	16 ⁹	%
U	8	mm	4	0	16 ⁹	%
V	10	mm	4	0	16 ⁹	%
W	10	mm	4	0	16 ⁹	%
X	10	mm	4	0	16 ⁹	%
Y	8	mm	4	0	10 ⁹	%
Z	8	mm	4	0	10 ⁹	%
a	10	mm	4	0	10 ⁹	%
b	8	mm	4	0	10 ⁹	%
c	8	mm	4	0	10 ⁹	%

S.NO	NOTES
1.	FOR NOTES REFER STR DRG NO 1 JOB NO 65 FOR SINGLE ROOM TENEMENTS.
2.	EE III HAS INFORMED THAT FOUNDATION FOR ALL 336 UNITS WHICH HAVE BEEN CONVERTED IN-TO TWO ROOM UNITS HAVE BEEN COMPLETED AT SITE MAKING SUITABLE AMENDMENTS IN FOUNDATION. HOW EVER THE STRUCTURAL STABILITY OF THE DESIGN ADOPTED BE ENSURED AT SITE.


EXECUTIVE ENGG.	CHIEF ENGG.
ASST. DESIGN ENGG.	DRAFTSMAN
SLAB / BEAMS	DRG NO. 01
GROUPING ONE ROOM TENEMENT IN TWO ROOM FLATS AT MANIMAJRA.	
JOB NO. 69	

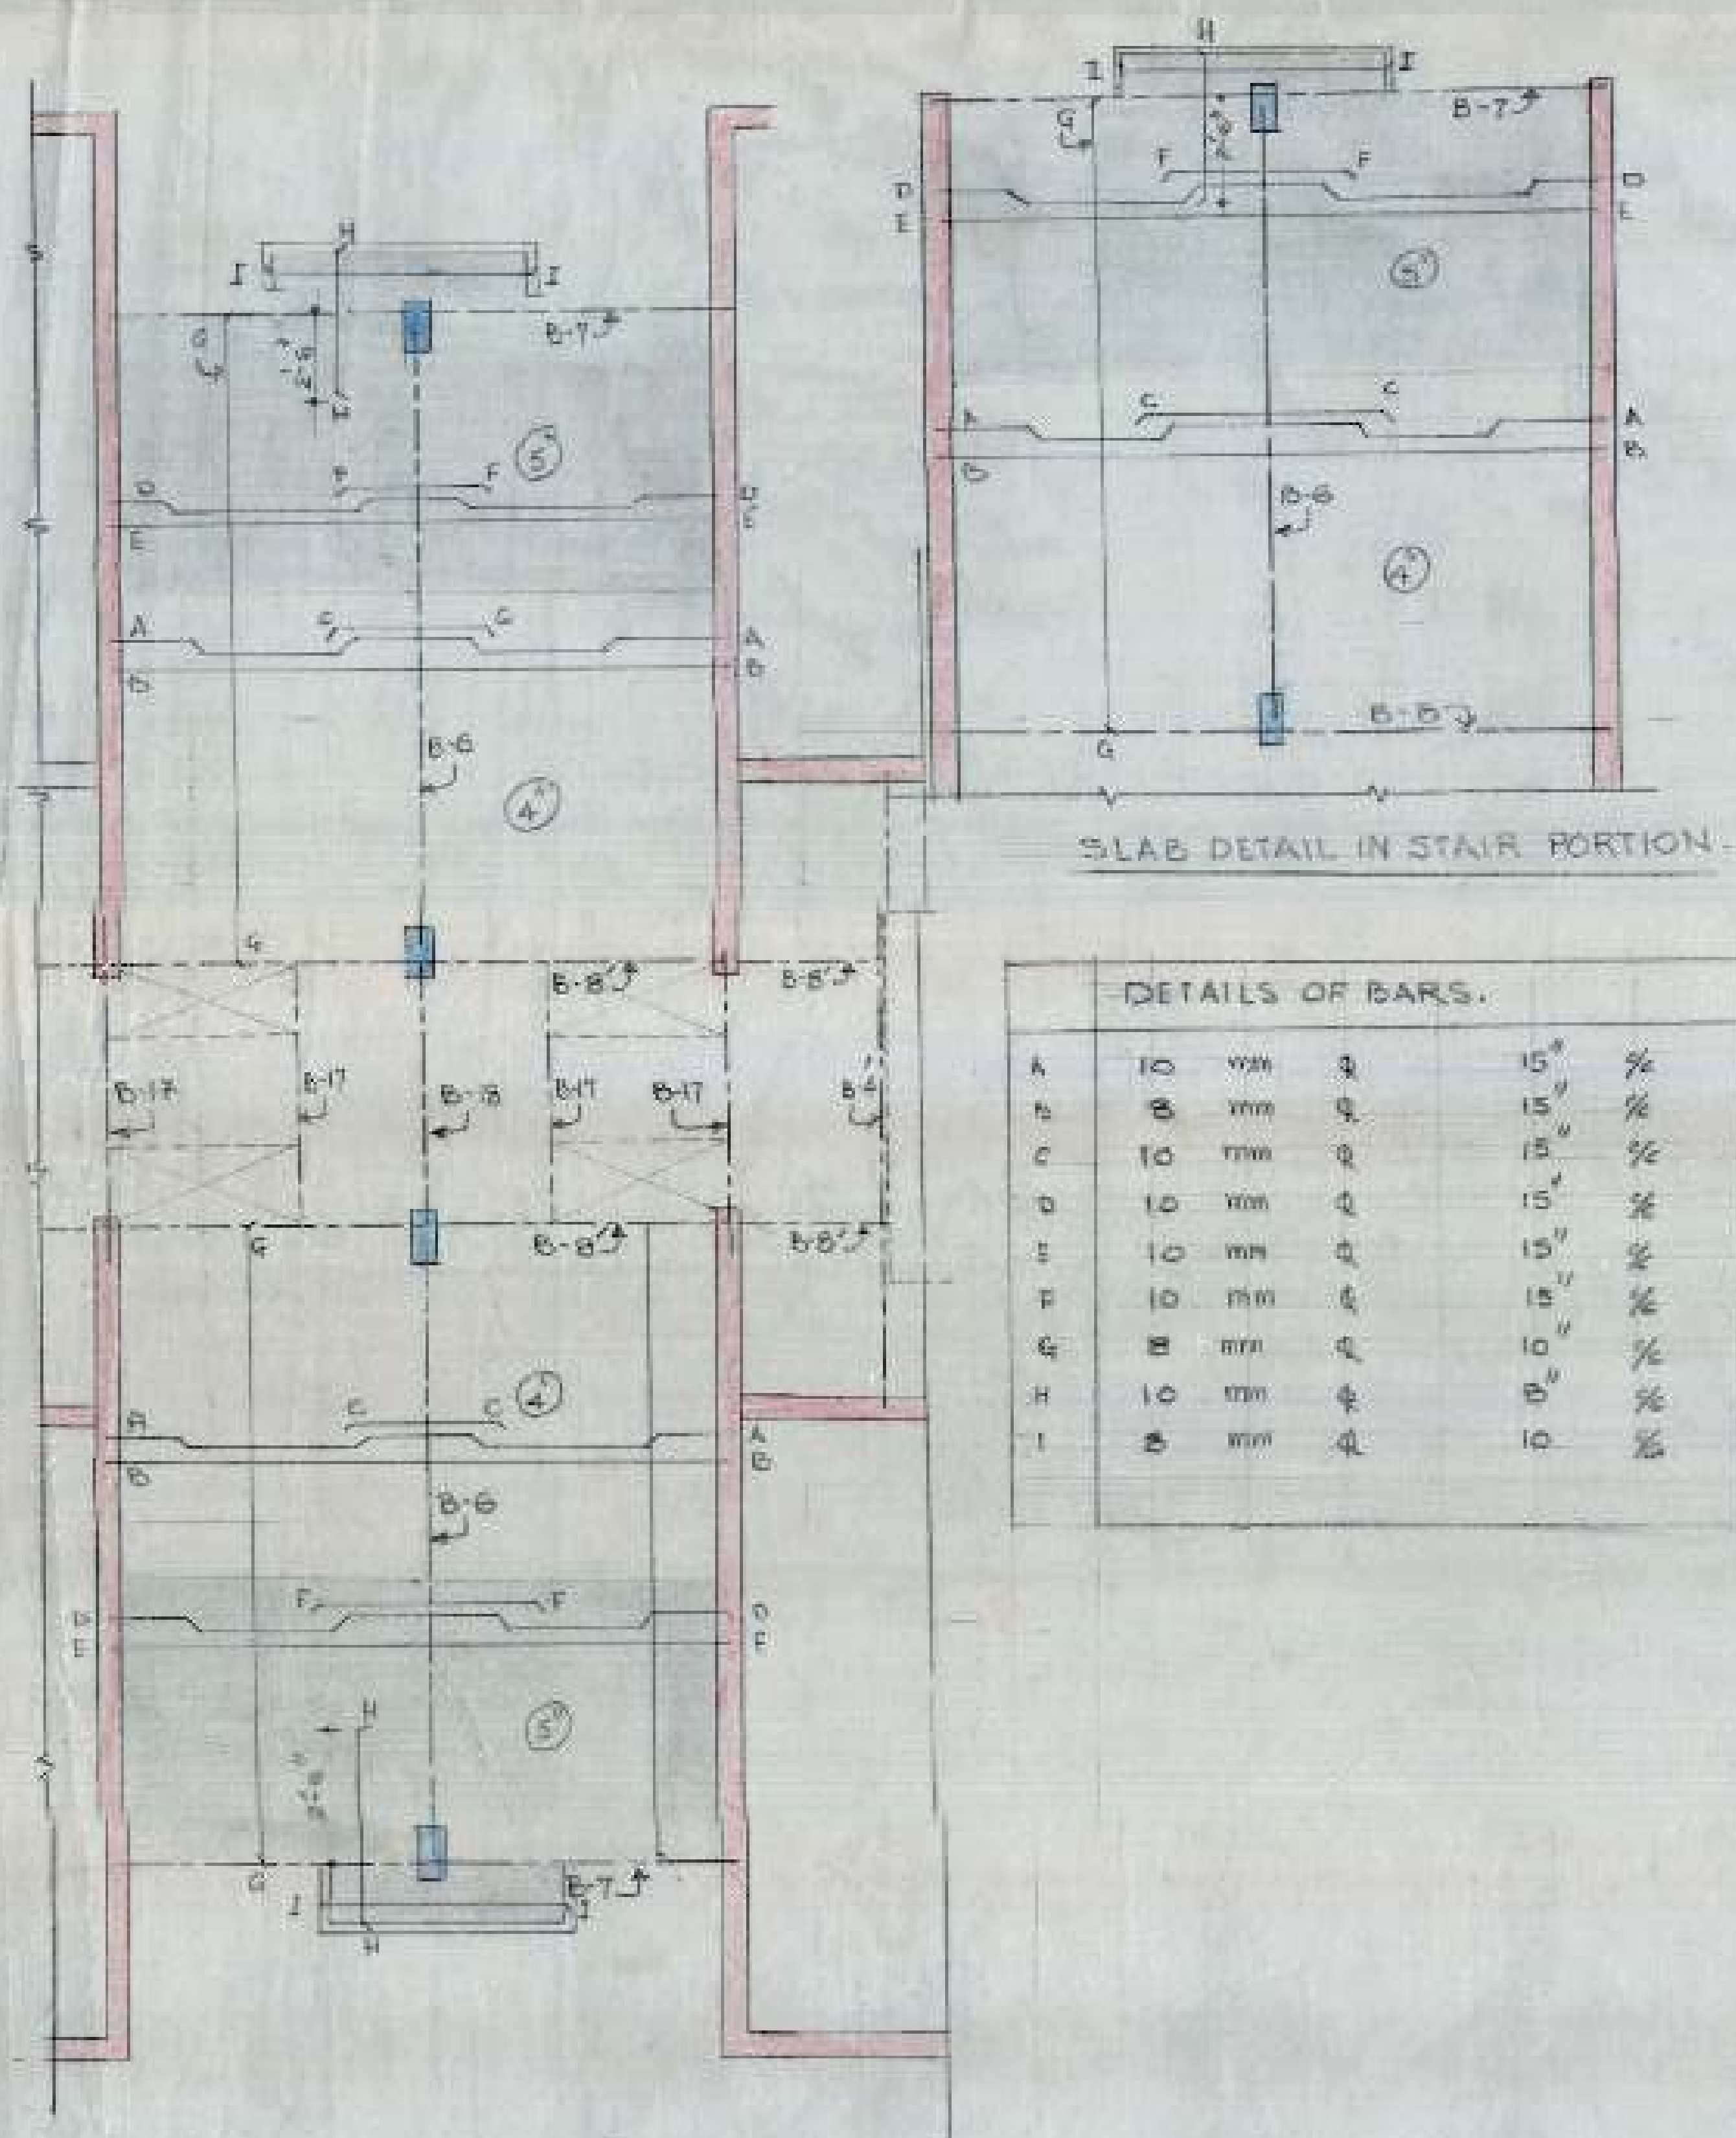

SLAB DETAIL IN BRIDGE PORTION

KEY PLAN SCALE $\frac{1}{4}'' = 1'-0''$

DETAILS OF BARS.				
A	10	mm	Q	15'
B	8	mm	Q	15'
C	10	mm	Q	15'
D	10	mm	Q	15'
E	10	mm	Q	15'
F	10	mm	Q	15'
G	8	mm	Q	10'
H	10	mm	Q	10'
I	8	mm	Q	10'

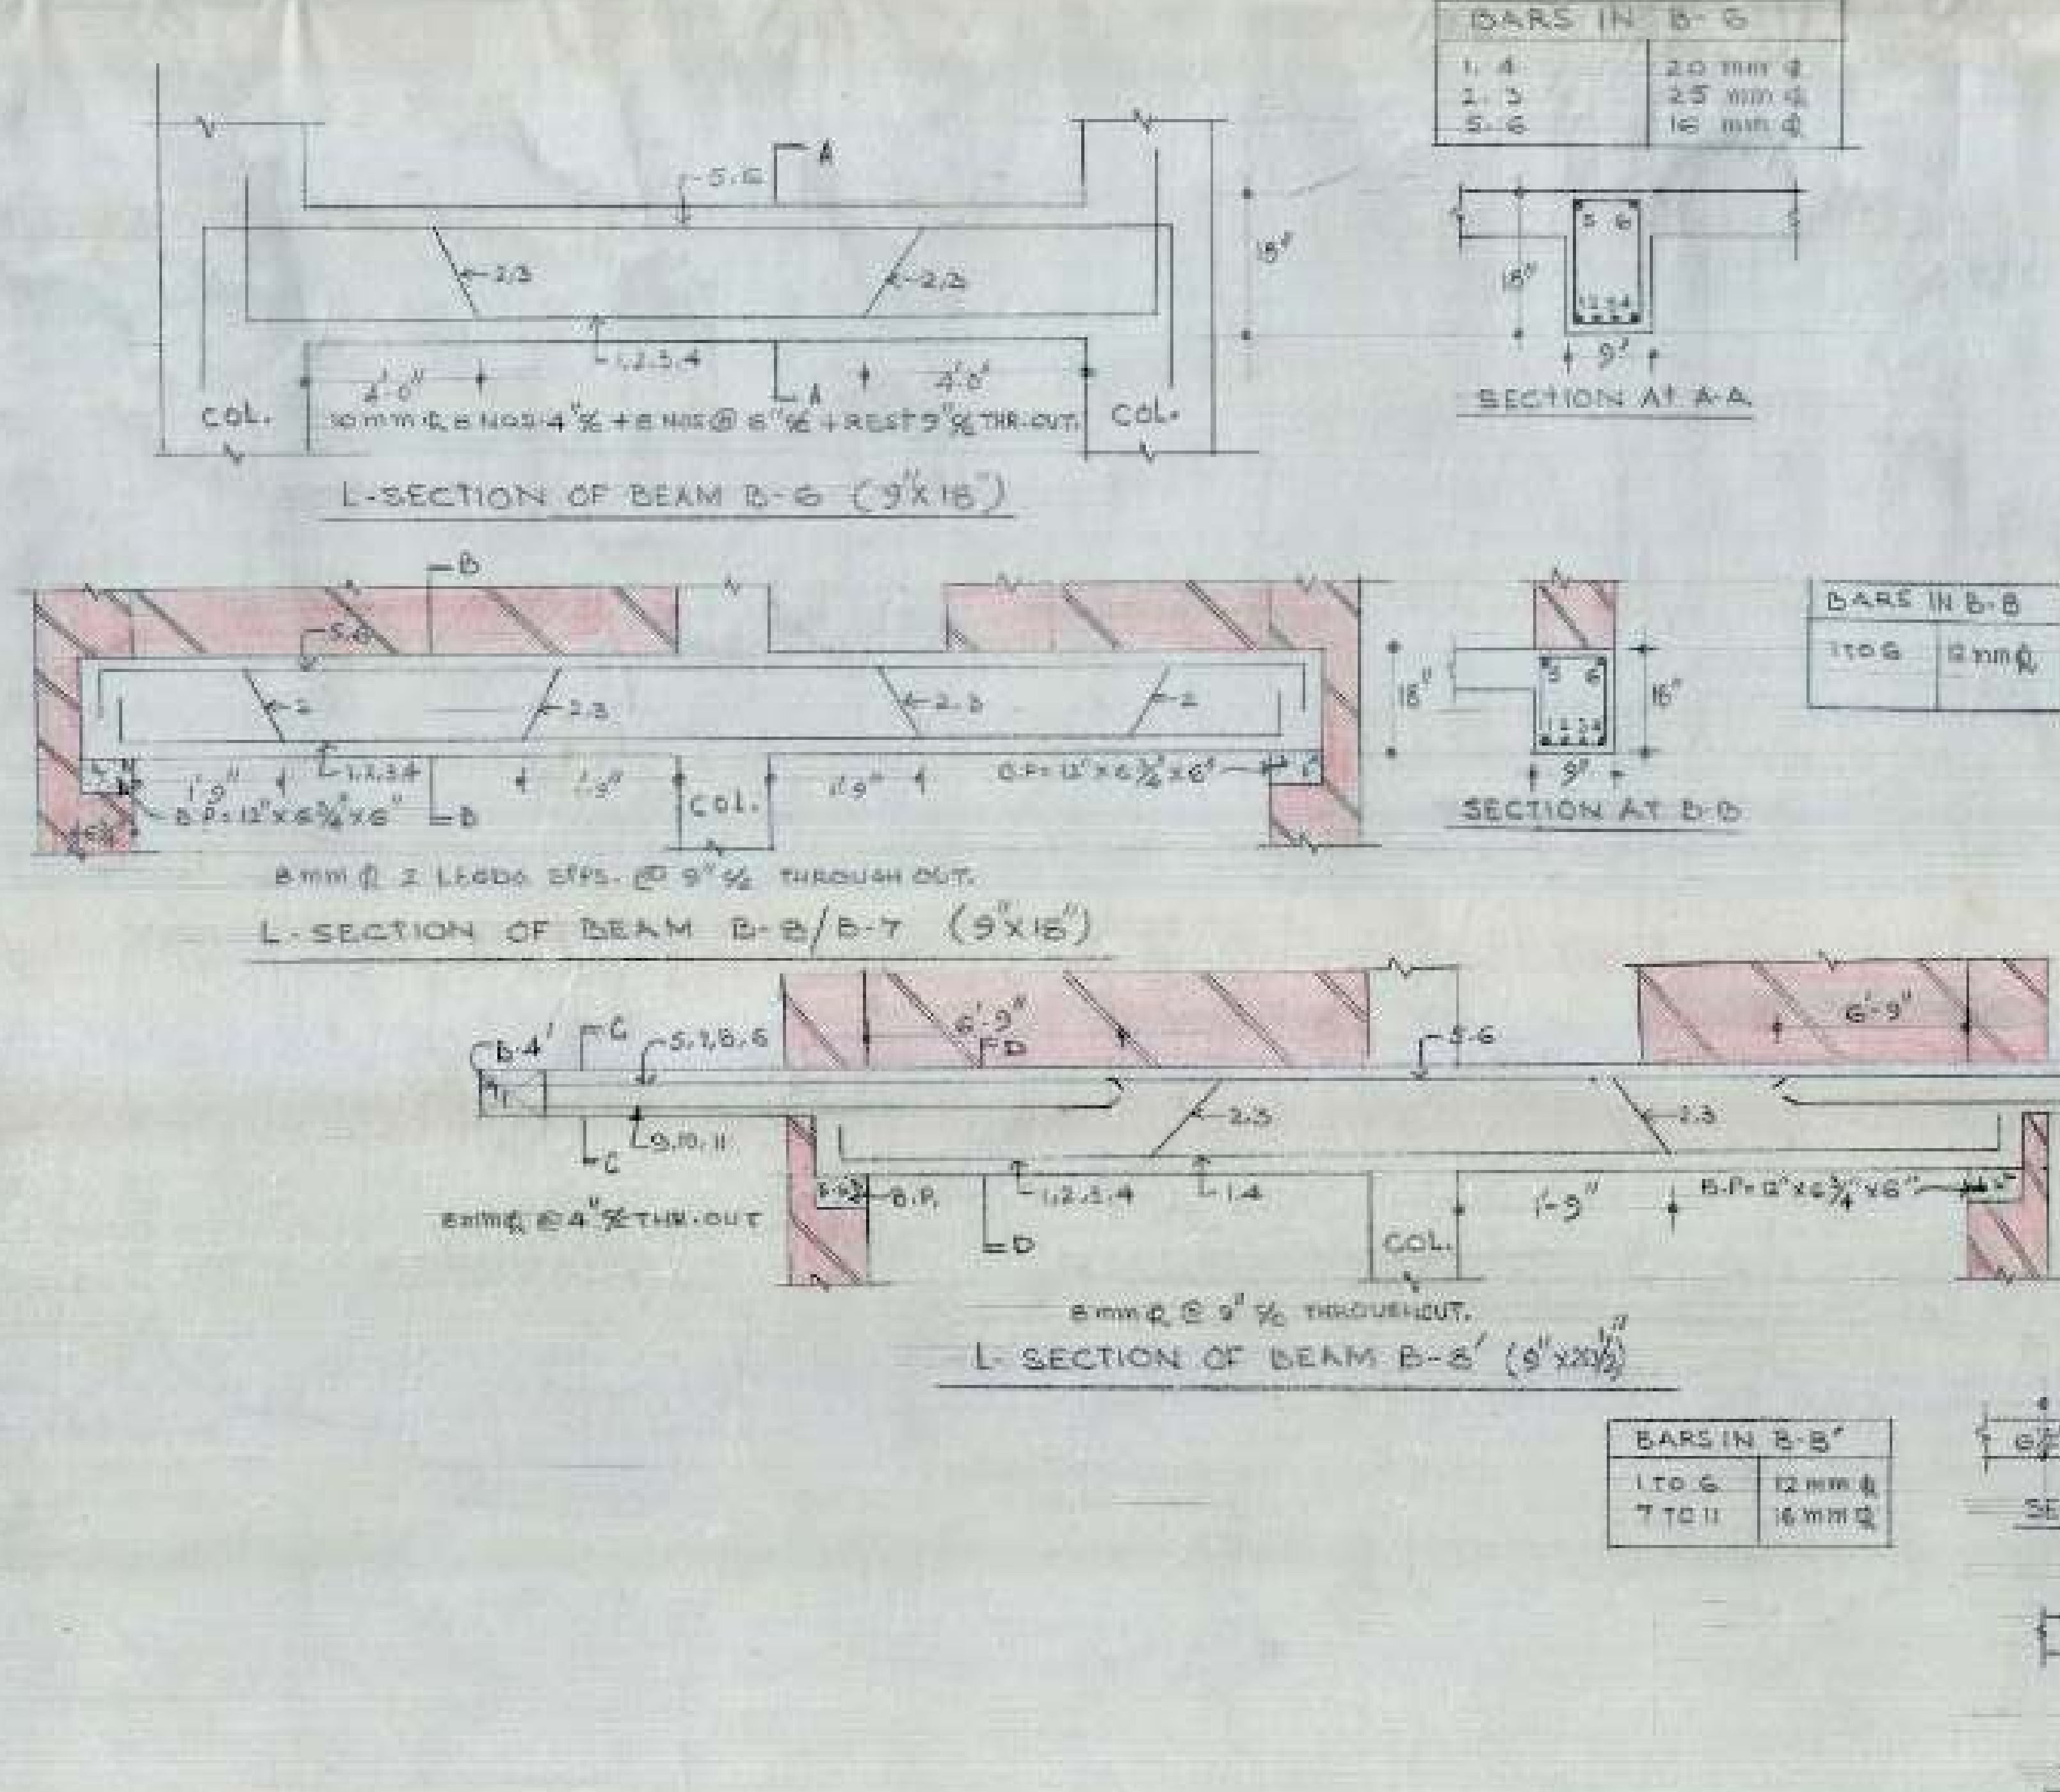

- | S NO | NOTES |
|------|---|
| 1 | FOR CENTER LINE DIMENSIONS REFER ARCH. DRG. NO. 1 JOB NO. 120 |
| 2 | FOR OTHERS NOTES & REFERENCES REFER STR. DRG. NO. 1 JOB NO. 65 FOR DETAILS OF BEAMS B-1, B-4, B-18 AND SLAB DETAIL IN THIS PORTION REFER DRG. NO. 3 JOB NO. 65. |

EXECUTIVE ENGG. CHIEF ENGG.

ASSTT DESIGN ENGG. DRAFTSMAN

BRIDGE/STAIR PORTION DRG. NO. 02
SLAB/BEAM DETAILS

GROUPING ONE ROOM
TENAMENT IN TWO ROOM
FLATS AT MANIMAJRA

DATE 9-7-1991 SCALE $\frac{3}{4}'' = 1'-0''$ JOB NO. 65